


Existing Ground Floor Plan 1:100



Existing East Facing Elevation 1:100

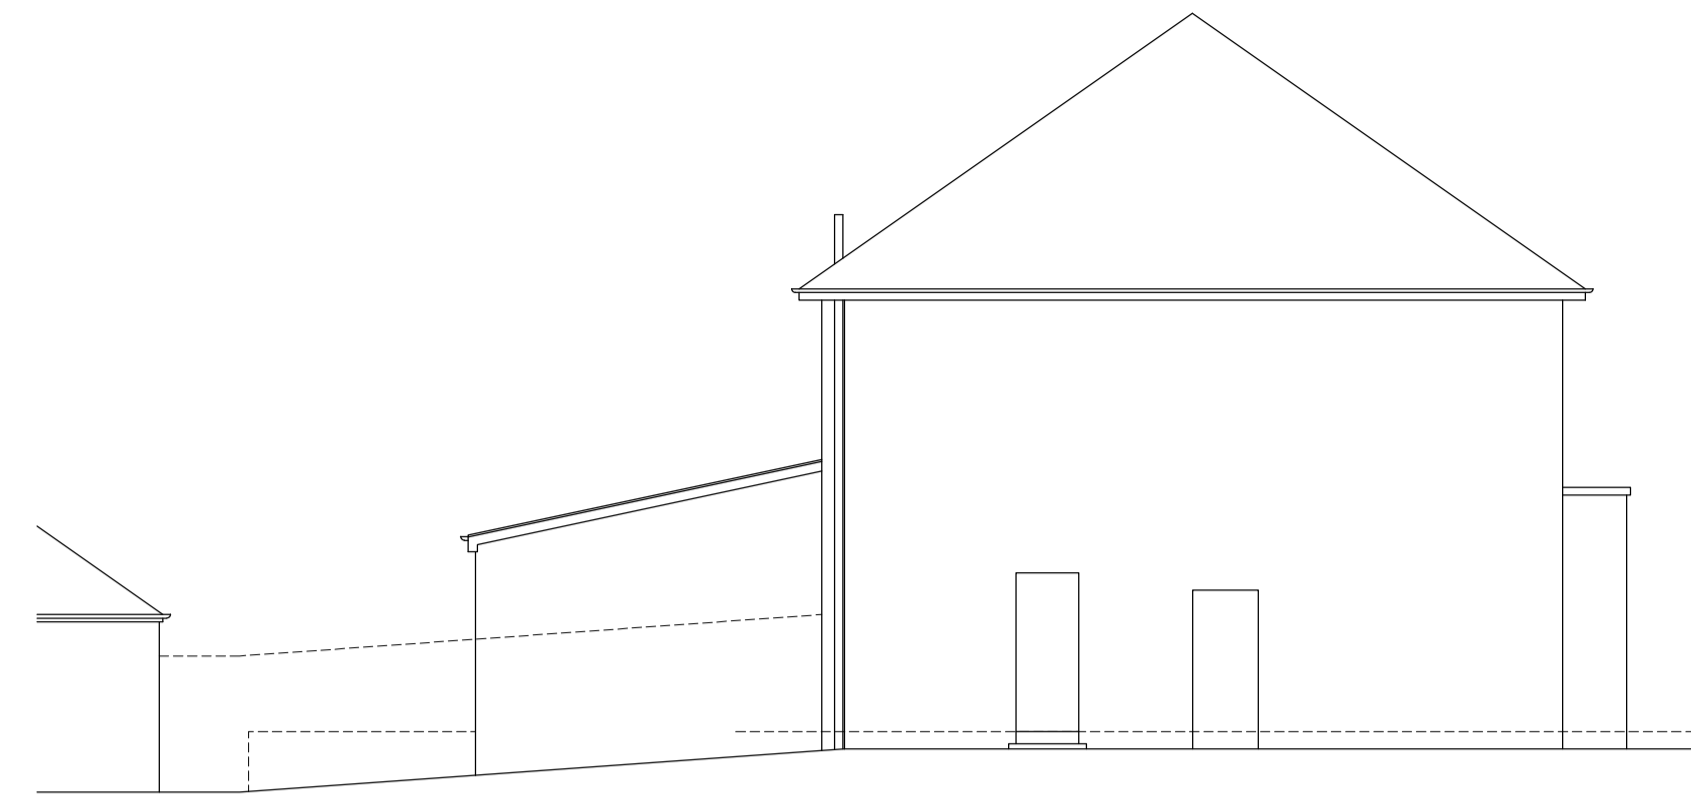

Existing North Facing Elevation 1:100

0m 4 8 12 16 20


scale bar 1:200

0m 2 4 6 8 10


scale bar 1:100

0m 1 2 3 4 5


scale bar 1:50

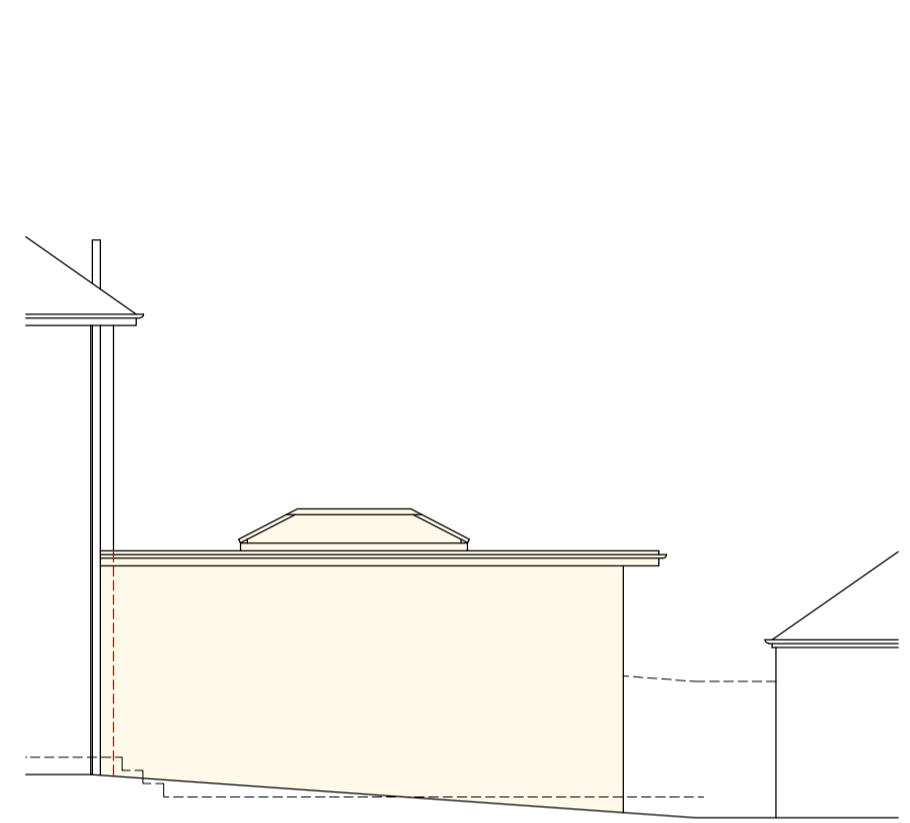


Proposed South Facing Elevation 1:100

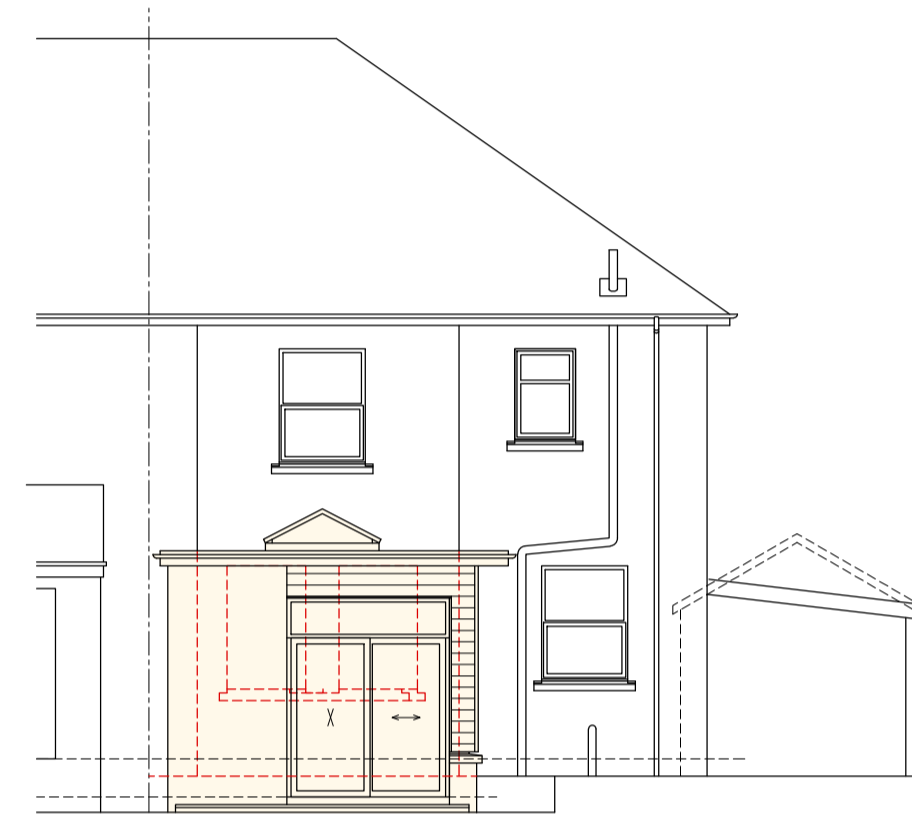


Proposed East Facing Elevation 1:100

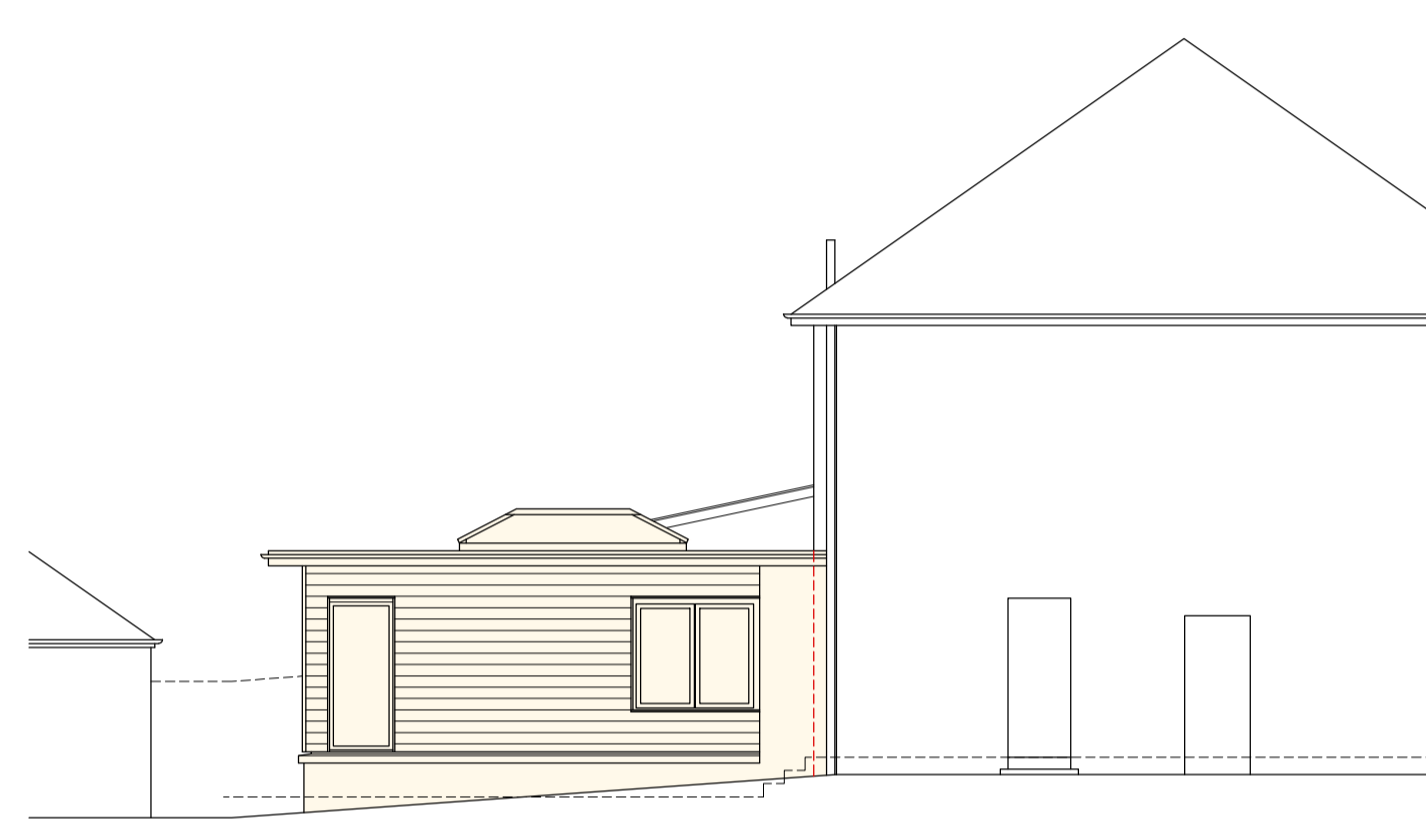

Proposed North Facing Elevation 1:100

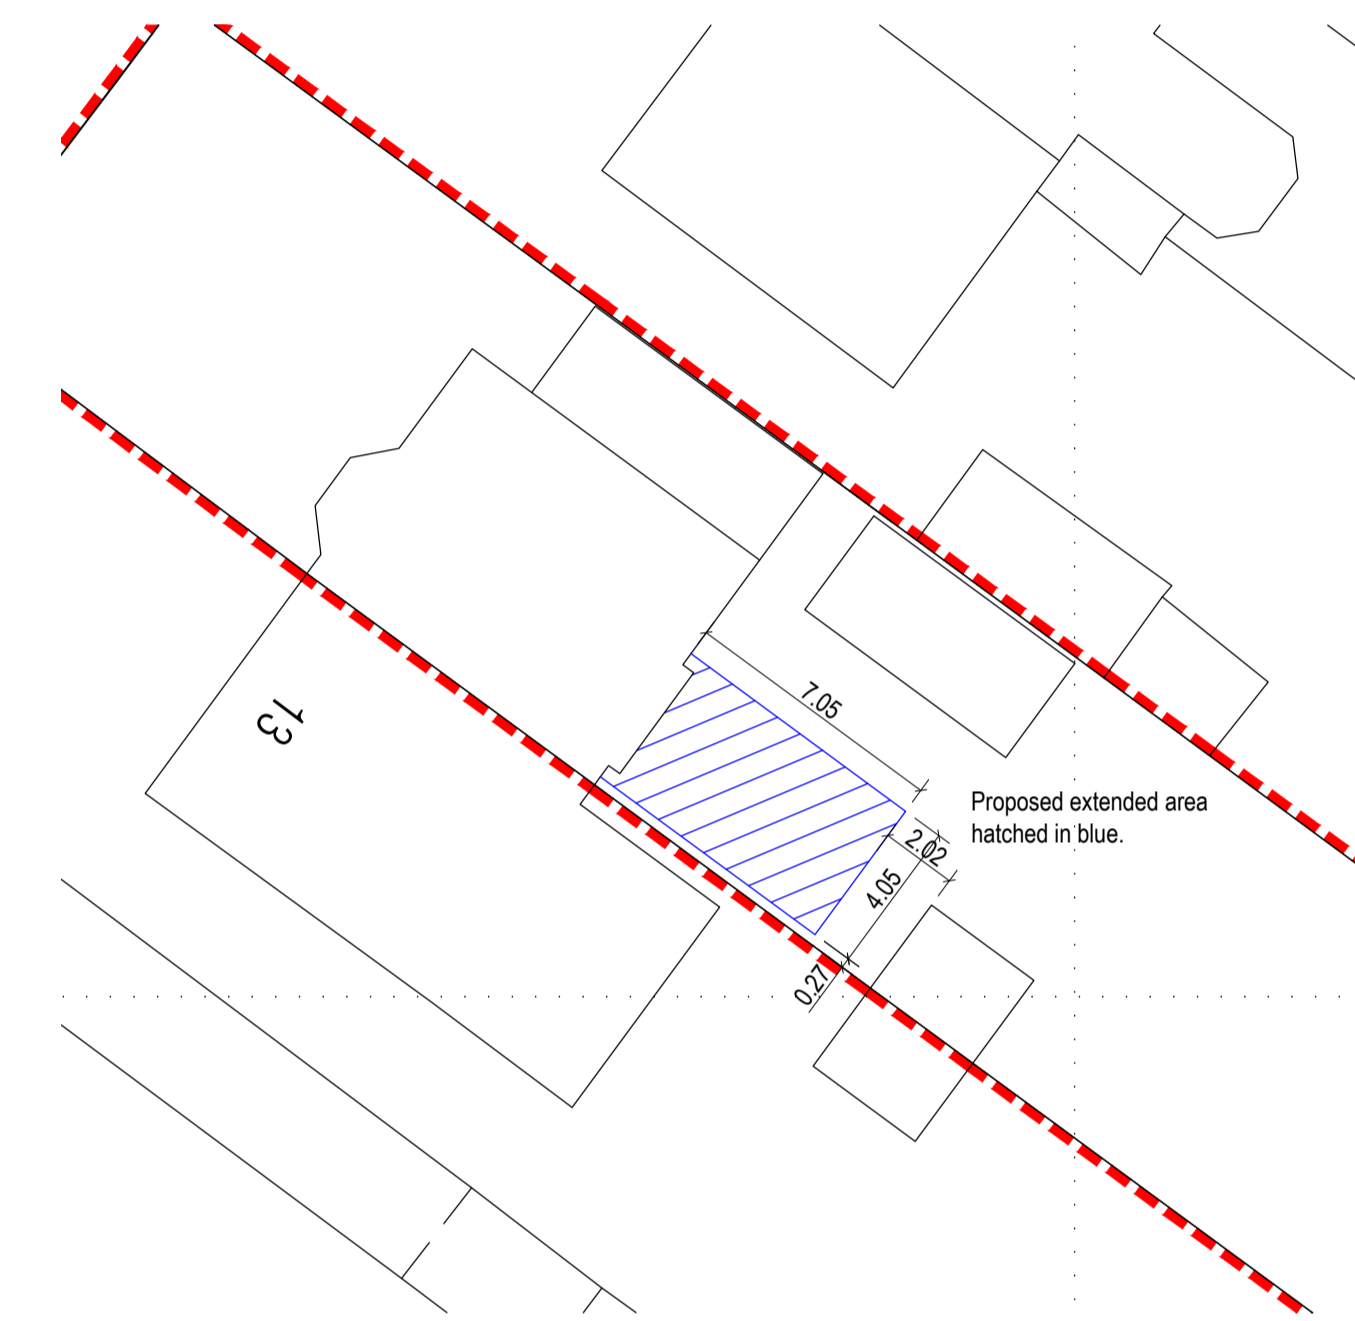

Block Plan 1:200

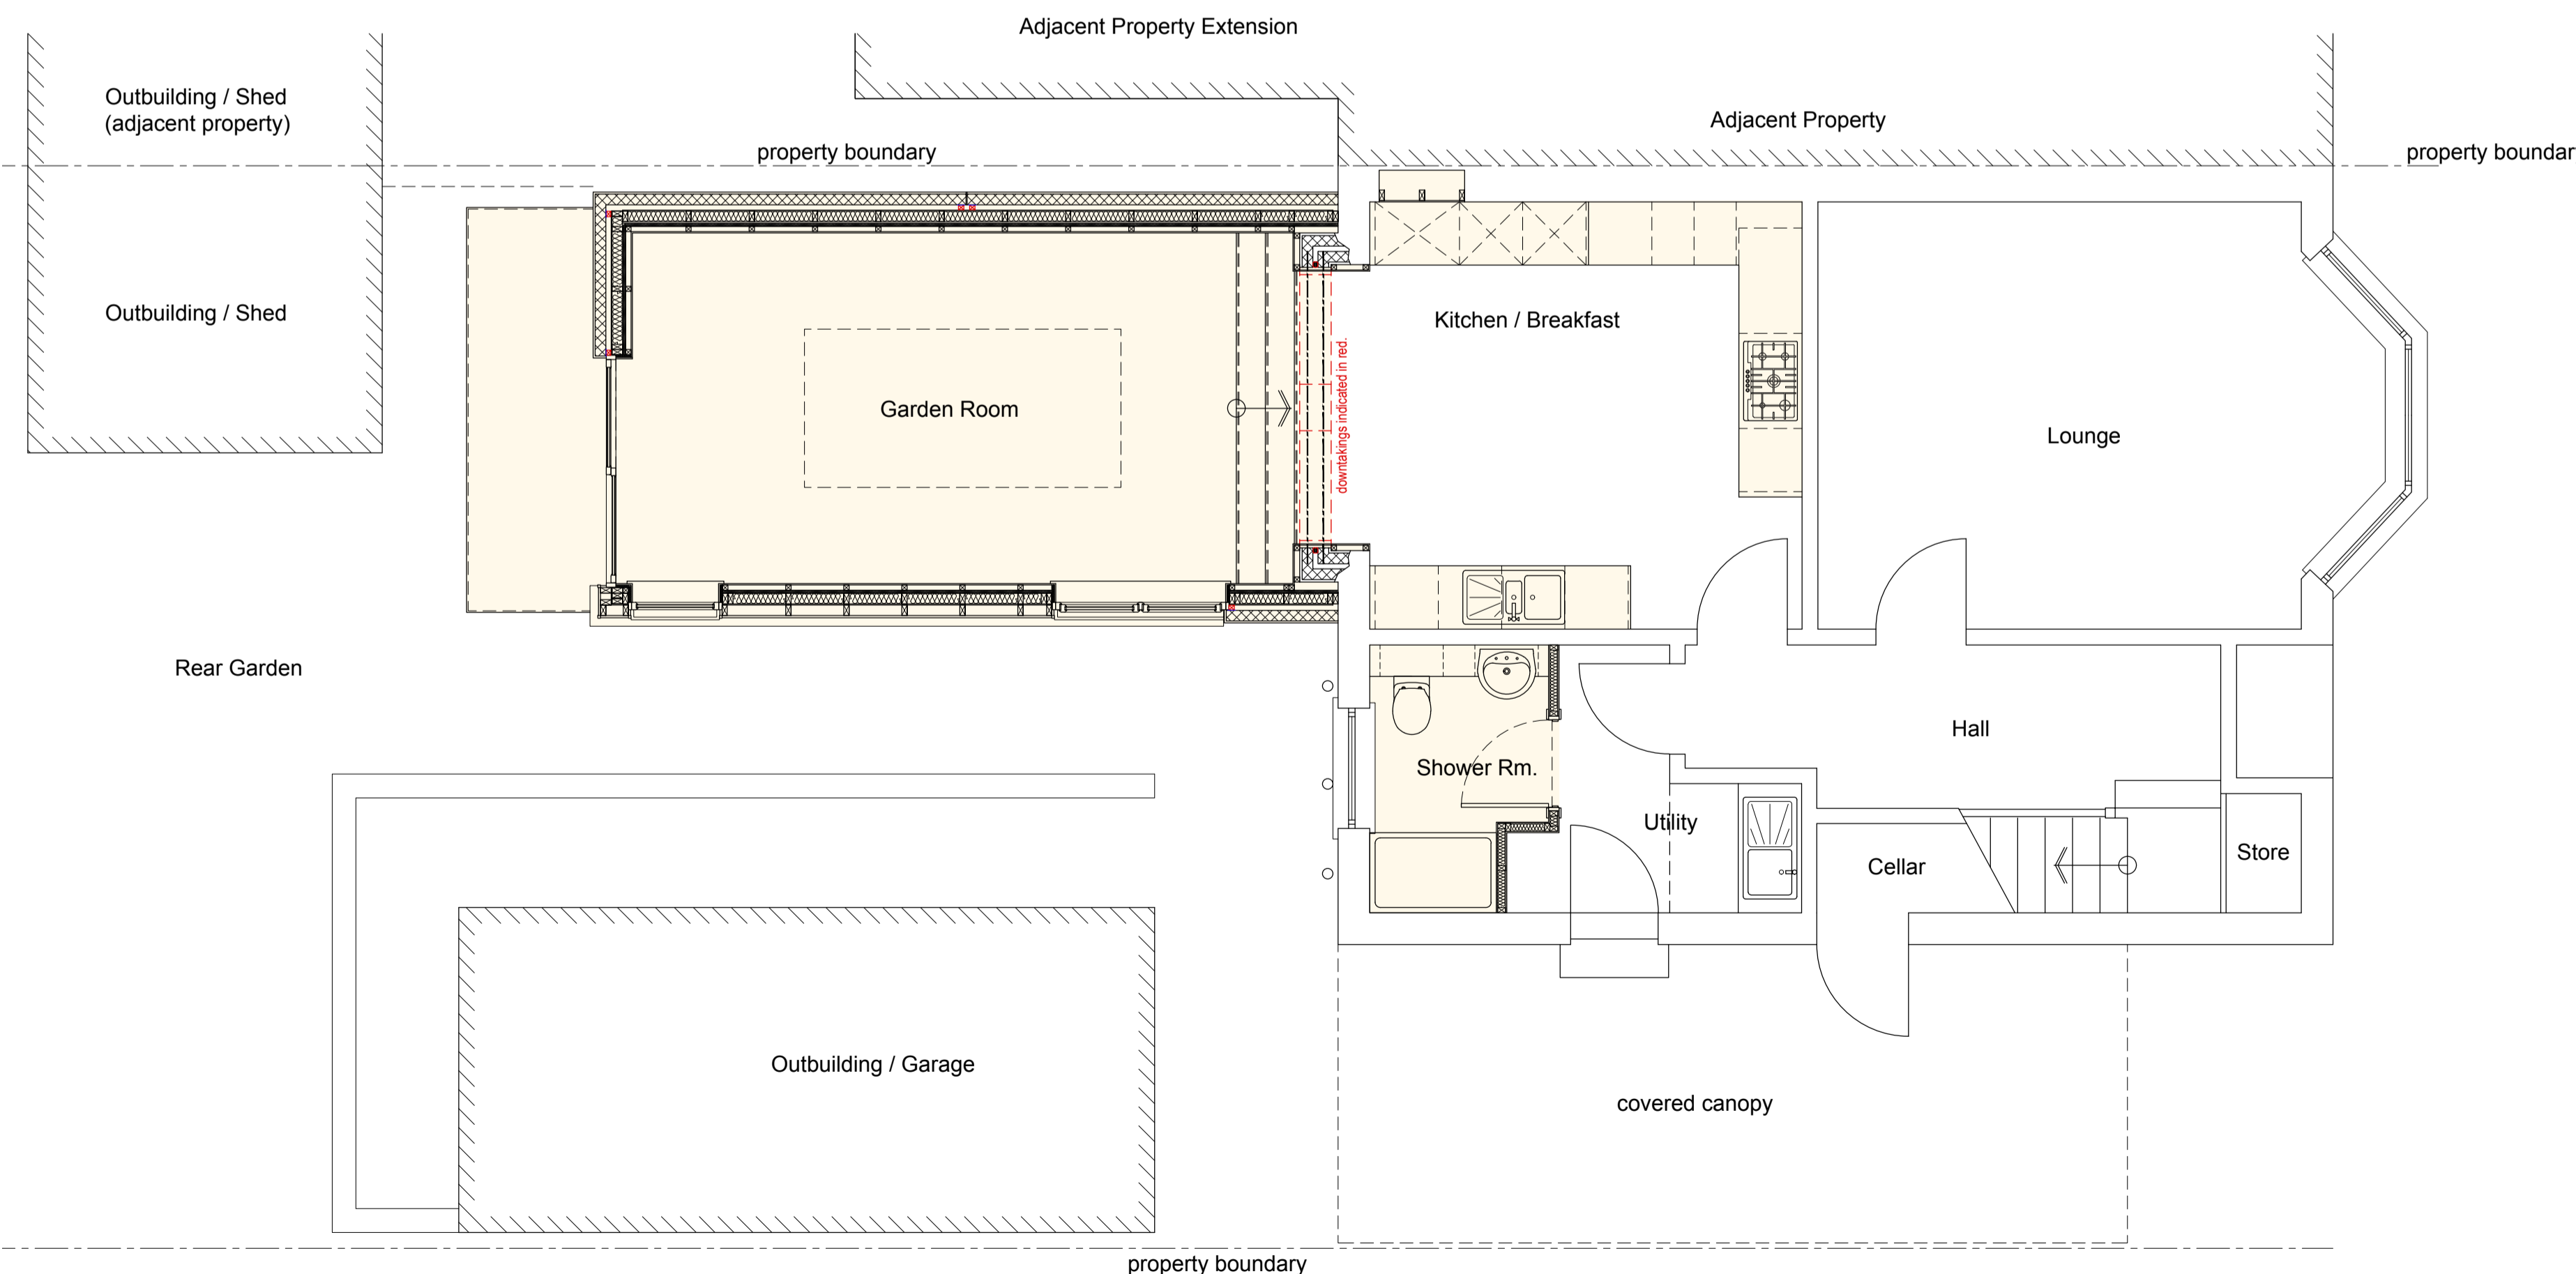

Proposed Floor Plan 1:50

REVISIONS	

External Finishes

1. External walls to be wet dash matching existing.
2. External wall feature to be Cedral composite cladding.
3. Window frames in uPVC colour anthracite.
4. uPVC fascia & soffits colour anthracite.
5. Flat roof to be a single ply membrane in black.

G Robertson
 Architectural Technician
 50 Steel Crescent, Denny, FK6 5JP
 Tel 07990 541142
 gregorrobertson@live.co.uk

Project
Single Storey Extension to Rear of Property at 11 Alexandra Drive, Alloa, FK10 2DQ

Drawing Title
Existing & Proposed Arrangements

Scale AS Shown (A1)	Date 16.04.2021
Drawing Nr. 21/005(PL)02	Revision -