


The builder/contractor is required to check all dimensions associated with any aspect of the work. Any discrepancy found should be reported to the agent. Copyright on all drawings and documents prepared by Anglia Building Consultants. No part of this document may be reproduced, stored in a retrieval system, or transmitted in any form or by any means, electronic, mechanical, photocopying, recording, or otherwise, without the prior written permission of Anglia Building Consultants.

0 1m 2m 3m 4m 5m
Scale 1:100

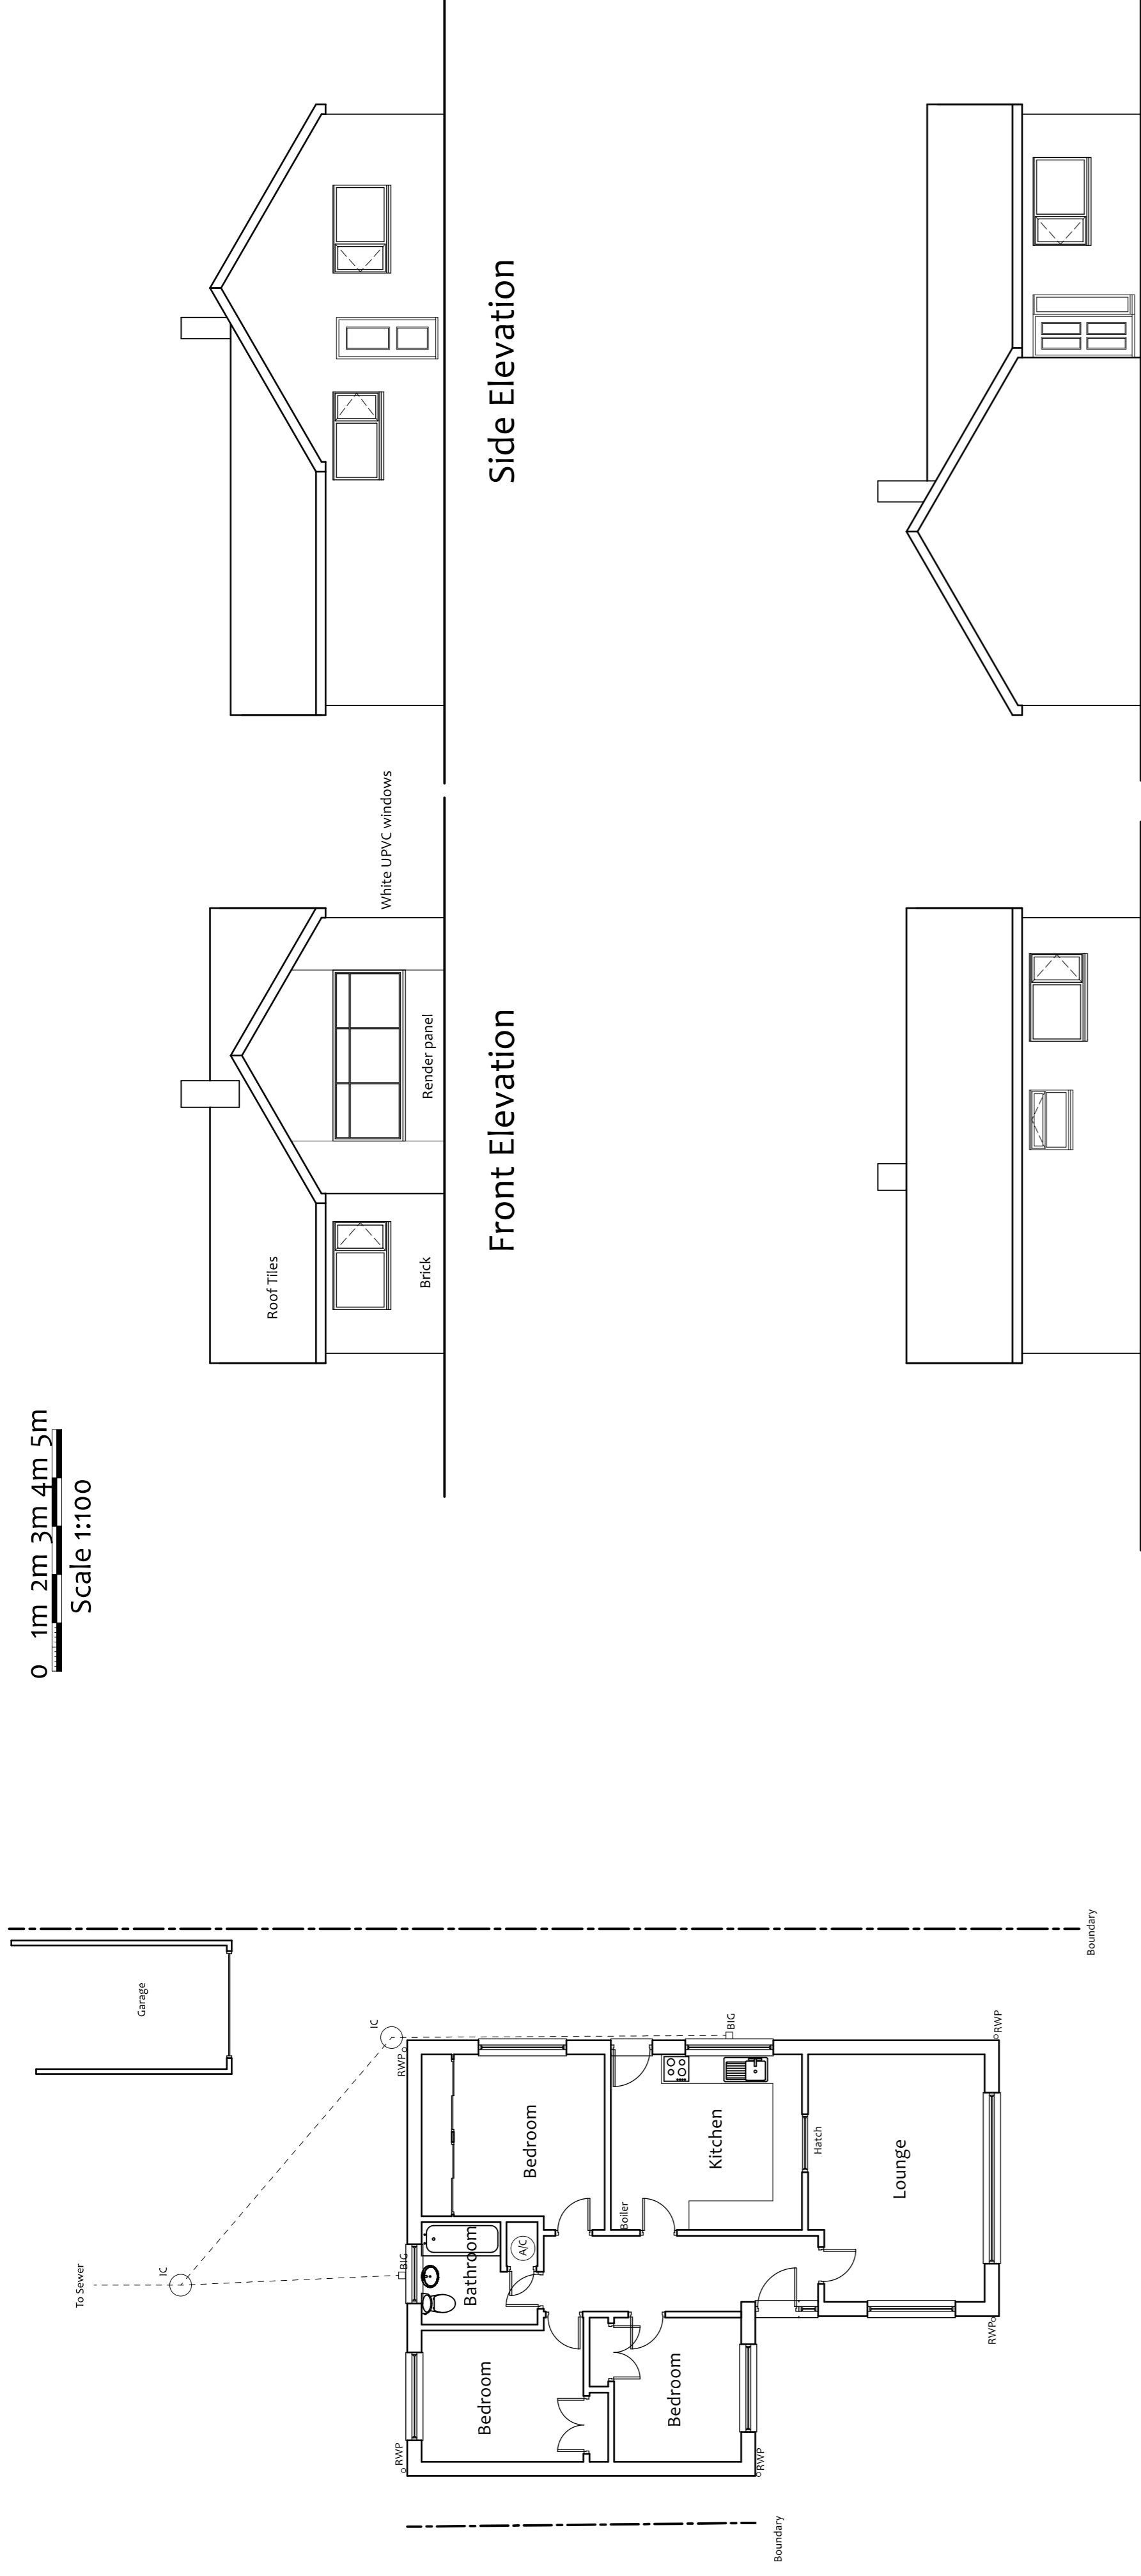


Ground Floor Plan

Rear Elevation


Side Elevation

Front Elevation

Side Elevation

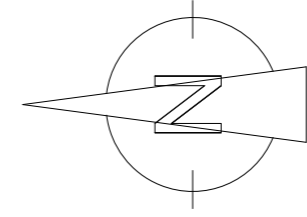

0 10m 20 30 40 50m
Scale 1:500

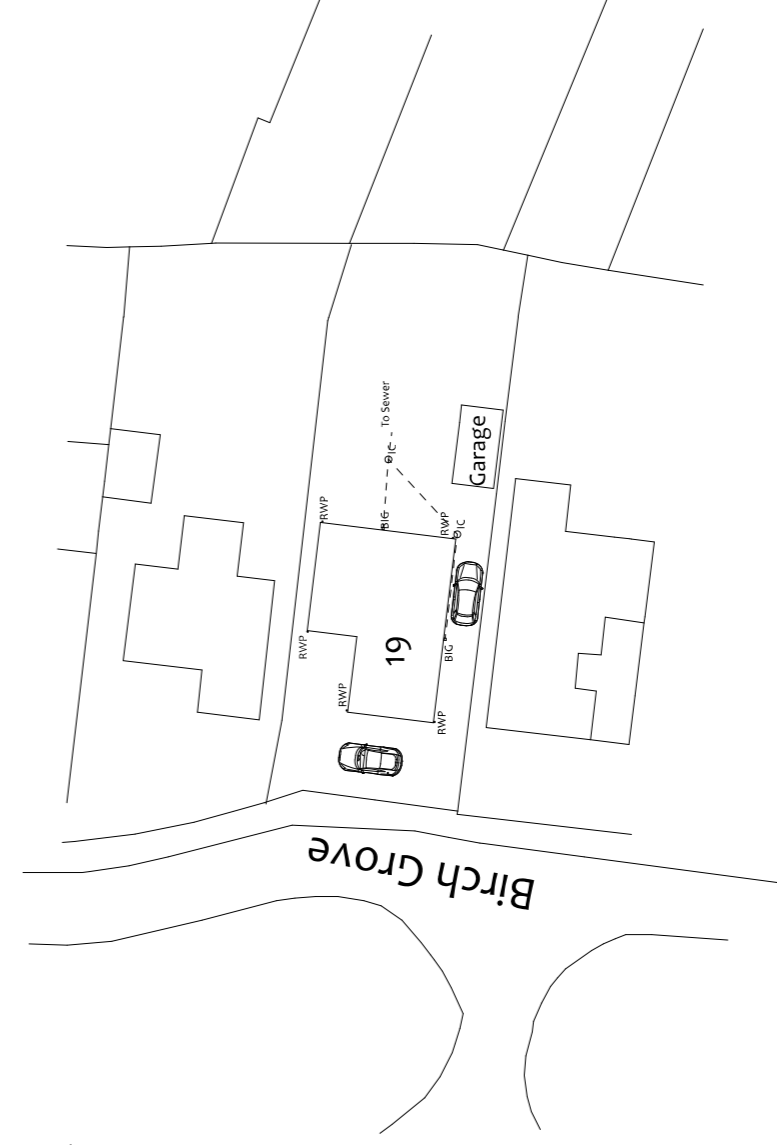

Existing Site Plan

(c) Crown Copyright and database rights 2021. Ordnance Survey Licence 100039961
Reproduction in whole or in part is prohibited without the prior permission of Ordnance Survey.



Villeneuve - Basin Road - Outwell
Norfolk - PE14 8TQ
01945 772550
01223 969427
www.angliabuildingconsultants.co.uk
info@angliabuildingconsultants.co.uk

No Date Revision
Issue: For Planning Approval

Site: 19 Birch Grove, Elm,
Cambridgeshire, PE14 0AP

Project: Extension and Alterations
to dwelling

Drawing Title: Existing Plans

Client: Mr and Mrs Pooley

Date: March 2021
Scale: 1:100 & 1:500 At: A1
Drawing Number: 21-2093-2