

This copy has been made by or with the authority of Midlothian Council pursuant to Section 47 of the Designs and Patents Act 1988. Unless that Act provides a relevant exception to copyright, the copy must not be copied without the prior permission of the copyright owner.


2. All sizes to be checked on site prior to construction.
3. This drawing is the copyright of the author.

Development Schedule

Application Boundary 1.36Acres / 0.55Ha

Ownership Boundary 1.35Acres / 0.546Ha

SUPERSEDED

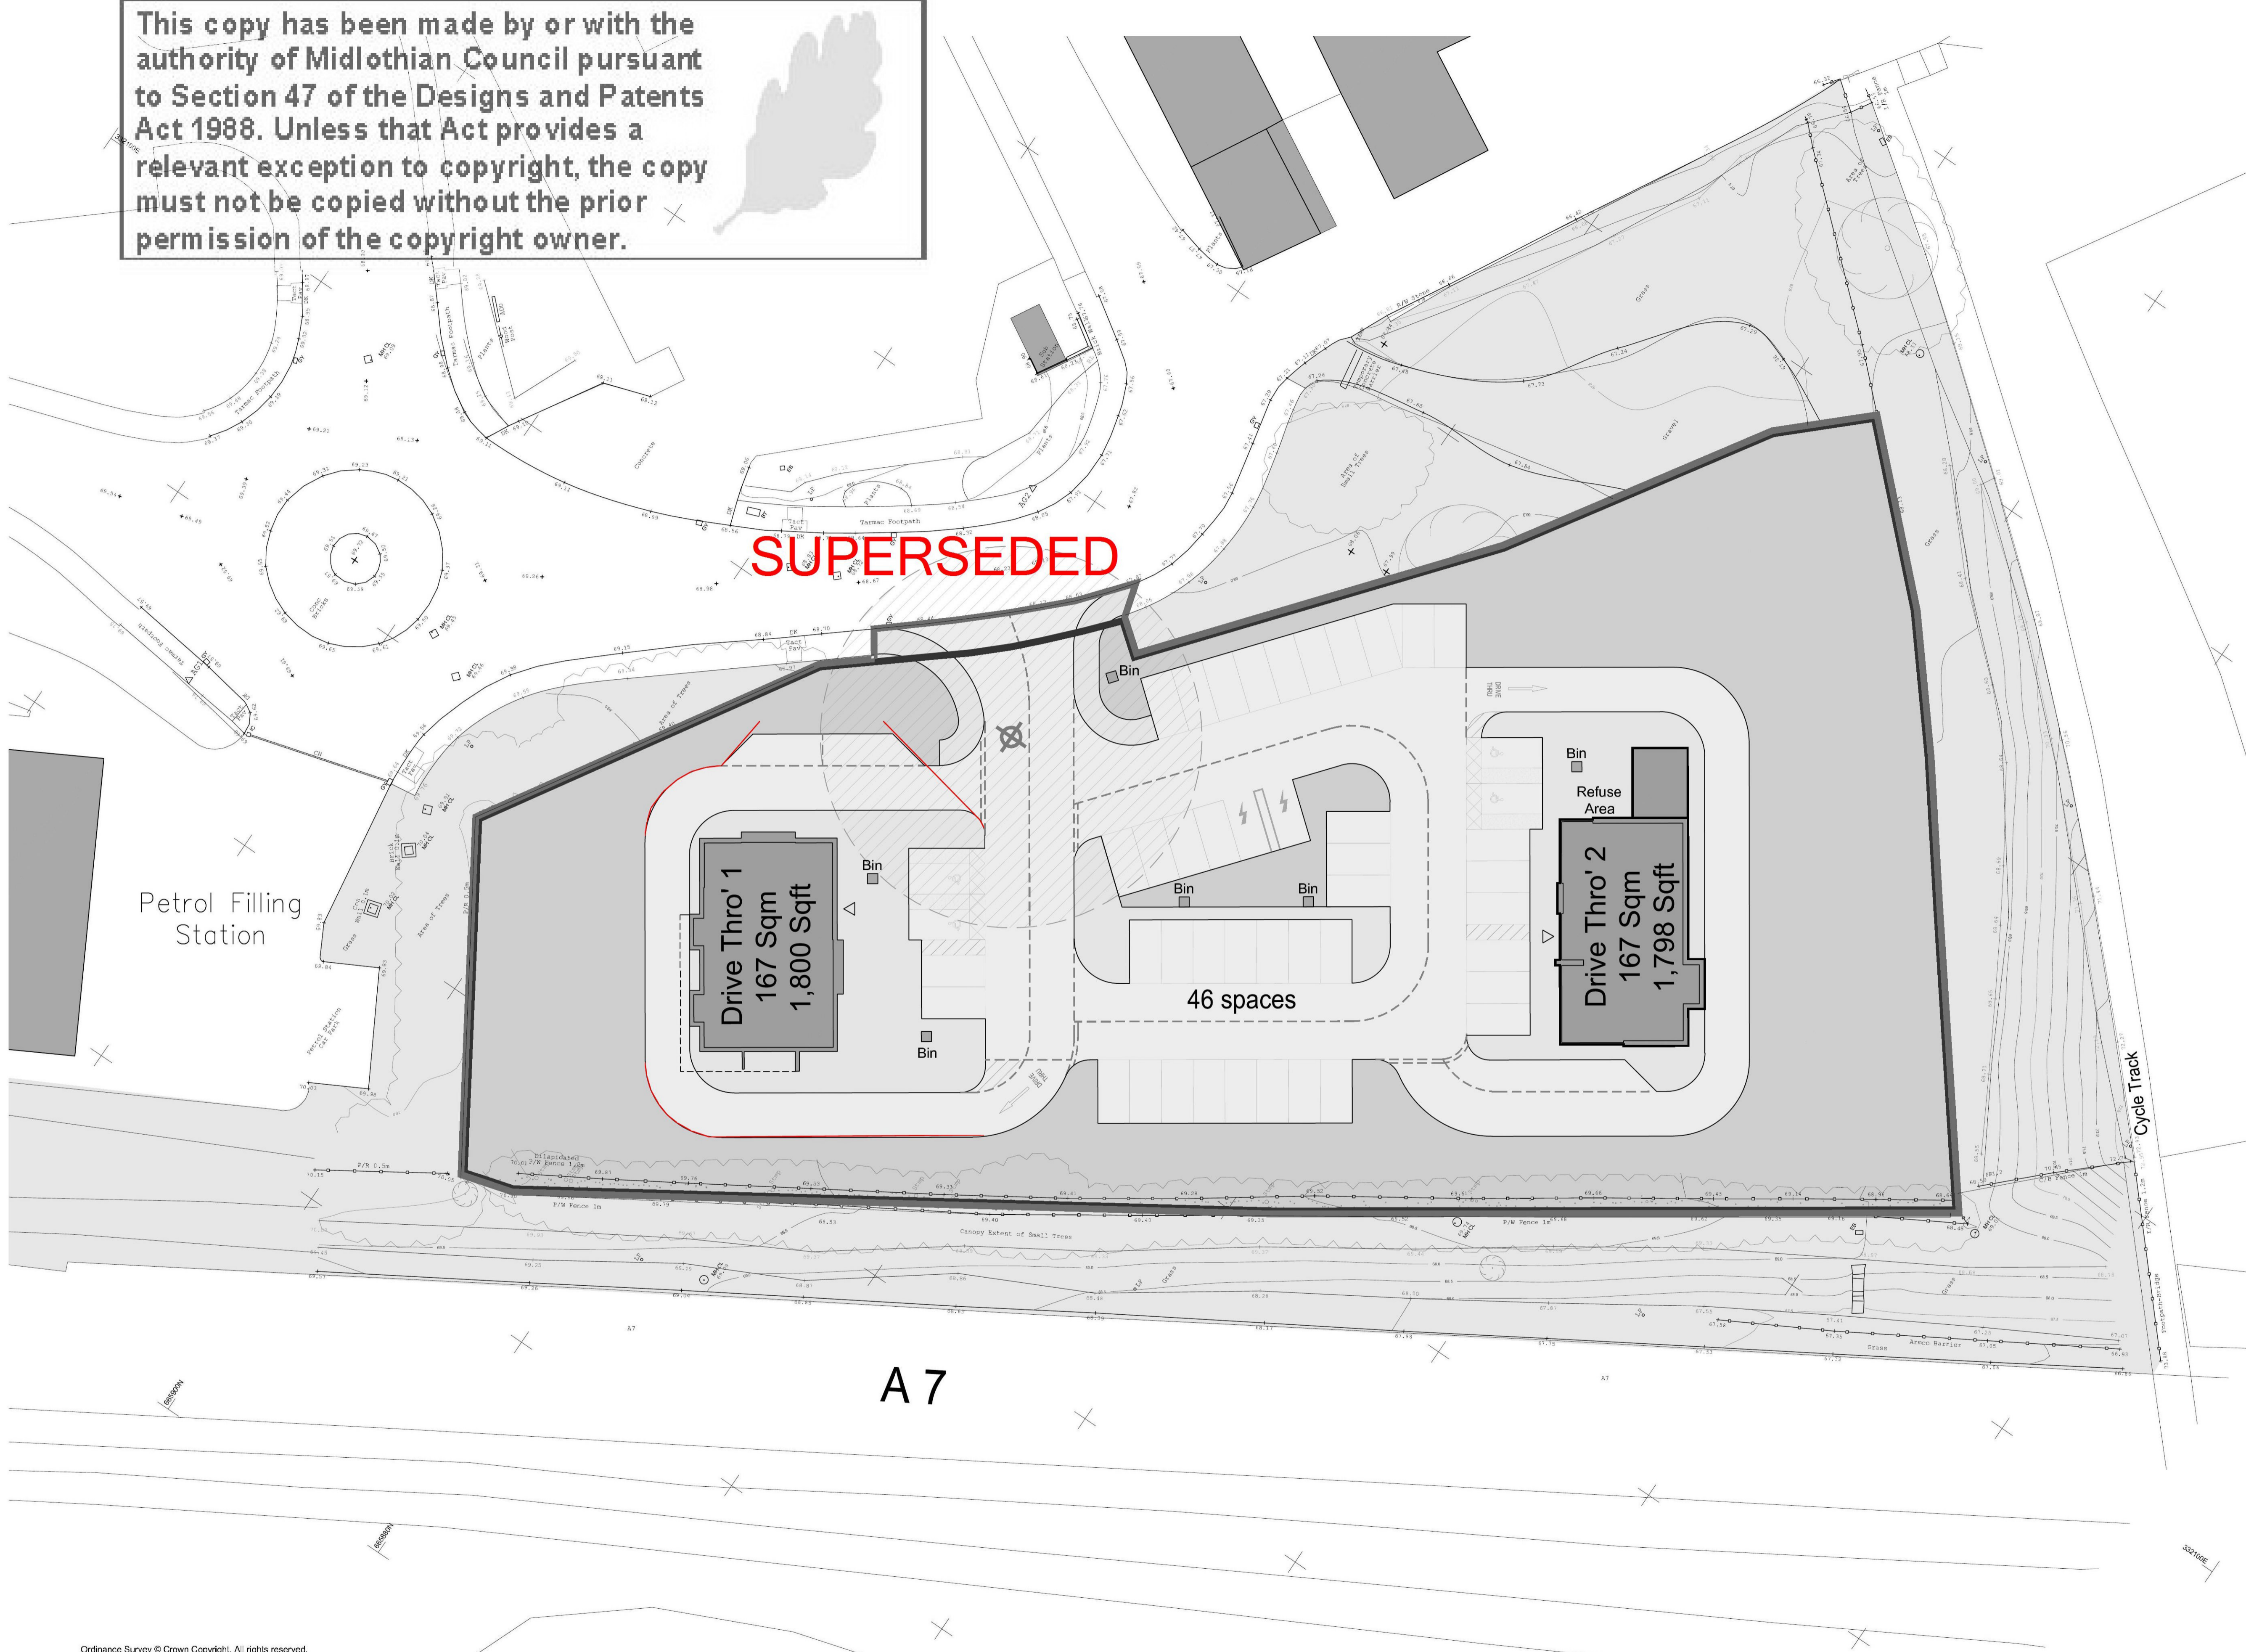

Petrol Filling Station

Drive Thro' 1
167 Sqm
1,800 Sqft

46 spaces

Drive Thro' 2
167 Sqm
1,798 Sqft

A7

Cycle Track

Ordnance Survey © Crown Copyright. All rights reserved.
License Number 100020449.

Produced with the authority of Ordnance Survey pursuant to section 47 of the Copyrights, Designs and Patents Act 1988. Unless that act provides a relevant exception to copyright, the copy must not be copied without the prior permission of the copyright owner. This copy has no evidential status.

0m 10m 20m

P3	27.01.20	Unit 1 & Parking updated	AG
P2	15.05.18	Unit 1 & Parking updated	PJM
P1	15.03.18	PLANNING ISSUE	EW

smith design associates

Glasgow Leatherhead Dumfries
14 Lynedoch Crescent, Glasgow G3 6EQ
glasgow@smithdesign.co.uk 0141 353 3501
www.smithdesign.co.uk

client London & Scottish Investments

project Roadside Development
Eskbank Road, DALKEITH

drawing Proposed Site Plan original size A1

scale 1:250 drawn EW

date 13.02.18 checked

status PLANNING passed

job no. G2713 drawing no. AL(0)003 revision P3