




02-3 PROPOSED ELEVATIONS

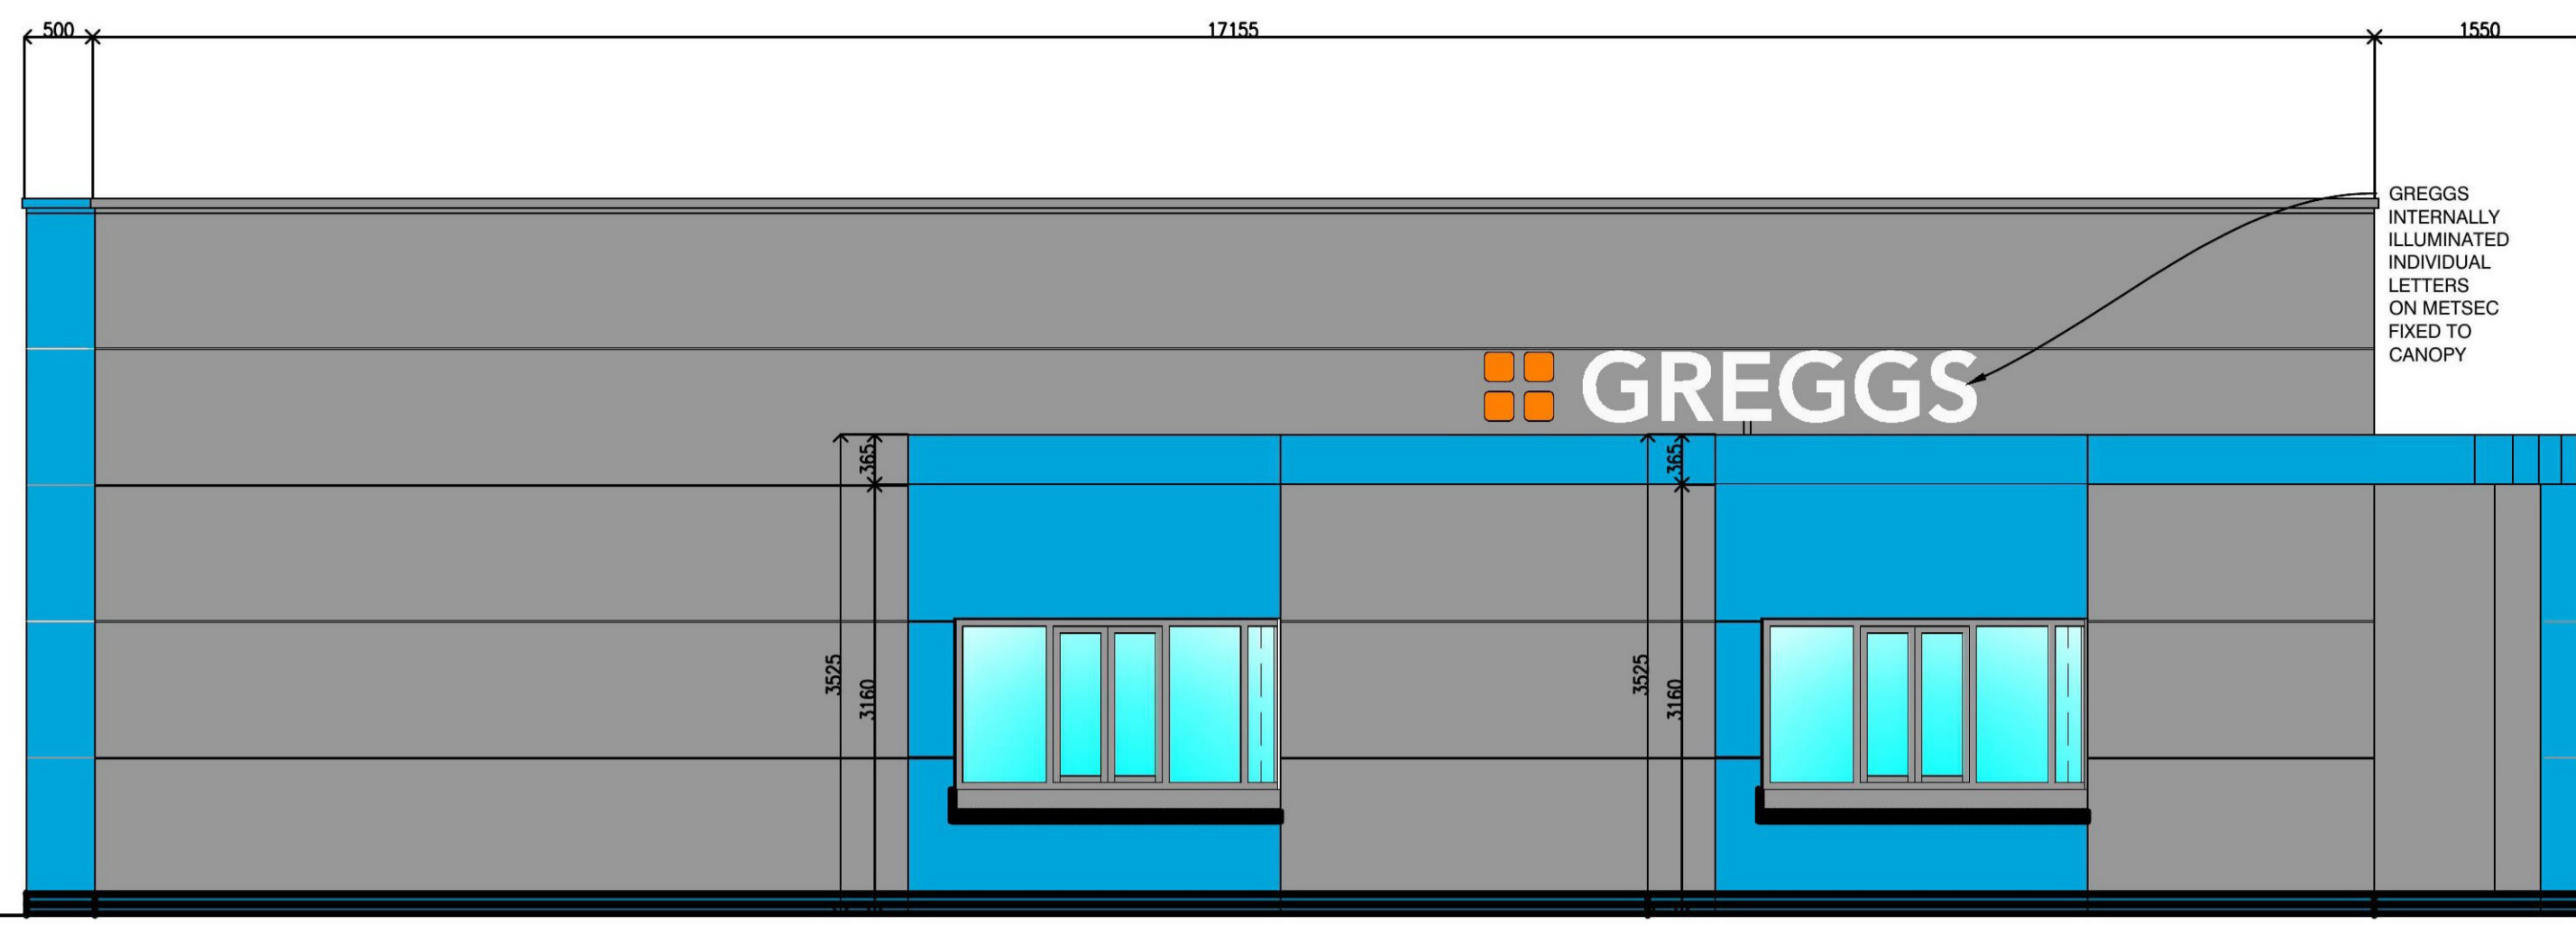


PROPOSED RIGHT SIDE ELEVATION (1:50)

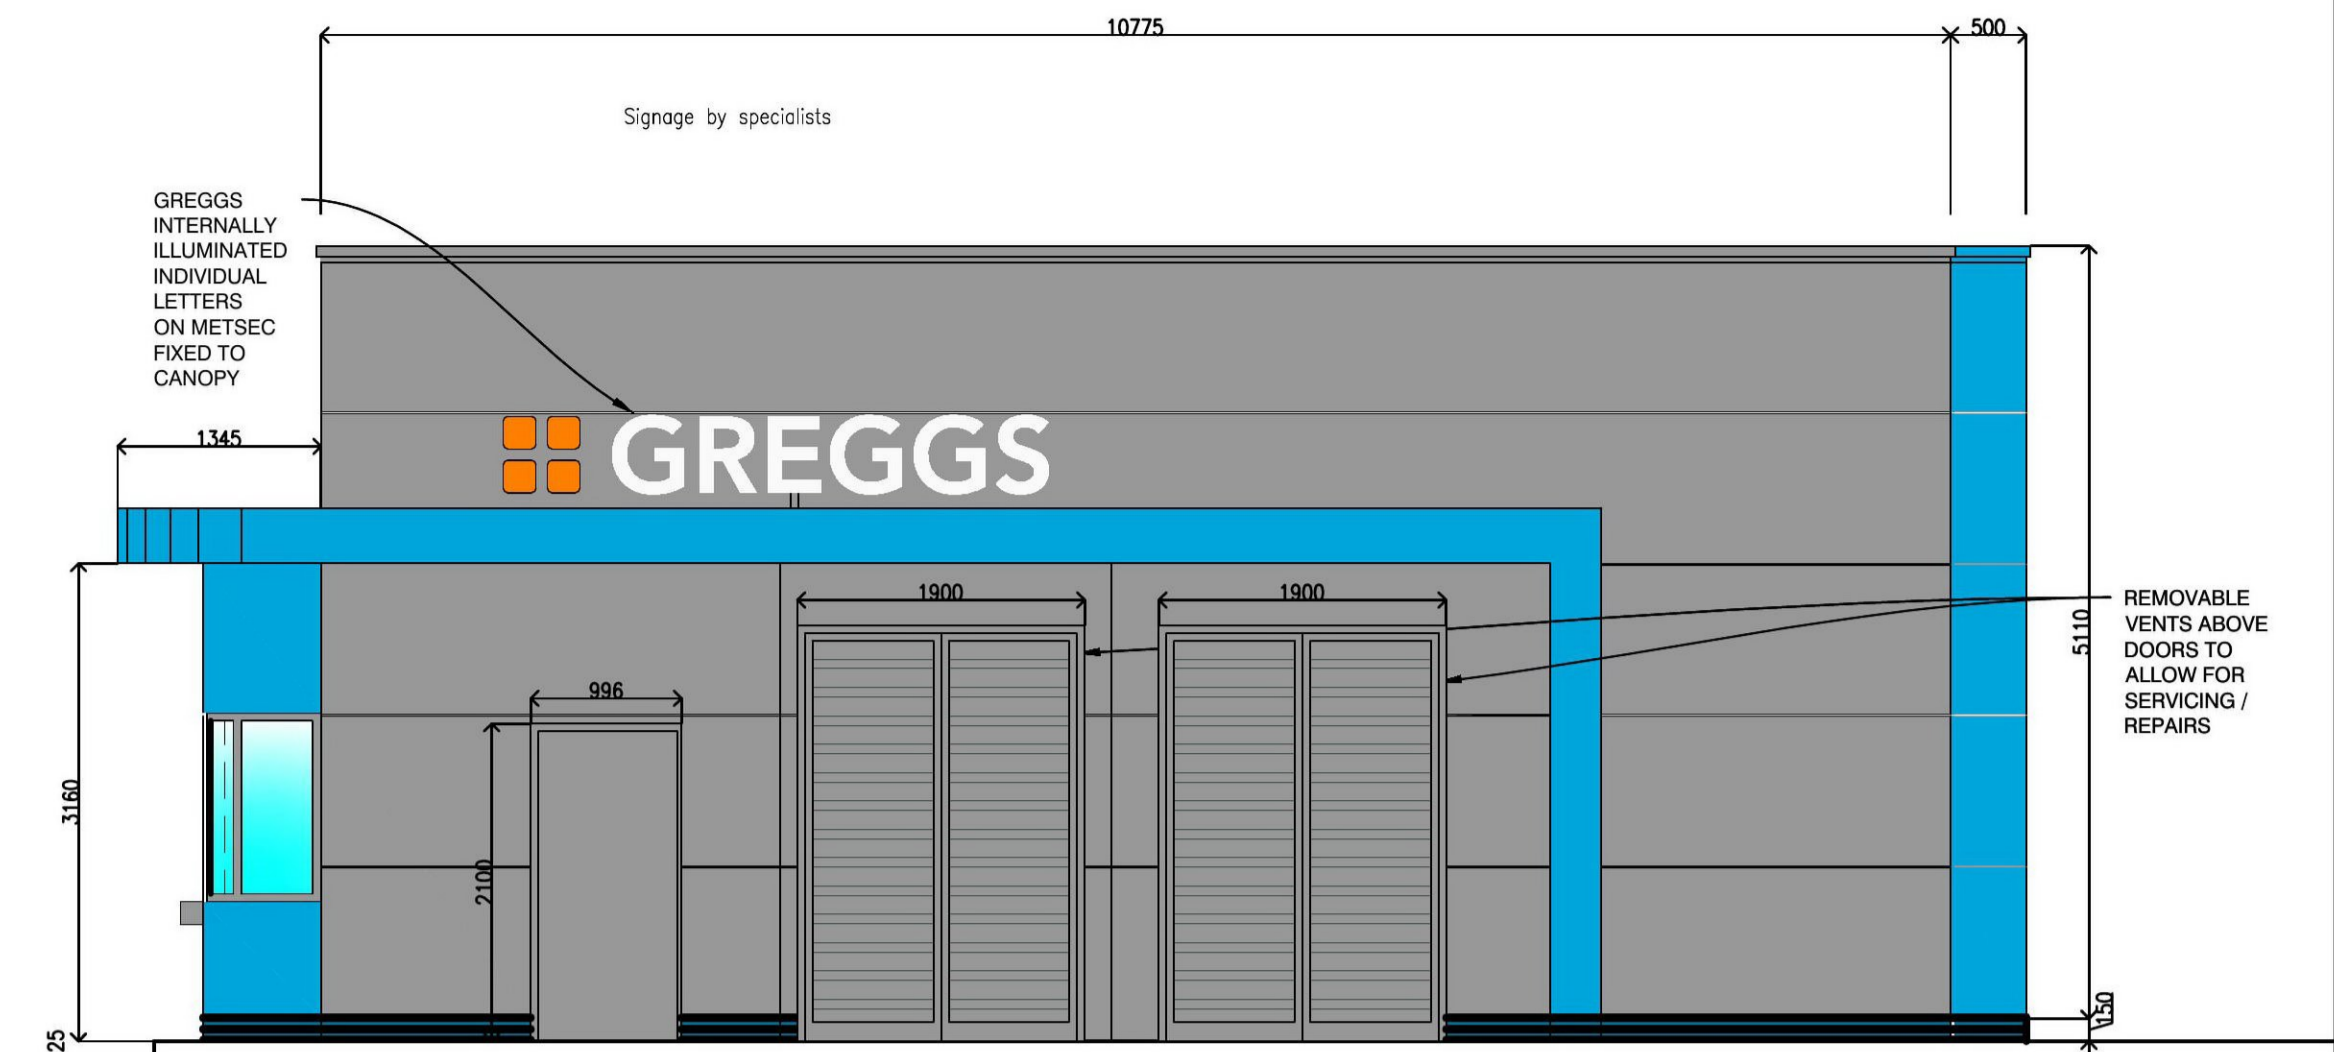

PROPOSED REAR ELEVATION (1:50)

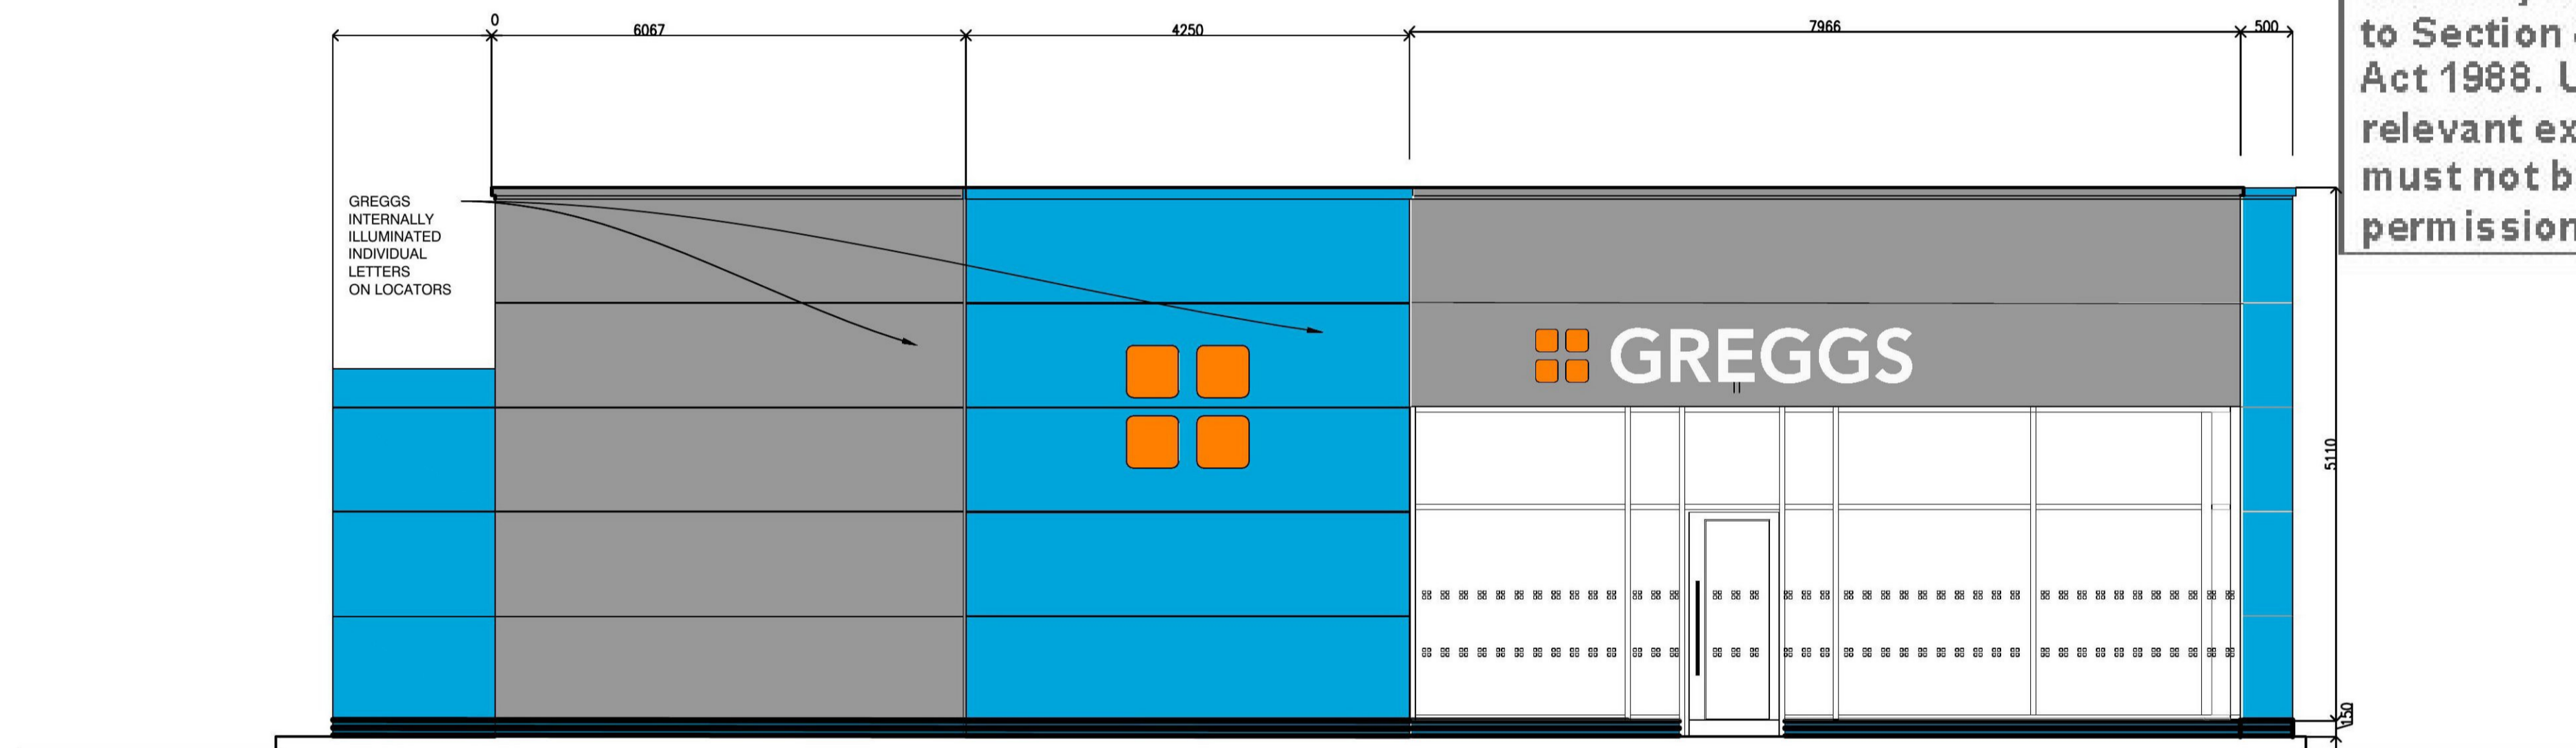

PROPOSED LEFT SIDE ELEVATION (1:50)

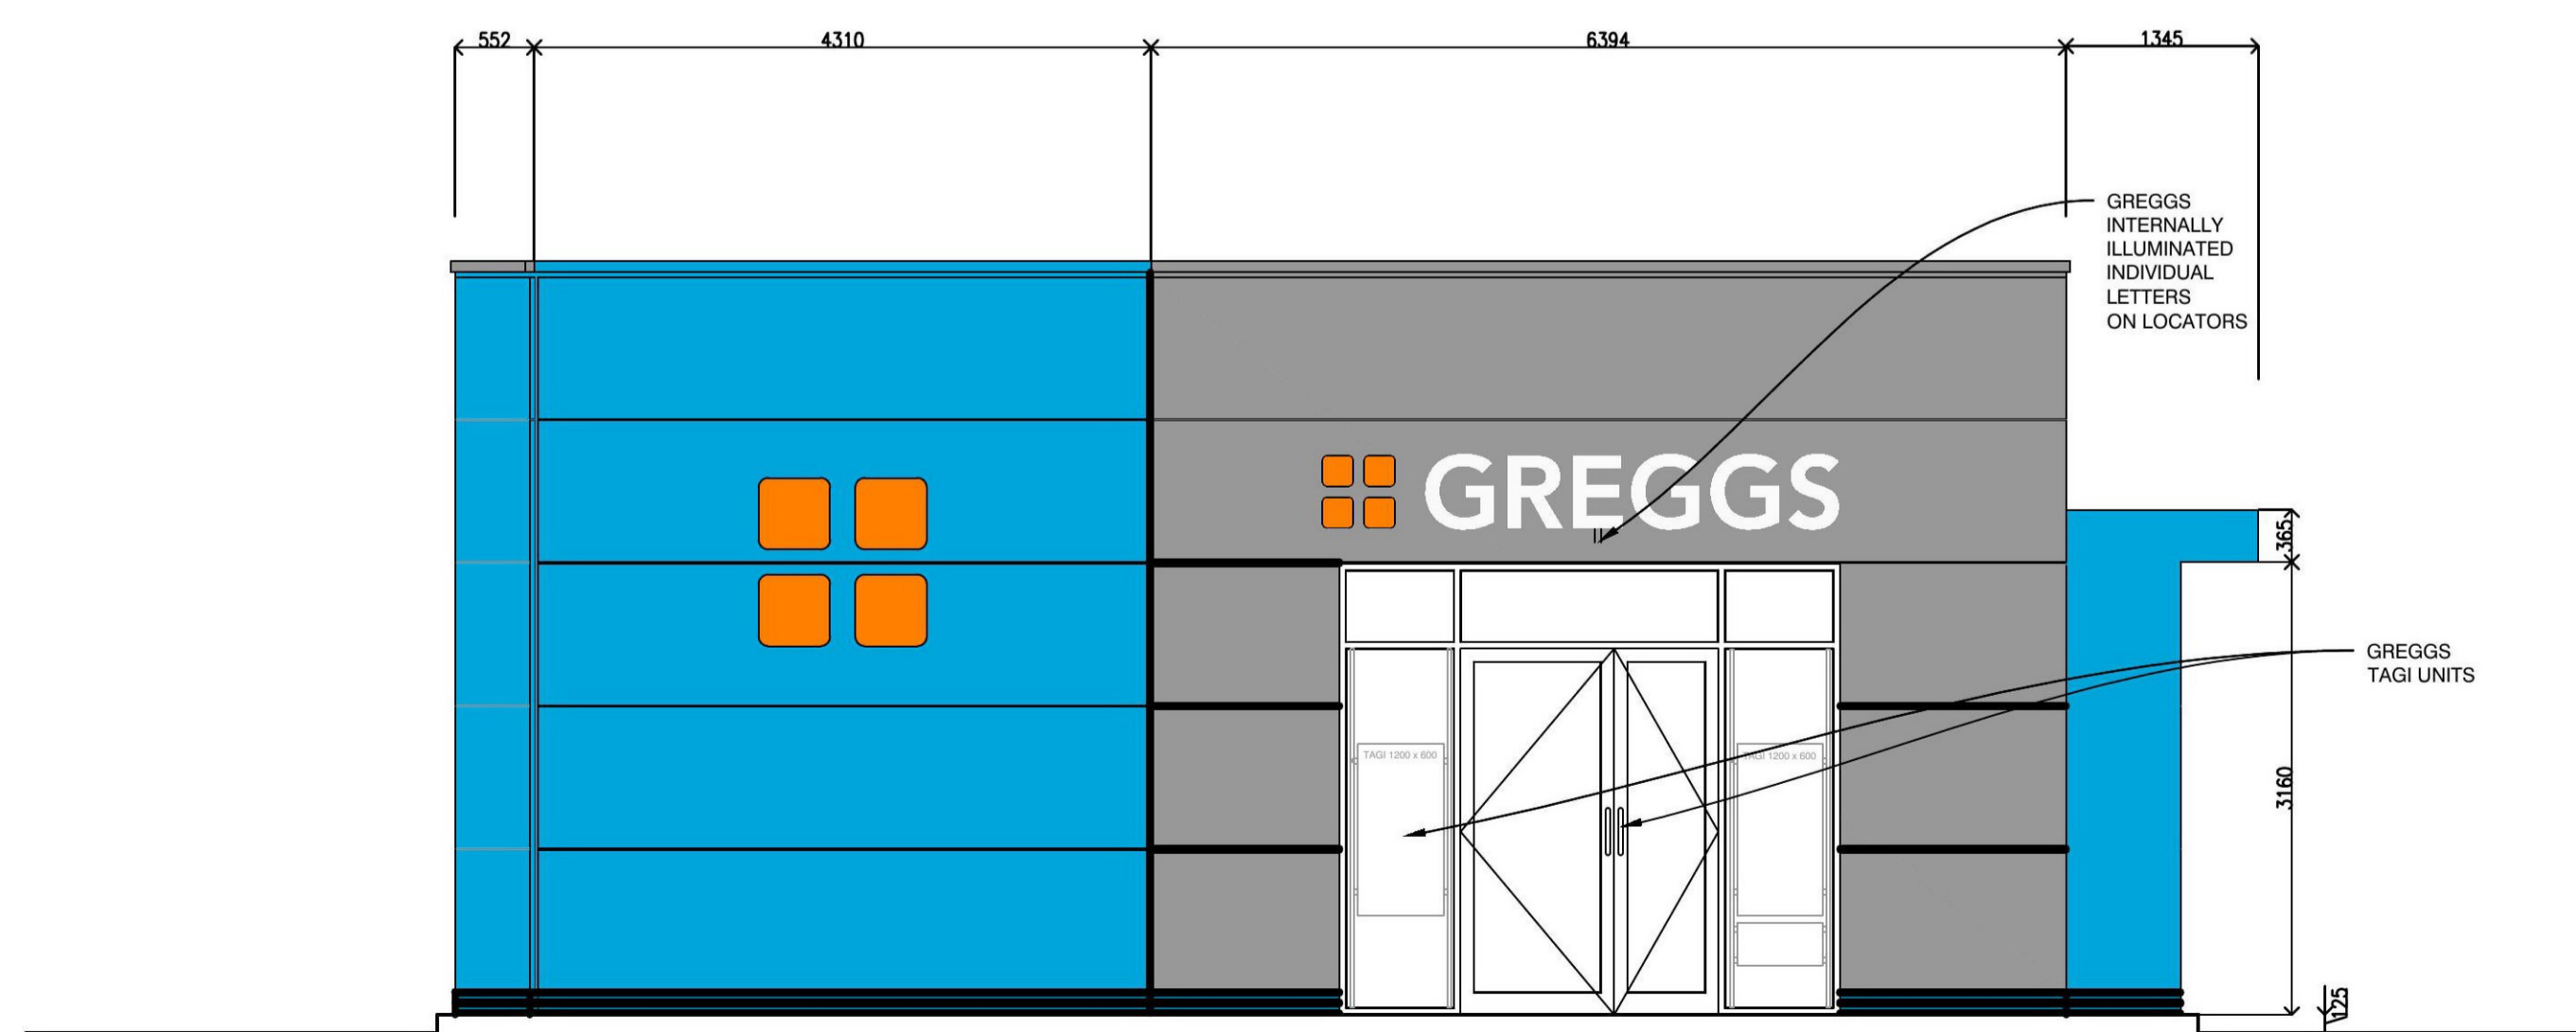

PROPOSED FRONT ELEVATION (1:50)

This copy has been made by or with the authority of Midlothian Council pursuant to Section 47 of the Designs and Patents Act 1988. Unless that Act provides a relevant exception to copyright, the copy must not be copied without the prior permission of the copyright owner.

REFER TO SIGNAGE CONTATOR
DETAIL FOR SIGNAGE

REFER TO ARCHITECTS SHELL
SPECIFICATION AND DRAWINGS
FOR FURTHER DETAILS OF THE
SHELL BUILD

DO NOT RESCALE THIS DRAWING

REV	DESCRIPTION	DATE	NAME
GREGGS Plc (NORTH) GOSFORTH PARK BAKERY GOSFORTH PARK WAY, LONGBENTON NEWCASTLE UPON TYNE NE12 8EF Tel: (0191) 284 1411			
Shop S Number & Name S5554 DALKEITH DRIVE THRU			
Title PROPOSED ELEVATIONS			
Site Address UNIT 1 ESKBANK ROAD DALKEITH EH22 3ND			
Gross Building Area 167.22 Sq m		Gross Sales Area 62.5 Sq m	
Drawing No. RNTH/S5554/02-3ADV			Rev. B
Date 01/02/21		Scale 1:50 @ A1	
Drawn by D.Fallone		Scale Bar	
Issued 20.08.20			