


2. All sizes to be checked on site prior to construction.
3. This drawing is the copyright of the author.

Development Schedule	
Application Boundary	1.36Acres / 0.55Ha
Ownership Boundary	1.35Acres / 0.546Ha

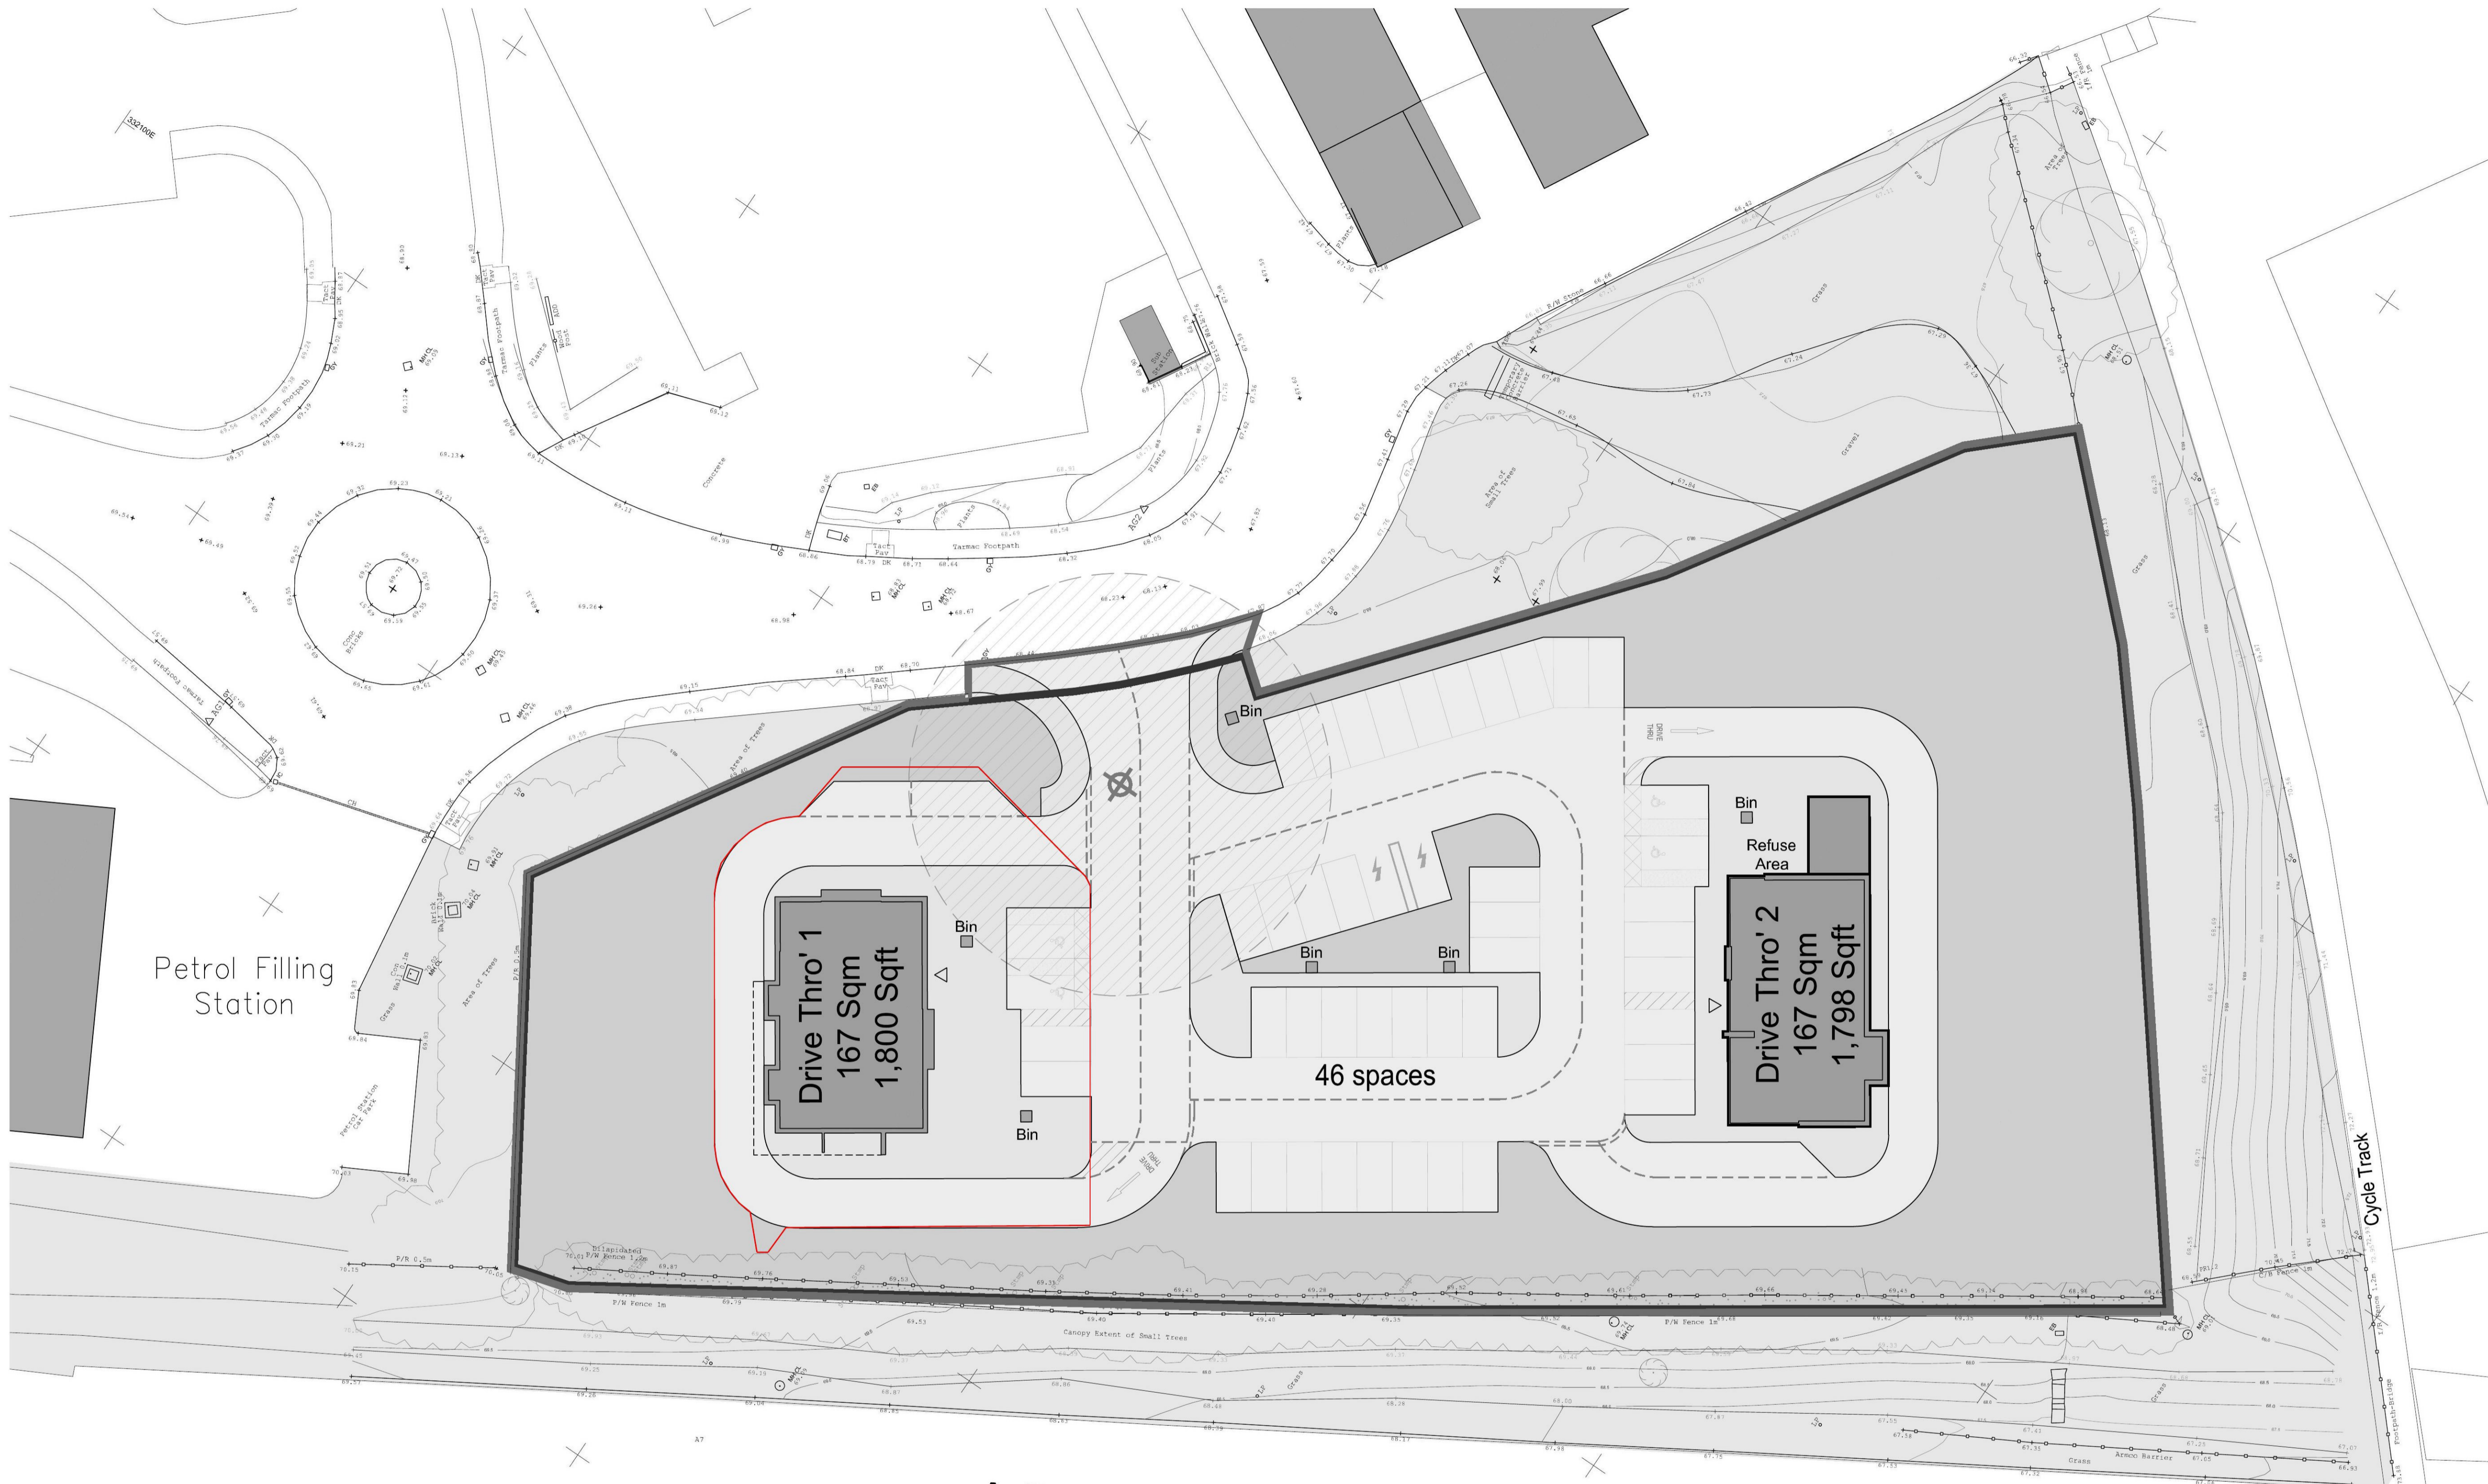

Petrol Filling Station

Drive Thro' 1
167 Sqm
1,800 Sqft

46 spaces

Drive Thro' 2
167 Sqm
1,798 Sqft

A7

This copy has been made by or with the authority of Midlothian Council pursuant to Section 47 of the Designs and Patents Act 1988. Unless that Act provides a relevant exception to copyright, the copy must not be copied without the prior permission of the copyright owner.

P3	27.01.20	Unit 1 & Parking updated	AG
P2	15.05.18	Unit 1 & Parking updated	PJM
P1	15.03.18	PLANNING ISSUE	EW
smith design associates			
Glasgow Leatherhead Dumfries		0141 353 3501	
14 Lymedoch Crescent, Glasgow G3 6EQ		glasgow@smithdesign.co.uk	
client		London & Scottish Investments	

project	Roadside Development Eskbank Road, DALKEITH	original size	A1
drawing	Proposed Site Plan	drawn	EW
scale	1:250	checked	
date	13.02.18	status	PLANNING
job no.	G2713	drawing no.	AL(0)003
		revision	P3

Ordnance Survey © Crown Copyright. All rights reserved.
License Number 100020449.
Produced with the authority of Ordnance Survey pursuant to section 47 of the Copyrights, Designs and Patents Act 1988. Unless that act provides a relevant exception to copyright, the copy must not be copied without the prior permission of the copyright owner. This copy has no evidential status.

0m 10m 20m