



Reproduced by permission of Ordnance Survey on behalf of the Controller of Her Majesty's Stationary Office  
All rights reserved. © Crown Copyright licence no. 100022432

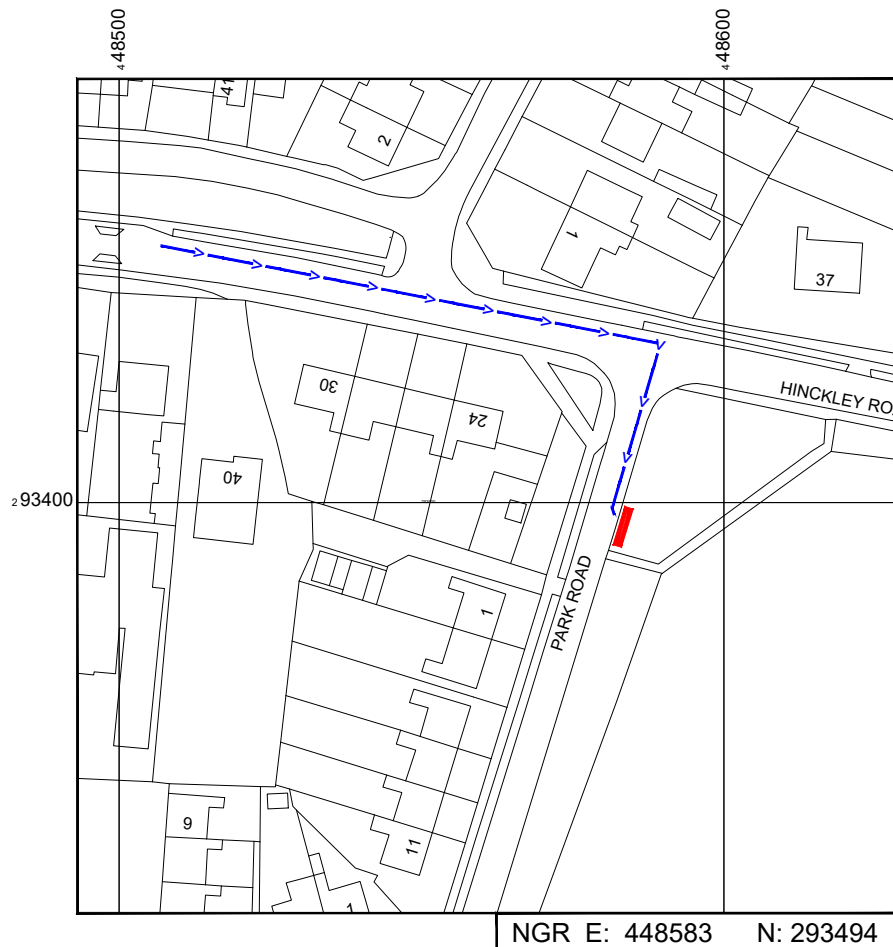


Reproduced by permission of Ordnance Survey on behalf of the Controller of Her Majesty's Stationary Office  
All rights reserved. © Crown Copyright licence no. 100022432


SITE AREA PLAN

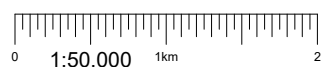

SITE LOCATION PLAN

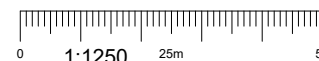

SITE PHOTOGRAPH

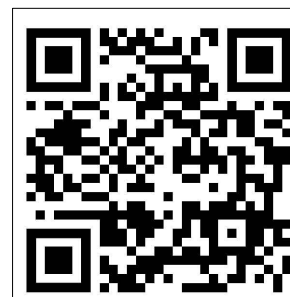

GOOGLE MAPS QR CODE

GOOGLE MAPS -<https://goo.gl/maps/jbwuugEx1Aa8FMWk7>

GOOGLE STREETVIEW -<https://goo.gl/maps/SxHc2Fn3a3fQGDzy8>

NOTES:

1. ALL DIMENSIONS IN MM UNLESS OTHERWISE NOTED.

DIRECTIONS TO SITE:

Head northeast on M69, At junction 1, take the A5/B4109 exit to Tamworth/Nuneaton/Hinckley, At Stretton Baskerville, take the 2nd exit onto Rugby Rd/B4109, Continue on Coventry Rd to Church St/B578, Turn right onto Coventry Rd, Continue onto Windsor St, Take B4669 to Park Rd in Sapcote, Turn left onto Church St/B578, Turn right onto Sapcote Rd/B4669, Continue to follow B4669, At the roundabout, take the 2nd exit onto Hinckley Rd/B4669, Turn right onto Park Road, the site is located on the left hand side on the grass verge



Master:	MBNL / EE / H3G:	Project:	Purpose of Issue:	Issue:
M001	MBNL	H3G 5G UNILATERAL	Planning	A
Date:	26/03/2021	Revision / Upgrade Description:		
Drawn:	PS	First Issue - Site nomination dated: 04/03/2021		
Checked:	DH			
Approved:	SD			



Hutchison 3G UK Limited  
Star House, 20 Grenfell Road  
Maidenhead, SL6 1EH  
Tel: 01628 765 000  
Fax: 01628 765 001

H3G Base Station Information line:  
0845 6043000  
Available 8am-8pm Monday to Friday

Design Consultant & Principal Contractor:



WHP Telecoms  
Unit 1 Maple Park,  
Low Fields Avenue, Leeds  
LS12 6HH

Tel: 01133023550  
e-mail: info@whptelecoms.com

Site Name: PARK ROAD SW

Site ID: BLY16957

Address: PARK ROAD,  
SAPCOTE,  
BLABY,  
LEICESTERSHIRE,  
LE9 4FL


Title: 002 SITE LOCATION PLAN

Project: H3G 5G UNILATERAL



Purpose of Issue: PLANNING

EE Cell ID:	MBNL Cell ID:	3UK Cell ID:
N/A	N/A	N/A

Master Drawing No:	Issue:
BLY16957_M001	A

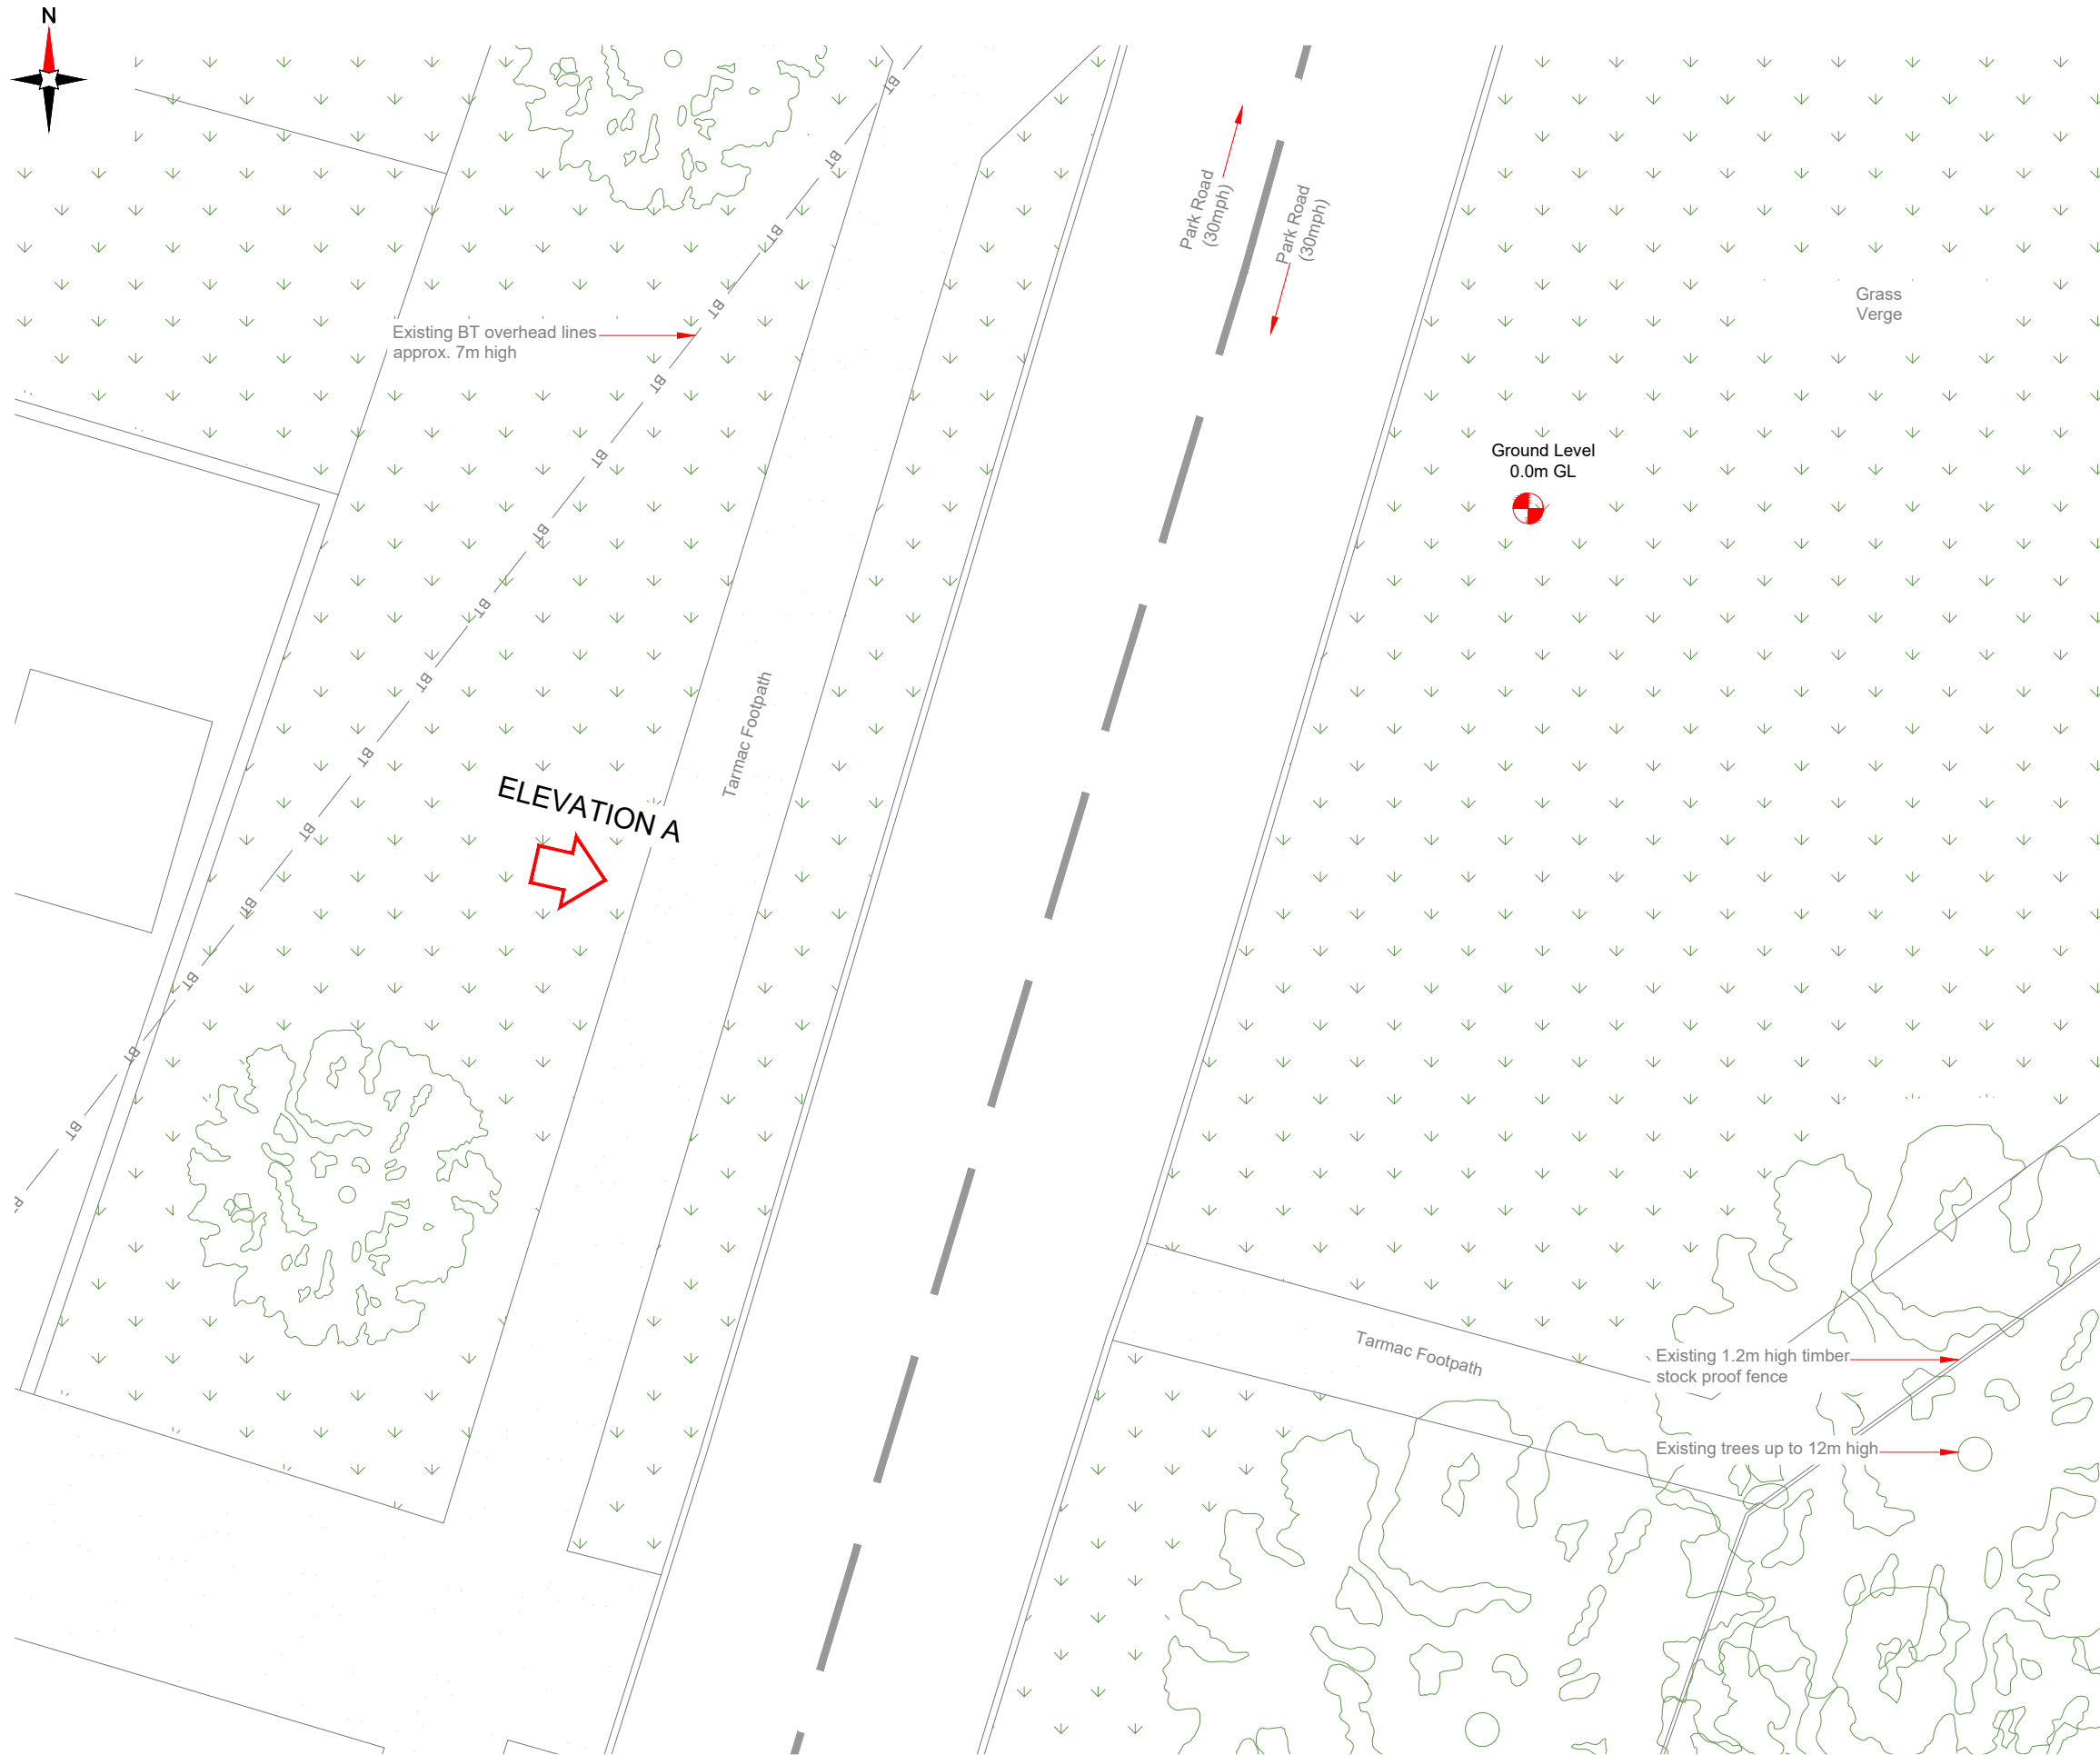

EXISTING SITE PLAN

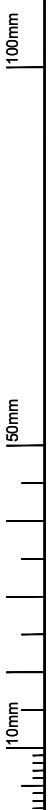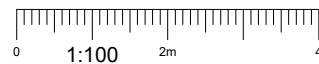

NOTES:  
1. ALL DIMENSIONS IN MM UNLESS OTHERWISE NOTED.

Master:	MBNL / EE / H3G:	Project:	Purpose of Issue:	Issue:
M001	MBNL	H3G 5G UNILATERAL	Planning	A
Date:	26/03/2021	Revision / Upgrade Description:		
Drawn:	PS	First Issue - Site nomination dated: 04/03/2021		
Checked:	DH			
Approved:	SD			



**Hutchison 3G UK Limited**  
 Star House, 20 Grenfell Road  
 Maidenhead, SL6 1EH  
 Tel: 01628 765 000  
 Fax: 01628 765 001

H3G Base Station Information line:  
 0845 6043000  
 Available 8am-8pm Monday to Friday

Design Consultant & Principal Contractor:

**WHP Telecoms**  
 Unit 1 Maple Park,  
 Low Fields Avenue, Leeds  
 LS12 6HH

Tel: 01133023550  
 e-mail: info@whptelecoms.com

Site Name: **PARK ROAD SW**

Site ID: **BLY16957**

Address: **PARK ROAD,  
 SAPCOTE,  
 BLABY,  
 LEICESTERSHIRE,  
 LE9 4FL**

Title: **100 EXISTING SITE PLAN**


Project: **H3G 5G UNILATERAL**

Purpose of Issue: **PLANNING**


EE Cell ID:	MBNL Cell ID:	3UK Cell ID:
N/A	N/A	N/A

Master Drawing No: **BLY16957\_M001** Issue: **A**



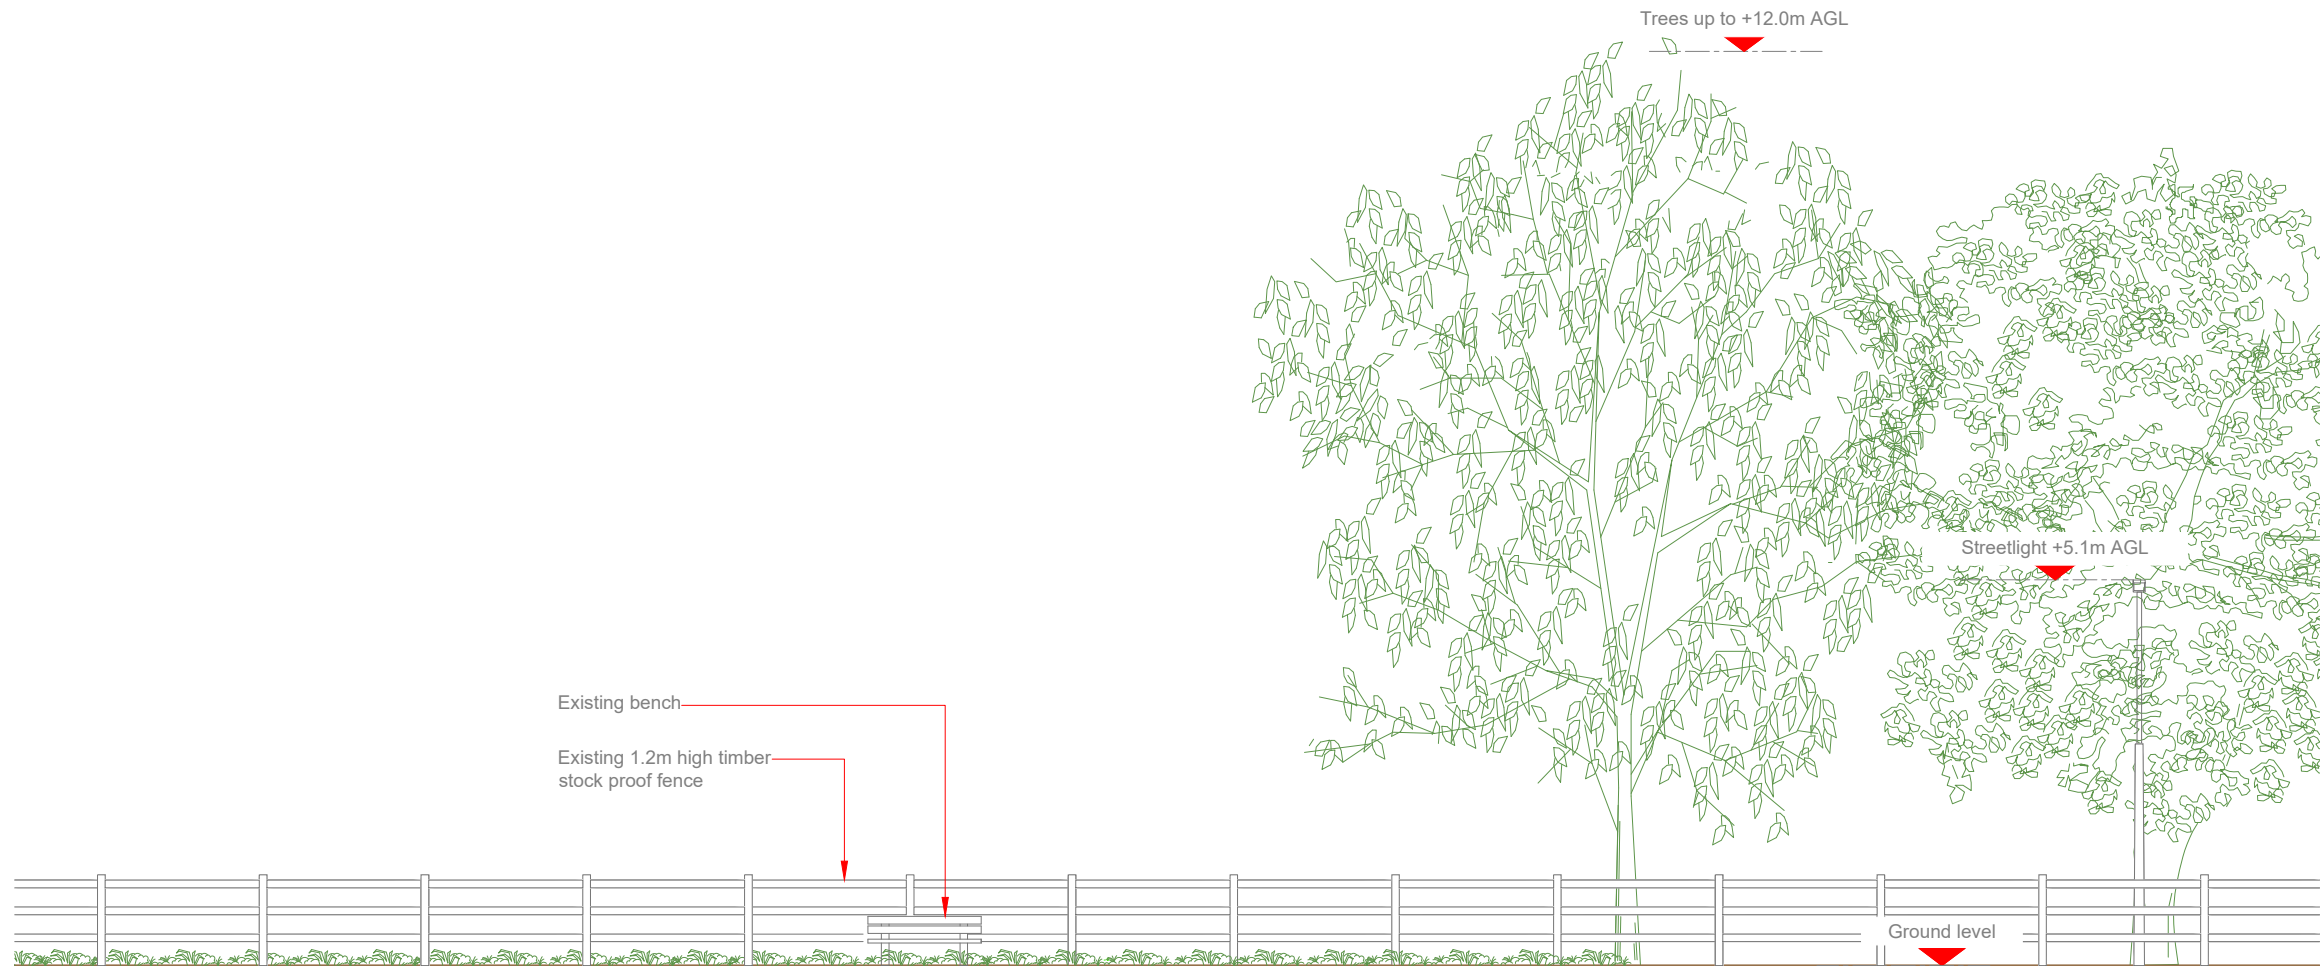

EXISTING ELEVATION A

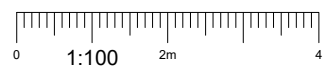

NOTES:  
1. ALL DIMENSIONS IN MM UNLESS OTHERWISE NOTED.


Master:	MBNL / EE / H3G:	Project:	Purpose of Issue:	Issue:
M001	MBNL	H3G 5G UNILATERAL	Planning	A
Date:	Revision / Upgrade Description:			
26/03/2021	First Issue - Site nomination dated: 04/03/2021			
Drawn:	PS			
Checked:	DH			
Approved:	SD			



**Hutchison 3G UK Limited**  
 Star House, 20 Grenfell Road  
 Maidenhead, SL6 1EH  
 Tel: 01628 765 000  
 Fax: 01628 765 001

H3G Base Station Information line:  
 0845 6043000  
 Available 8am-8pm Monday to Friday

Design Consultant & Principal Contractor:

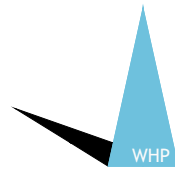

**WHP Telecoms**  
 Unit 1 Maple Park,  
 Low Fields Avenue, Leeds  
 LS12 6HH

Tel: 01133023550  
 e-mail: info@whptelecoms.com

Site Name: **PARK ROAD SW**

Site ID: **BLY16957**

Address: **PARK ROAD,  
 SAPCOTE,  
 BLABY,  
 LEICESTERSHIRE,  
 LE9 4FL**

Title: **150 EXISTING ELEVATION A**

Project: **H3G 5G UNILATERAL**

Purpose of Issue: **PLANNING**

EE Cell ID:	MBNL Cell ID:	3UK Cell ID:
N/A	N/A	N/A


Master Drawing No: **BLY16957\_M001** Issue: **A**

100mm  
50mm  
10mm




Antenna Aperture ID	Proposed 4G/5G Bearing	Operator: Shared/EE/H3G
A1	20°	H3G
A2	20°	H3G
B1	140°	H3G
B2	140°	H3G
C1	260°	H3G
C2	260°	H3G

NOTES:  
1. ALL DIMENSIONS IN MM UNLESS OTHERWISE NOTED.

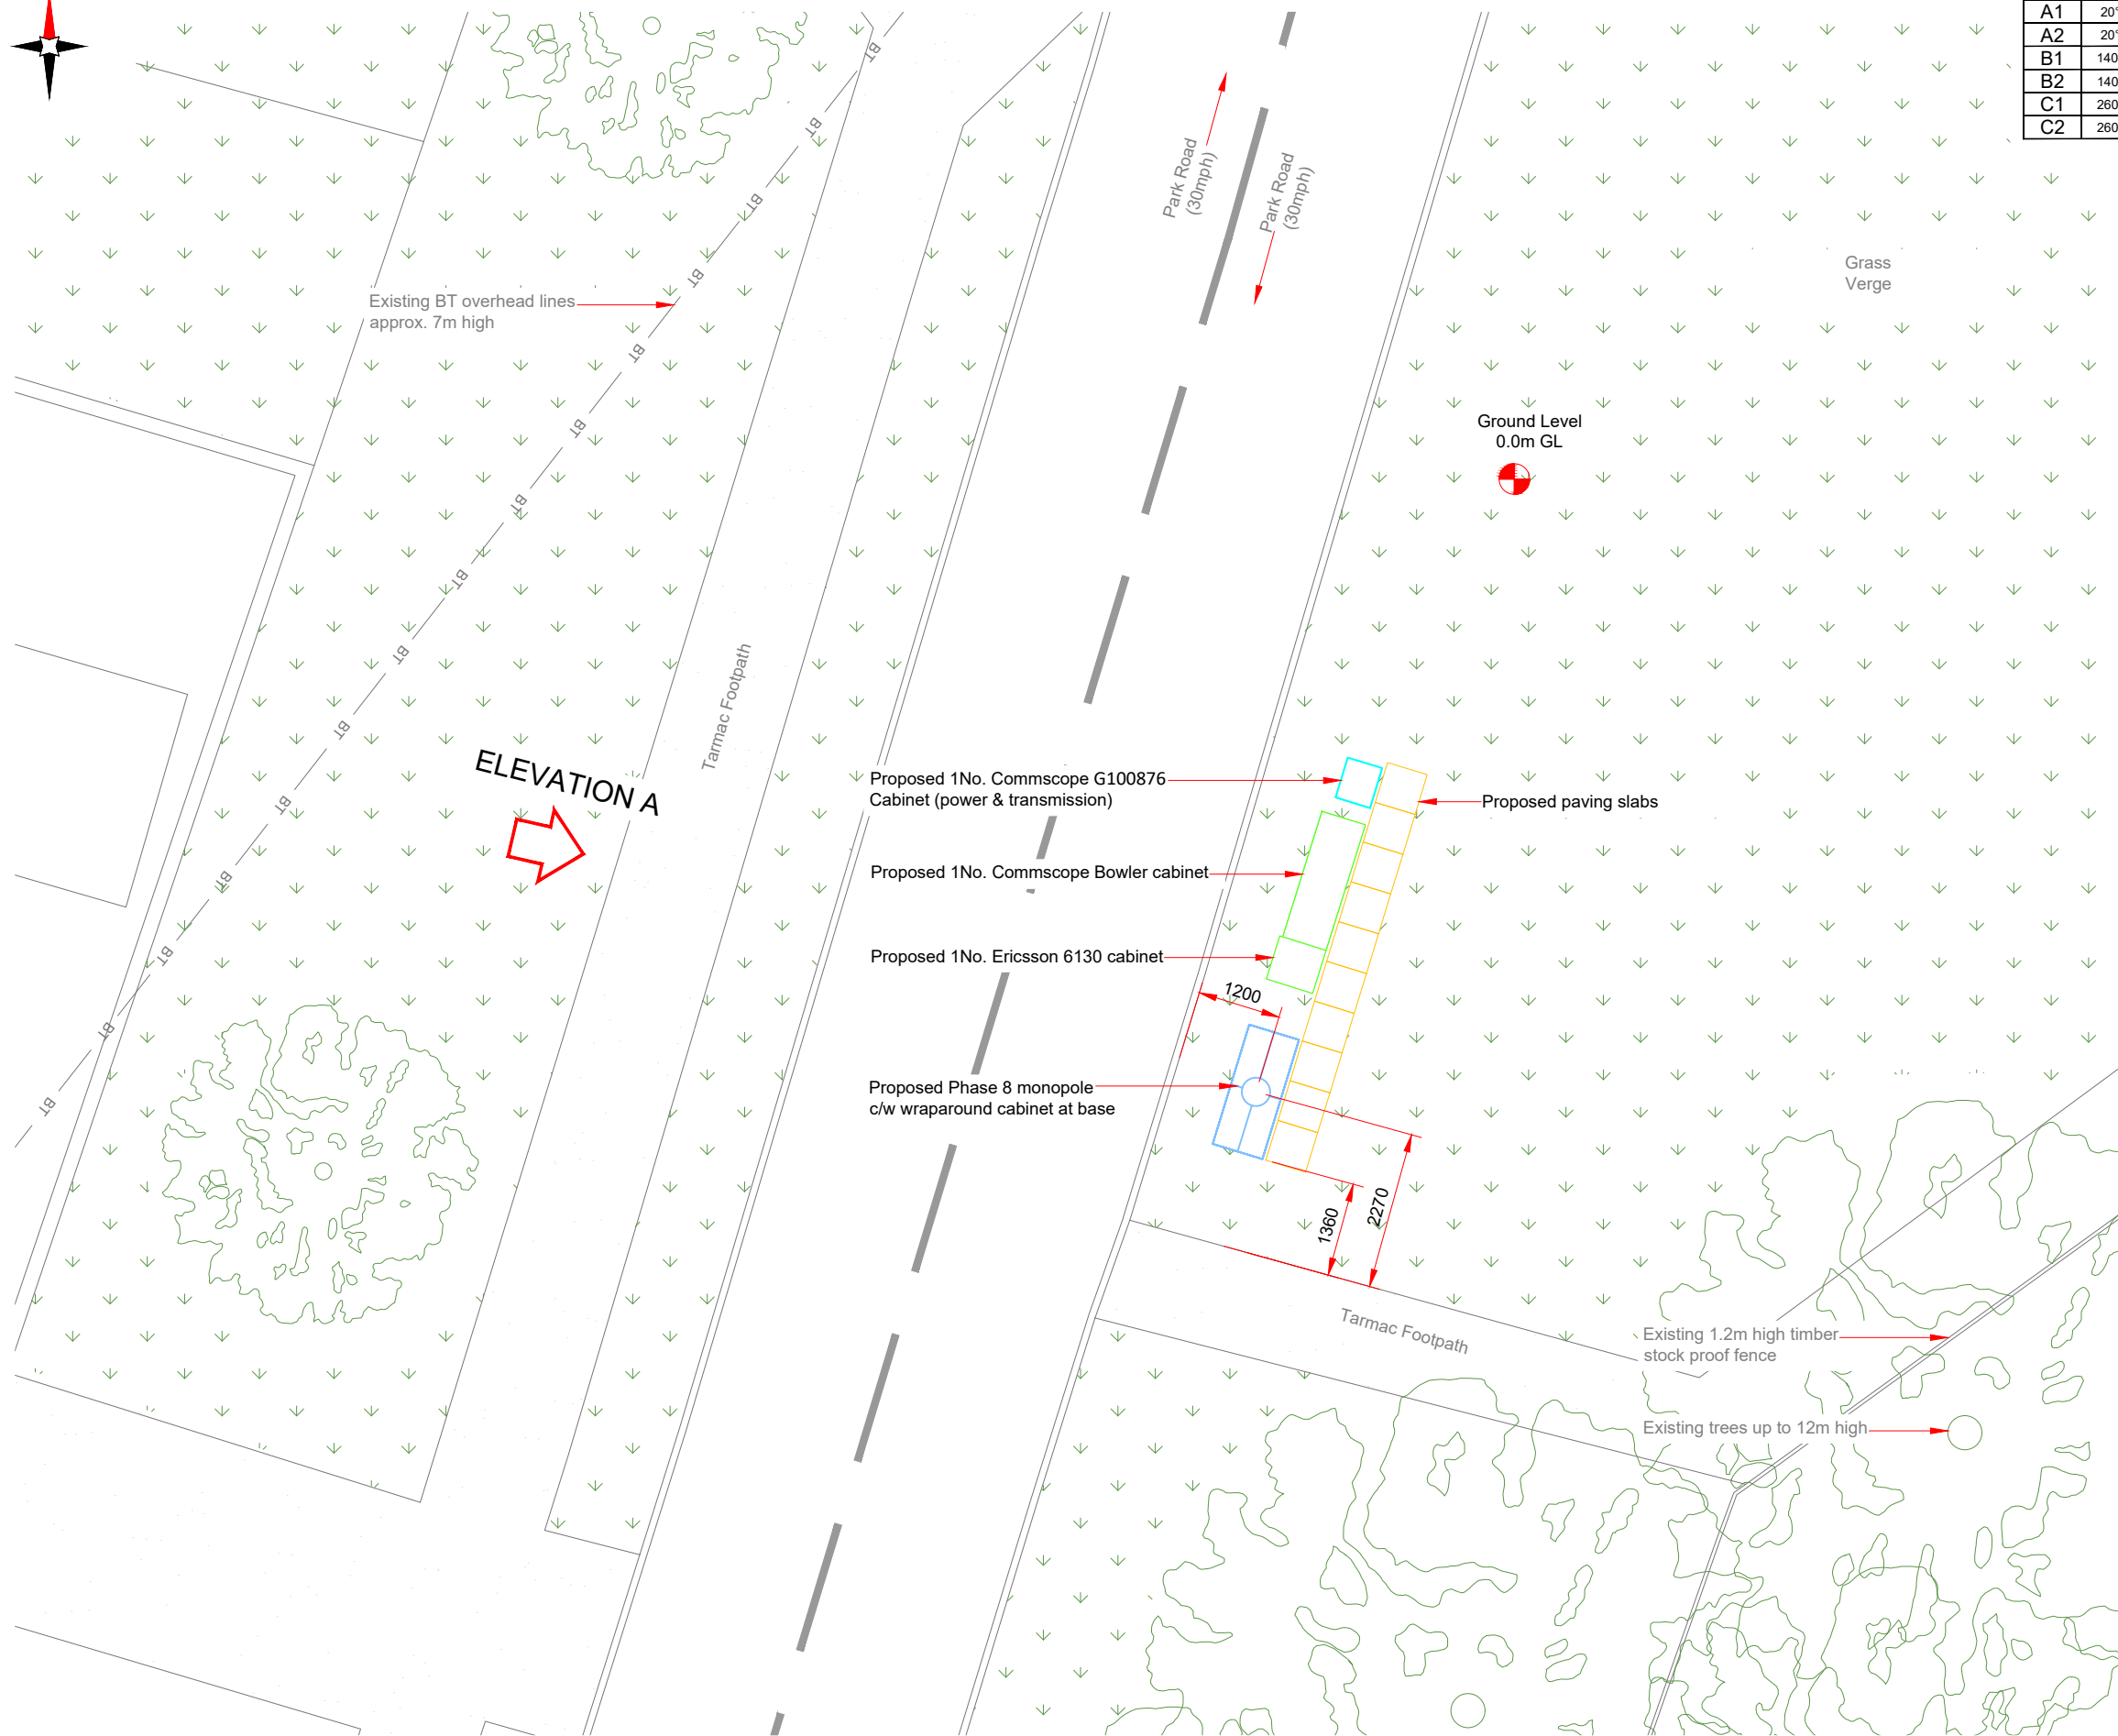

PROPOSED H3G CONFIGURATION SITE PLAN

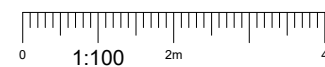

Master: M001	MBNL / EE / H3G	Project: H3G 5G UNILATERAL	Purpose of Issue: Planning	Issue: A
Date: 26/03/2021	Drawn: PS	Revision / Upgrade Description: First Issue - Site nomination dated: 04/03/2021		
Checked: DH	Approved: SD			



**Hutchison 3G UK Limited**  
Star House, 20 Grenfell Road  
Maidenhead, SL6 1EH  
Tel: 01628 765 000  
Fax: 01628 765 001

H3G Base Station Information line:  
0845 6043000  
Available 8am-8pm Monday to Friday

Design Consultant & Principal Contractor:



**WHP Telecoms**  
Unit 1 Maple Park,  
Low Fields Avenue, Leeds  
LS12 6HH

Tel: 01133023550  
e-mail: info@whptelecoms.com

Site Name: **PARK ROAD SW**

Site ID: **BLY16957**

Address: **PARK ROAD,  
SAPCOTE,  
BLABY,  
LEICESTERSHIRE,  
LE9 4FL**

Title: **210 PROPOSED H3G SITE PLAN**

Project: **H3G 5G UNILATERAL**

Purpose of Issue: **PLANNING**


EE Cell ID: <b>N/A</b>	MBNL Cell ID: <b>N/A</b>	3UK Cell ID: <b>N/A</b>
---------------------------	-----------------------------	----------------------------

Master Drawing No: **BLY16957\_M001** Issue: **A**

100mm  
50mm  
10mm


Antenna Aperture ID	Proposed 4G/5G Bearing	Operator: Shared/EE/H3G
A1	20°	H3G
A2	20°	H3G
B1	140°	H3G
B2	140°	H3G
C1	260°	H3G
C2	260°	H3G

NOTES:  
1. ALL DIMENSIONS IN MM UNLESS OTHERWISE NOTED.

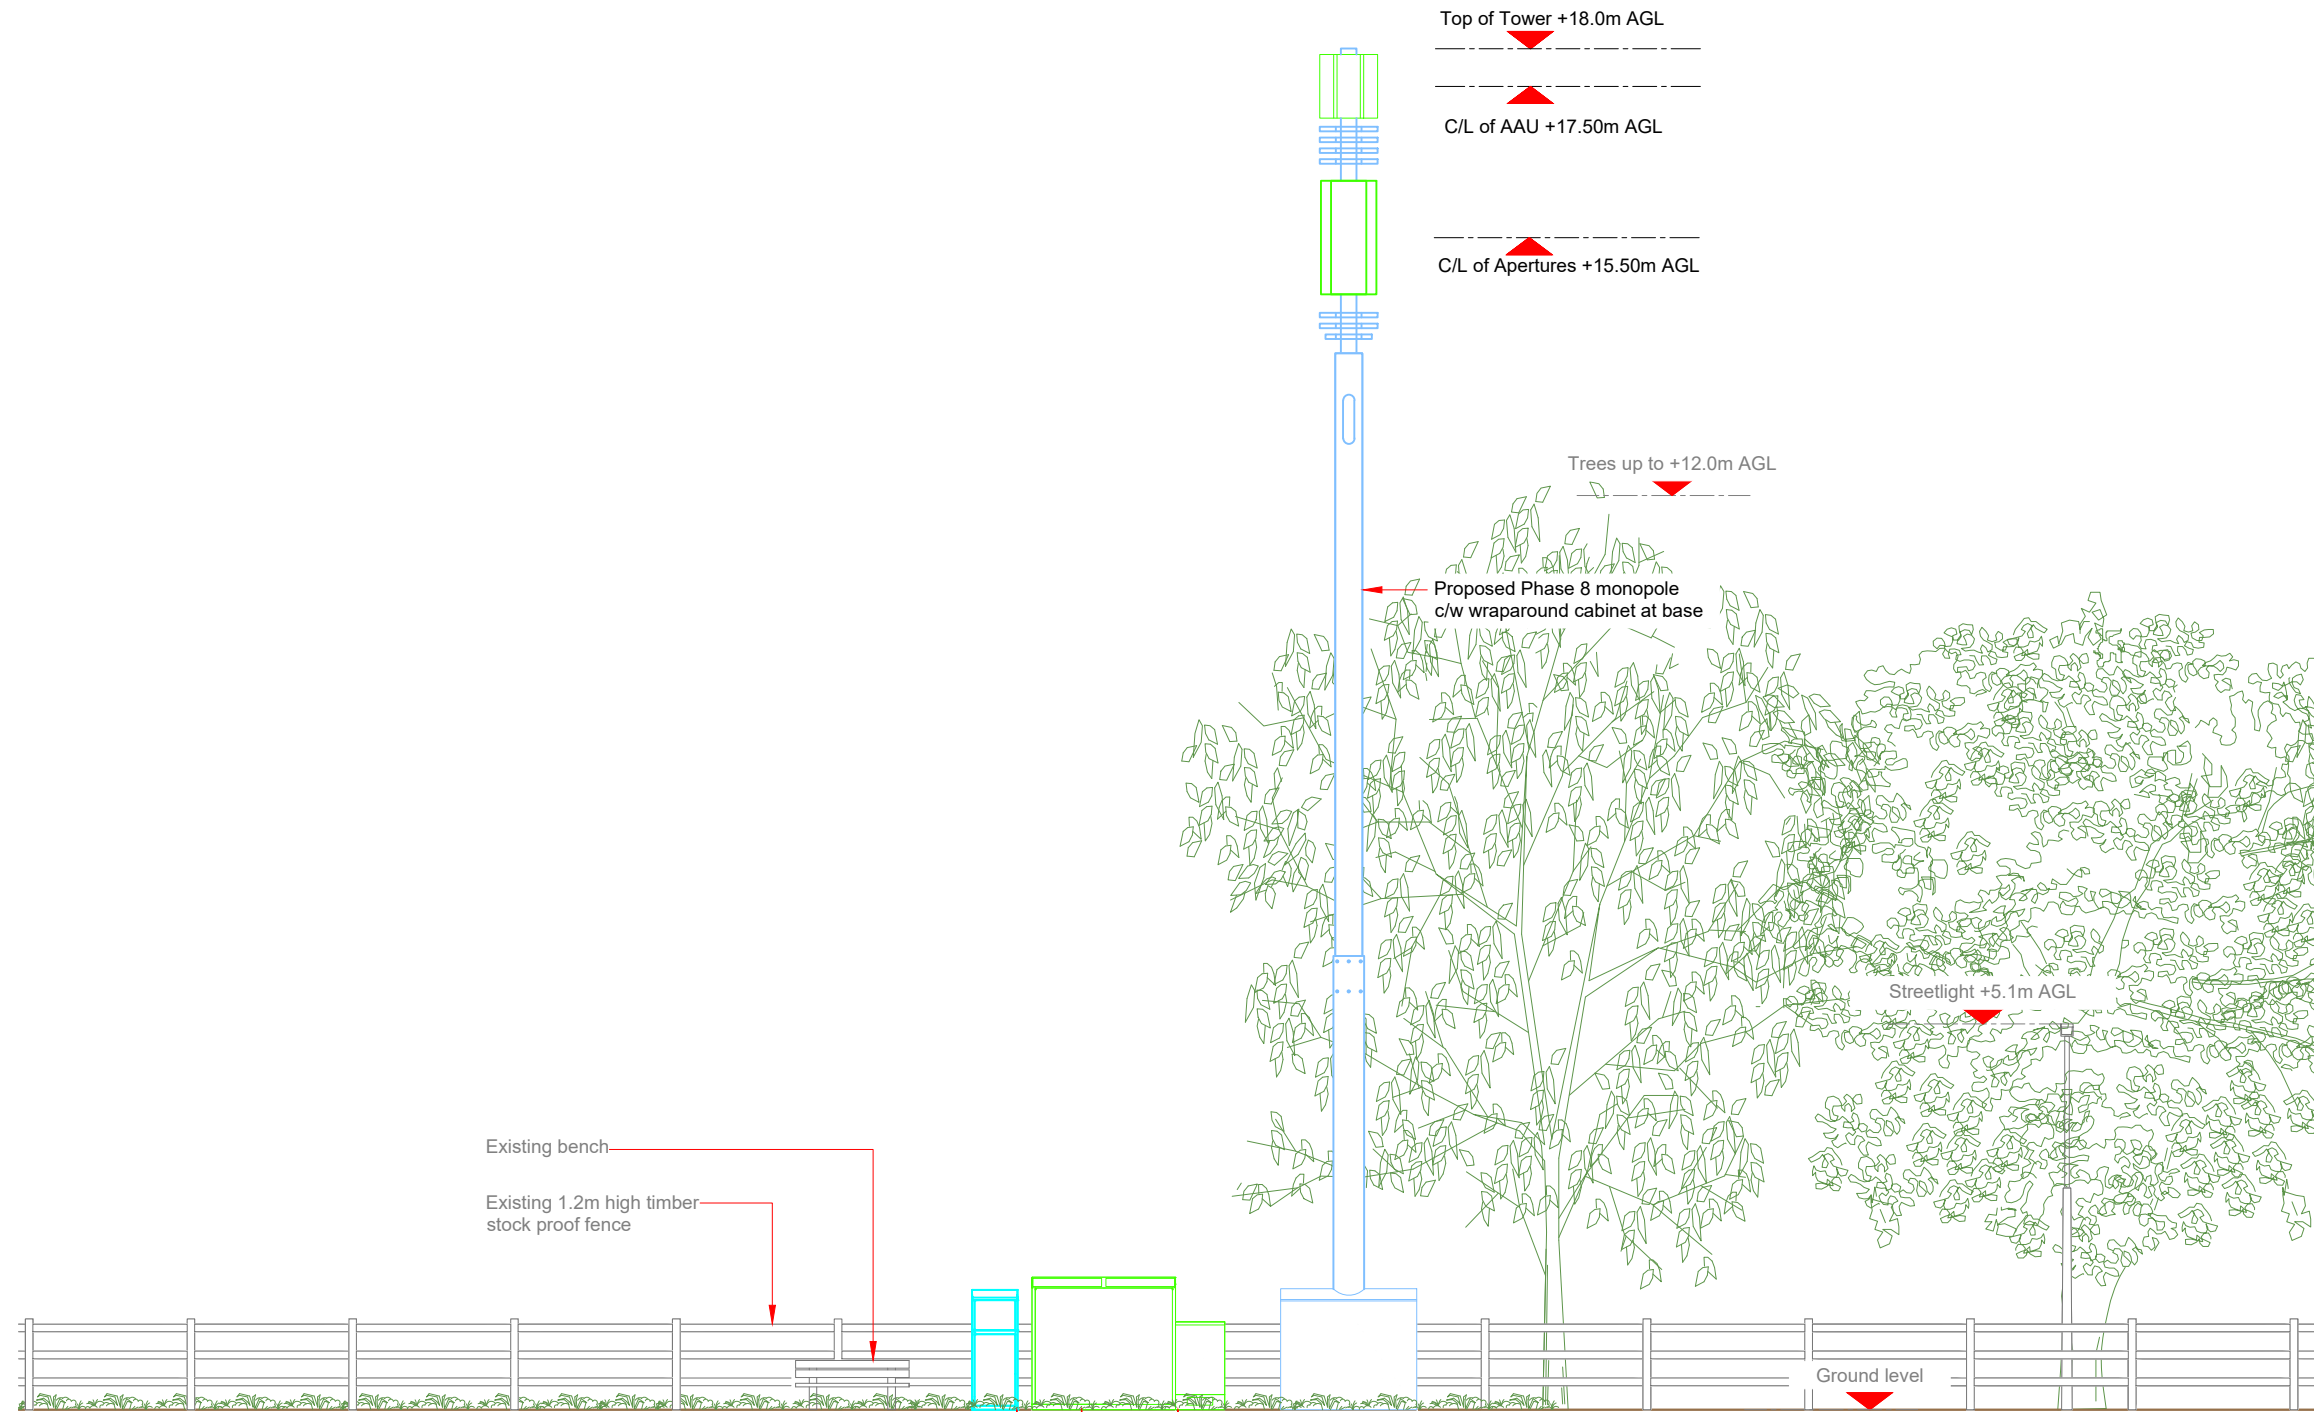

- Proposed 1No. Commscope G100876 Cabinet (power & transmission)
- Proposed 1No. Commscope Bowler cabinet
- Proposed 1No. Ericsson 6130 cabinet

PROPOSED H3G CONFIGURATION ELEVATION

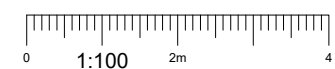

Master: M001	MBNL / EE / H3G: MBNL	Project: H3G 5G UNILATERAL	Purpose of Issue: Planning	Issue: A
Date: 26/03/2021	Revision / Upgrade Description: First Issue - Site nomination dated: 04/03/2021			
Drawn: PS				
Checked: DH				
Approved: SD				



**Hutchison 3G UK Limited**  
 Star House, 20 Grenfell Road  
 Maidenhead, SL6 1EH  
 Tel: 01628 765 000  
 Fax: 01628 765 001

H3G Base Station Information line:  
 0845 6043000  
 Available 8am-8pm Monday to Friday

Design Consultant & Principal Contractor:  
 **WHP Telecoms**  
 Unit 1 Maple Park,  
 Low Fields Avenue, Leeds  
 LS12 6HH  
 Tel: 01133023550  
 e-mail: info@whptelecoms.com

Site Name: **PARK ROAD SW**

Site ID: **BLY16957**

Address: **PARK ROAD,  
 SAPCOTE,  
 BLABY,  
 LEICESTERSHIRE,  
 LE9 4FL**

Title: <b>260 PROPOSED H3G ELEVATION</b>		
Project: <b>H3G 5G UNILATERAL</b>		
Purpose of Issue: <b>PLANNING</b>		
EE Cell ID: <b>N/A</b>	MBNL Cell ID: <b>N/A</b>	3UK Cell ID: <b>N/A</b>
Master Drawing No: <b>BLY16957_M001</b>		Issue: <b>A</b>


100mm  
50mm  
10mm

Proposed H3G Antenna Aperture Schedule & RF Equipment Capacity

Antenna Aperture ID	Antenna Aperture Size (Length x Width x Depth)	Aperture Height C/L	Aperture Max Weight (kg)	Proposed 4G/5G Bearing	Tech: 4G/5G	Operator: Shared/EE/H3G	Antenna Aperture Coordinates		RRU No. Max Size & Weight L<=500mm W=400mm D=150mm Weight<=25kg	MHA No. Max Size & Weight L<=300mm W=300mm D=150mm Weight<=10kg	Main Feeder			BOB Max Size & Weight (300x300x250mm & 5kg)		Active Router No. Max Size & Weight (370x260x150mm & 10kg)	Passive Router No. Max Size & Weight (350x220x150mm & 10kg)
							Eastings	Northings			Size	Length	No.	No. Top	No. Bottom		
A1	841x521x217mm	17.50m	45kg	20°	5G	H3G	-	-	0	0	TBC	TBC	4	1	1	1	1
A2	1499x448x165mm	15.50m	TBC	20°	4G	H3G	-	-	3	0	TBC	TBC	4	1	1	1	1
B1	841x521x217mm	17.50m	45kg	140°	5G	H3G	-	-	0	0	TBC	TBC	4	1	1	1	1
B2	1499x448x165mm	15.50m	TBC	140°	4G	H3G	-	-	3	0	TBC	TBC	4	1	1	1	1
C1	841x521x217mm	17.50m	45kg	260°	5G	H3G	-	-	0	0	TBC	TBC	4	1	1	1	1
C2	1499x448x165mm	15.50m	TBC	260°	4G	H3G	-	-	3	0	TBC	TBC	4	1	1	1	1

STATUS KEY:

**Installed:** Existing  
**Retain:** Existing and to remain  
**Relocate:** Existing and to be relocated  
**Remove:** Existing to be removed from site  
**Proposed:** New on site

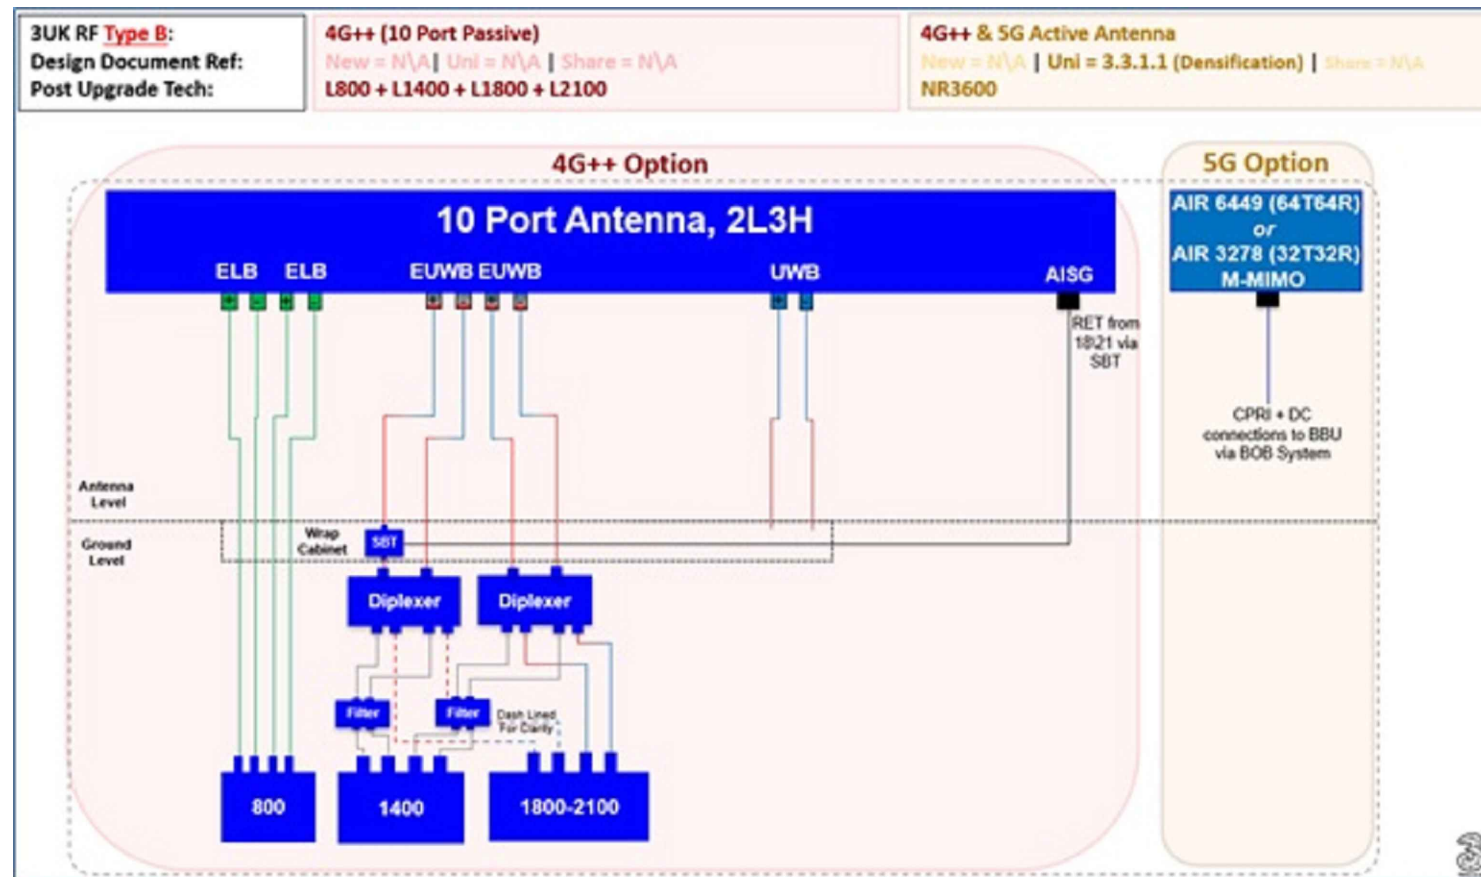

Master:	MBNL / EE / H3G:	Project:	Purpose of Issue:	Issue:
M001	MBNL	H3G 5G UNILATERAL	Planning	A
Date:	26/03/2021	Revision / Upgrade Description:		
Drawn:	PS	First Issue - Site nomination dated: 04/03/2021		
Checked:	DH			
Approved:	SD			



Hutchison 3G UK Limited  
 Star House, 20 Grenfell Road  
 Maidenhead, SL6 1EH  
 Tel: 01628 765 000  
 Fax: 01628 765 001

H3G Base Station Information line:  
 0845 6043000  
 Available 8am-8pm Monday to Friday

Design Consultant & Principal Contractor:



WHP Telecoms  
 Unit 1 Maple Park,  
 Low Fields Avenue, Leeds  
 LS12 6HH

Tel: 01133023550  
 e-mail: info@whptelecoms.com

Site Name: PARK ROAD SW

Site ID: BLY16957

Address: PARK ROAD,  
 SAPCOTE,  
 BLABY,  
 LEICESTERSHIRE,  
 LE9 4FL

Title: 302 PROPOSED H3G ANTENNA  
 SCHEDULE & LINE CONFIGURATION

Project: H3G 5G UNILATERAL

Purpose of Issue: PLANNING

EE Cell ID:	MBNL Cell ID:	3UK Cell ID:
N/A	N/A	N/A

Master Drawing No: BLY16957\_M001 Issue: A



### Support Structure Schedule

Structure ID	Status	Equipment Description / Type	Structure Manufacturer	Height AGL (m)	Colour (RAL Colour)	Headframe Details	Foundation / Support Grillage / Host Structure Details	Support Bolt Details	MBNL Ref:	Comments
ST1	Proposed	Phase 8	-	18.0m	Galvanised	-	Root Foundation	-	-	

**STATUS KEY:**

**Installed:** Existing  
**Retain:** Existing and to remain  
**Relocate:** Existing and to be relocated  
**Remove:** Existing to be removed from site  
**Proposed:** New on site

**LOCATION KEY:**

**Outdoor:** Located outside  
**Indoor:** Located within an equipment cabin or equipment room  
**Internal:** located inside a cabinet or item of equipment

### Equipment Schedule

Equipment ID	Quantity	Status	Equipment Description / Type	Equipment Manufacturer	Dimensions (W x D x H)	Weight (kg)	Colour (RAL Colour)	Material	Location	Power	Power cable length (m)	MBNL Ref:	Comments
CAB1	1	Proposed	Commscope - Bowler	-	1900x600x1750	-	Grey	Steel	Outdoor	-	-	-	
CAB2	1	Proposed	Ericsson 6130	-	650x700x1100	-	Grey	Steel	Outdoor	-	-	-	
CAB3	1	Proposed	Diplexer Cabinet	-	1800x750x1600	-	Grey	Steel	Outdoor	-	-	-	
CAB4	1	Proposed	Commscope Kevin Cabinet	-	600x520x1585	-	Grey	Steel	Outdoor	-	-	-	

Master: M001	MBNL / EE / H3G: MBNL	Project: H3G 5G UNILATERAL	Purpose of Issue: Planning	Issue: A
Date: 26/03/2021	Revision / Upgrade Description: First Issue - Site nomination dated: 04/03/2021			
Drawn: PS				
Checked: DH				
Approved: SD				



**Hutchison 3G UK Limited**  
 Star House, 20 Grenfell Road  
 Maidenhead, SL6 1EH  
 Tel: 01628 765 000  
 Fax: 01628 765 001

H3G Base Station Information line:  
 0845 6043000  
 Available 8am-8pm Monday to Friday

Design Consultant & Principal Contractor:



**WHP Telecoms**  
 Unit 1 Maple Park,  
 Low Fields Avenue, Leeds  
 LS12 6HH  
 Tel: 01133023550  
 e-mail: info@whptelecoms.com

Site Name: **PARK ROAD SW**

Site ID: **BLY16957**

Address: **PARK ROAD,  
 SAPCOTE,  
 BLABY,  
 LEICESTERSHIRE,  
 LE9 4FL**

Title: **305 EQUIPMENT SCHEDULE &  
 SUPPORT STRUCTURE DETAILS**

Project: **H3G 5G UNILATERAL**

Purpose of Issue: **PLANNING**

EE Cell ID: <b>N/A</b>	MBNL Cell ID: <b>N/A</b>	3UK Cell ID: <b>N/A</b>
---------------------------	-----------------------------	----------------------------

Master Drawing No: **BLY16957\_M001** Issue: **A**

100mm  
50mm  
10mm