


**Proposed North-West Elevation**  
1:50@A1, 1:100@A3

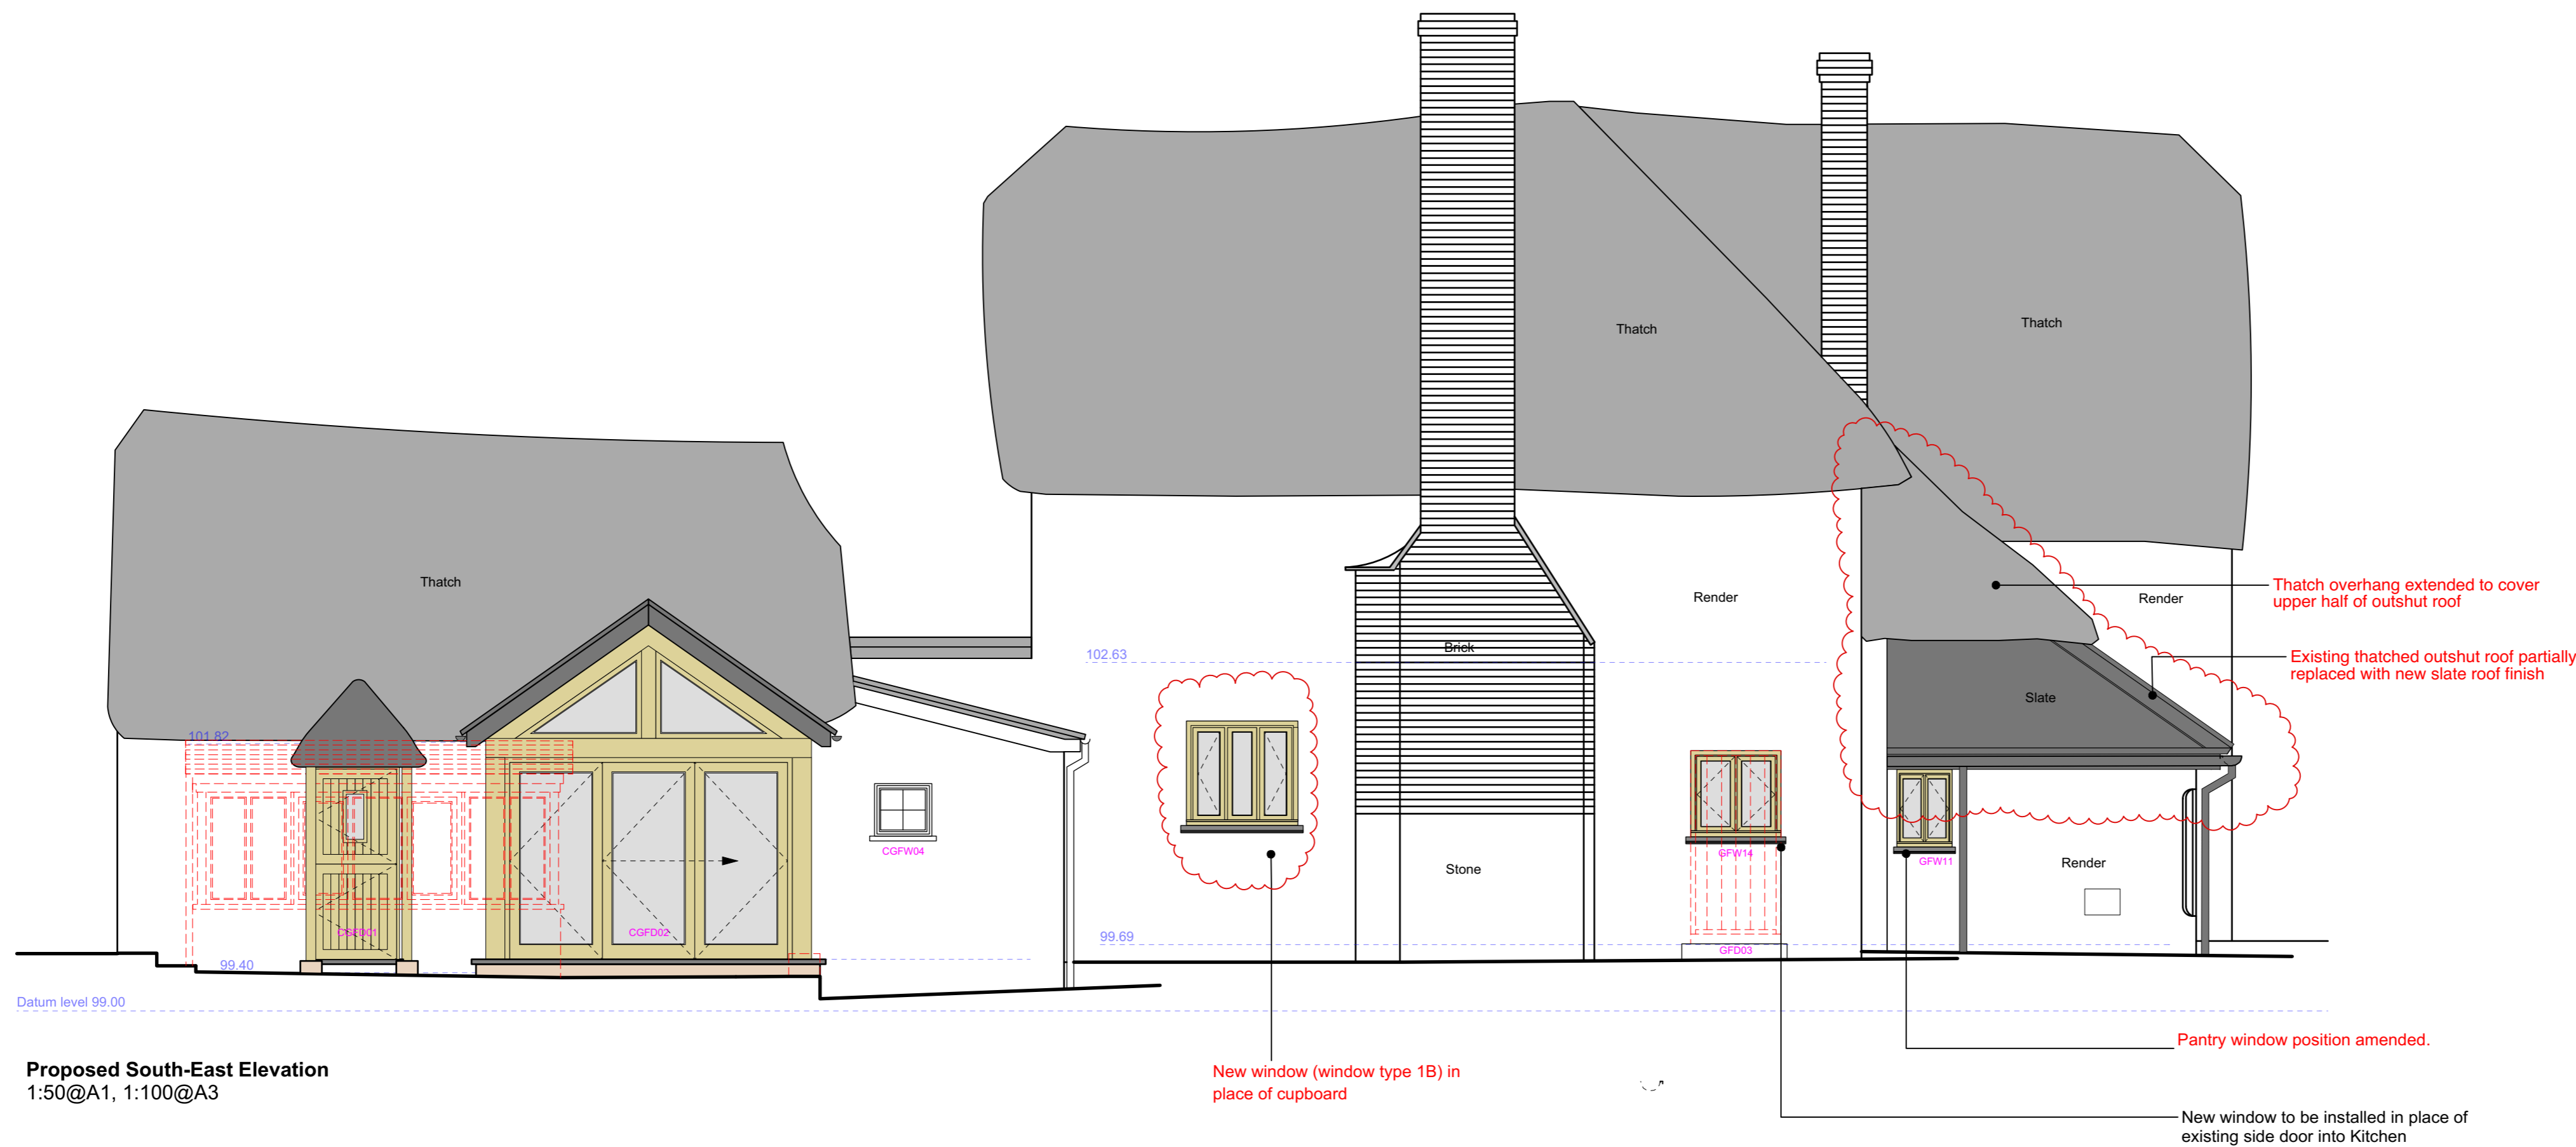

**Proposed South-East Elevation**  
1:50@A1, 1:100@A3

B - 22.12.20 - Alterations to window in kitchen/ dining, GFW 11 moved, thatch extended to partially cover outshut - NW  
 REVISIONS A - 08.12.20 - Hip roof finish modified to slate, lead covered roof roll, GFW11 moved, window installed in place of cupboard in kitchen - NW

TITLE 1967.0 Great Barton, Clyst St Lawrence  
 DRAWING **Proposed North-East & South-East Elevations**  
 NUMBER & REVISION **1967.0/312 B**  
 DATE July 2020  
 SCALE 1:50 @ A1, 1:100 @ A3  
 DRAWN CA  
 THE POTATO STORE  
 WITHYCOMBE  
 MINEHEAD  
 SOMERSET  
 TA24 6QB  
 T: 01984 640988  
 QUEENSGATE HOUSE  
 48 QUEEN STREET  
 EXETER  
 DEVON  
 EX4 3SR  
 T: 01392 260490