



Existing Ground Floor Plan 1:50

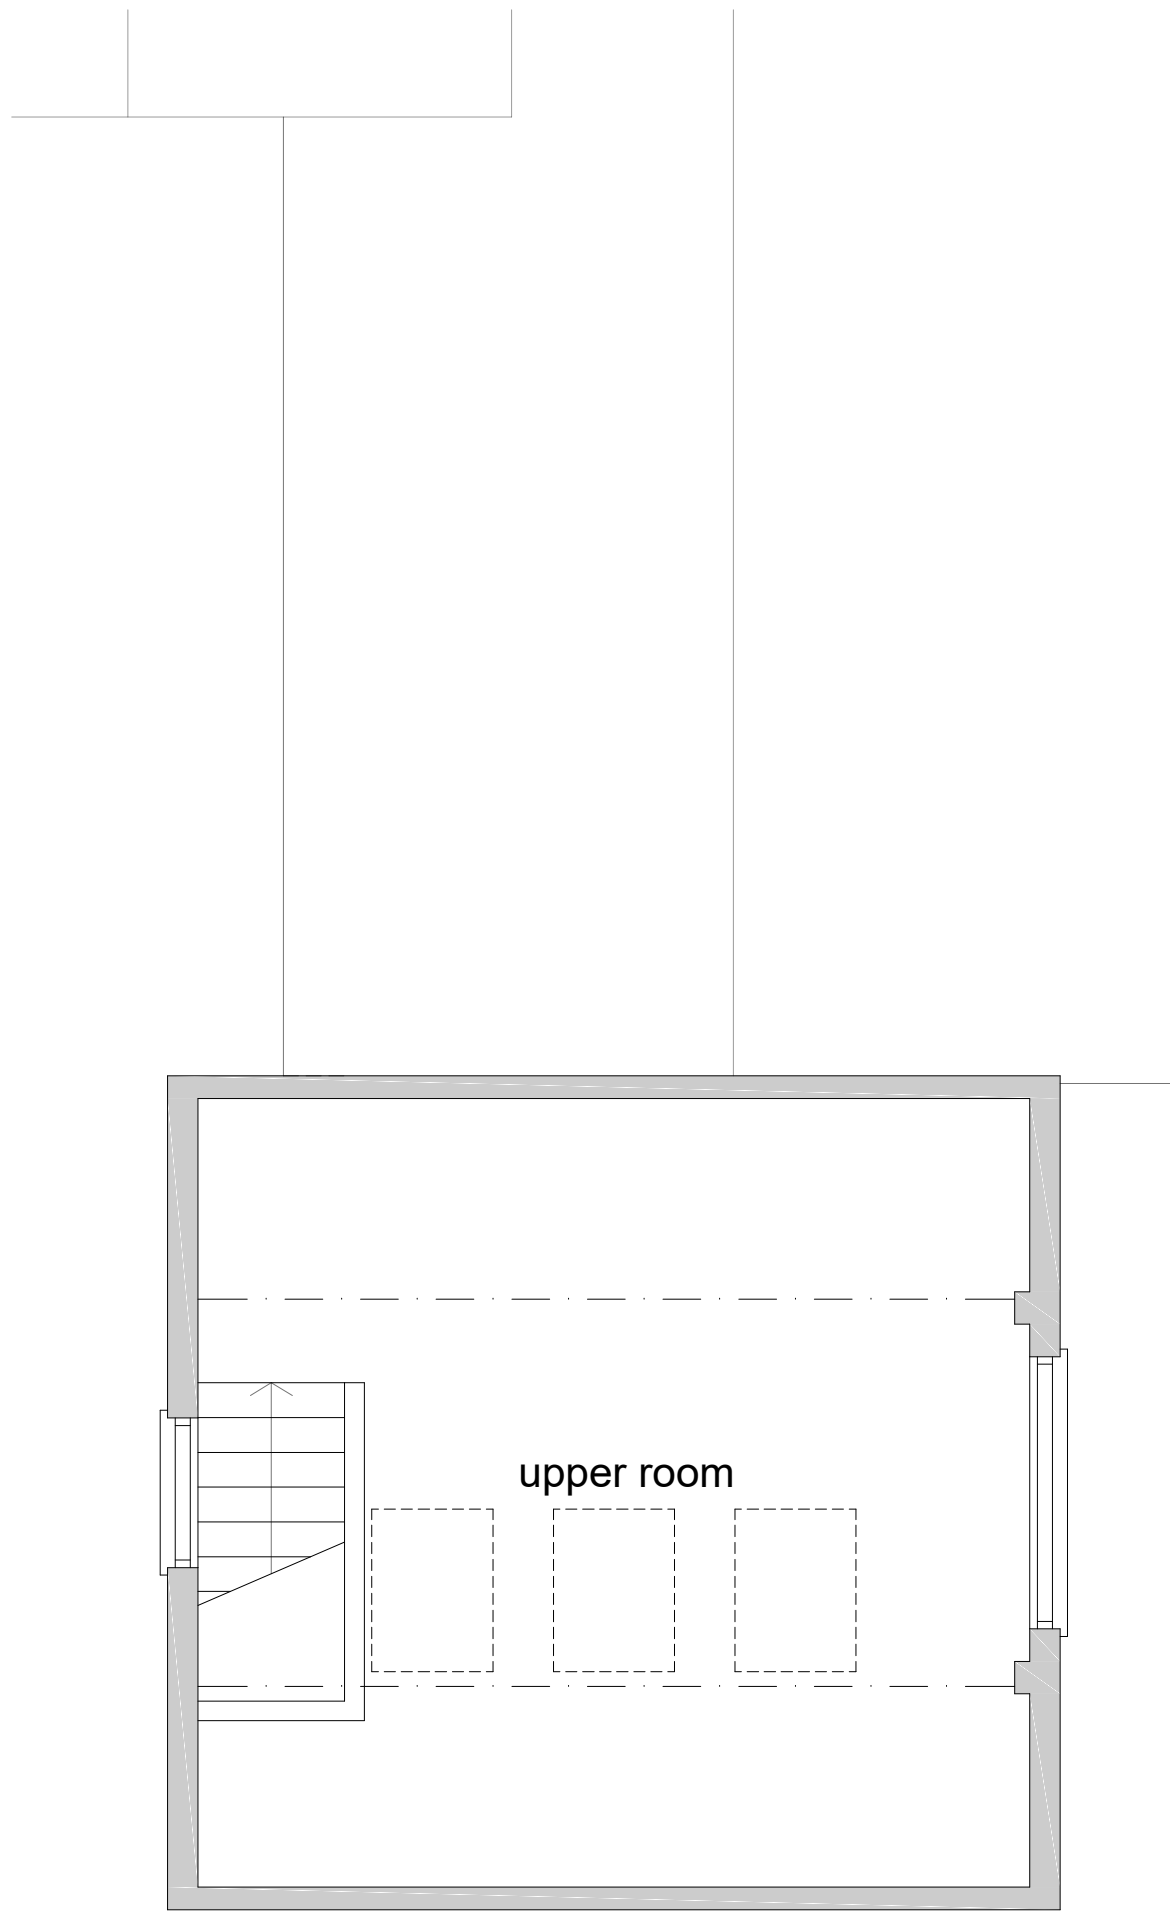

Existing First Floor Plan 1:50

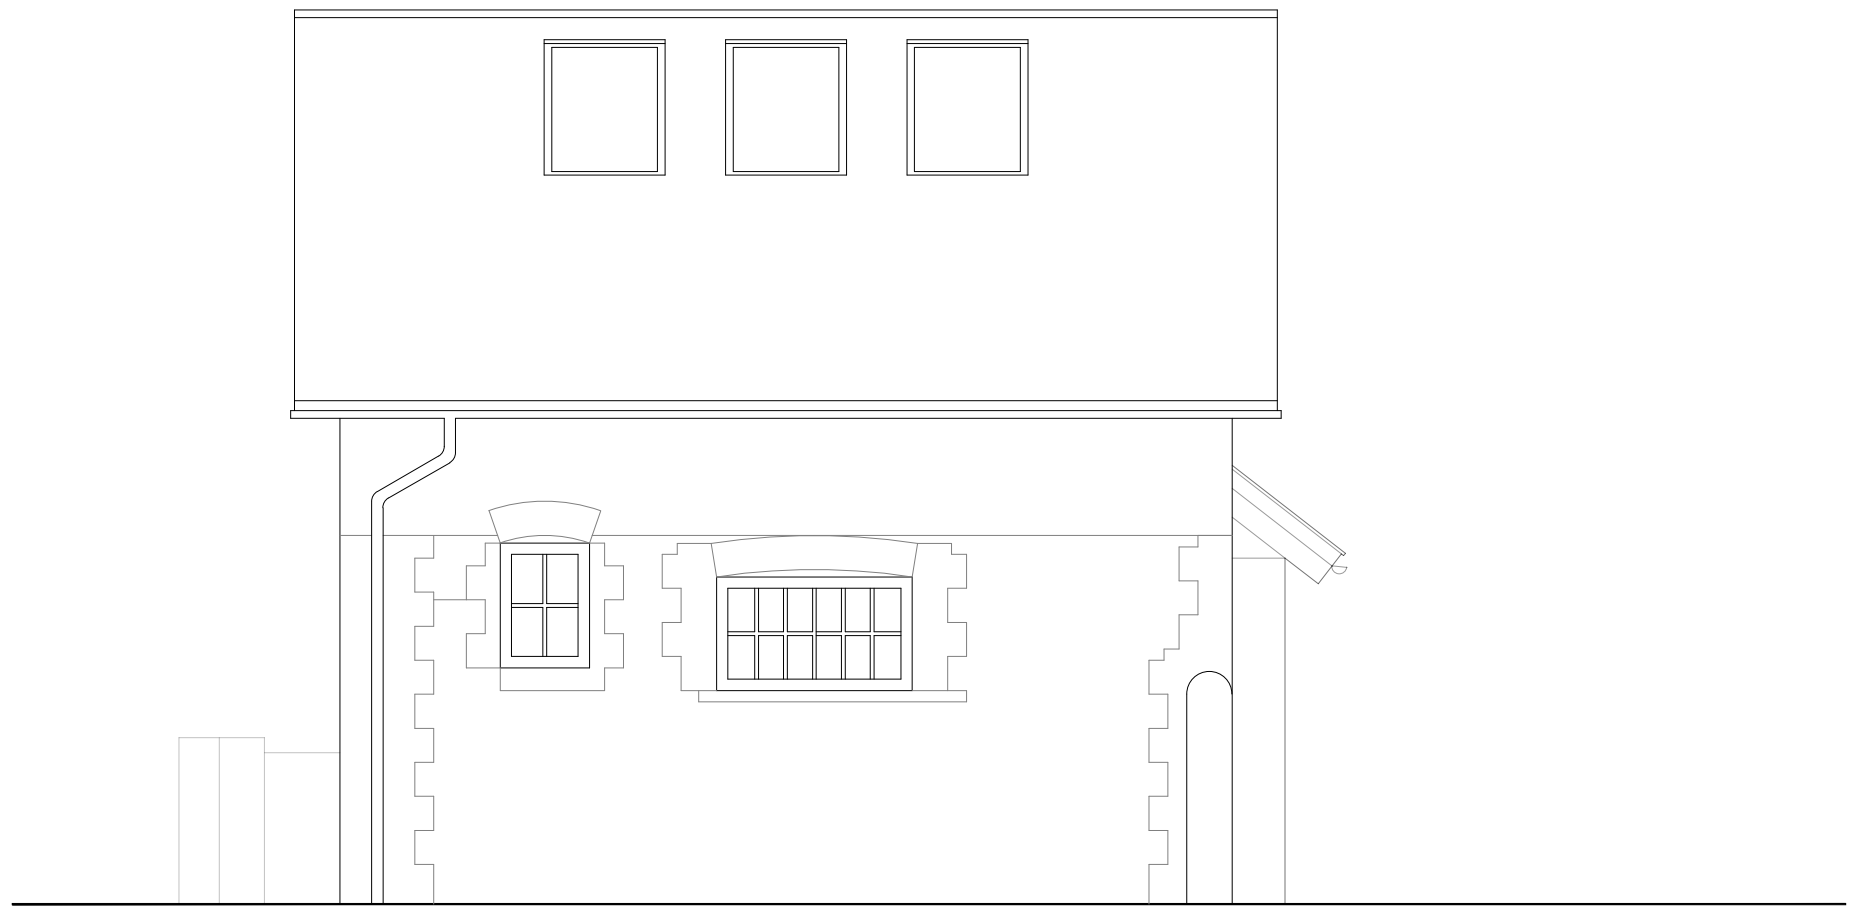


Existing Street Elevation 1:50



Existing Front Elevation 1:50



Existing Rear Elevation 1:50

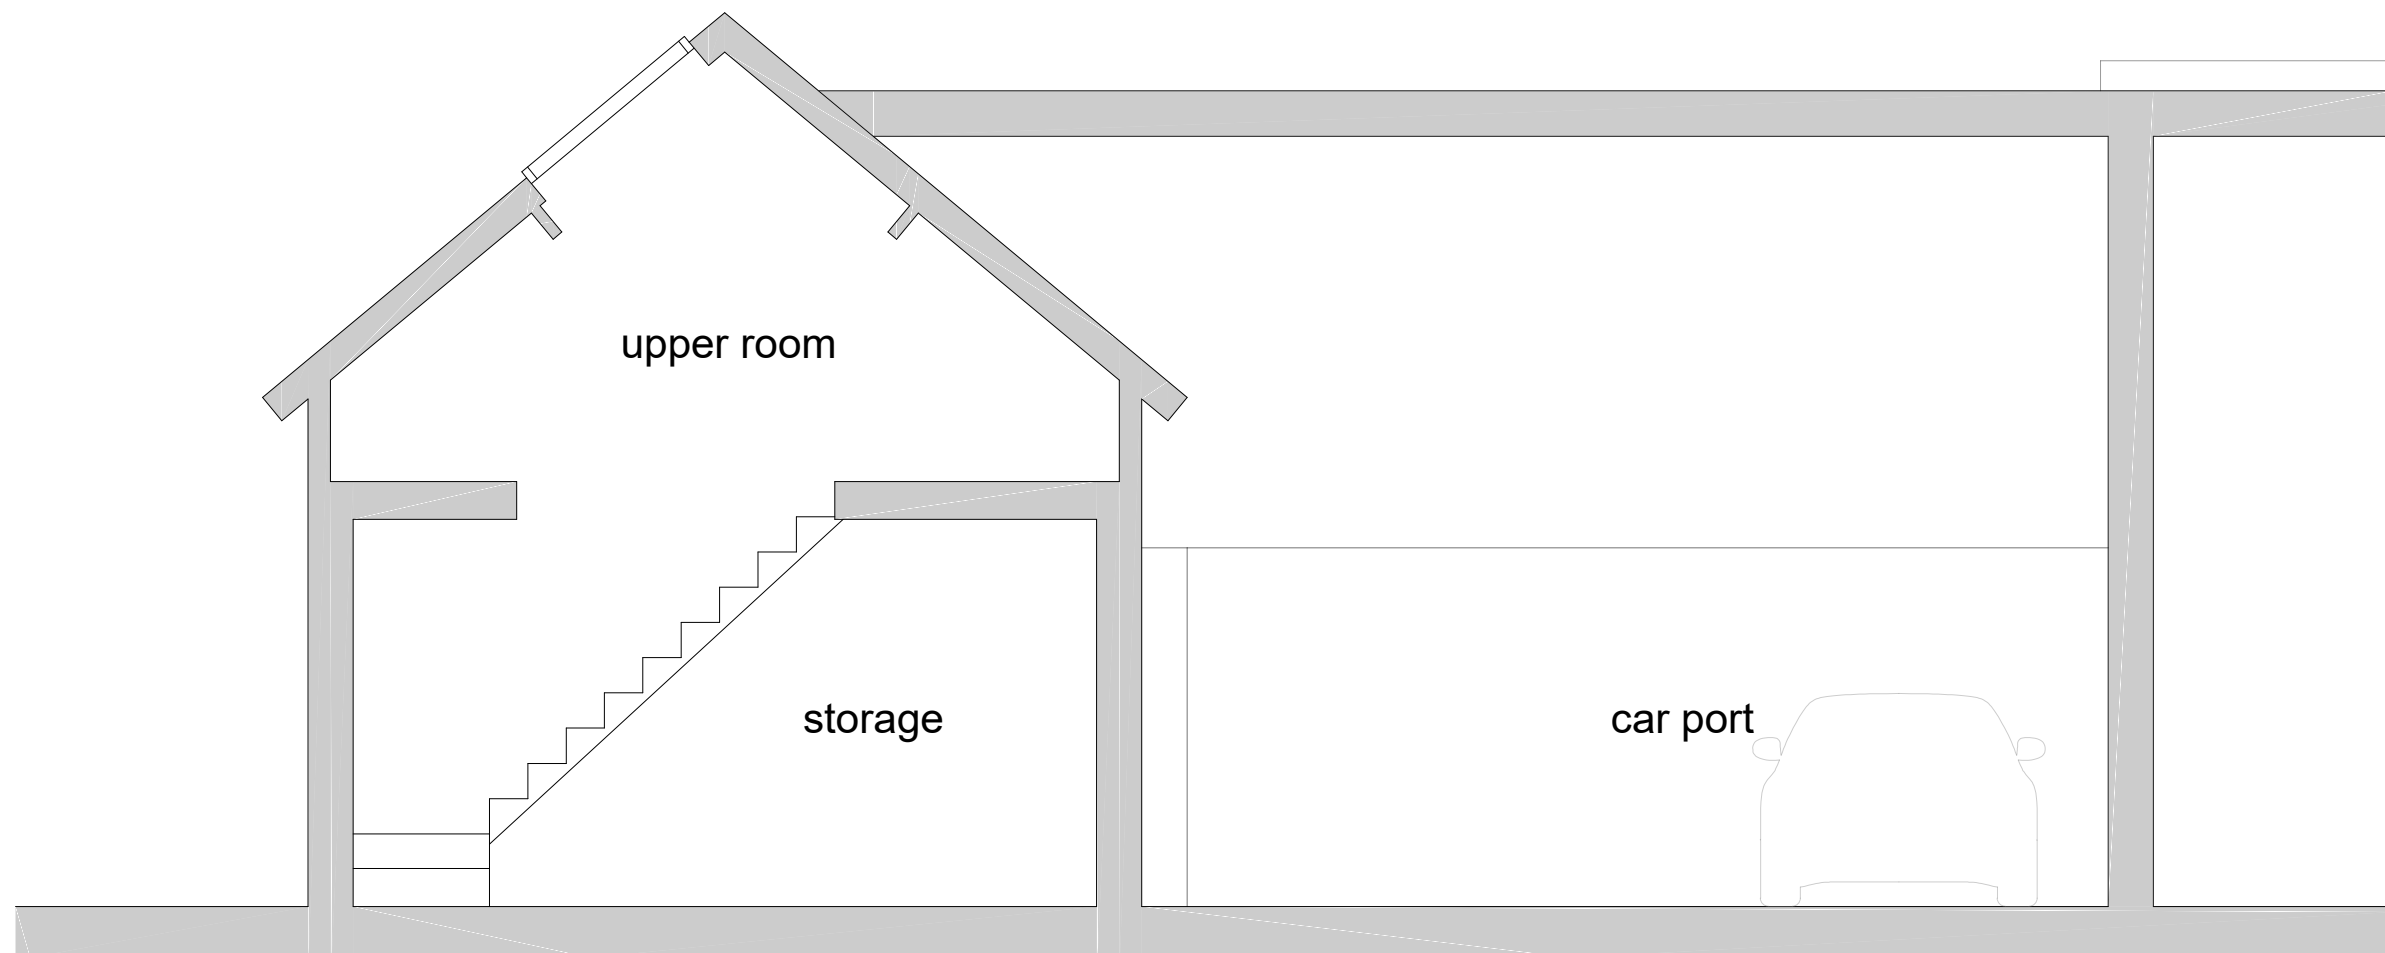

Existing Rear Elevation 1:50

THIS DRAWING MAY ONLY BE SCALED FOR THE PURPOSE OF PLANNING PERMISSION

THIS IS A PLANNING DRAWING AND IS NOT SUITABLE FOR CONSTRUCTION PURPOSES



REVISION	DESCRIPTION	DATE
A	Minor amendments	mar21

CHURCH HOUSE
CATHERINGTON LANE
WATERLOOVILLE
PO8 0TE

PROJECT

CLIENT HESTER BASSETT

DRAWING EXISTING PLANS & ELEVATIONS

NO. 1650/E/01A

DATE MAR 2021

SCALE 1:50 at A1

DRAWN BY MP CHECKED BY LW