

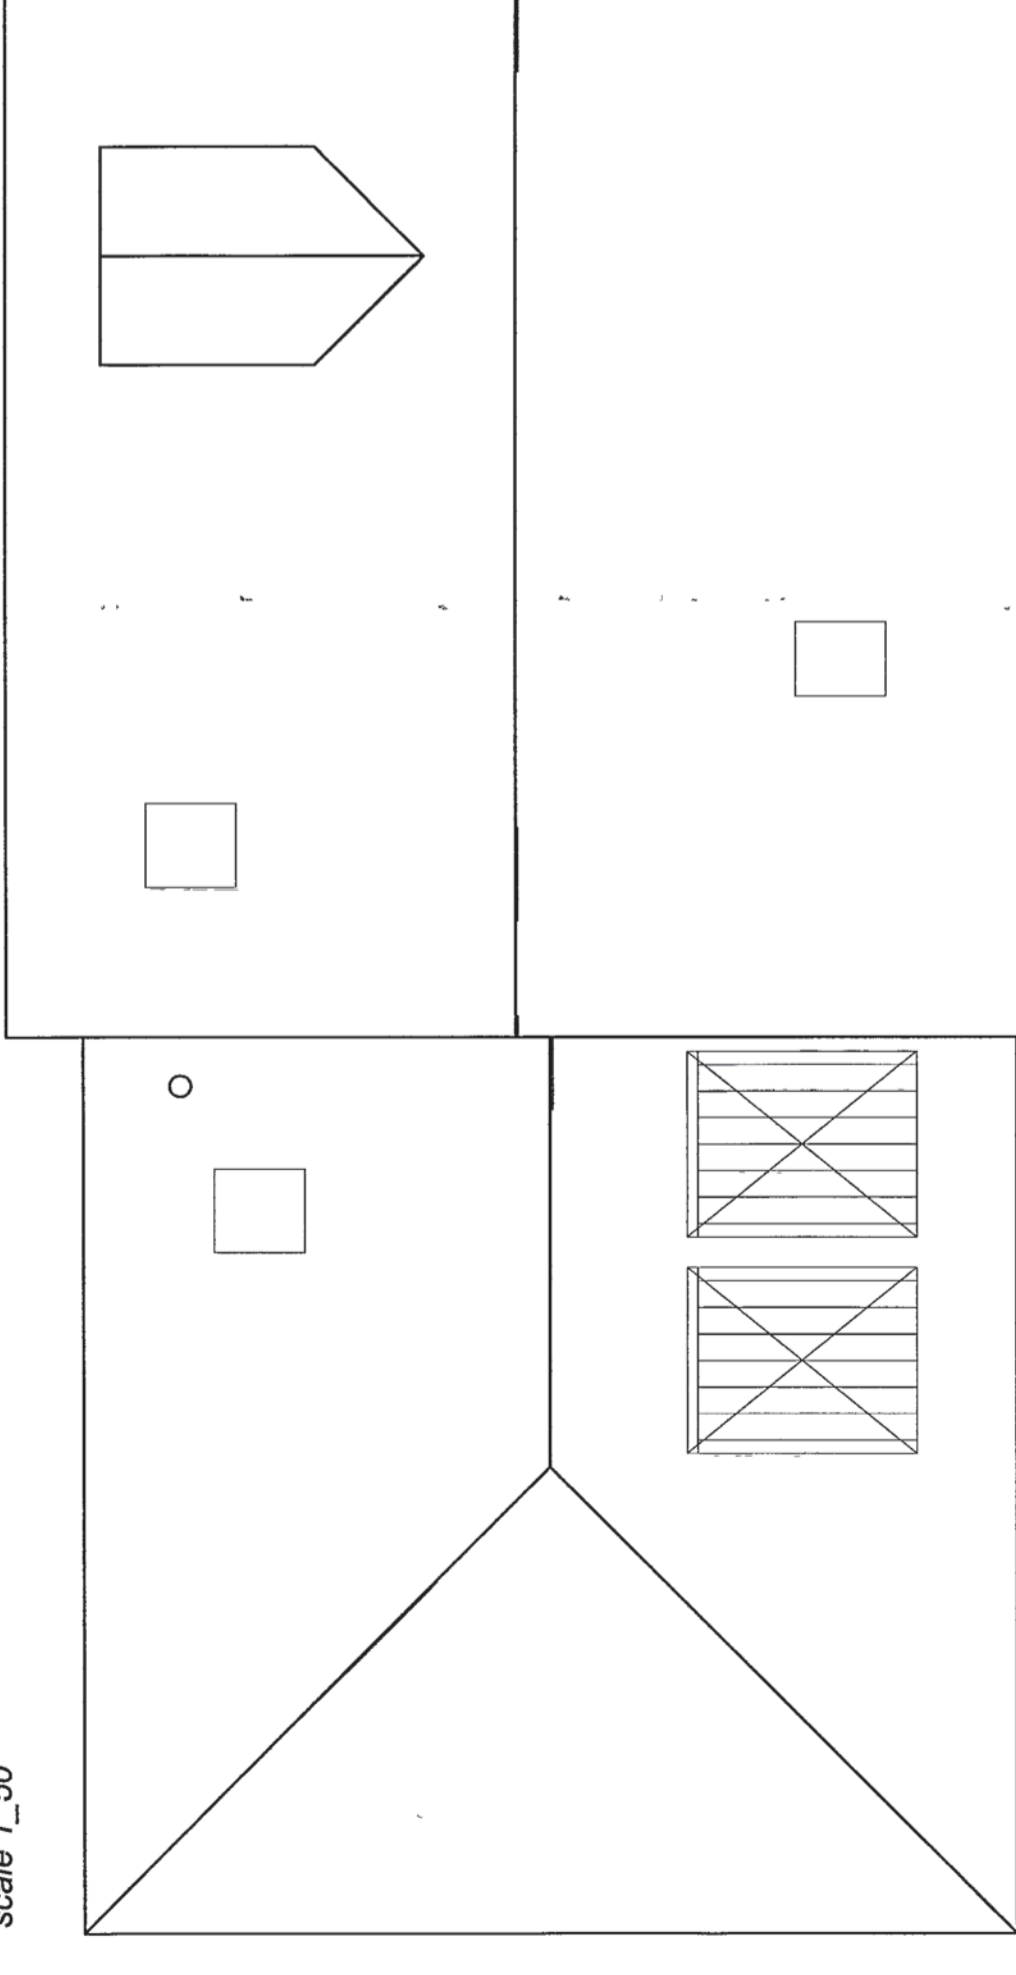


A 20-11-08


Existing  
Proposed Roof Plan  
scale 1\_50

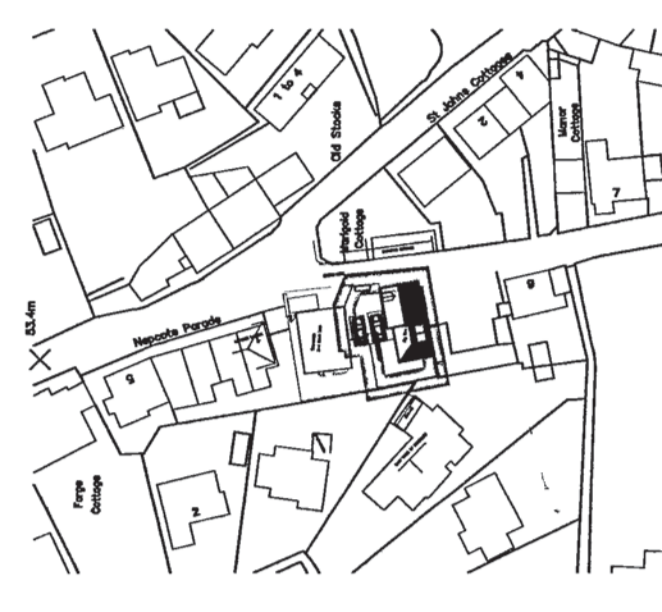

Site Plan  
scale 1\_500

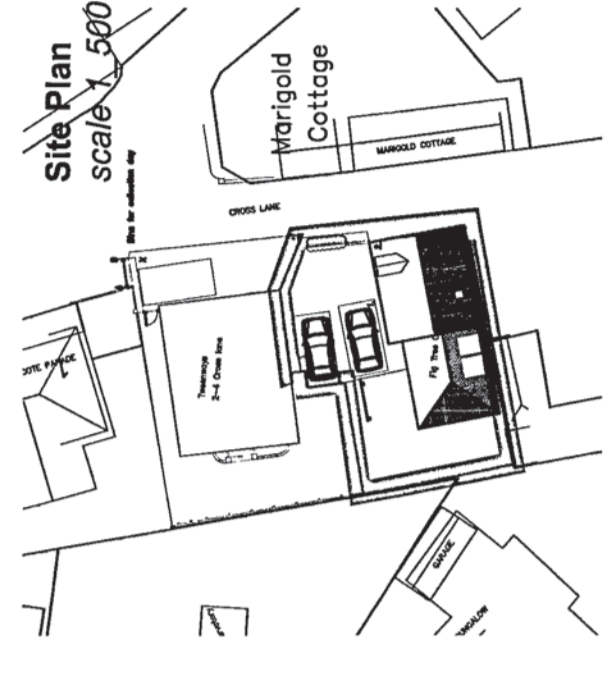


Site Plan  
scale 1\_1250

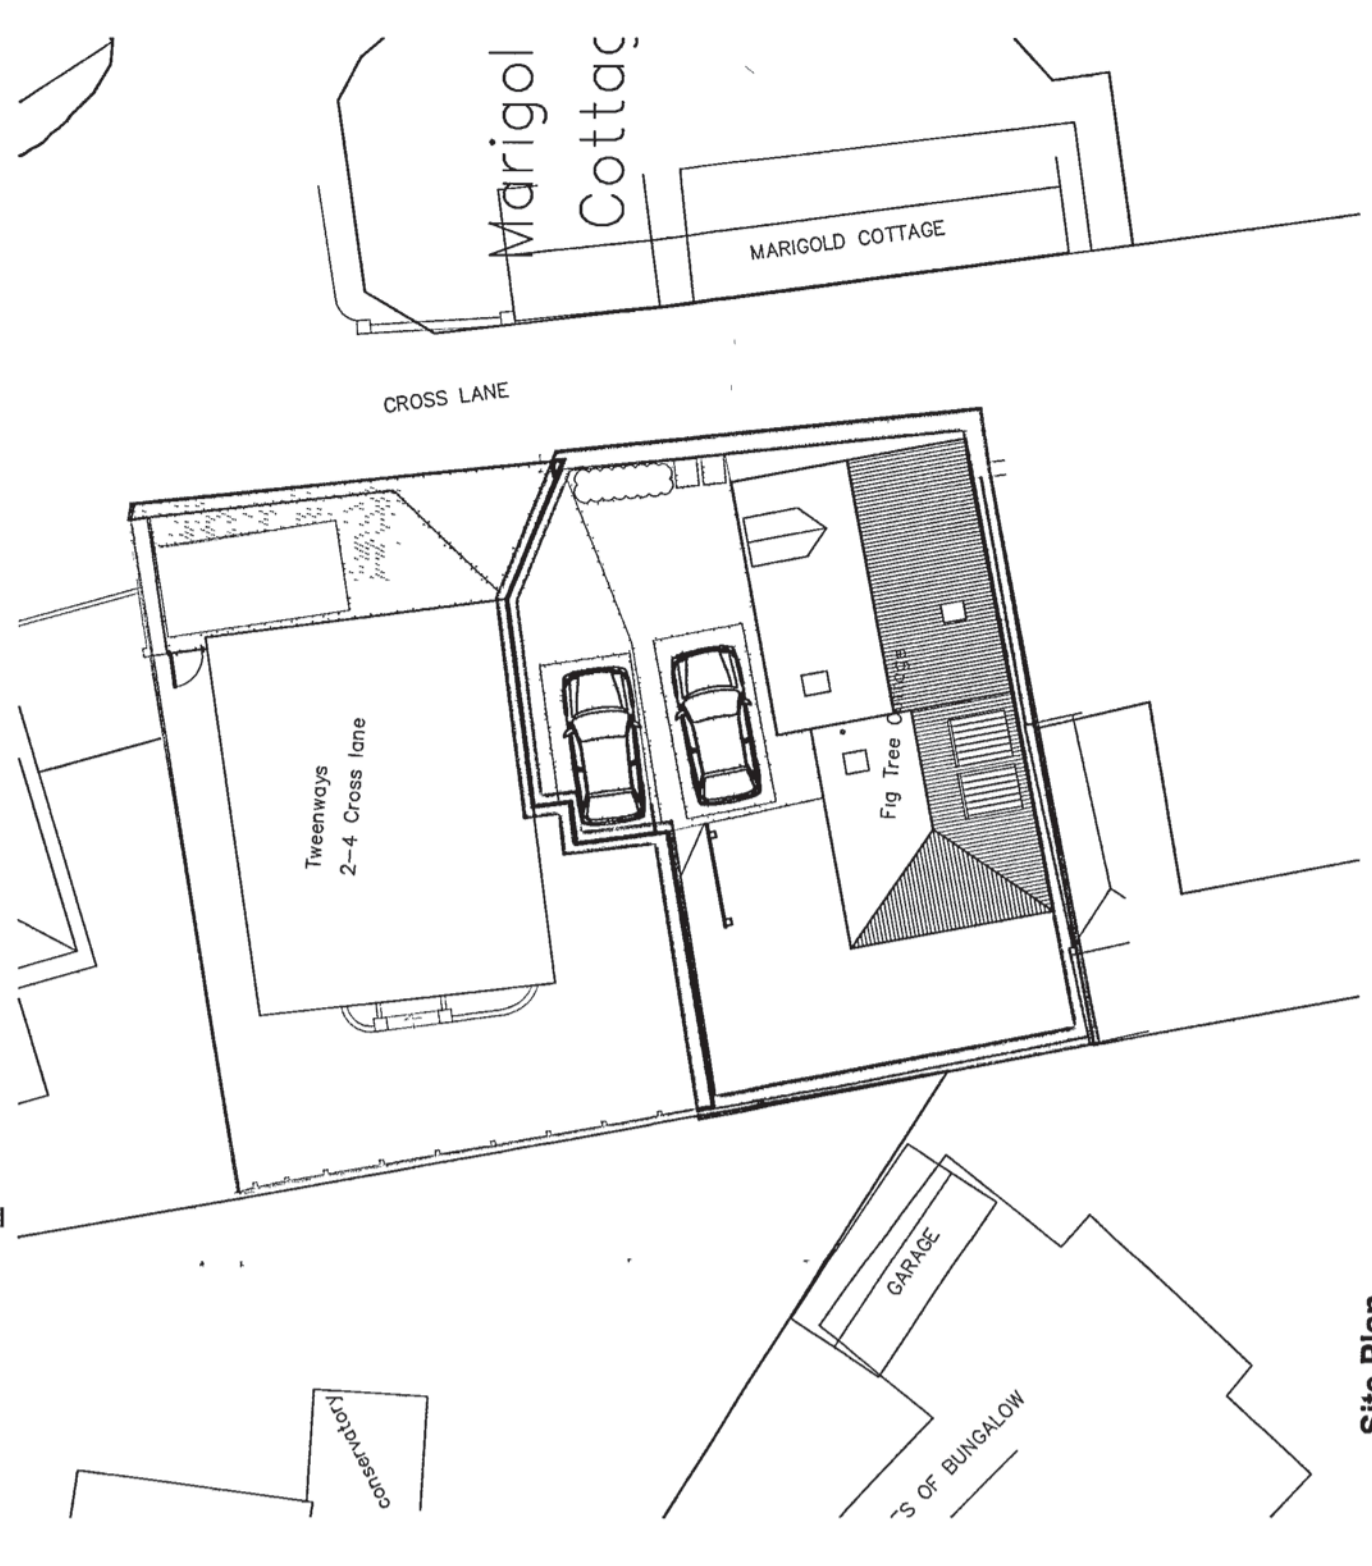


Site Plan  
scale 1\_200


East Elevation & Street Section  
scale 1\_100

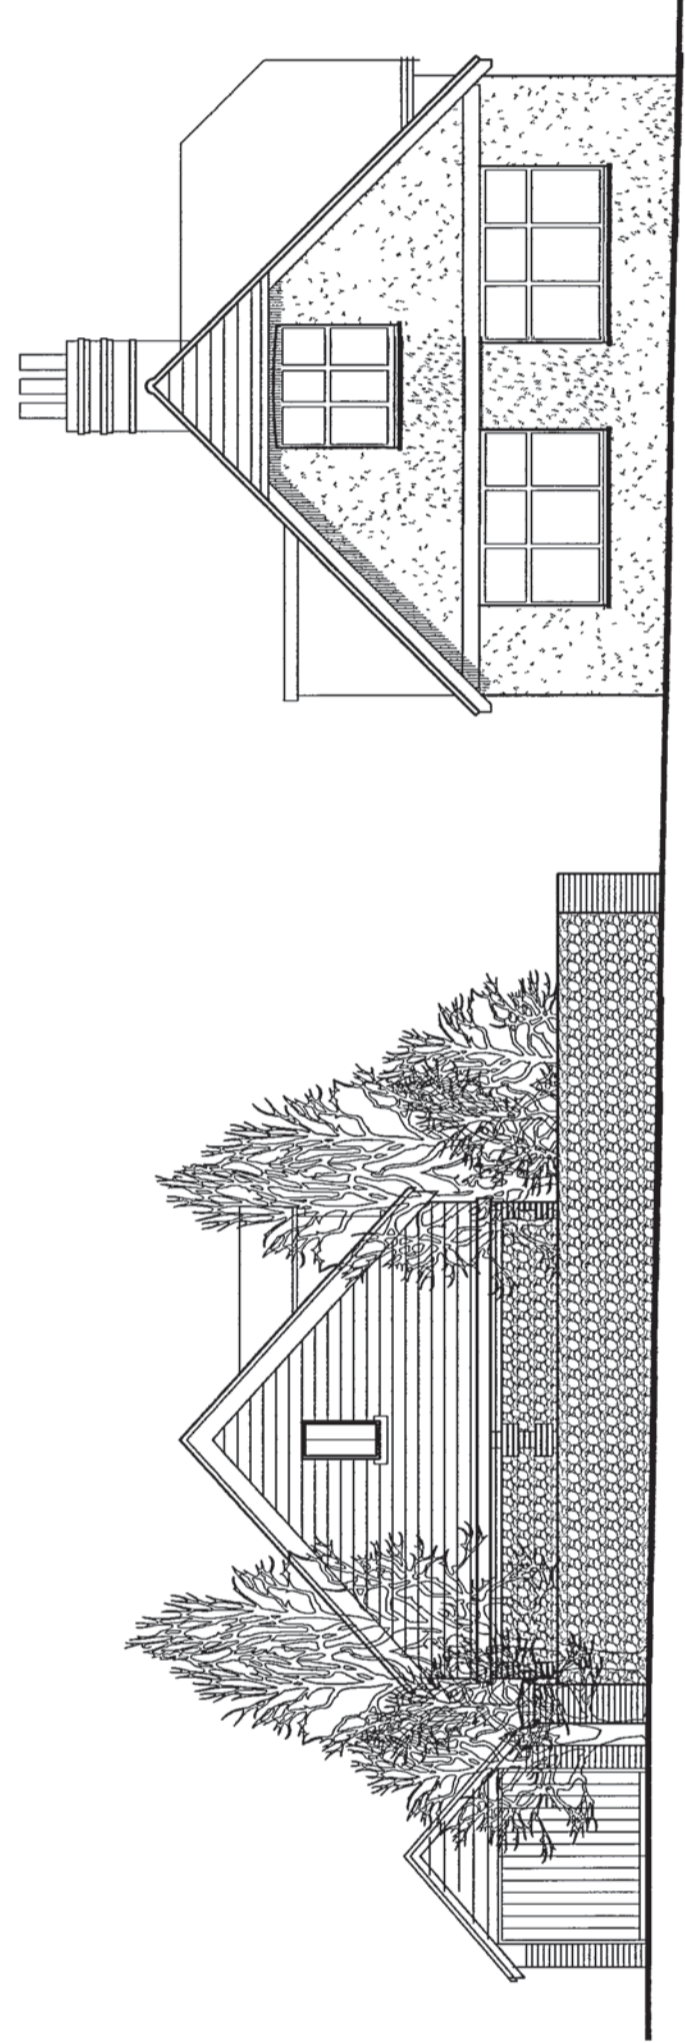


North Elevation & Site Section AA  
scale 1\_100

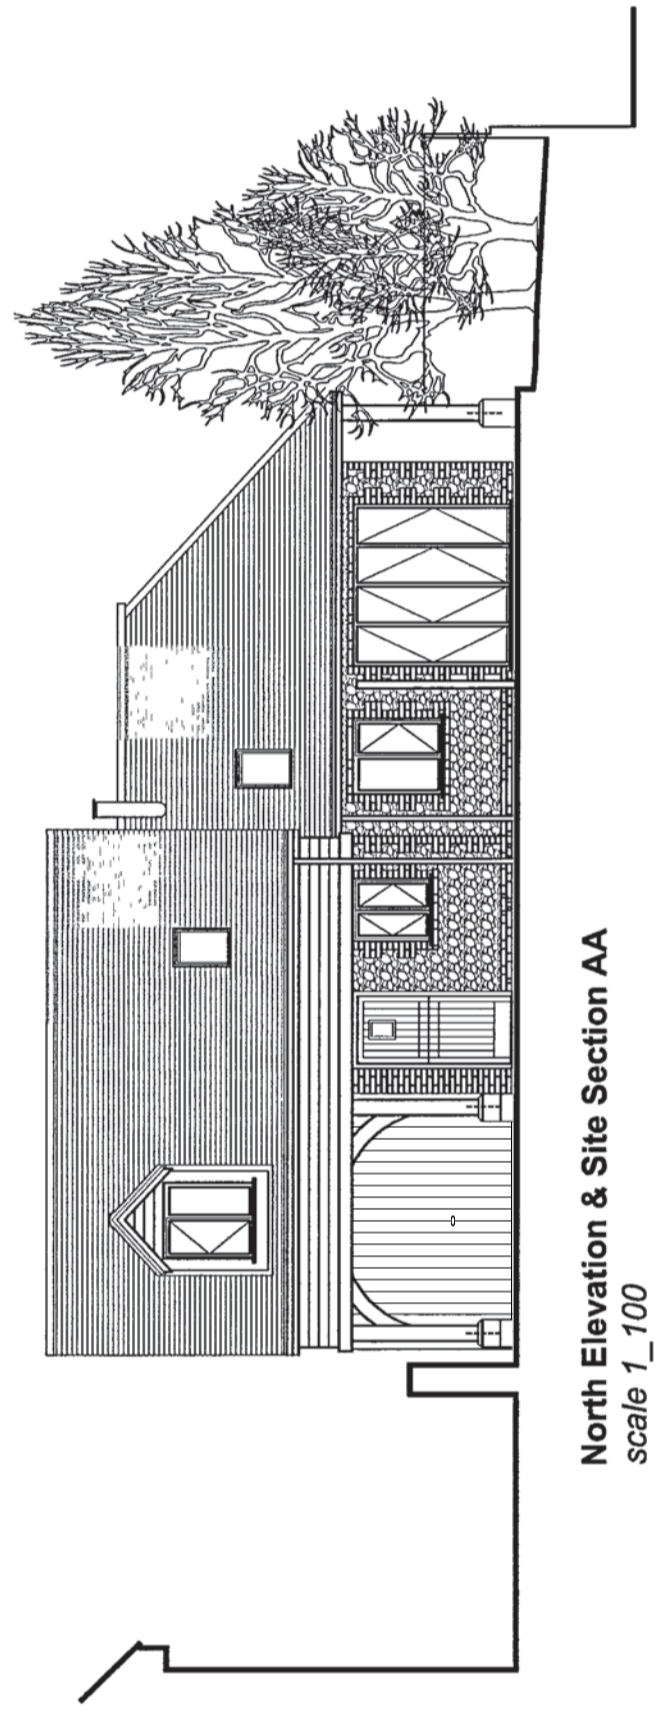



East Elevation  
scale 1\_100

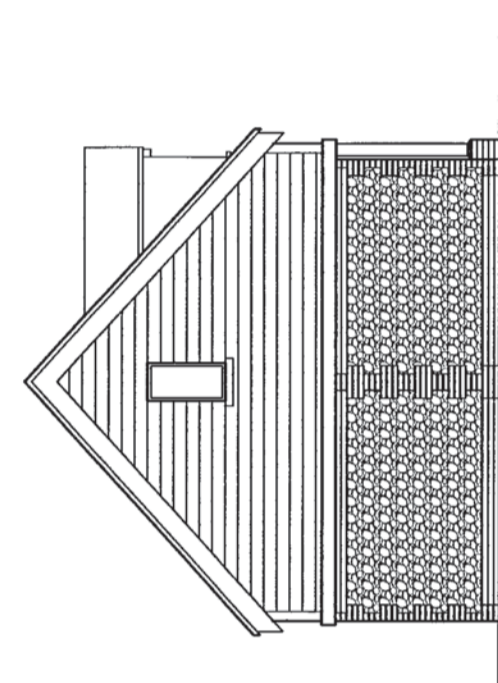


West Elevation  
scale 1\_100

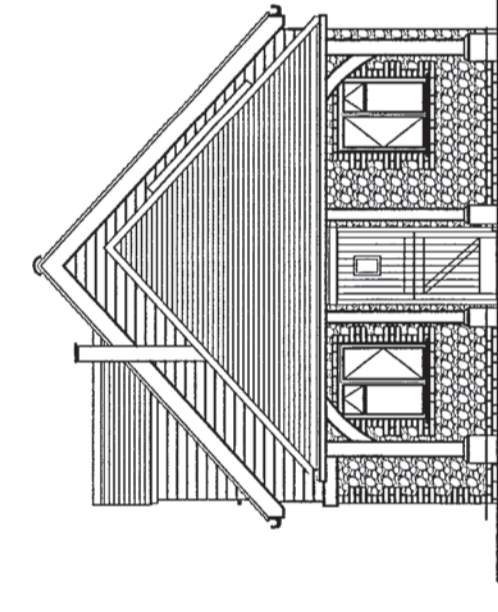

South Elevation  
scale 1\_100

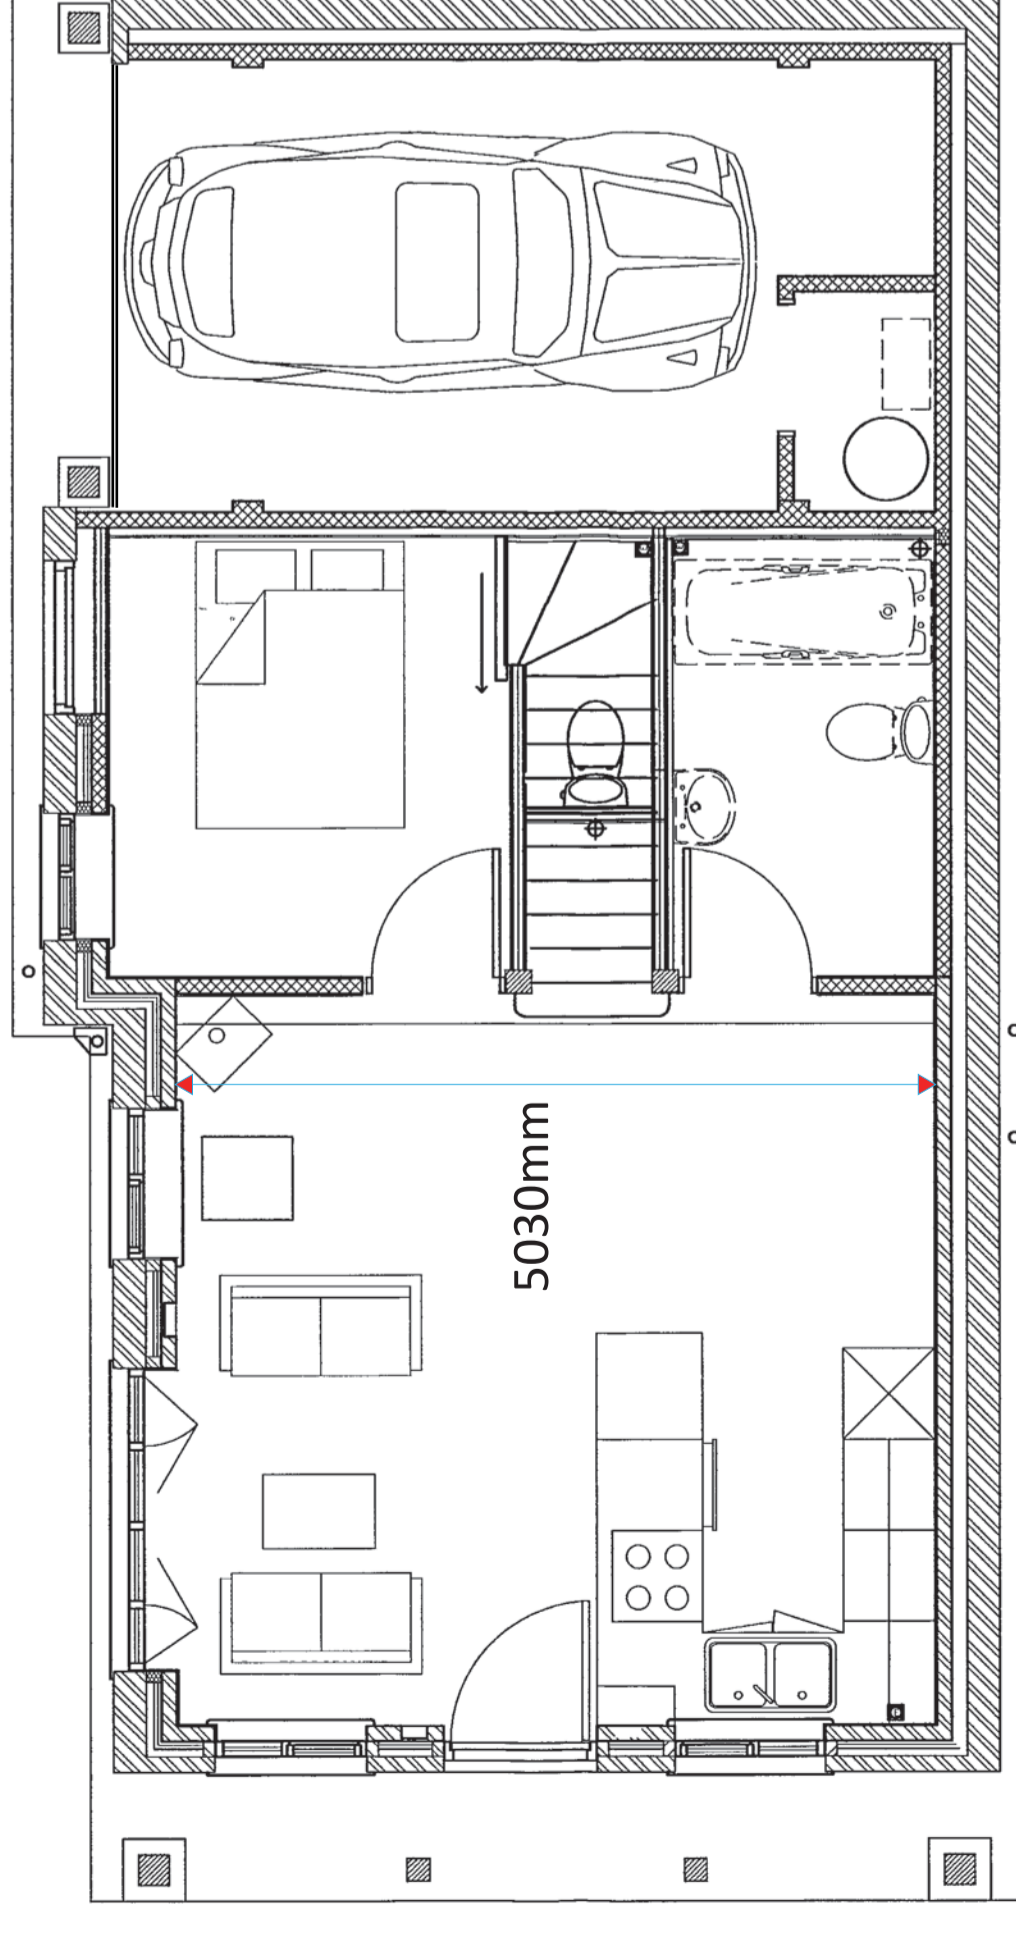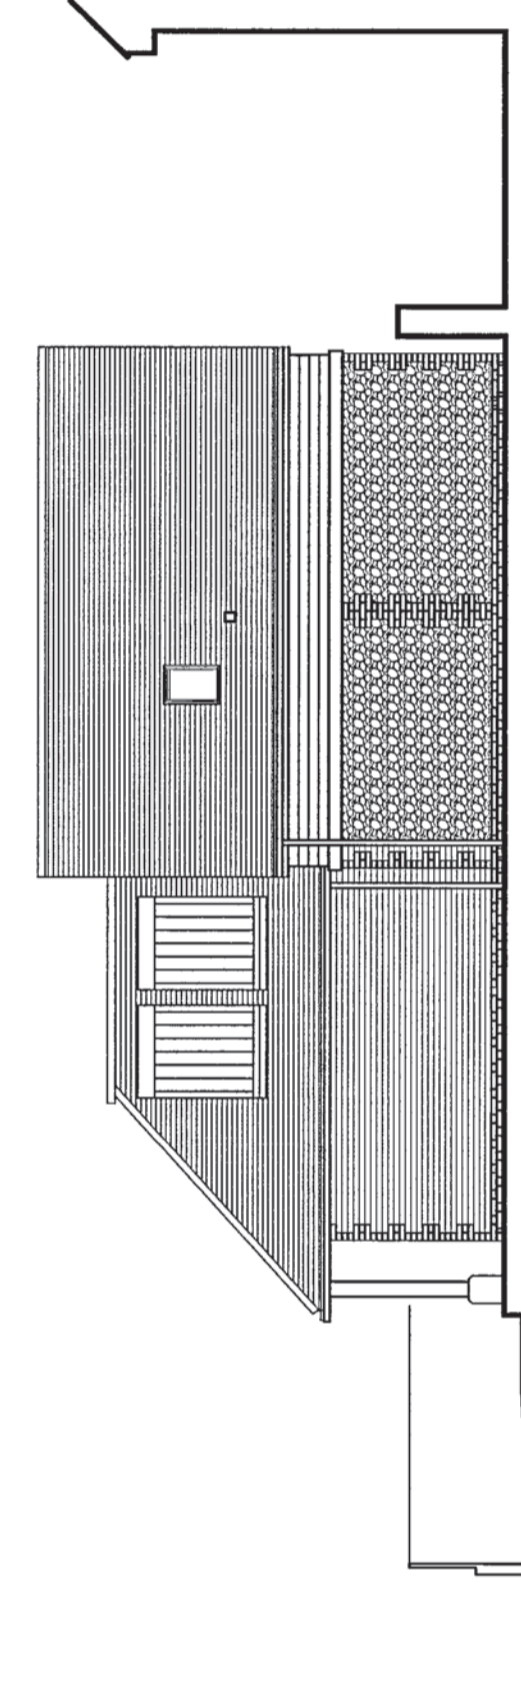


Existing  
Proposed Ground Floor Plan  
scale 1\_50

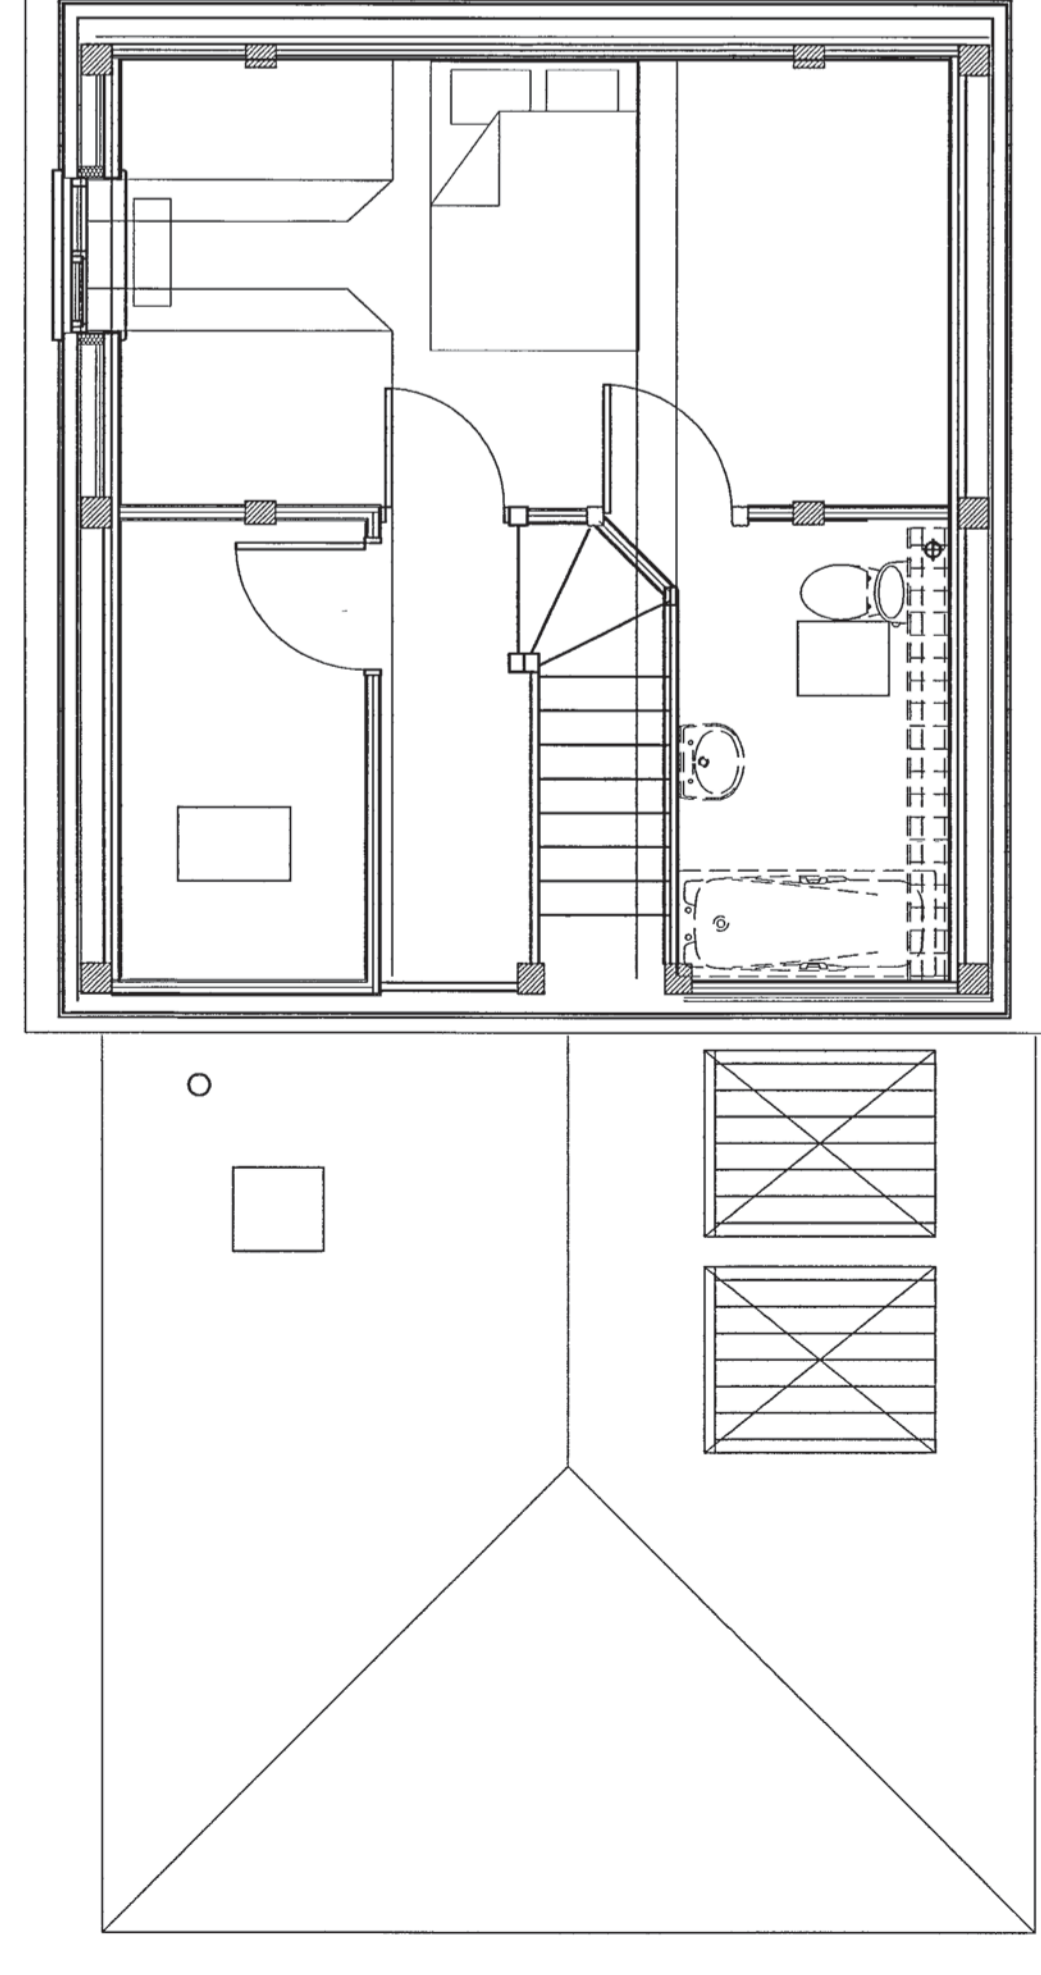

Existing  
Proposed First Floor Plan  
scale 1\_50

NOTES:  
Dimensions to be checked on site before commencing work. Any discrepancies shall be reported to the architect immediately.  
Do not scale from these drawings except for planning purposes.  
Use figured dimensions only.  
Where applicable this drawing is to be read in conjunction with other consultants' drawings.  
All drawings to be read in conjunction with specification and all drawings to be read in conjunction with structural, mechanical and electrical drawings / specification

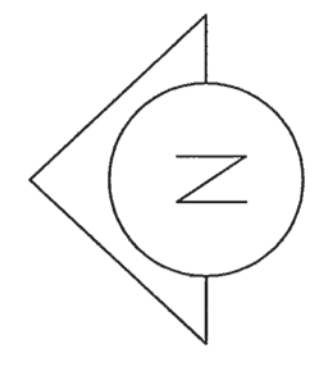

ARUN DISTRICT COUNCIL		
No.	69	of

REV	DATE	AMENDMENT	DRAWN

**helyerdesign [ltd]**  
architecture .design .graphics  
mail@helyerdesign.co.uk www.helyerdesign.co.uk  
207 Main Road, Emsworth, PO10 8EZ  
01243 310 715 0741 02379

CLIENT  
Mr James Richardson

PROJECT  
Fig Tree Cottage  
Cross Lane  
Findon

DRAWING  
Change of Use

SCALE  
Varies

DATE	Nov '08	DRAWN	MRH
DRAWING NUMBER	05082/1000	REVISION	