

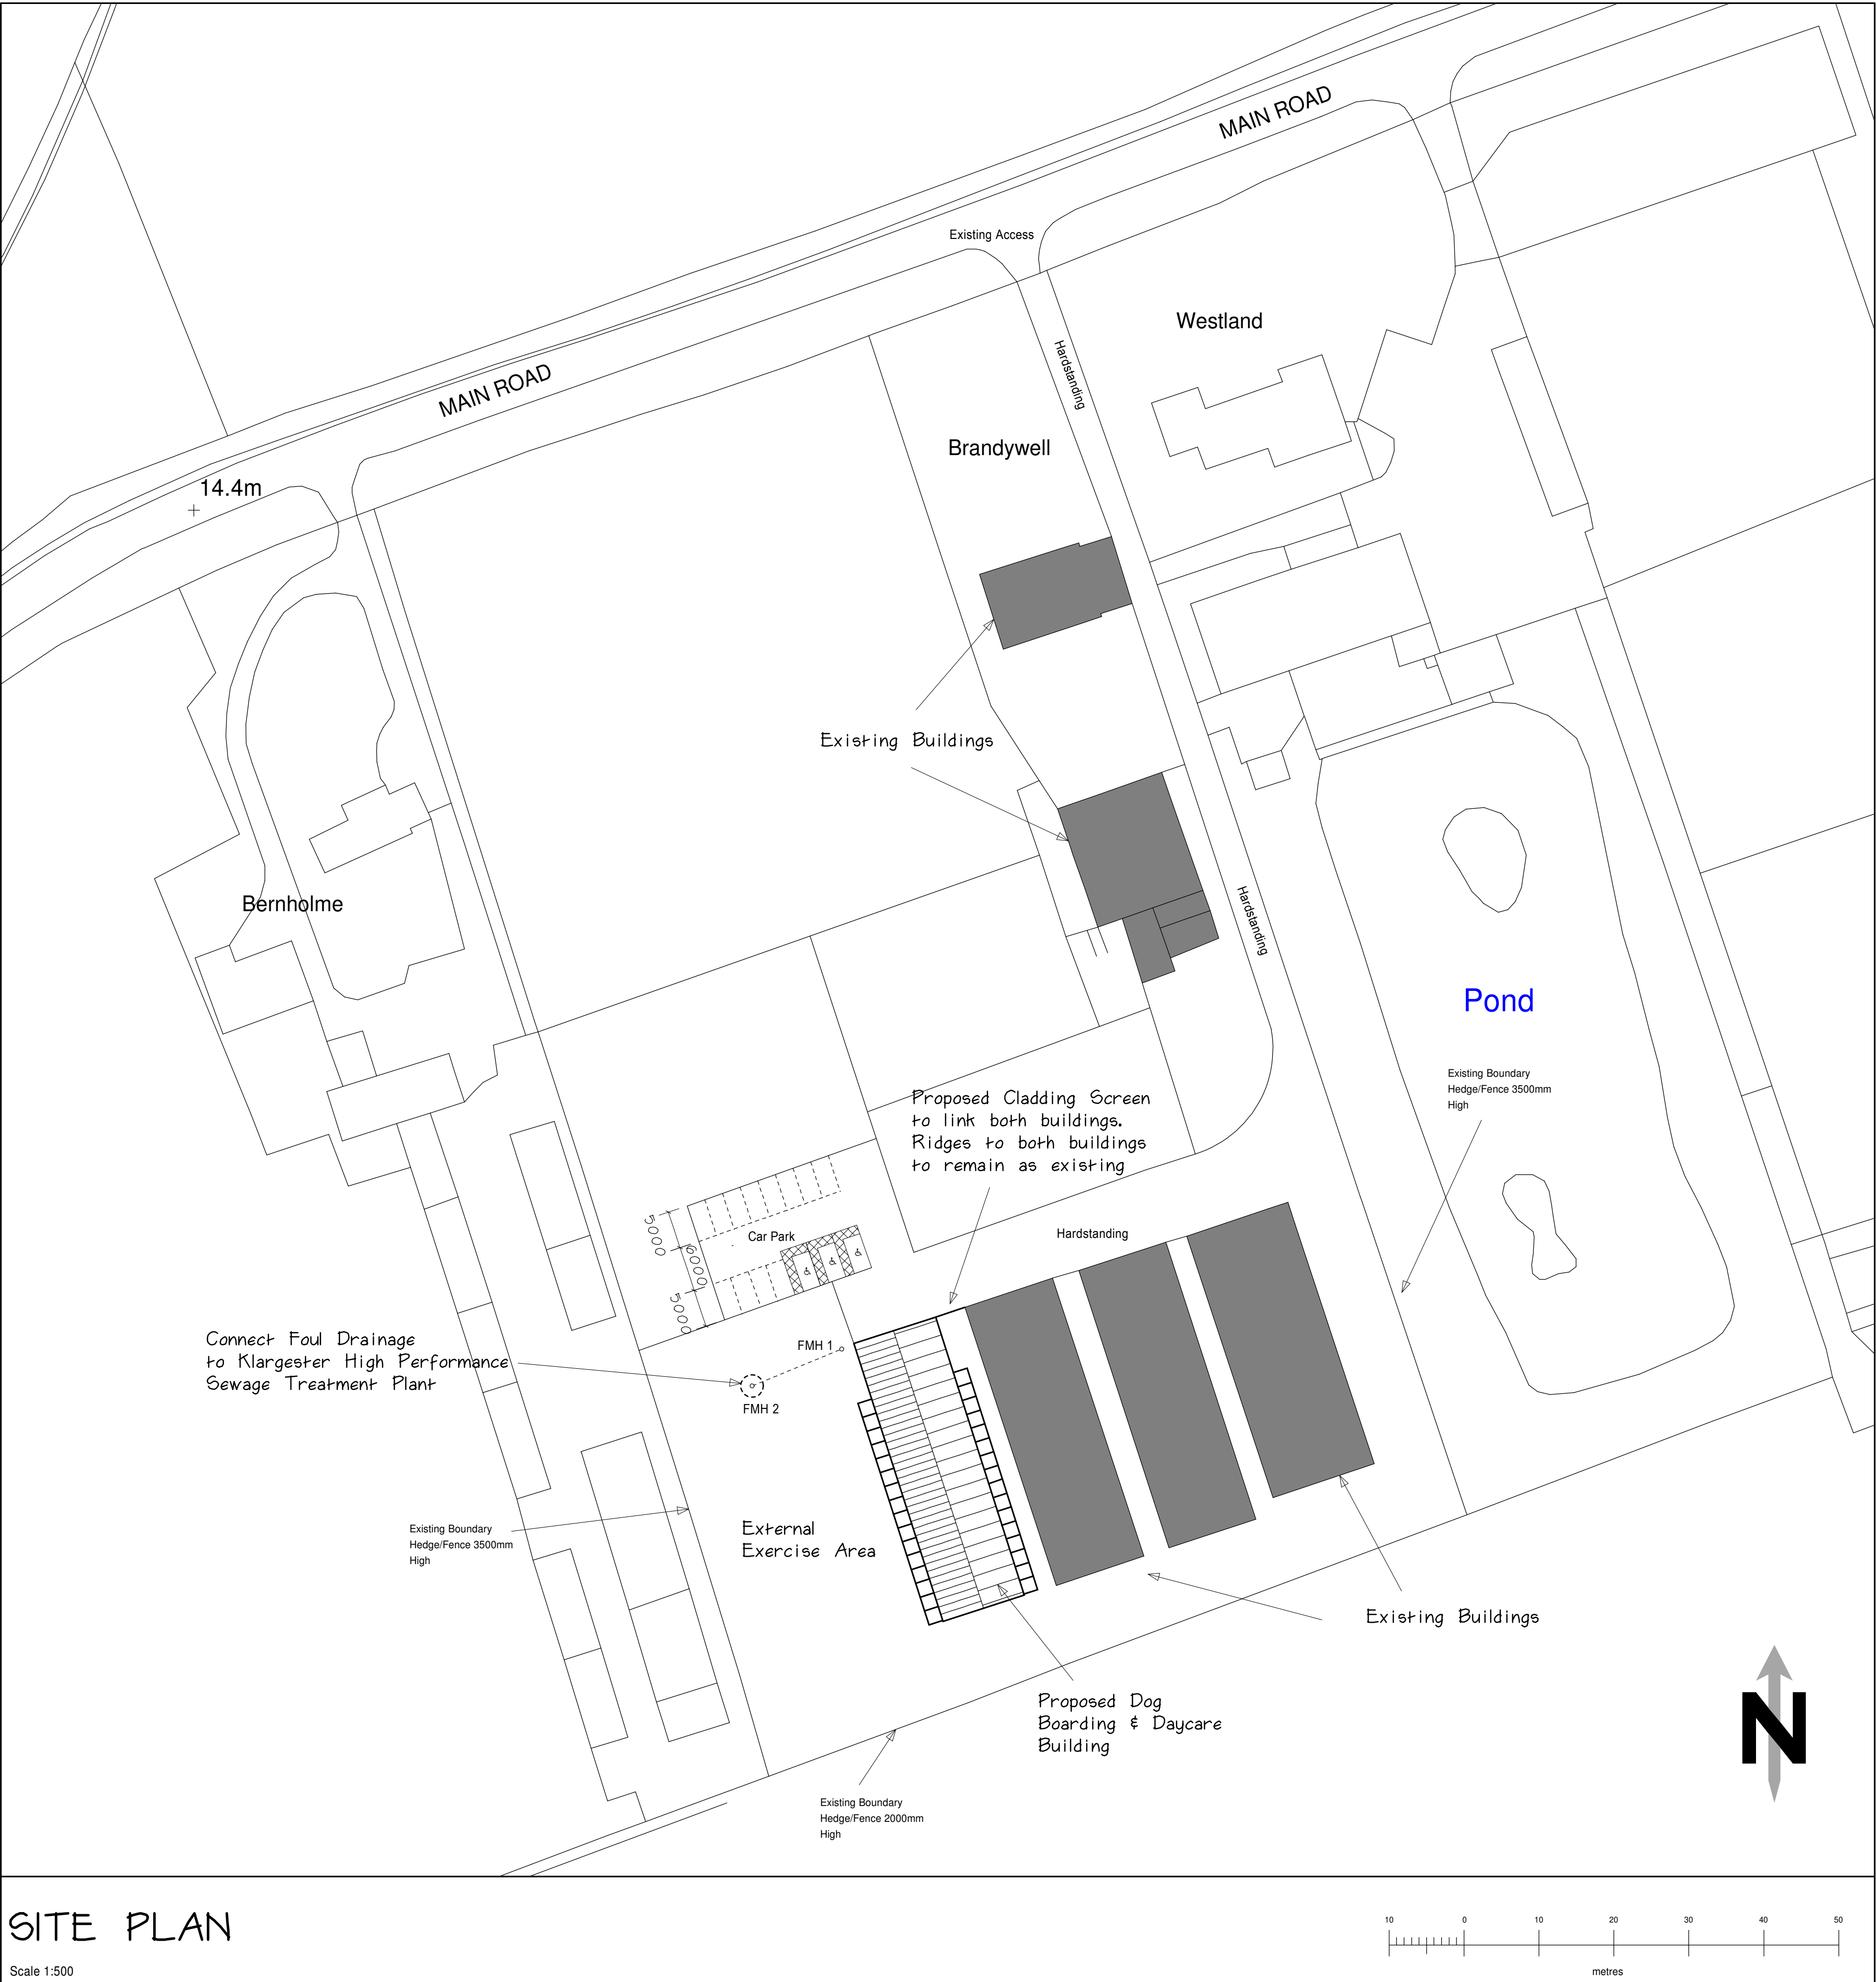


NOTES:
 The project to which this drawing applies requires Planning and Building Regulations Approvals prior to commencement of any works on site. Works carried out without prior Approvals are at the clients own risk. All dimensions and angles must be checked on site and not scaled from this drawing. The project to which this drawing applies should, if applicable, be undertaken in full compliance with the C.D.M. Regulations 2015, under the control of a client appointed planning supervisor.

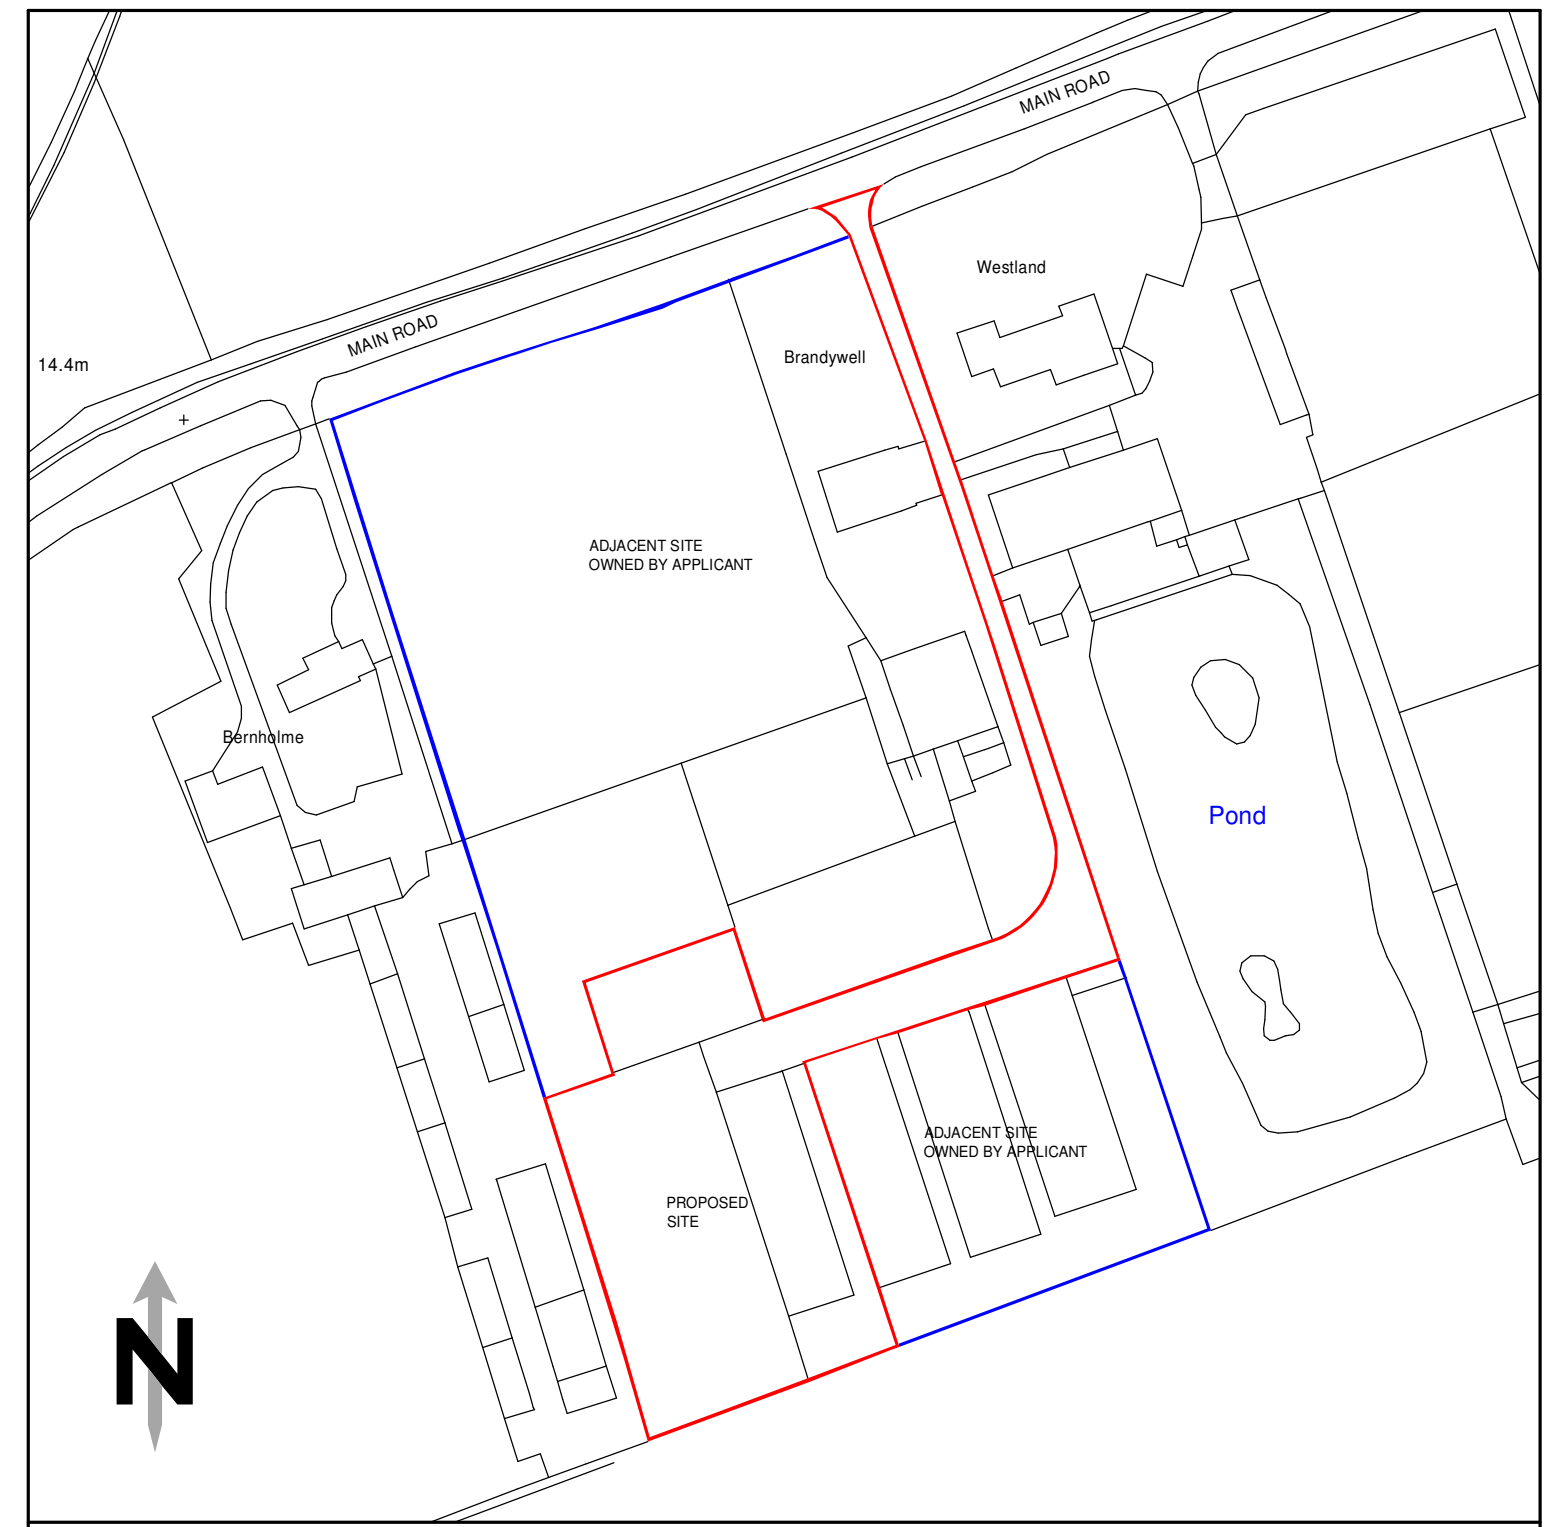

SITE PLAN
 Scale 1:500

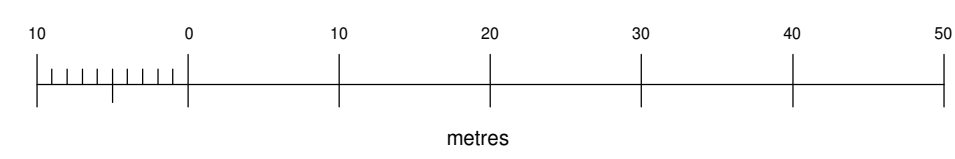

LOCATION PLAN

Client
Mr. Westmorland

Job Title
 Building South Of
 Brandywell
 Main Road
 Wyton
 HU11 4DJ

WRIGHT DESIGN
 18, WESTWICK, SHERIFF HIGHWAY, HEDON, HULL, HU12 8HQ
 Tel: 01482 297078 Mobile: 07419997167
 Email: dwright@wrightdesignhull.co.uk

Date	27/2/21	Drw. No.	
Drawn	DGW		3902/P4
Scale: 1:1250 1:500 @ A1			