



Rear Elevation

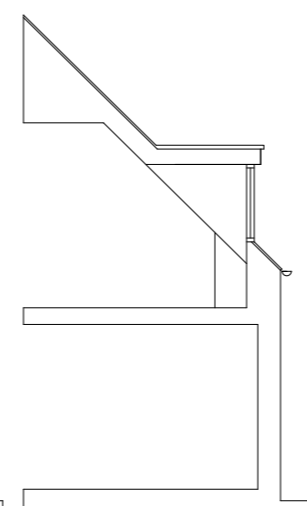

Dormer section

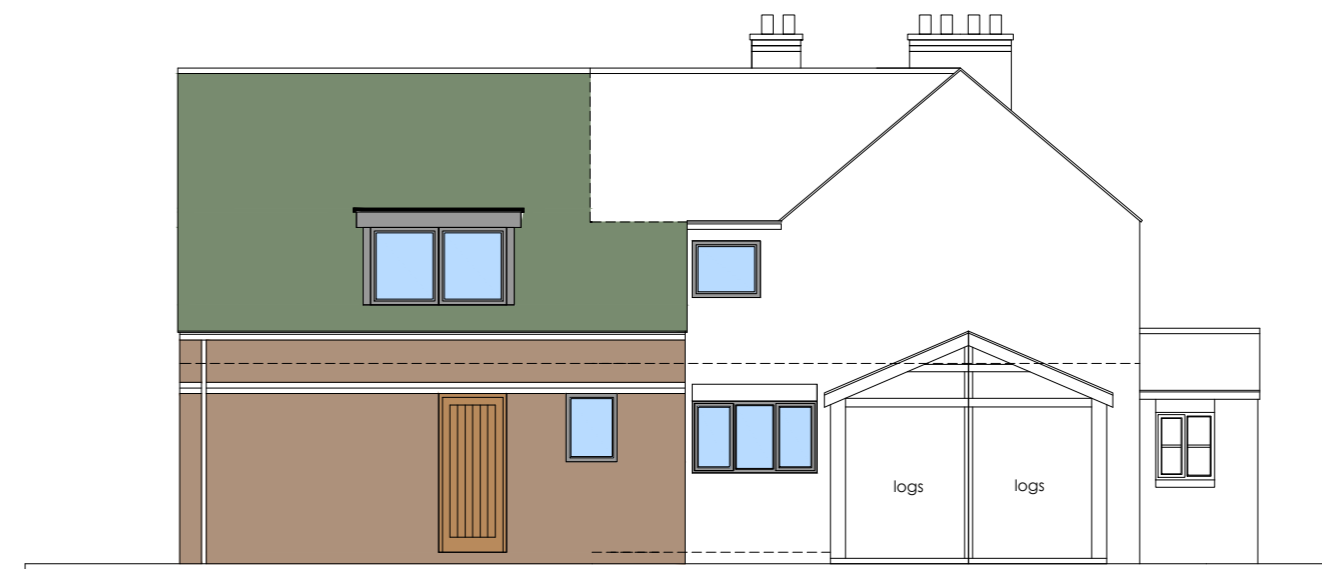


Side Elevation


1. Figured dimensions to be taken in preference to scaled dimensions
2. All dimensions are to be checked on site by the main contractor and any discrepancies found are to be reported to Sangwin Architects Ltd
3. This drawing is the copyright of Sangwin Architects Ltd
4. Contact details:
 email info@sangwinarchitects.co.uk
 office 01482 887729
 mobile 07903 304955
 address 20 Flemingate, Beverley, East Yorkshire, HU17 0NR




Front Elevation

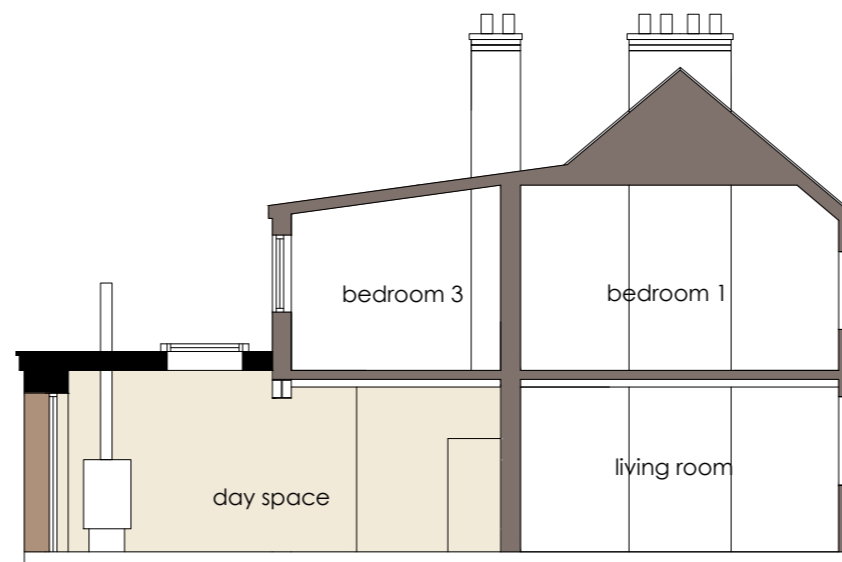


Section

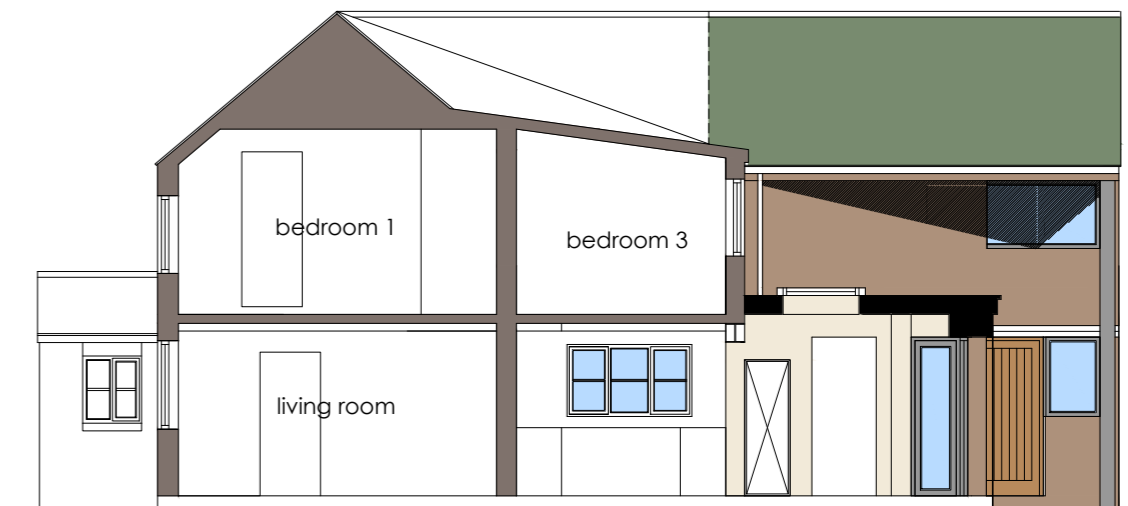


Section

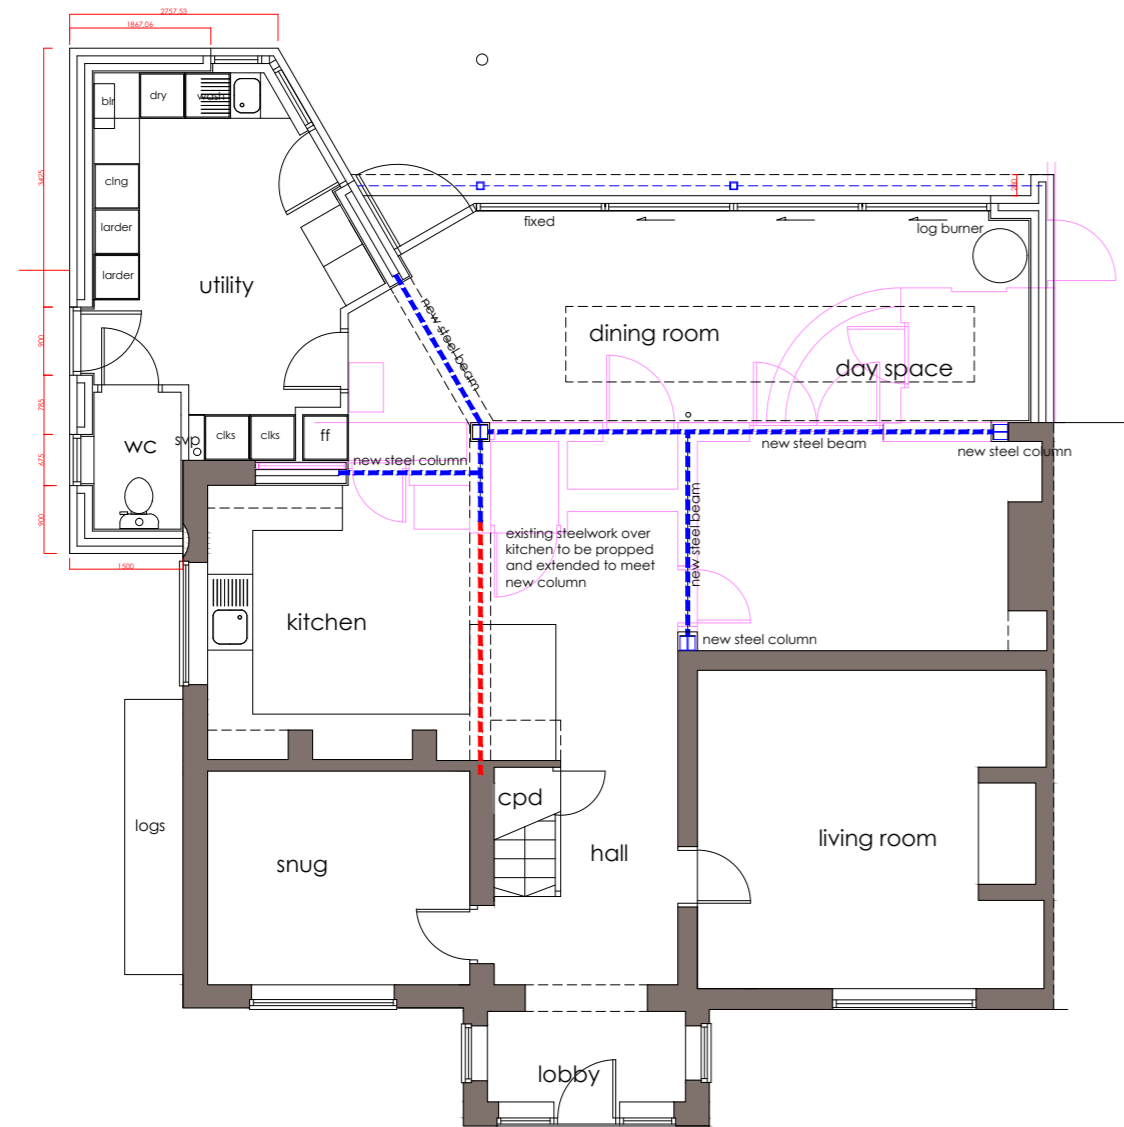

Ground Floor Plan

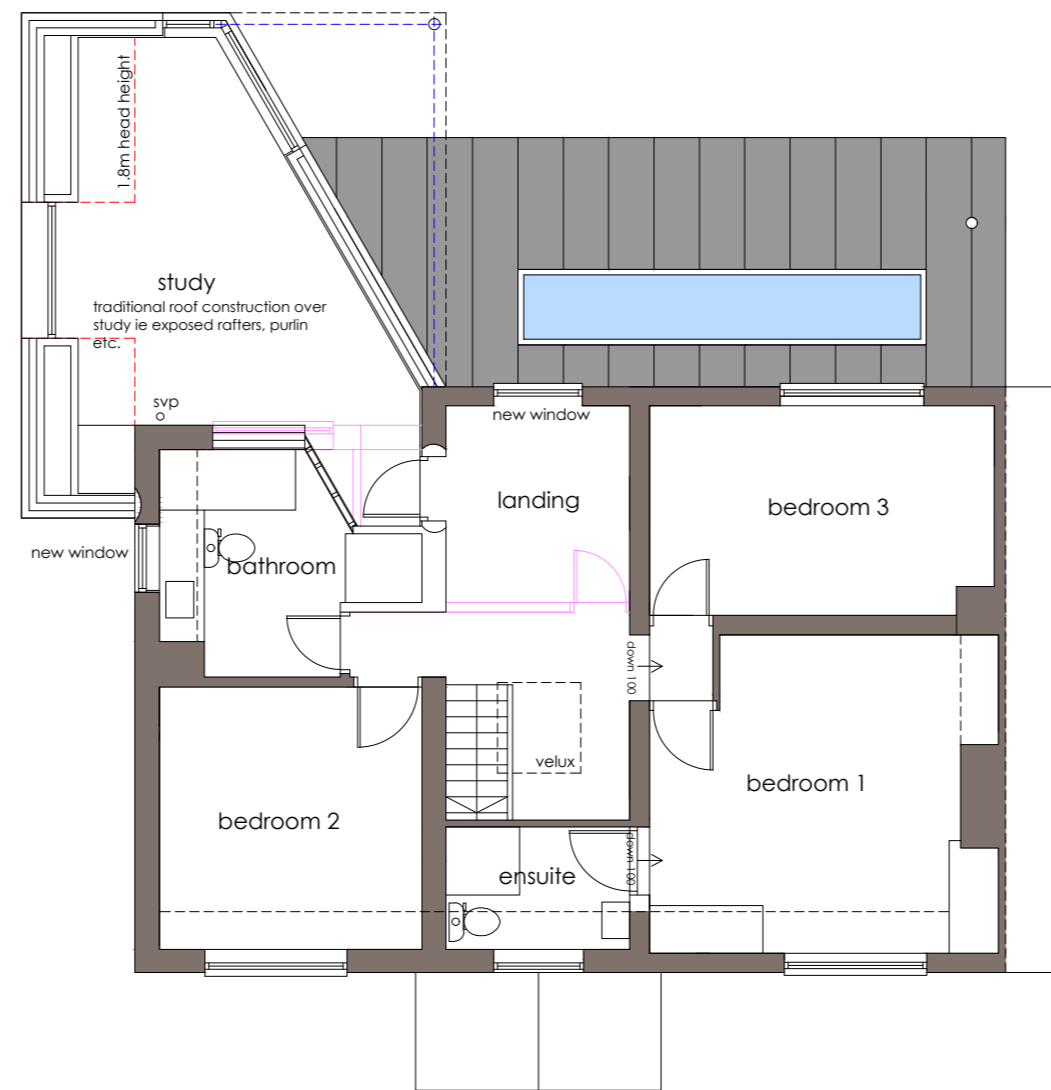

First Floor Plan

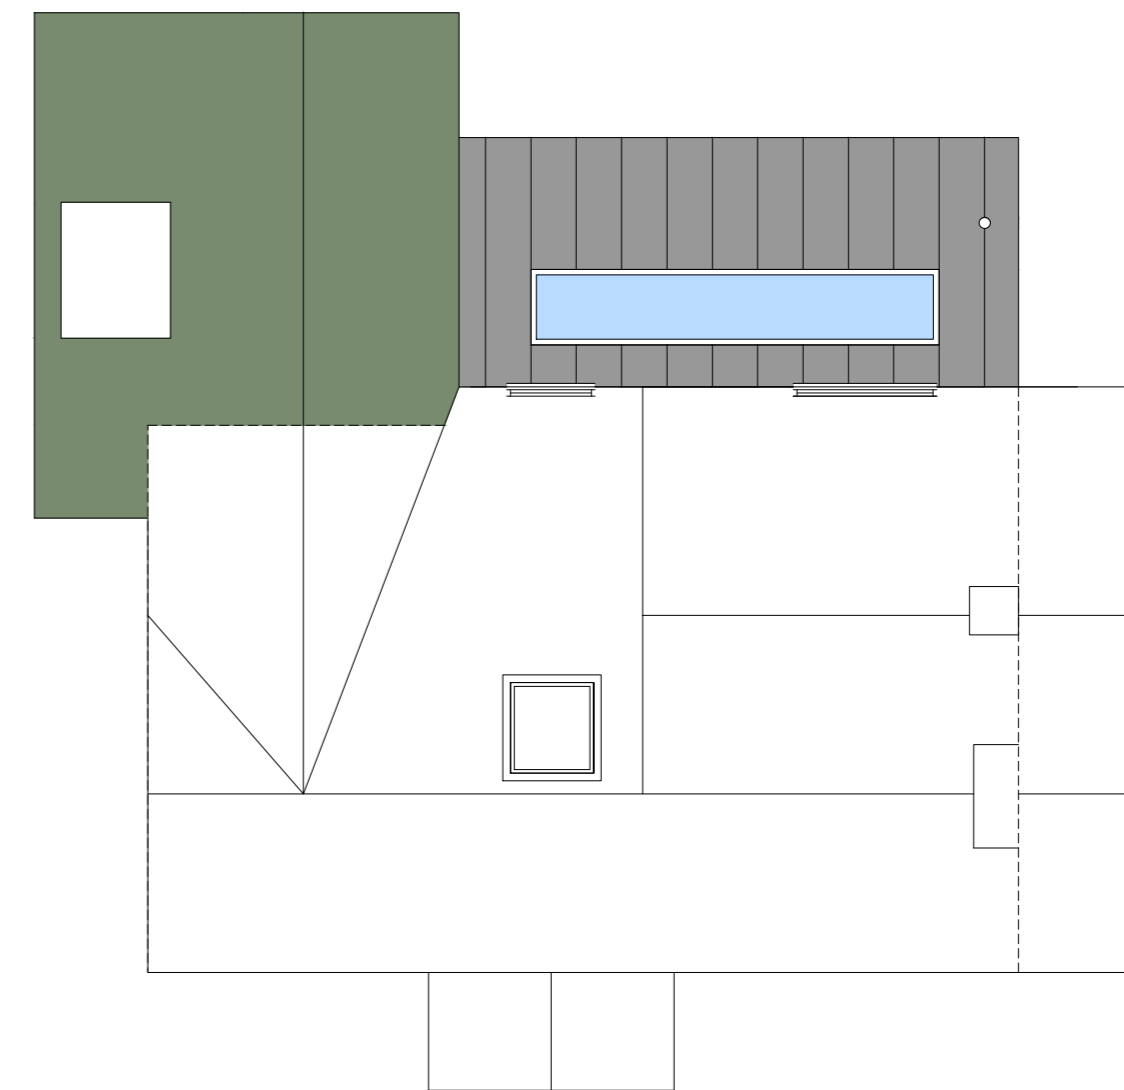

roof plan

Revision A - 29 March 2021 -
 Dormer to study moved closer to main house.



Client
 Mr & Mrs Beddows
 Project Description
 31 Main Street,
 Kilnwick,
 E Yorks,
 YO25 9JD
 Drawing Title
 Proposed alterations v2
 Date first drawn 3 March 2021
 Scale 1:100 @ A2
 Job Number 3206/09a

