

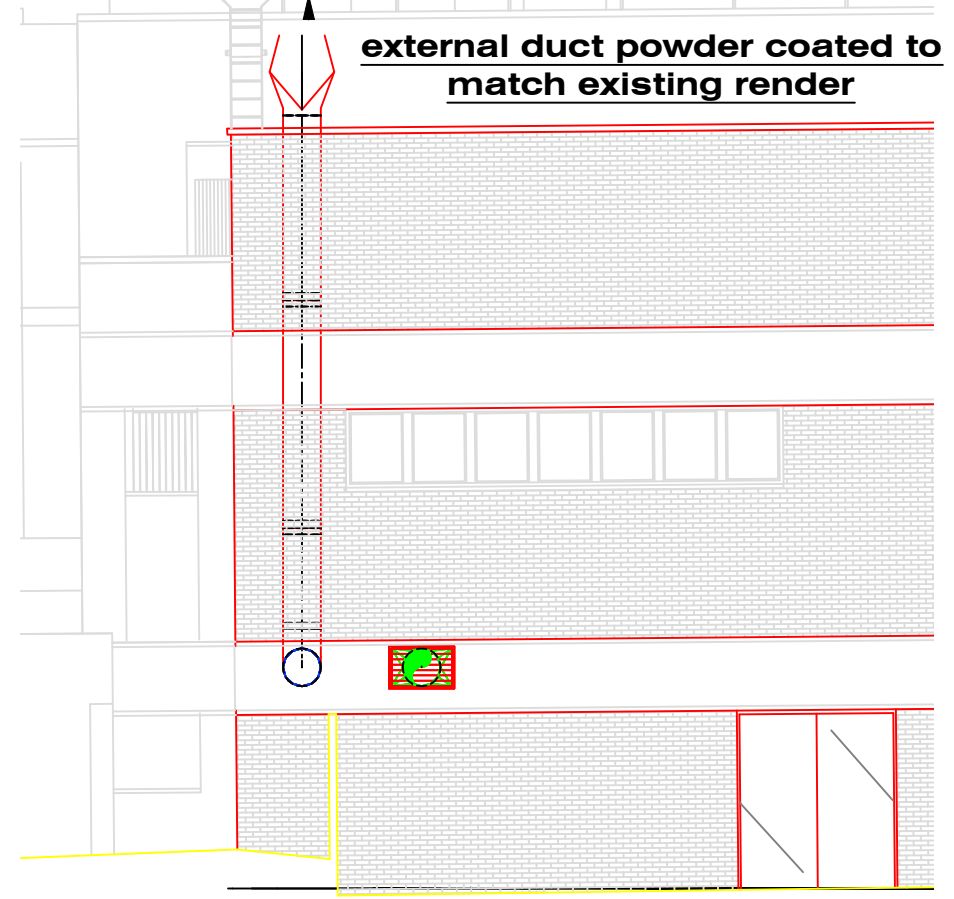
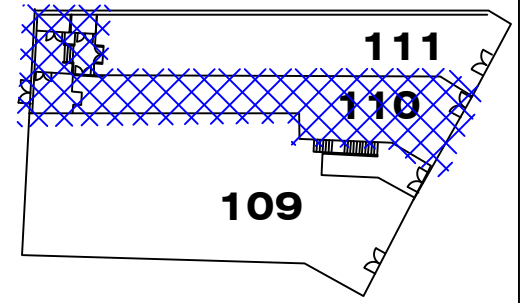


**Plan Unit B1**

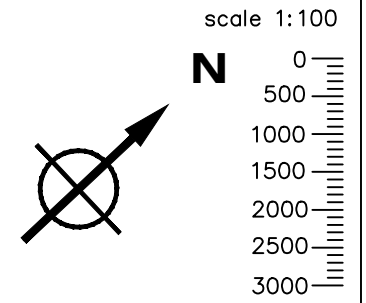

**Rear Elevation Unit B1 109-111**

**external duct powder coated to match existing render**

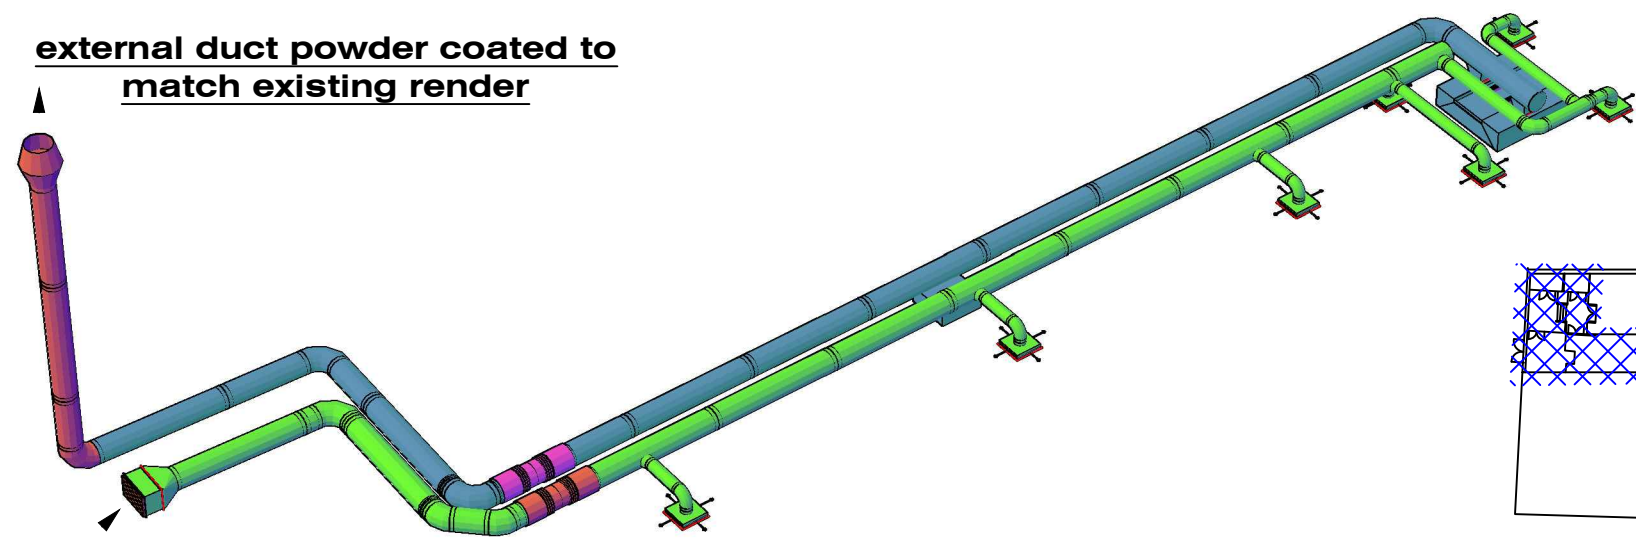

R5	
R4	
R3	
R2	
R1	FOR APPROVAL
	REVISION:



THE COPYRIGHT AND ALL OTHER RIGHTS IN AND RELATING TO THIS PUBLICATION BELONG TO AND ARE THE SOLE PROPERTY OF COF UK LTD. ALL RIGHTS ARE RESERVED. NEITHER THE WHOLE NOR ANY PART OF THIS PUBLICATION MAY BE REPRODUCED OR TRANSMITTED IN ANY FORM OR BY ELECTRONIC OR MECHANICAL MEANS INCLUDING PHOTOCOPIING AND RECORDING OR FROM ANY RETRIEVAL SYSTEM WITHOUT THE PRIOR WRITTEN LICENCE OF AUTHORITY FROM THE OWNER.

CUSTOMER:	CONTRACT REF:	SCALE:	1:100 @ A3
CONTRACT:	DODO 2 UNIT B1	DATE:	01.04.21
DESCRIPTION:	110 HIGH STREET CHELTENHAM	DRAWN BY:	RE
	DRG NO: DODO-02	MATERIAL:	