




Ground Floor Plan as Proposed
(1:50)

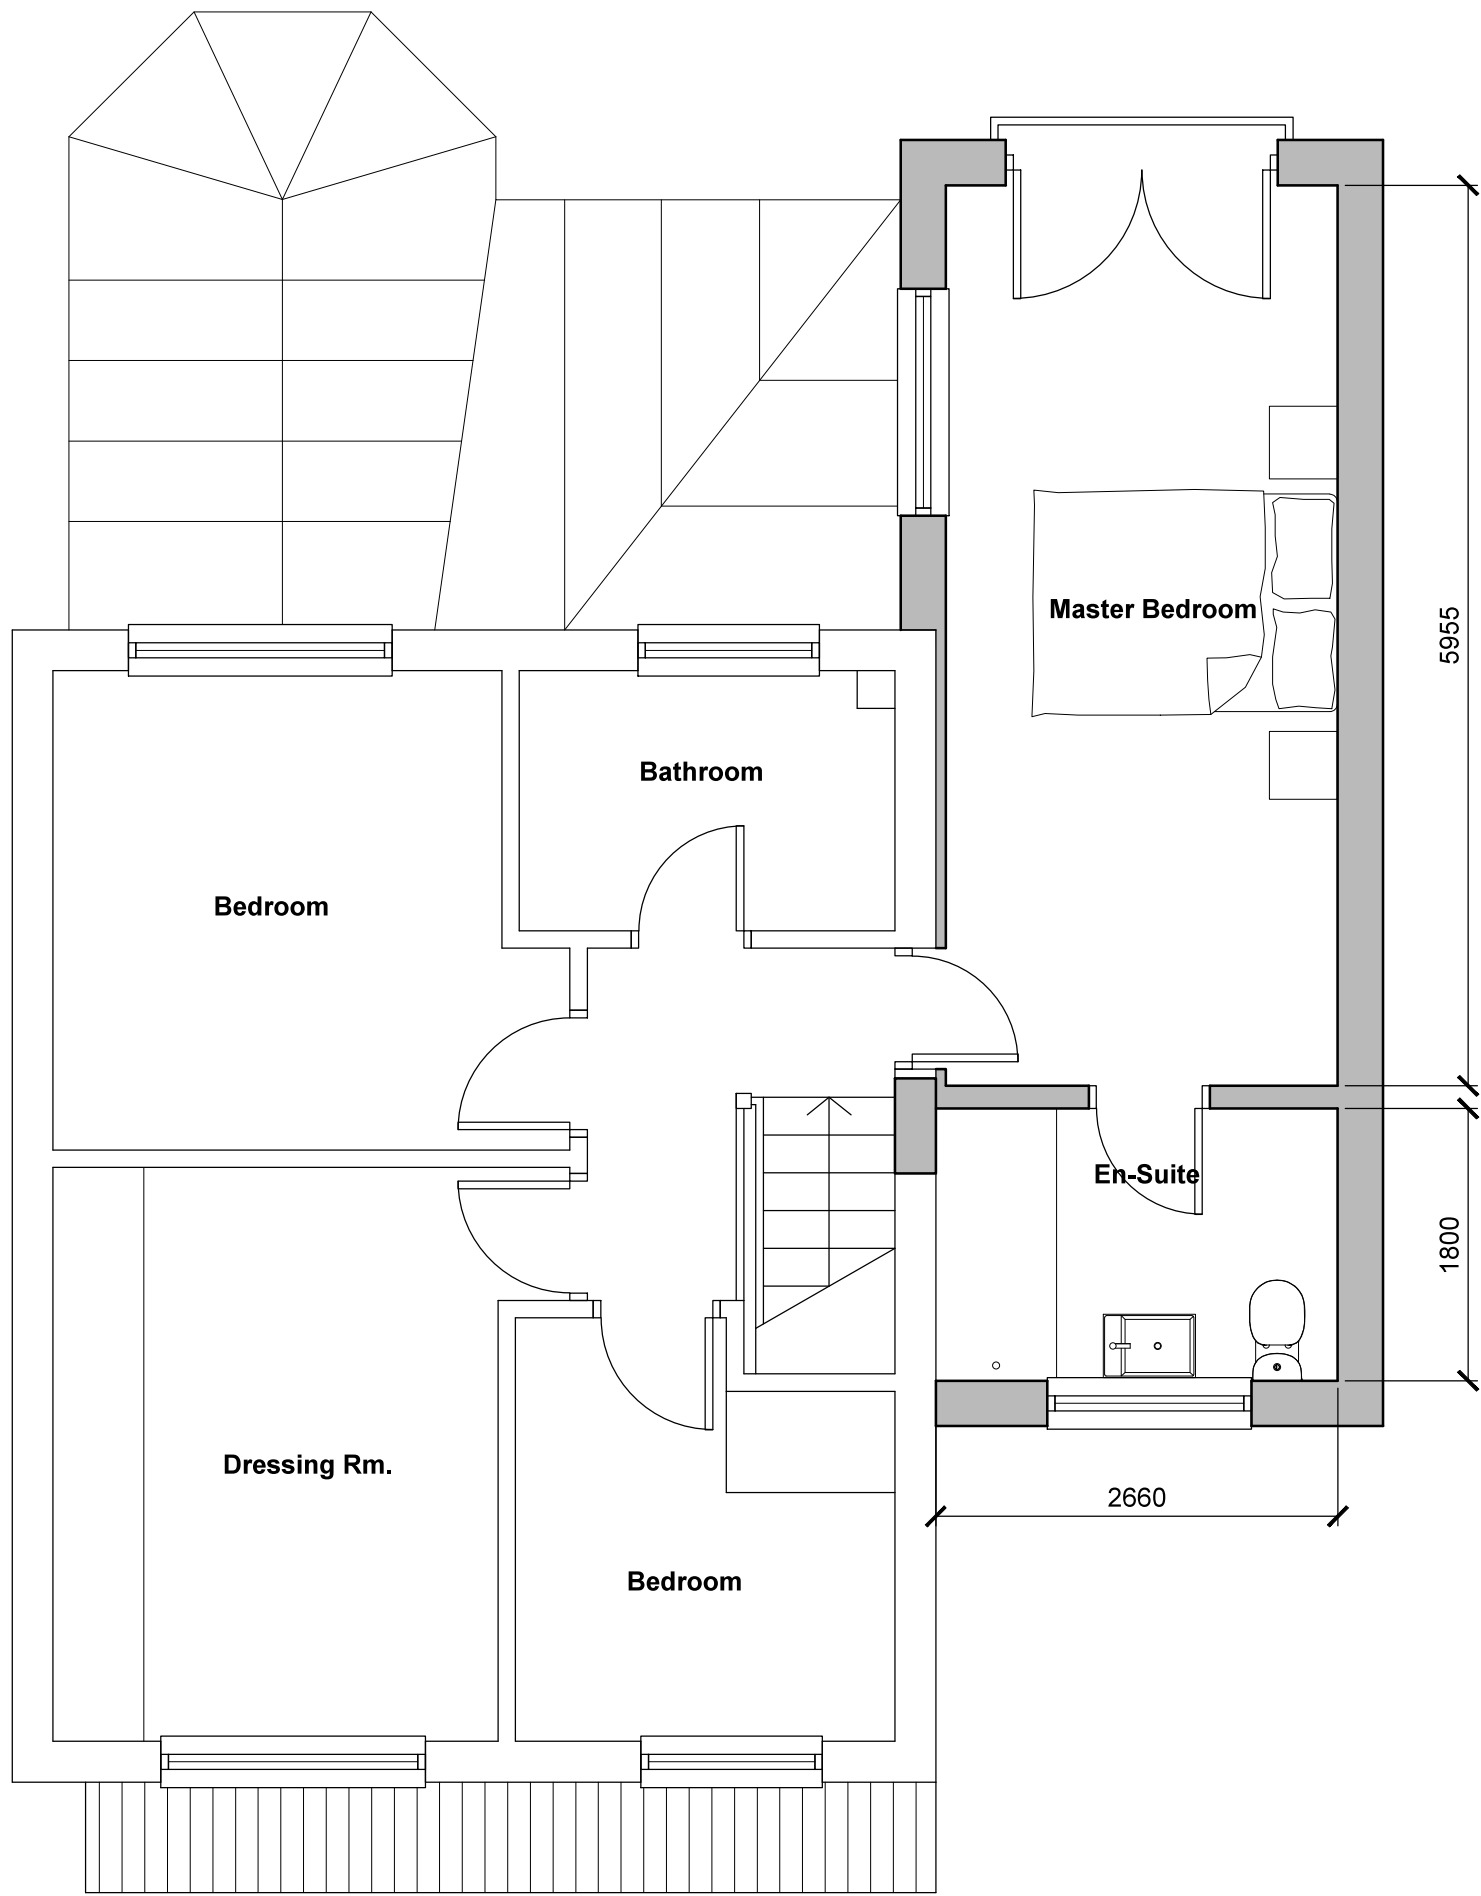

First Floor Plan as Proposed
(1:50)

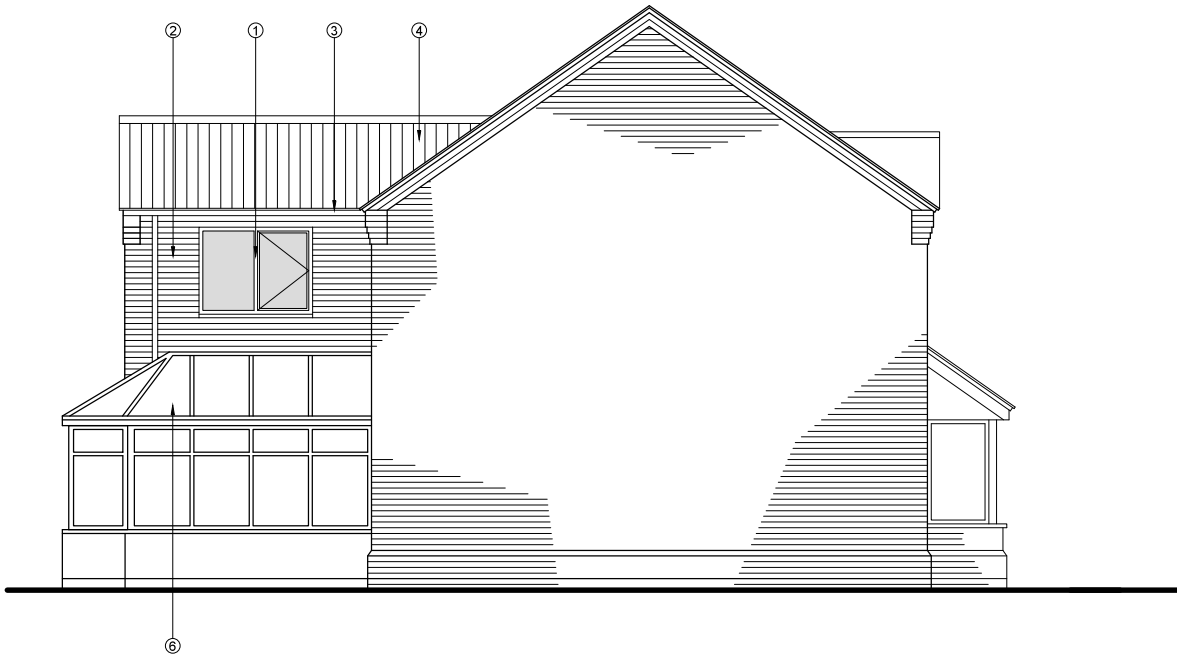

Side Elevation as Proposed
(1:100)

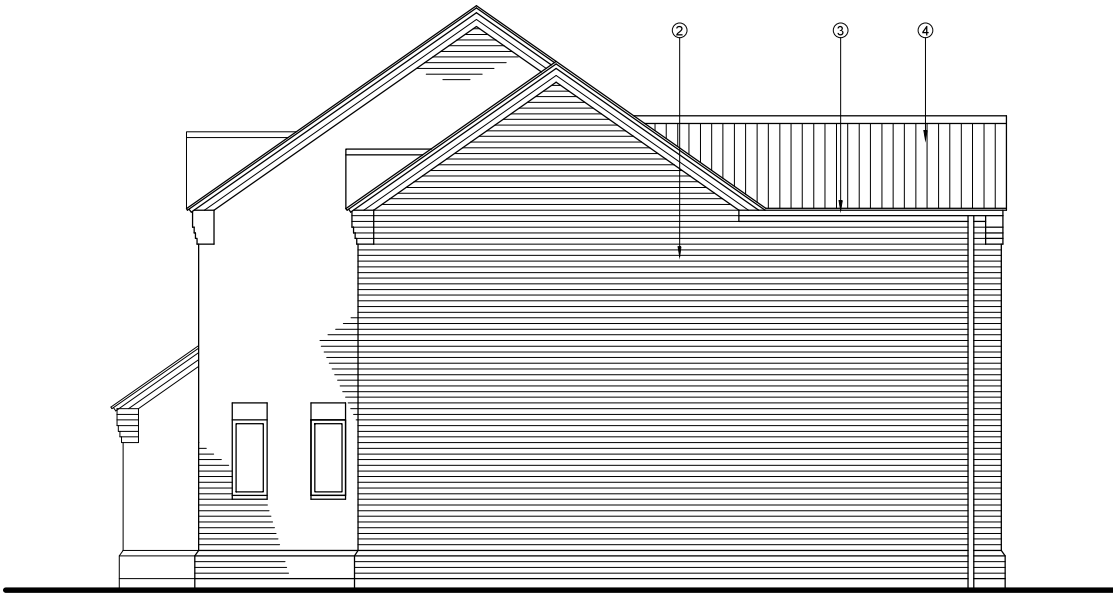

Side Elevation as Proposed
(1:100)



Front Elevation as Proposed
(1:50)




Rear Elevation as Proposed
(1:50)

Proposed Material Schedule

- ① Proposed Upvc Windows & Doors - Colour Brown (to match)
- ② Existing Red Facing Brickwork (to match)
- ③ Brown Upvc Rainwater Goods (to match)
- ④ Concrete Pantiles (to match)
- ⑤ Existing Sectional Garage Door - Colour Brown (to match)
- ⑥ Existing Polycarbonate roof sheets

Notes:

- This Drawing and all information included, unless otherwise stated is the property G D - Design. Copyright is reserved by them and all information is issued on the condition that it is not copied, reproduced, retained or disclosed to any unauthorised person(s), either wholly or in part without the written consent of G D - Design.
1. All dimensions are to be checked on site prior to construction.
 2. Do not scale any dimensions from this drawing.
 3. All dimensions are in millimeters, unless otherwise stated.

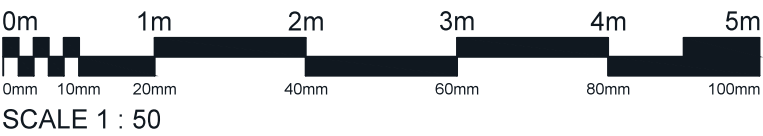

Rev: Details Issued:

Client:
Mr Britt
Beaver Close
Skellingthorpe

Project:
Proposed Residential Extension

Drawing Title:
Plans and Elevations as Proposed

PLANNING

Scale:	Date:	Drawn:
As Shown @A1	Mar. 21	-
Job No:	Dwg No:	Revision:
21/005	PL - 002	B