


Notes:

This Drawing and all information included, unless otherwise stated is the property G D - Design. Copyright is reserved by them and all information is issued on the condition that it is not copied, reproduced, retained or disclosed to any unauthorised person(s), either wholly or in part without the written consent of G D - Design.


1. All dimensions are to be checked on site prior to construction.

2. Do not scale any dimensions from this drawing.


3. All dimensions are in millimeters, unless otherwise stated.

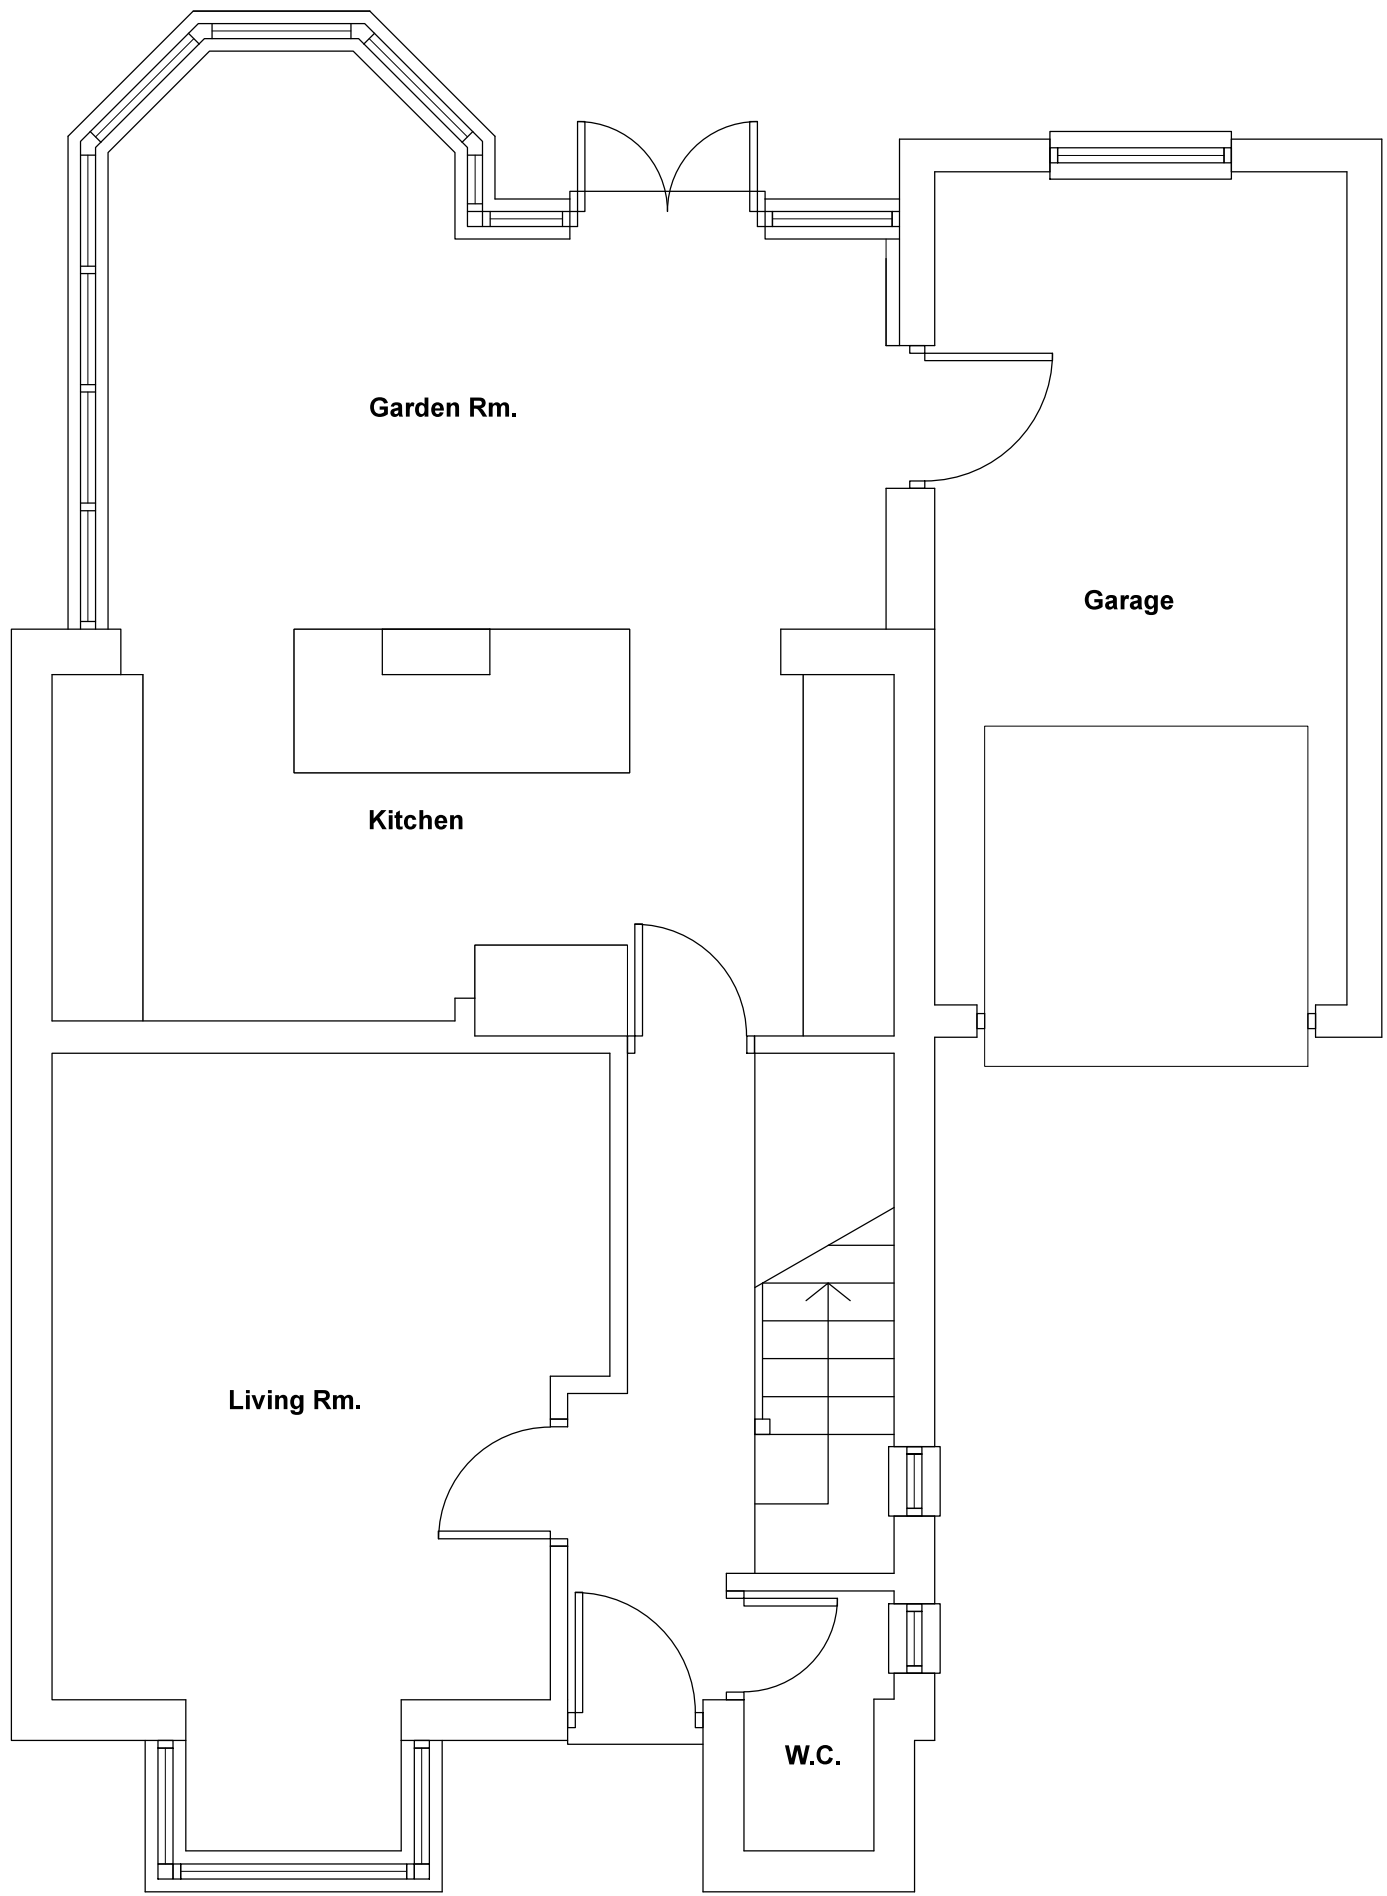


Ground Floor Plan as Existing
(1:50)

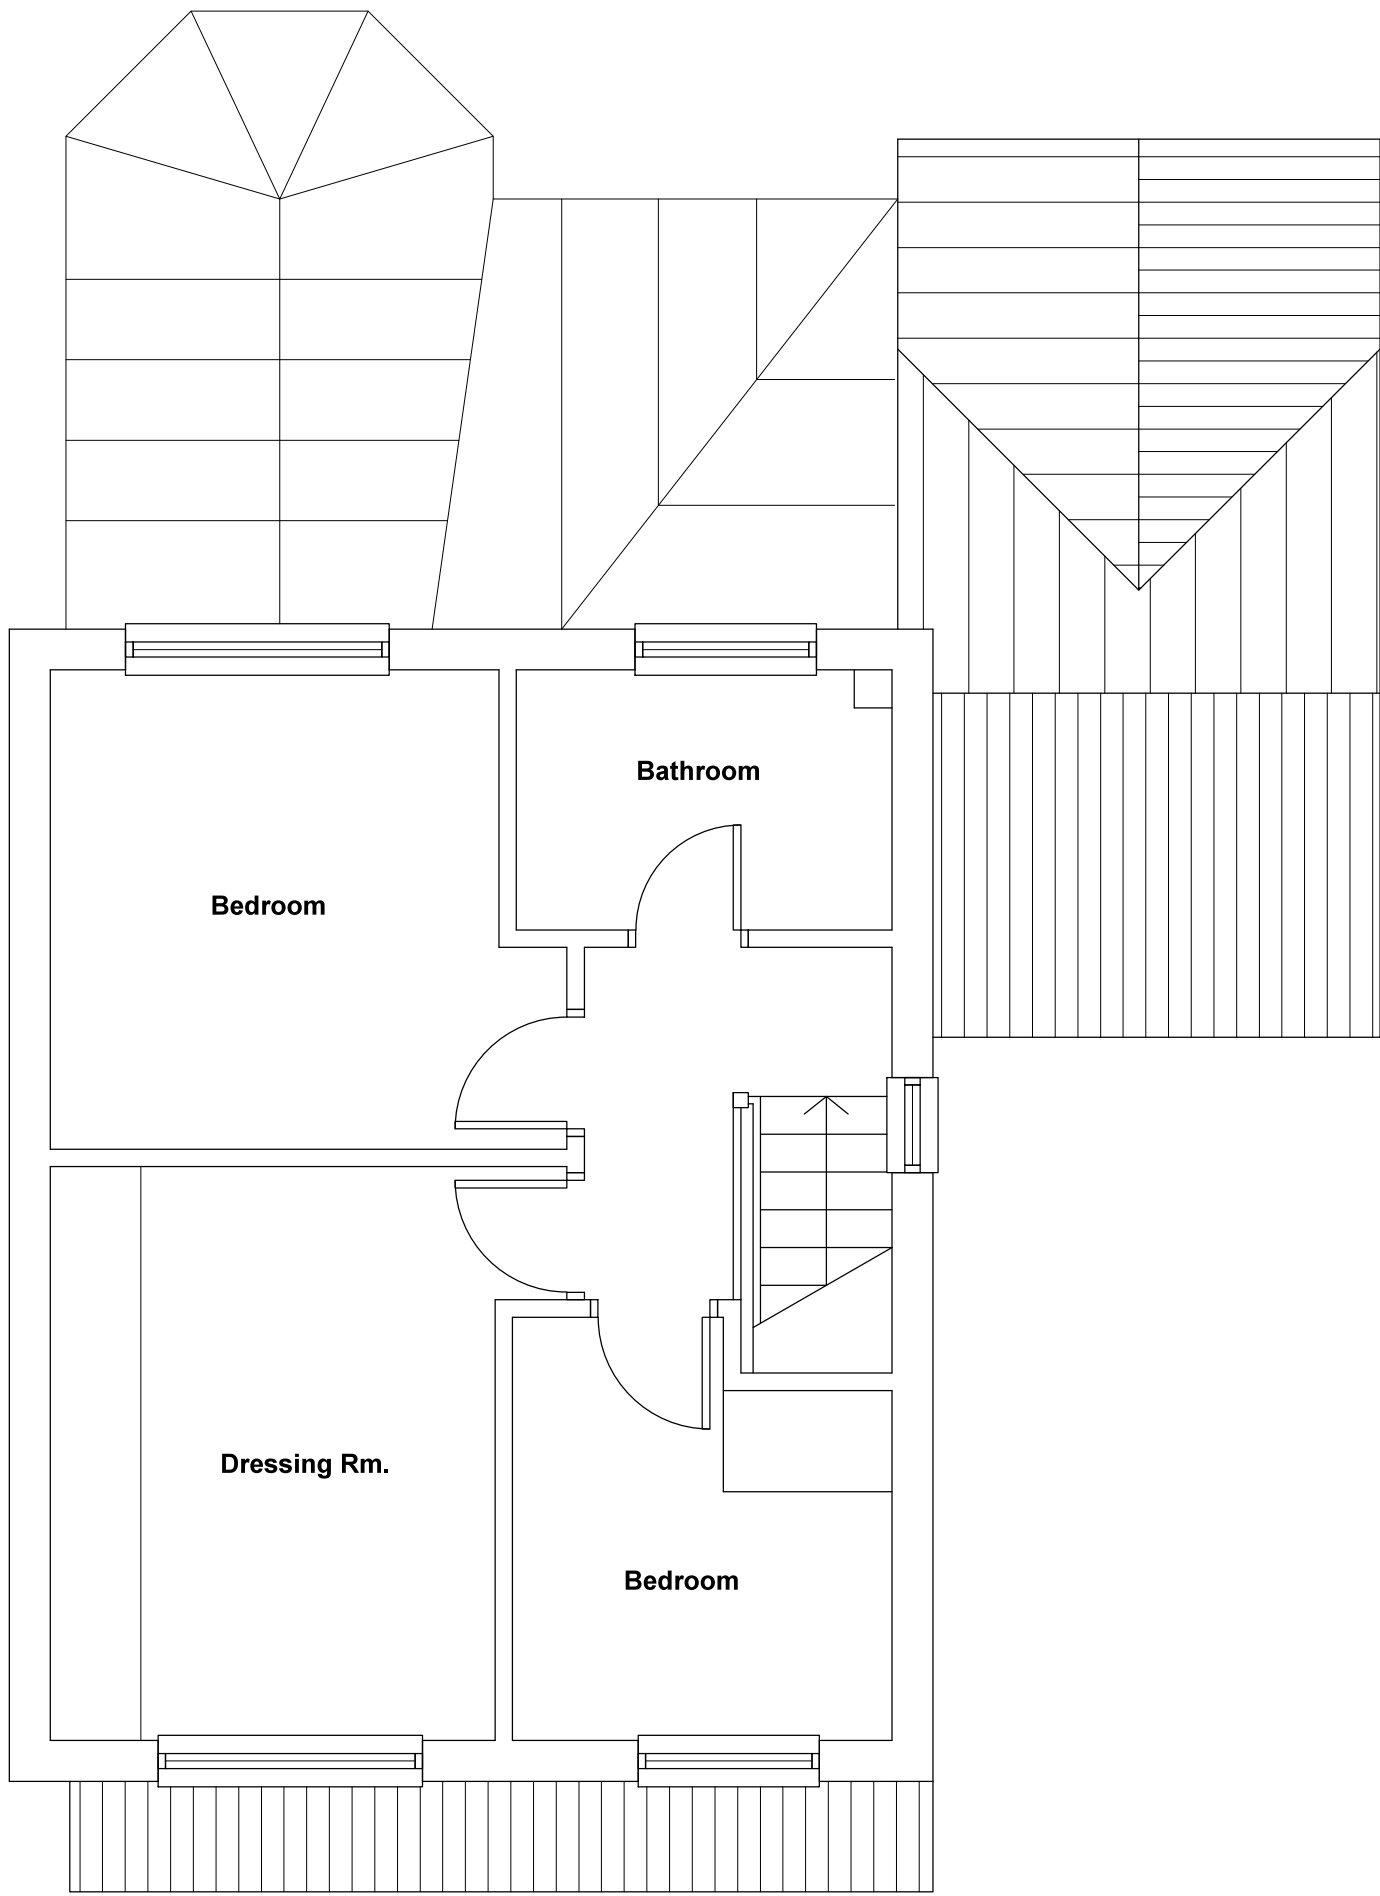

First Floor Plan as Existing
(1:50)

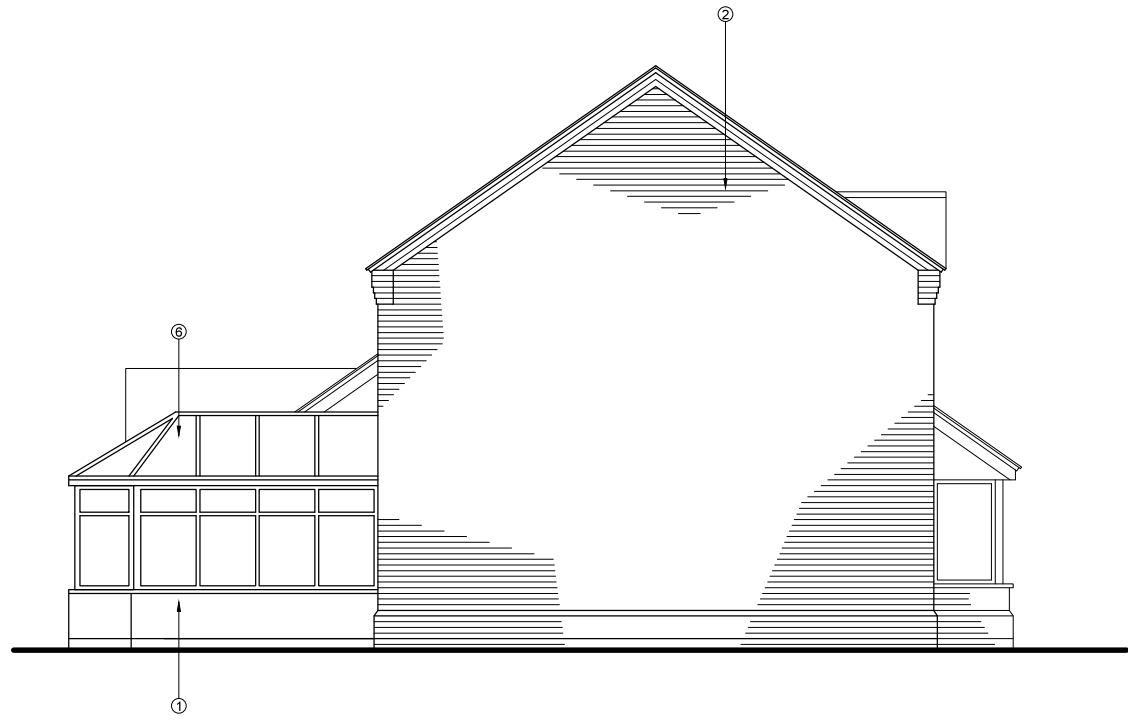

Side Elevation as Existing
(1:100)

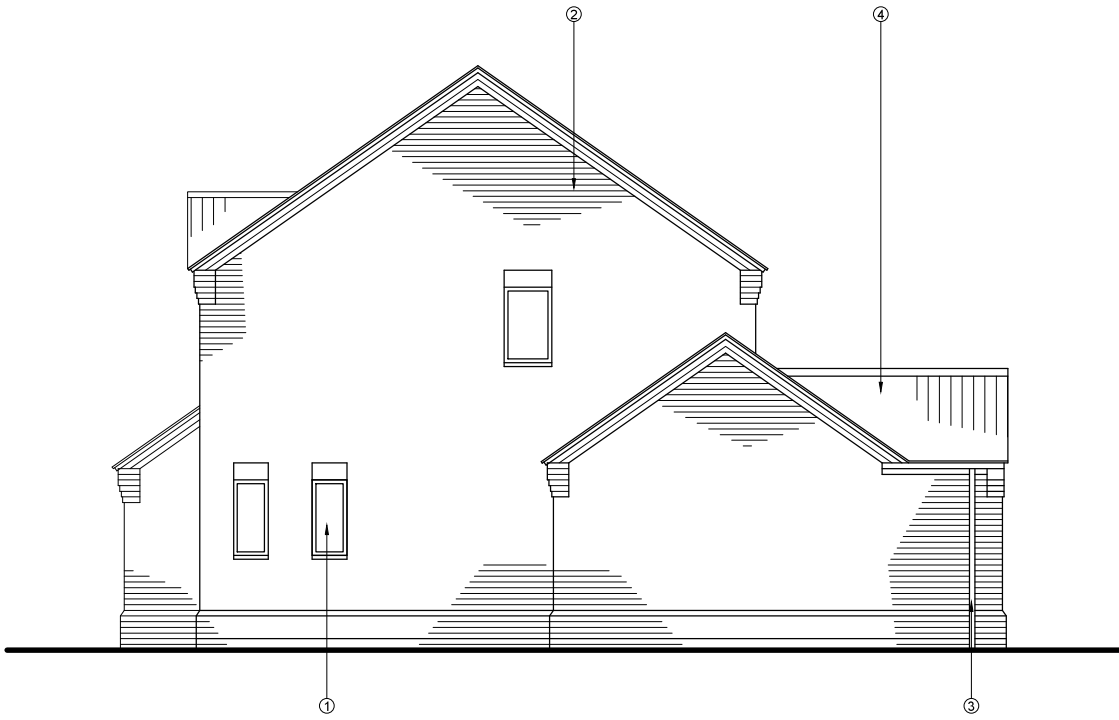

Side Elevation as Existing
(1:100)

Existing Material Schedule


- ① Existing Upvc Windows & Doors - Colour Brown
- ② Existing Red Facing Brickwork
- ③ Brown Upvc Rainwater Goods
- ④ Concrete Pantiles
- ⑤ Existing Sectional Garage Door - Colour Brown
- ⑥ Existing Polycarbonate roof sheets



Front Elevation as Existing
(1:50)



Rear Elevation as Existing
(1:50)

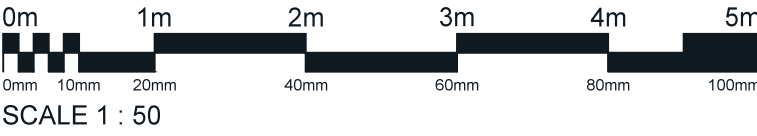

Rev:	Details	Issued:
A	Drawing updated to suit planners comments.	07.04.21

Client:
Mr Britt
Beaver Close
Skellingthorpe

Project:
Proposed Residential Extension

Drawing Title:
Plans and Elevations as Existing

PLANNING

Scale:	Date:	Drawn:
As Shown @A1	Mar. 21	-
Job No:	Drw No:	Revision:
21/005	PL - 002	A