
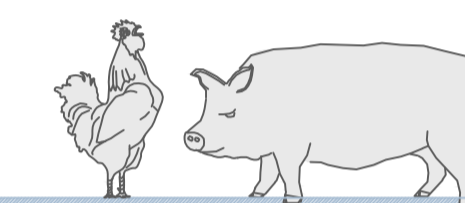


SCALE BAR 1:1000

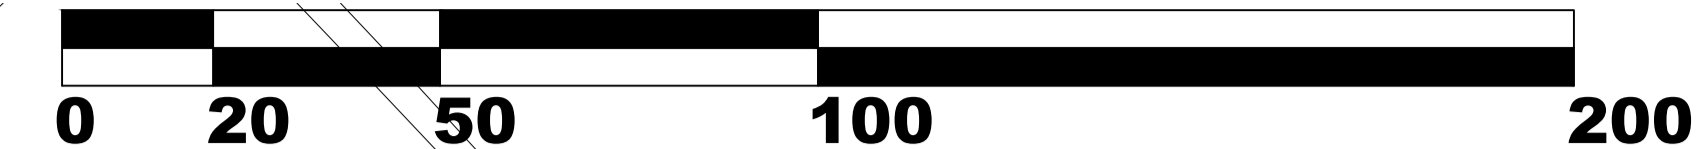

IAN PICK ASSOCIATES LTD  
Specialist Agricultural & Rural Planning Consultants

Station Farm Offices  
Wansford Road  
Nafferton  
Driffield  
East Yorkshire  
YO25 8NJ

T : 01377 253363  
E : mail@ianpick.co.uk  
W : www.ianpickassociates.co.uk

CLIENT

**Wot An Egg Ltd**  
Quarry House  
Cattle Hill  
Warter  
York  
YO42 1XG

JOB TITLE

General Purpose Agricultural  
Shed

DWG. TITLE

Site Plan A1

SCALE

1=1000

DRN

SH

DWG. NUMBER

IP/JT/02

DATE

Apr 21

REV

-

EXISTING LIVESTOCK UNIT

PROPOSED GENERAL PURPOSE  
AGRICULTURAL STORAGE  
BUILDING & EGG STORE  
20000mm x 15000mm

Walcott Farm

EXISTING  
ACCESS TRACK

EXISTING FARM ACCESS

The Springs

Cotley Farm

Priory Cottage

Cotley Abbey

Cotley Cottage

Drain

Drain

Drain

FB

FB

Drain

Drain

LAND DRAIN

Drain

Drain

DIGBY ROAD

Track

1.22m RH

5.4m

5.9m

6.5m

4.1m