


First Floor Layout Plan 1:100

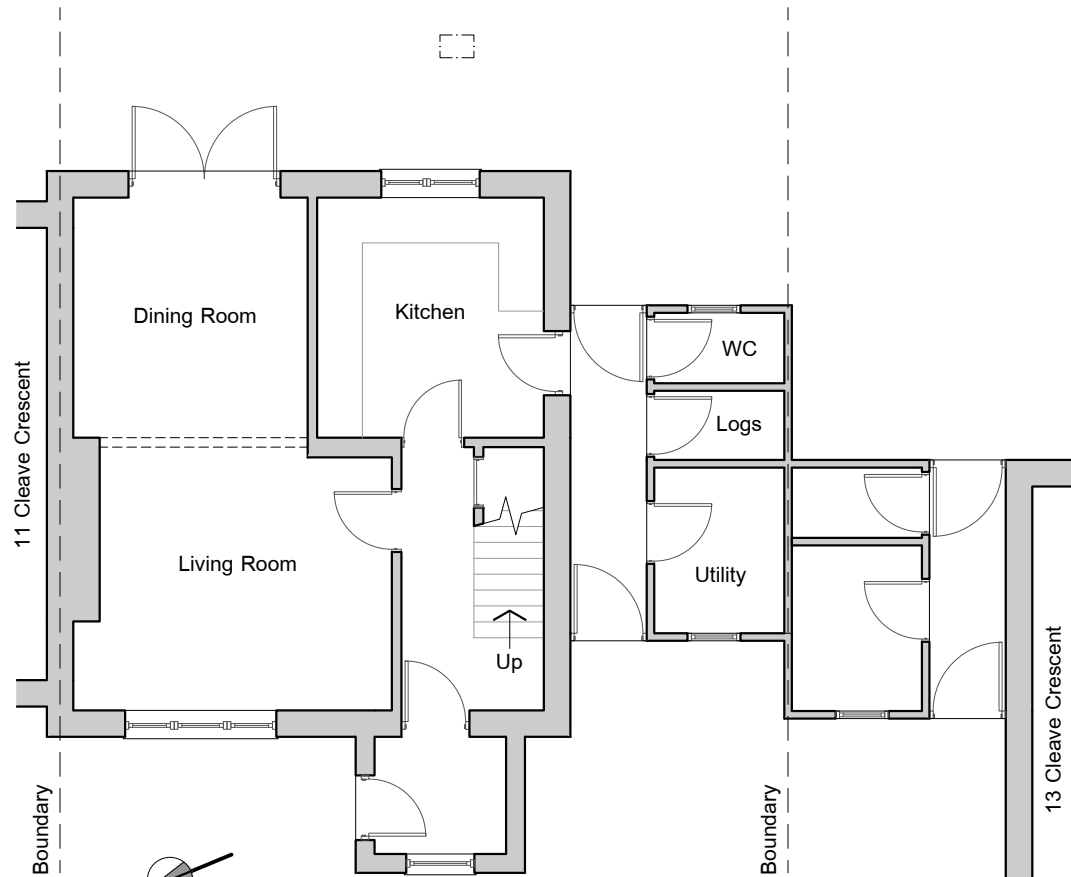


Ground Floor Layout Plan 1:100




East Elevation 1:100




West Elevation 1:100

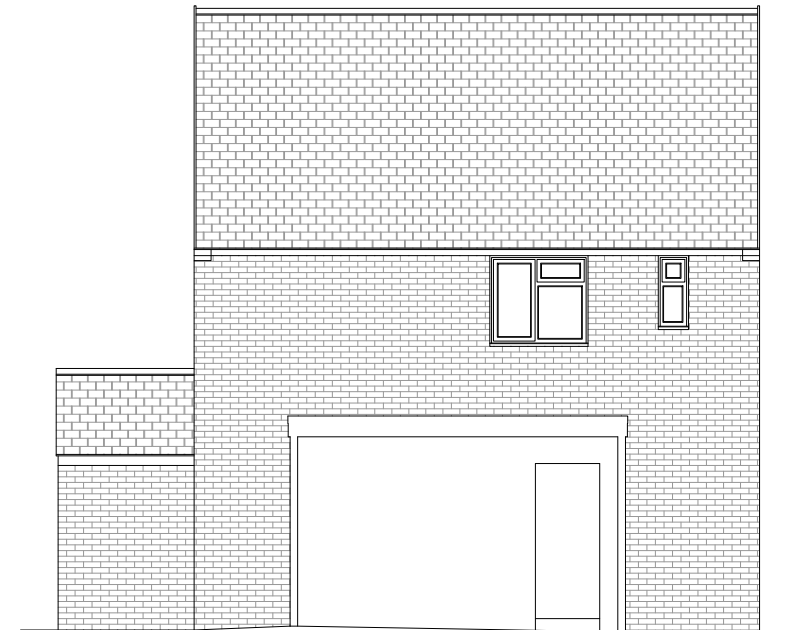

South Elevation 1:100

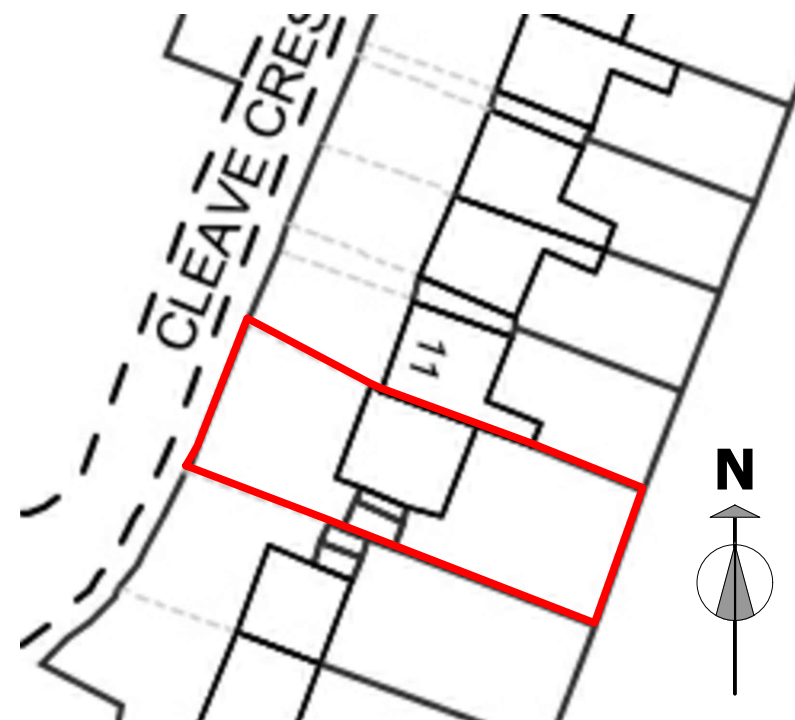

Block Plan 1:500

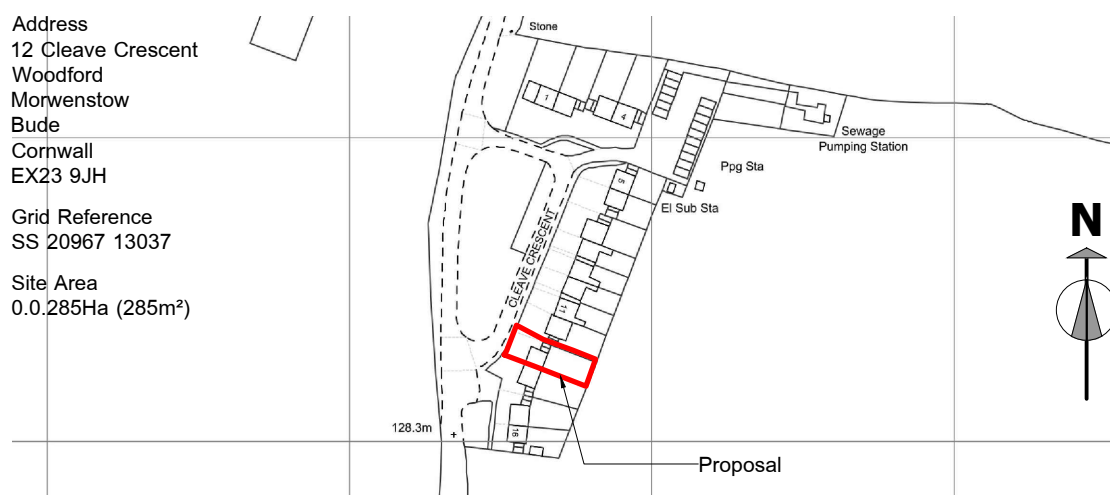

Location Plan 1:2500

Crown Copyright Ordnance Survey. License Number 100018971

Address
12 Cleave Crescent
Woodford
Morwenstow
Bude
Cornwall
EX23 9JH
Grid Reference
SS 20967 13037
Site Area
0.0.285Ha (285m²)

Crown Copyright Ordnance Survey. License Number 100018971

CONCEPTUAL PLANNING DRAWINGS.
DO NOT SCALE DRAWINGS FOR CONSTRUCTION PURPOSES.

PROJECT
12 CLEAVE CRESCENT
PROPOSED RESIDENTIAL EXTENSION & CONVERSION
CLIENT
MR J. FARRAR & MISS M. WALTER

Mike Ford Designs
Architectural Design & Construction Consultant
A 6 Minster Avenue, Bude, Cornwall. EX23 8RY
T 01288 356659 M 07916 258835 E mike4designs@btinternet.com

Drq No: MFD21-04.P.1 Scale: As Shown @ A3 Date: March '21
Drawing: Existing Plans & Elevations Drawn By: Mike
Revision -: -