

This document should not be relied on or used in circumstances other than those for which it was prepared and for which Westridge was commissioned. Westridge accepts no responsibility for this document to any other party other than the person by whom it was commissioned. All setting out dimensions on drawings are to be confirmed on site, if there are any discrepancies then please notify Westridge for clarification.




FRONT ELEVATION




SIDE ELEVATION




REAR ELEVATION

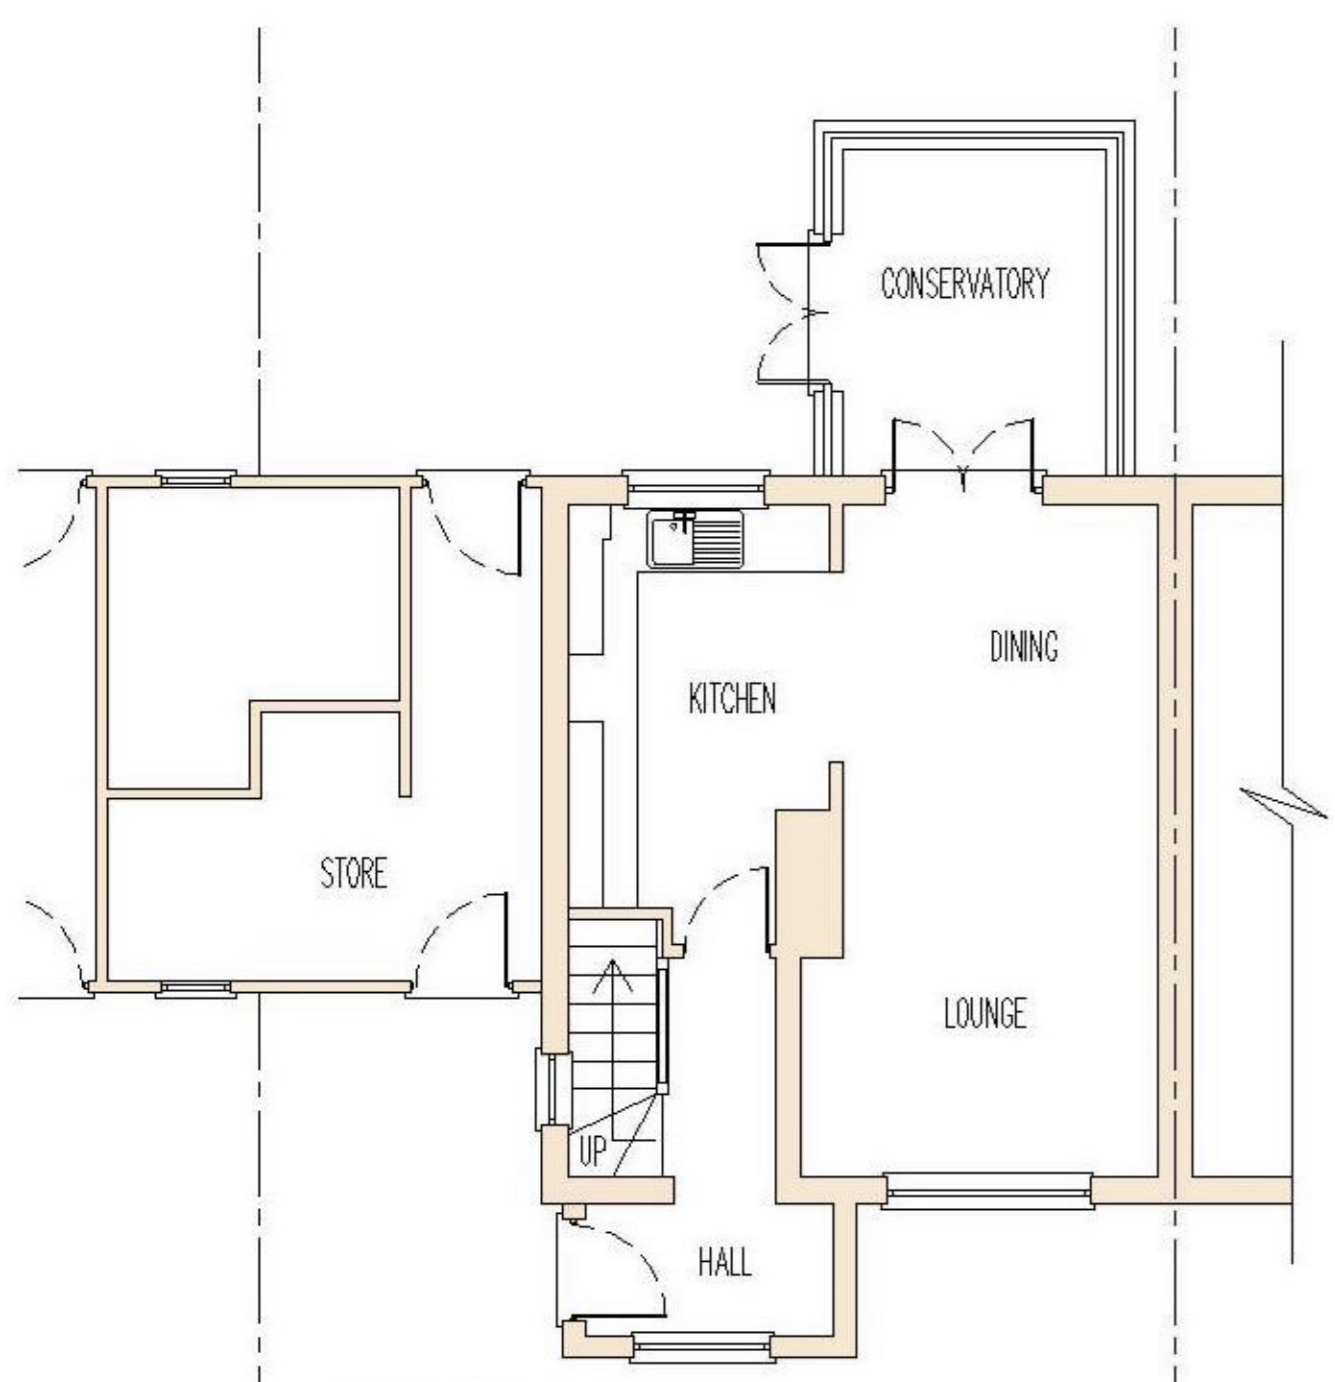

GROUND FLOOR

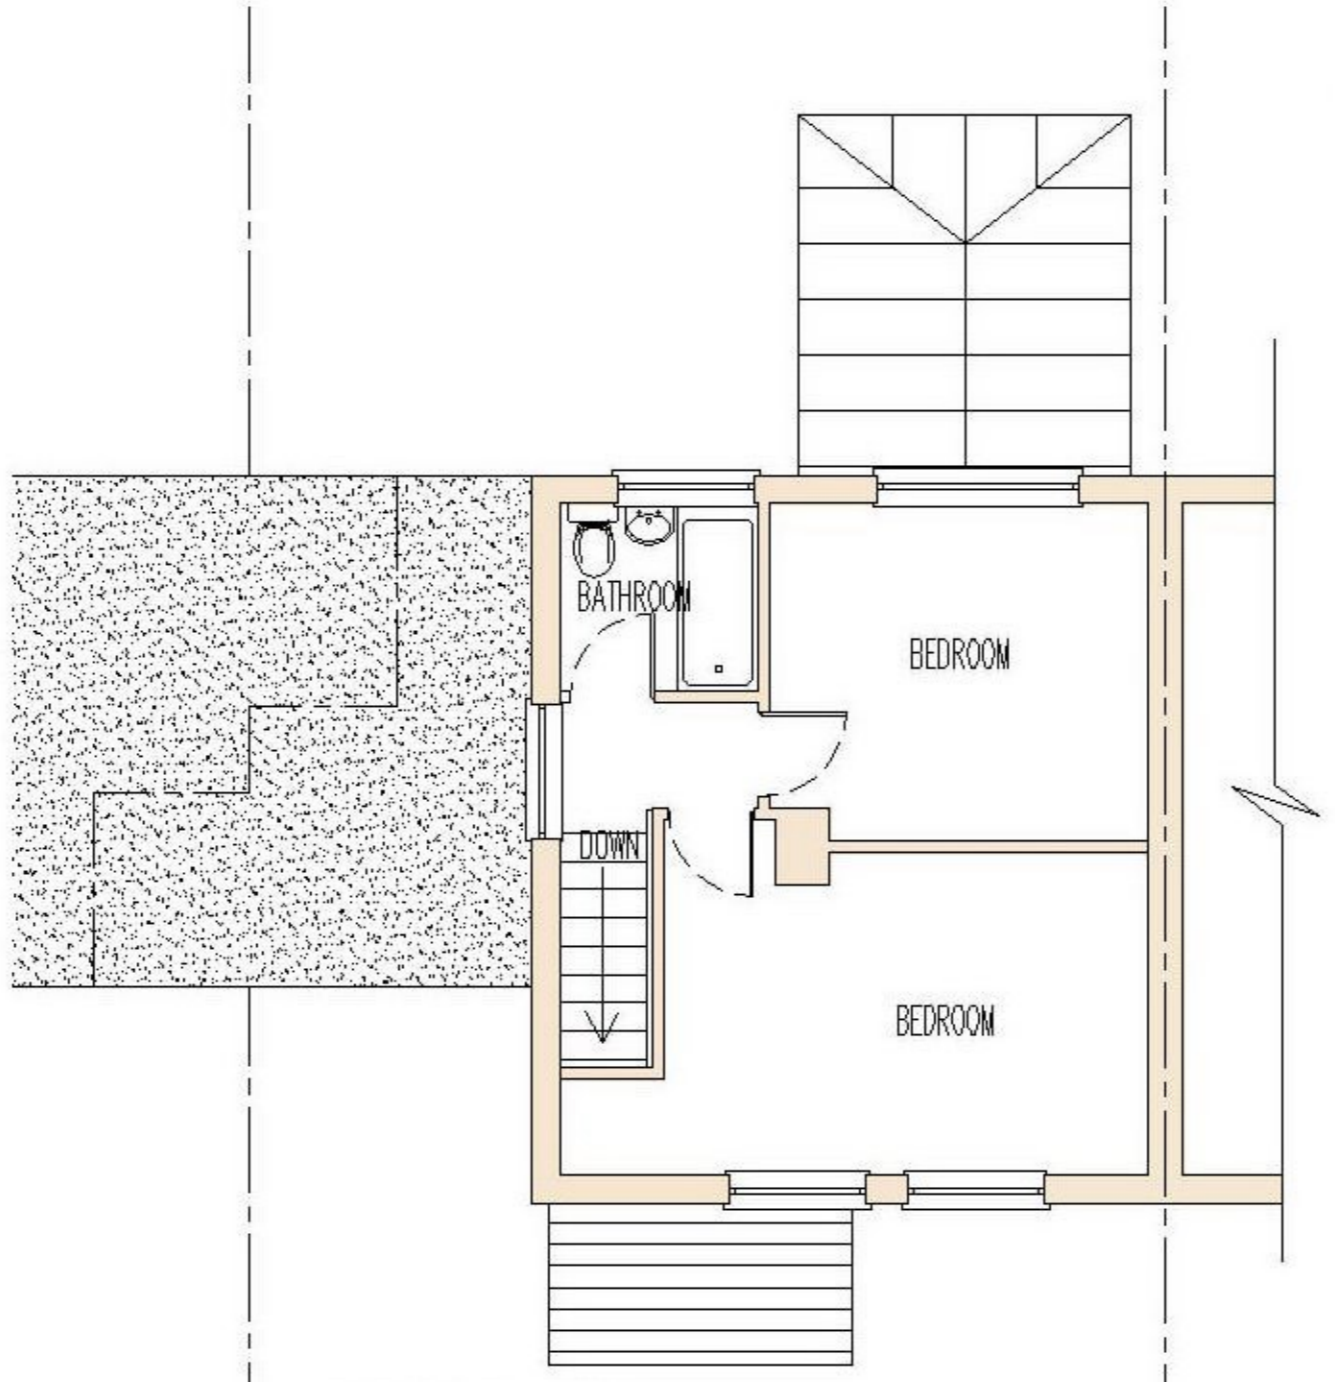


FIRST FLOOR

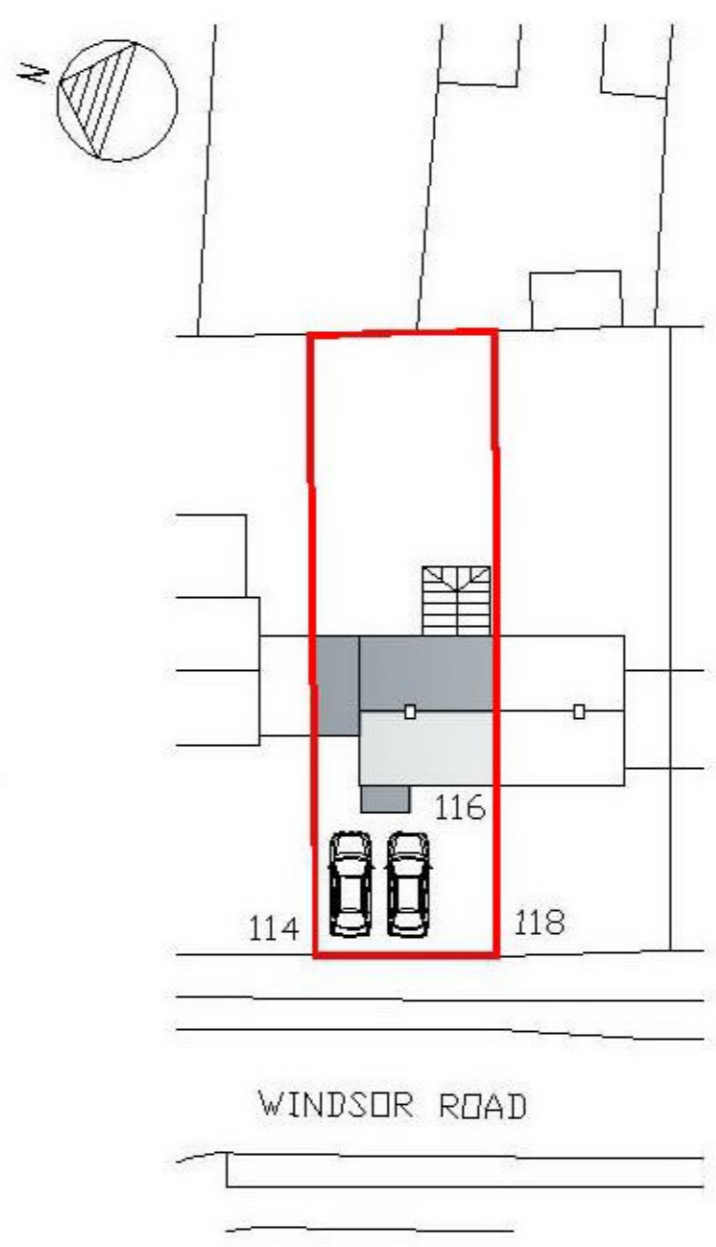


EXISTING SITE PLAN

(SCALE 1 : 500)

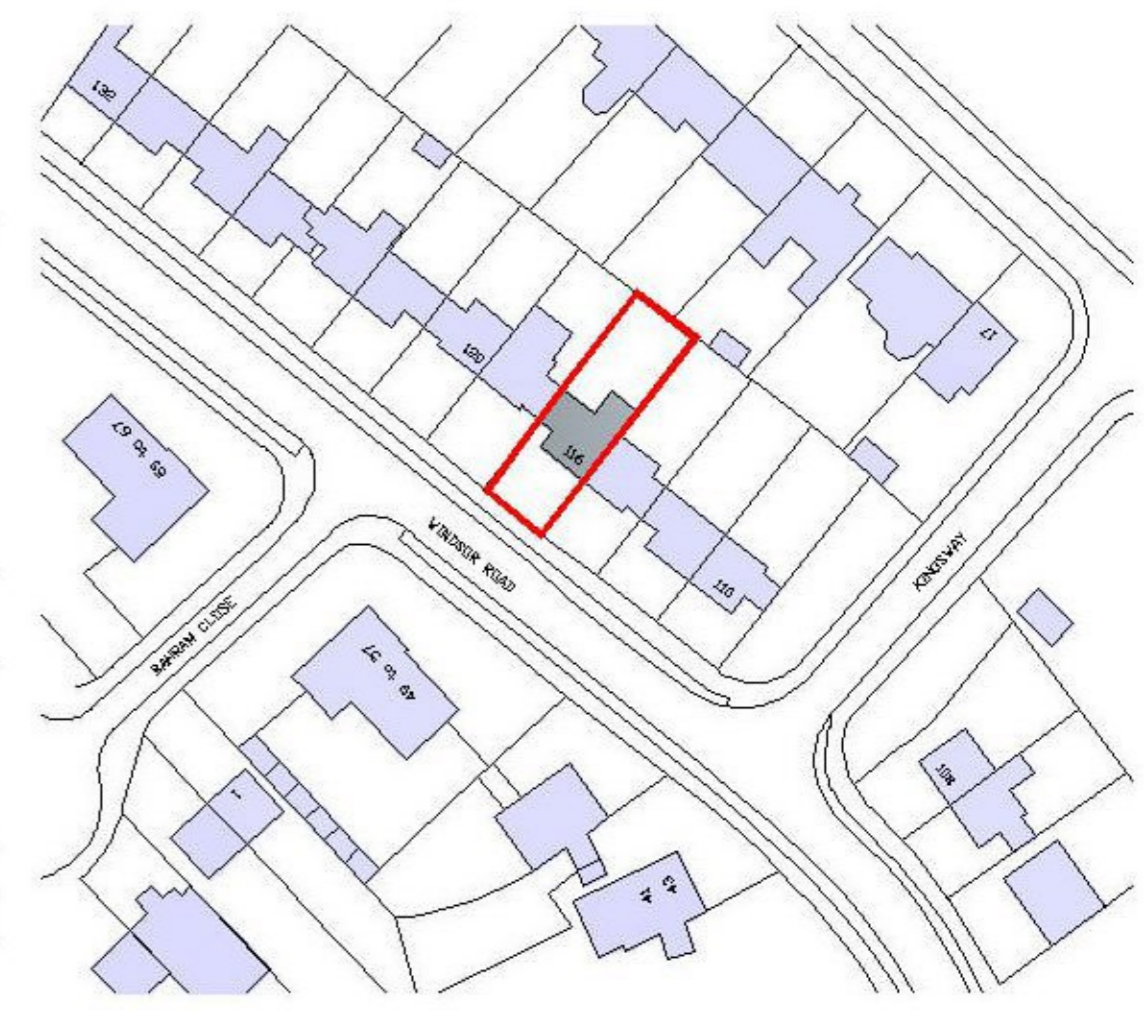

LOCATION PLAN

(SCALE 1 : 1250)

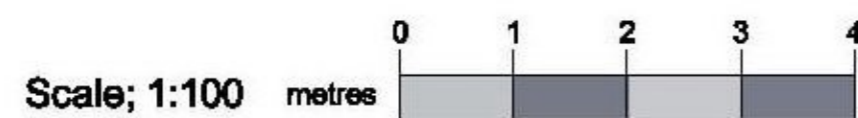

Scale; 1:100 metres

WESTRIDGE
 Property Consultants Ltd
 Design - Development - Project Management

Mill House, Mill Court
 Great Shelford
 Cambridge CB22 5LD
 Tel: 01223 233 600
 www.westridgeconsultants.co.uk

CLIENT: Mr & Mrs Casserta
PROJECT: 116 WINDSOR ROAD, NEWMARKET - PROPOSED EXTENSIONS

DRAWING: EXISTING LAYOUT & ELEVATIONS & LOCATION PLAN
 Scale: @ A3 1 : 100 Date: March 2021 Job No: WPCL0429 Dwg No: PL-01 Rev: A

PLANNING

DO NOT SCALE OFF THIS DRAWING