



PROPOSED SECTION D - D

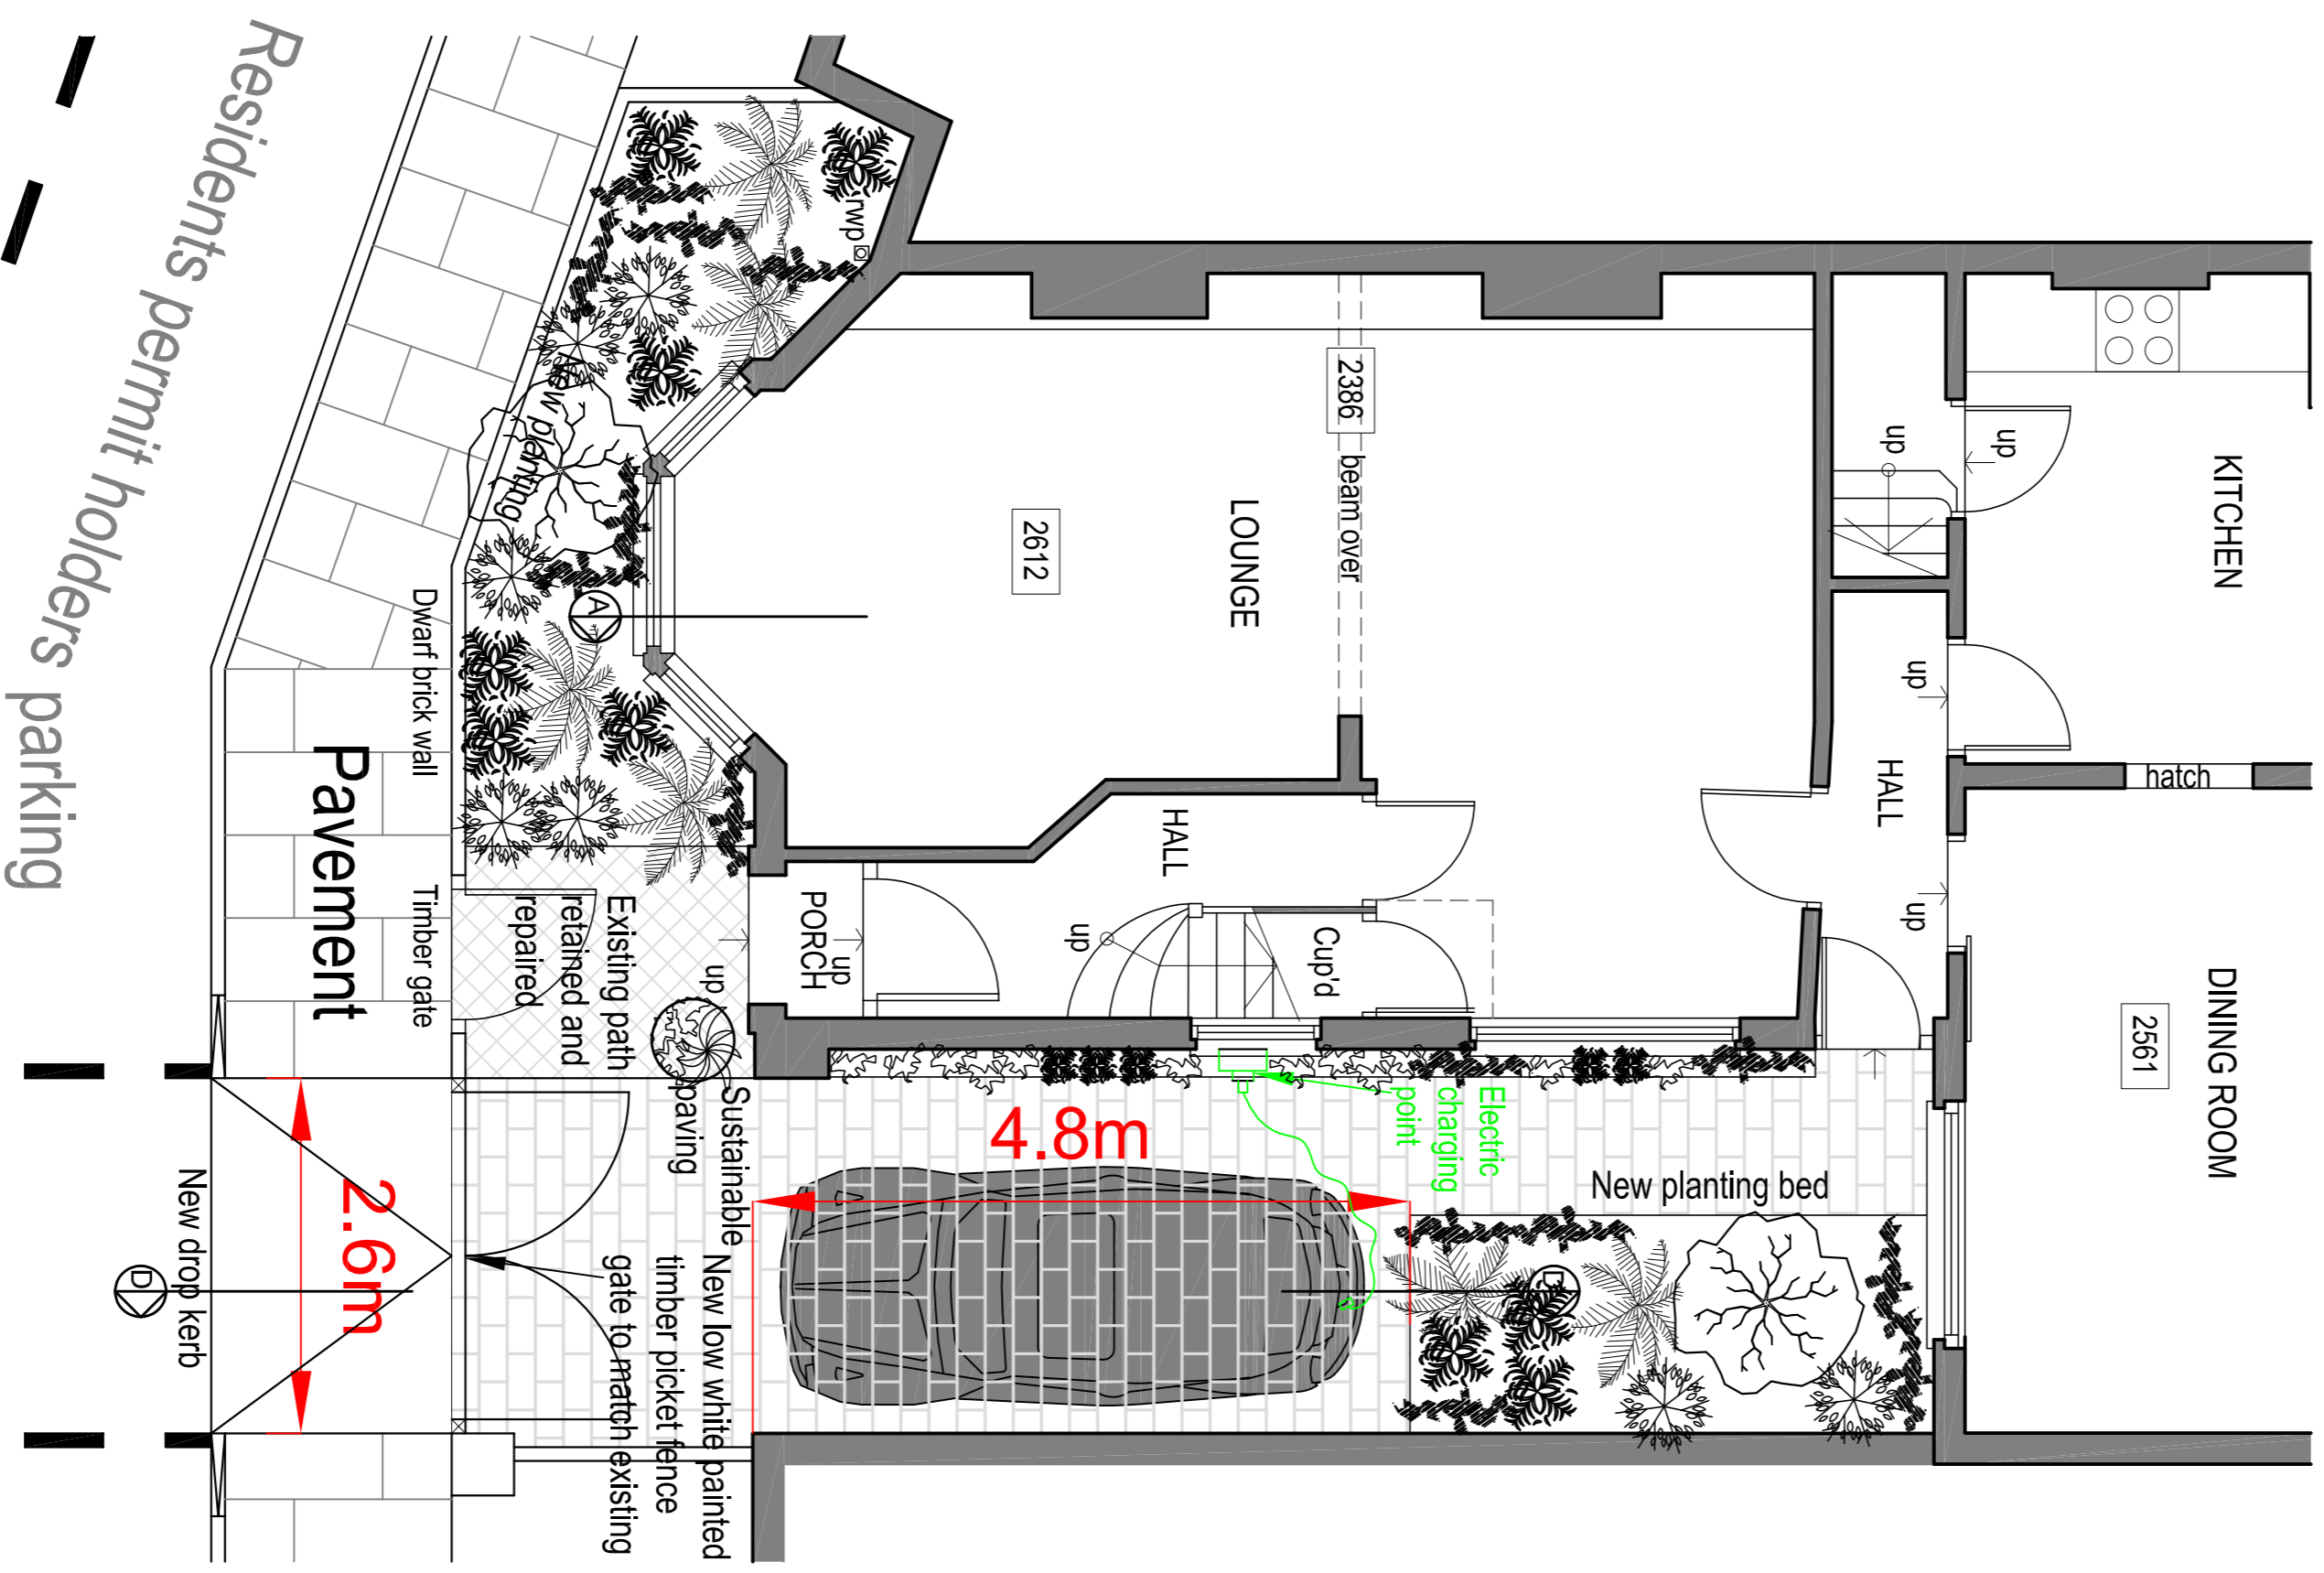


WILSON STREET

PROPOSED GROUND FLOOR PLAN



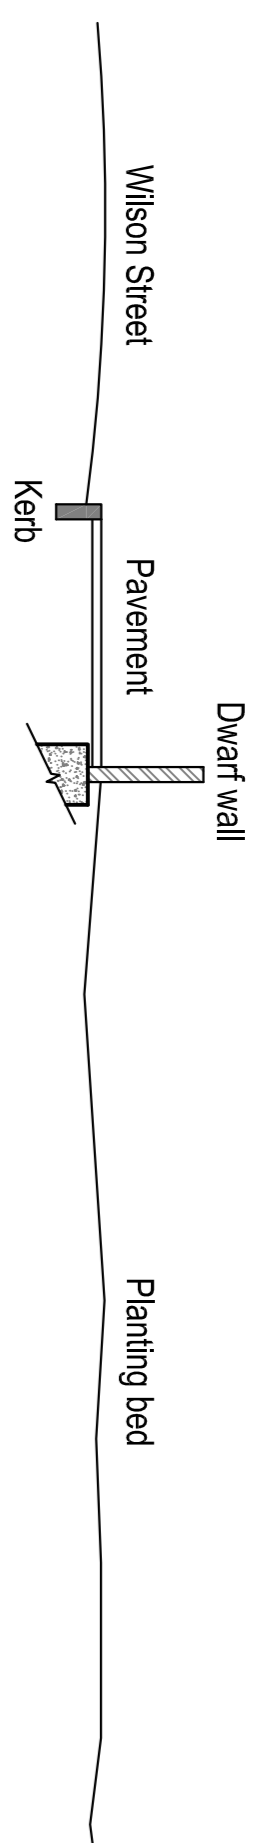


EXISTING SECTION D - D

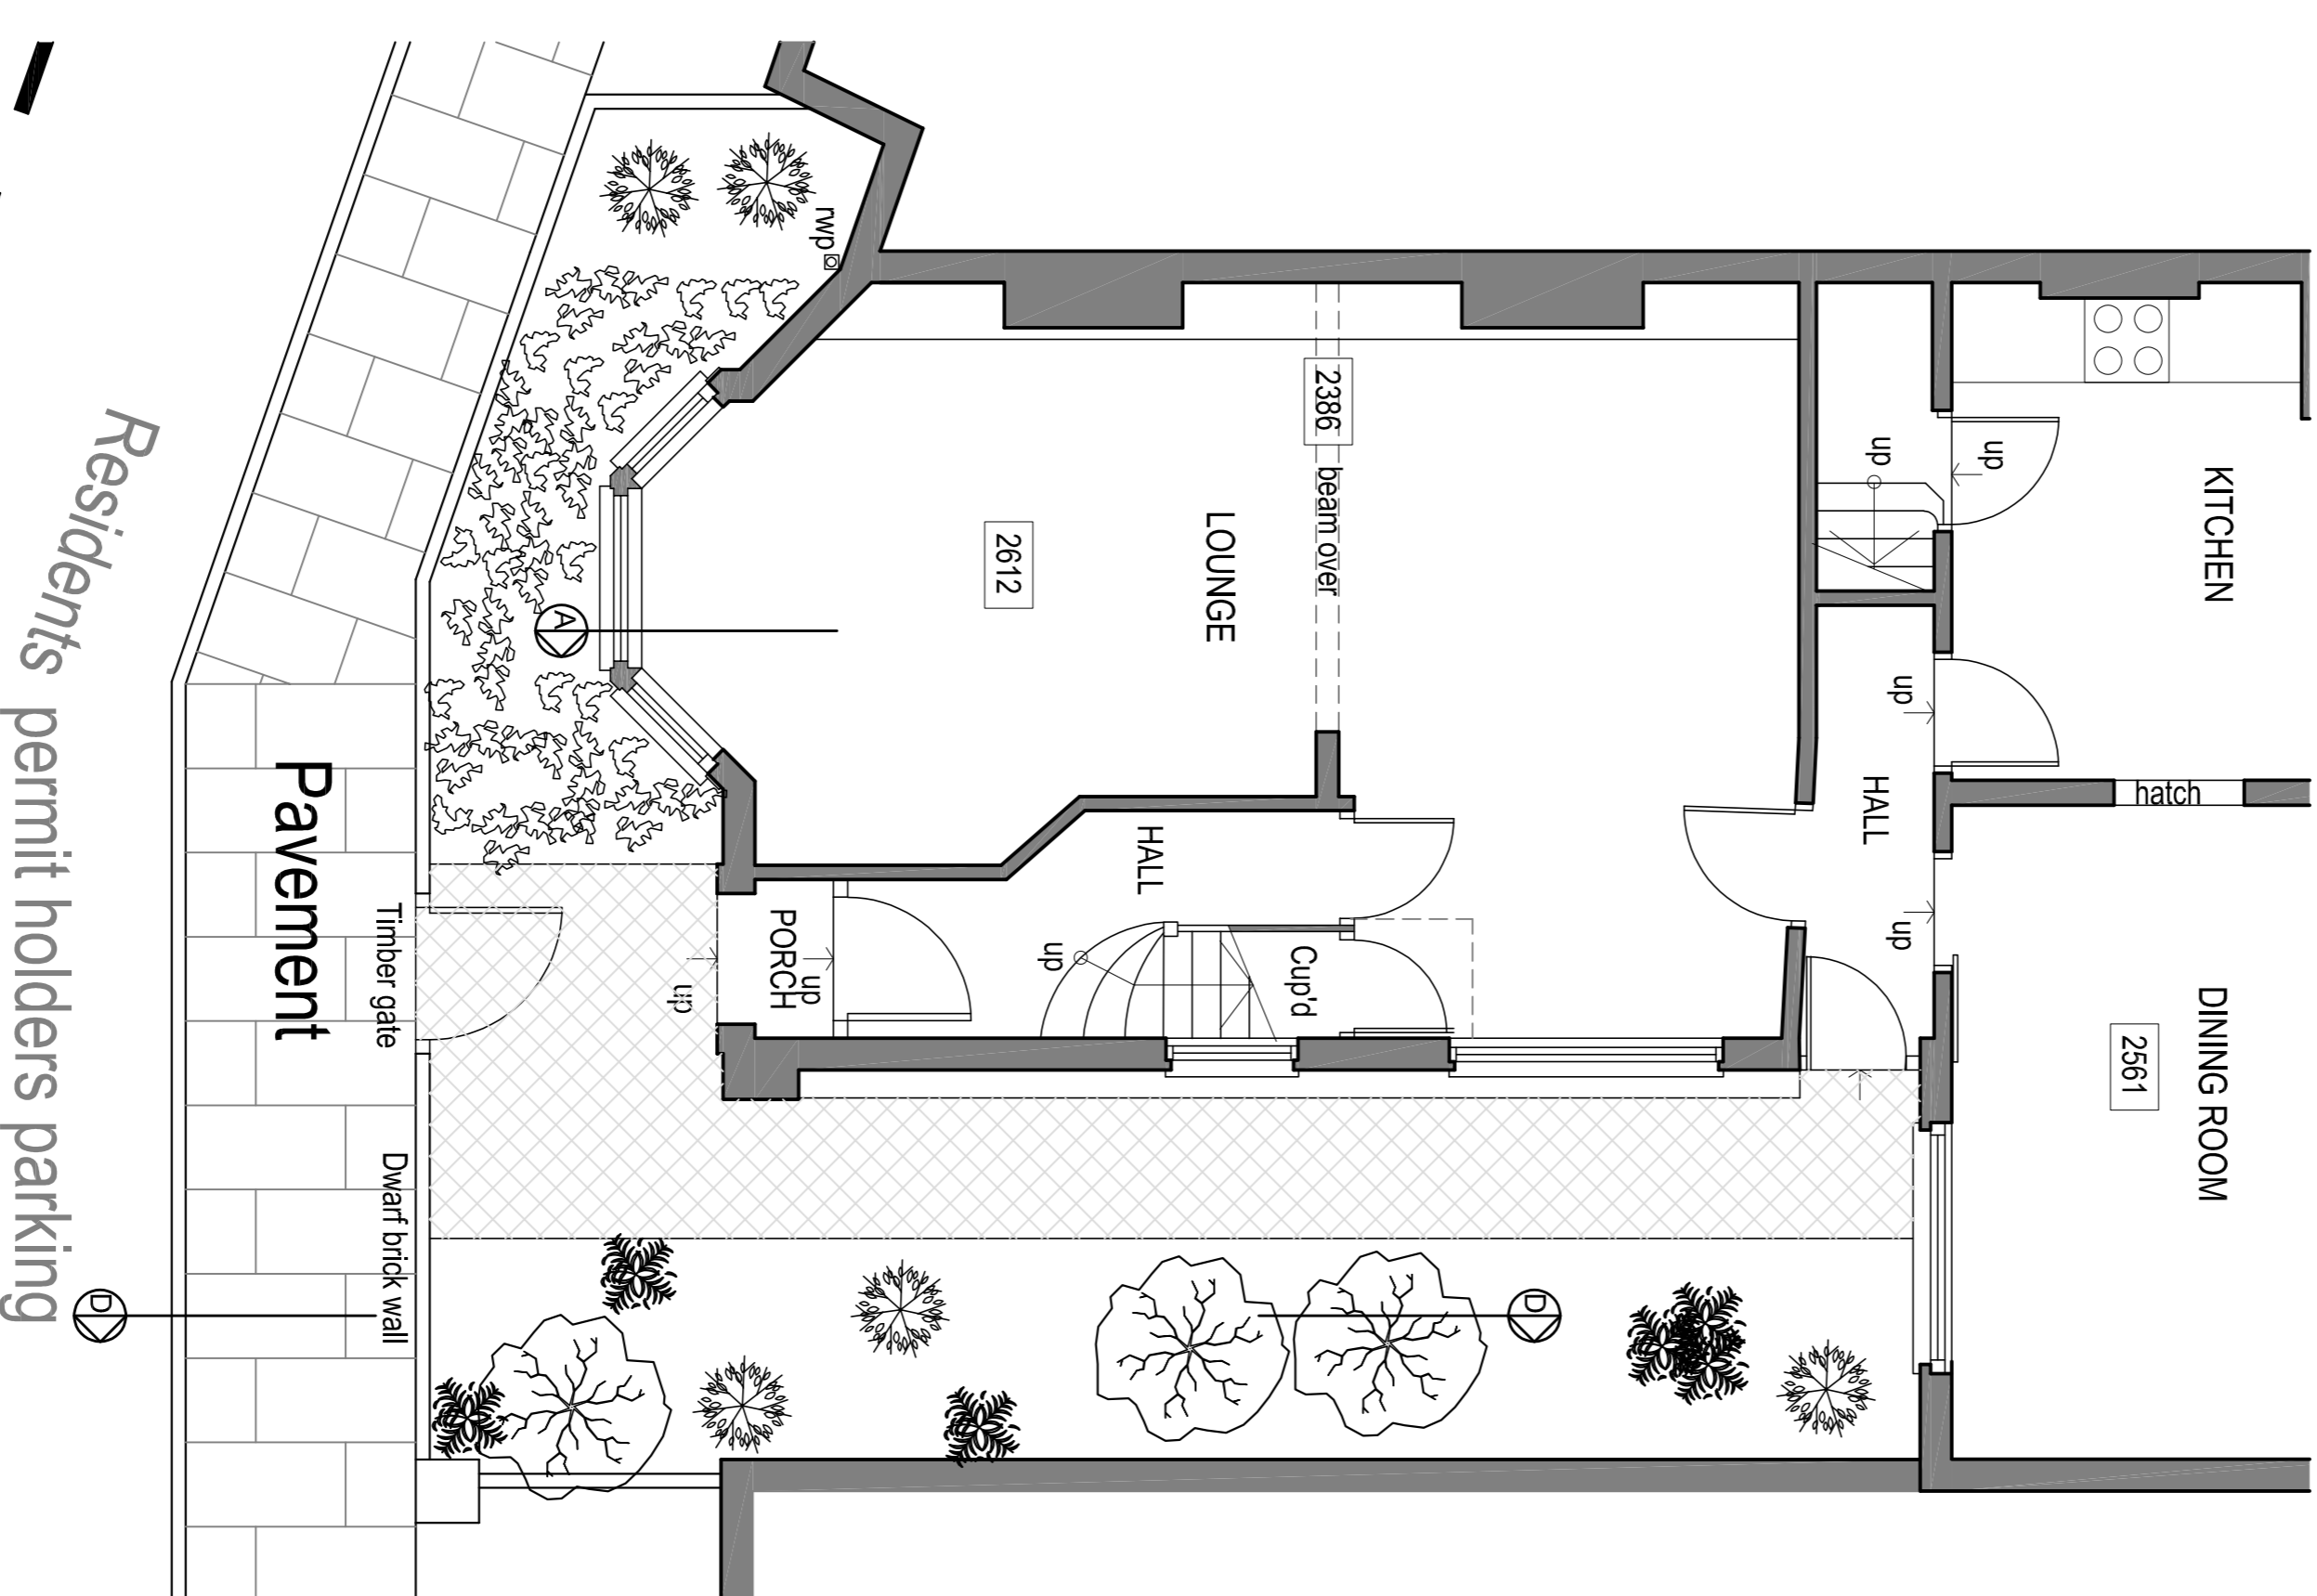

WILSON STREET

EXISTING GROUND FLOOR PLAN

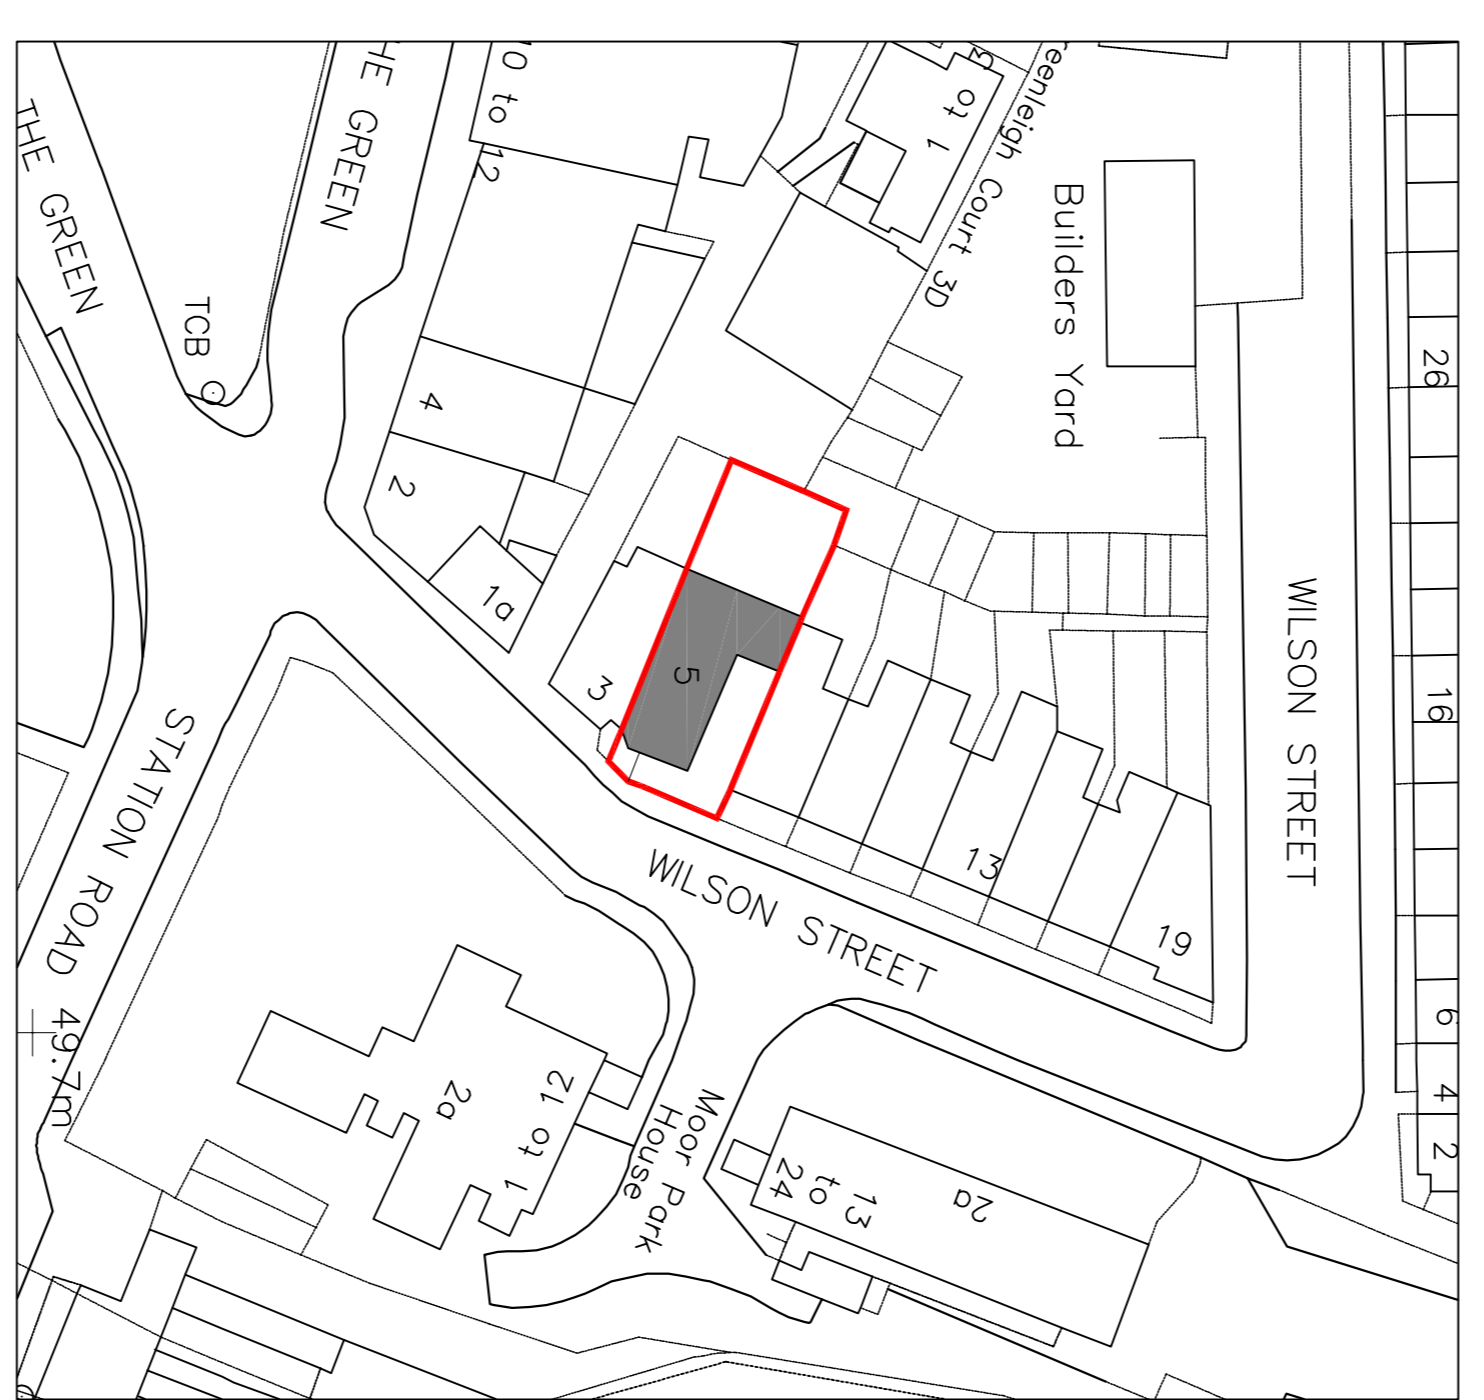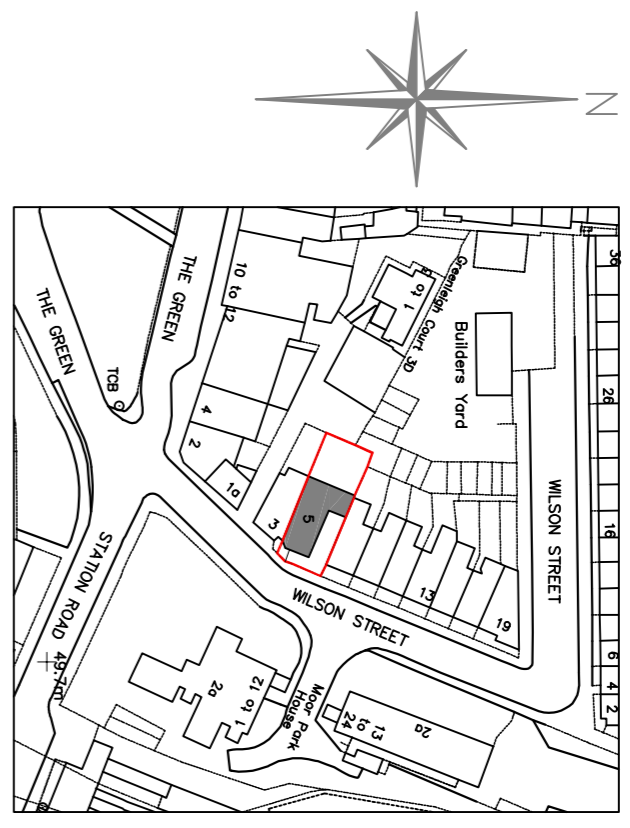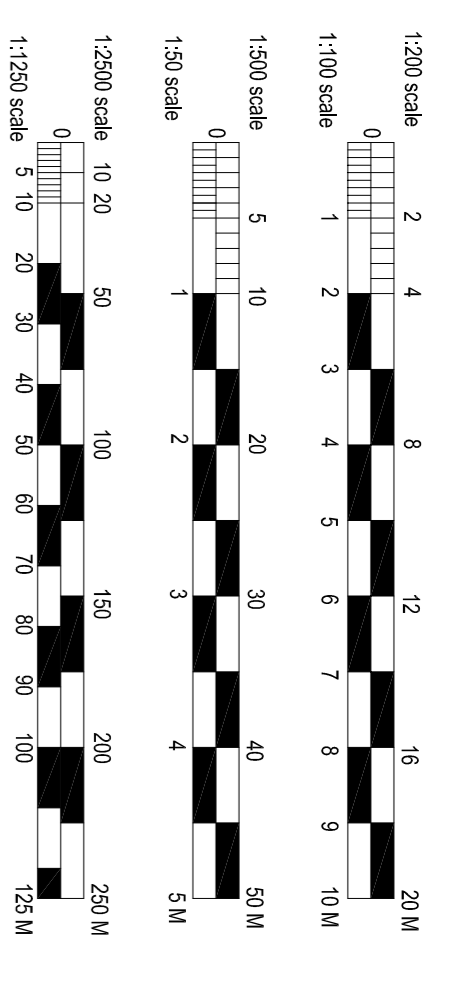

<p>PROJECT NUMBER: 2021-001 PROJECT NAME: PROPOSED NEW VEHICLE CROSSOVER AT 5 WILSON STREET WINCHMORE HILL N21 1BP</p>			
CLIENT	DYLAN KENT	CLIENT REF	
<p>TEL - 020 3623 2400 - MOB - 07917 865 403 EMAIL - MARC@CAPITALARCHITECTURALDESIGN.COM 189 CAT HILL, COCKFOSTERS EN4 8HS</p>			
<p>PROJECT PROPOSED NEW VEHICLE CROSSOVER AT 5 WILSON STREET WINCHMORE HILL N21 1BP</p>			
<p>DRAWING EXISTING PLANS, SECTION, ELEVATION & LOCATION PLAN</p>			
SCALE	DATE	DRAWING NO.	REV
1:100	APRIL 2021	2021-825 / 100	
1:1250			
<p>All dimensions must be checked on site, errors and omissions must be reported. This drawing is subject to copyright. ©</p>			