



South Elevation (Scale 1:100)

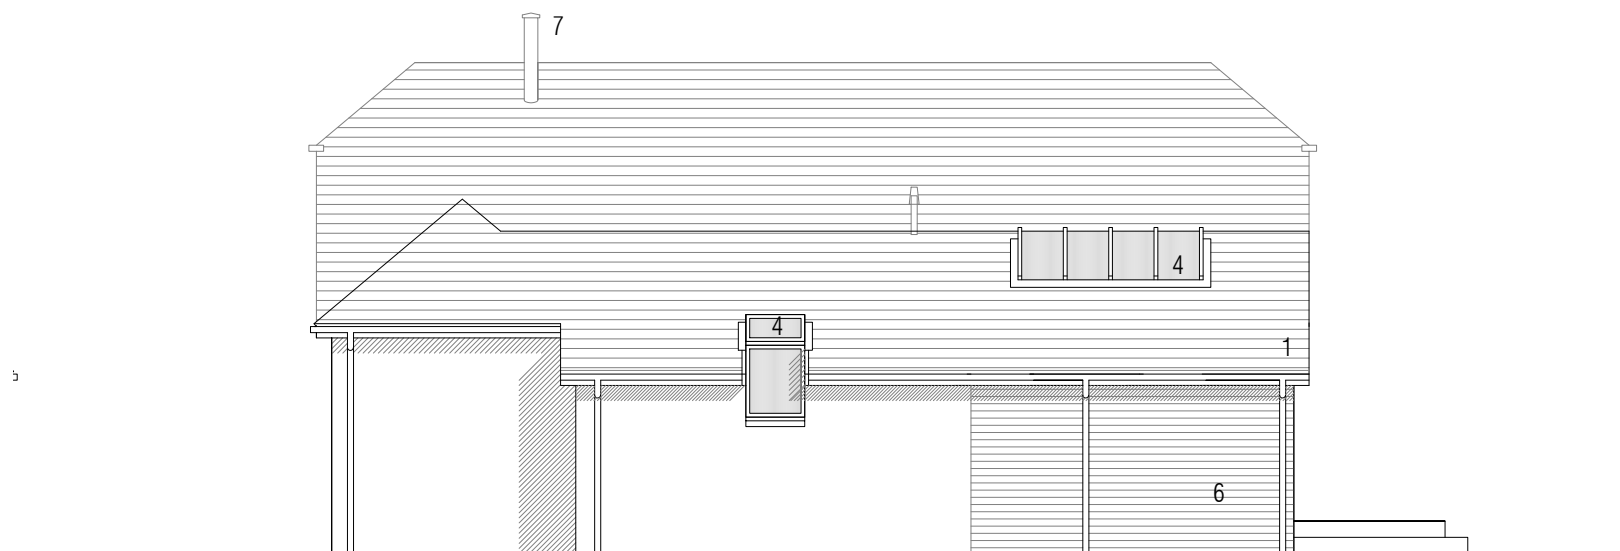


East Elevation (Scale 1:100)

EXTERNAL FINISHES

- 1. RED CONCRETE TILES
- 2. WHITE RENDER ROUGHCAST
- 3. DARK GREY UPVC DOUBLE GLAZING
- 4. VELUX / ROOFLIGHT
- 5. DARK GREY WOOD EFFECT COMPOSITE DOOR
- 6. CEDAR CLADDING
- 7. MATT BLACK TWIN WALL FLUE

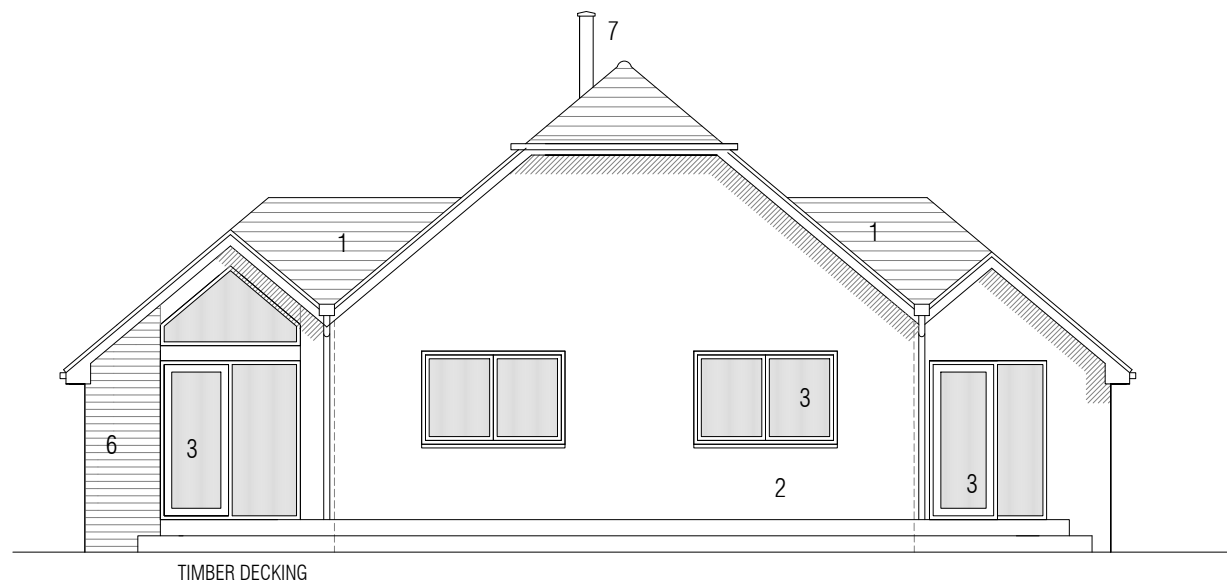


North Elevation (Scale 1:100)

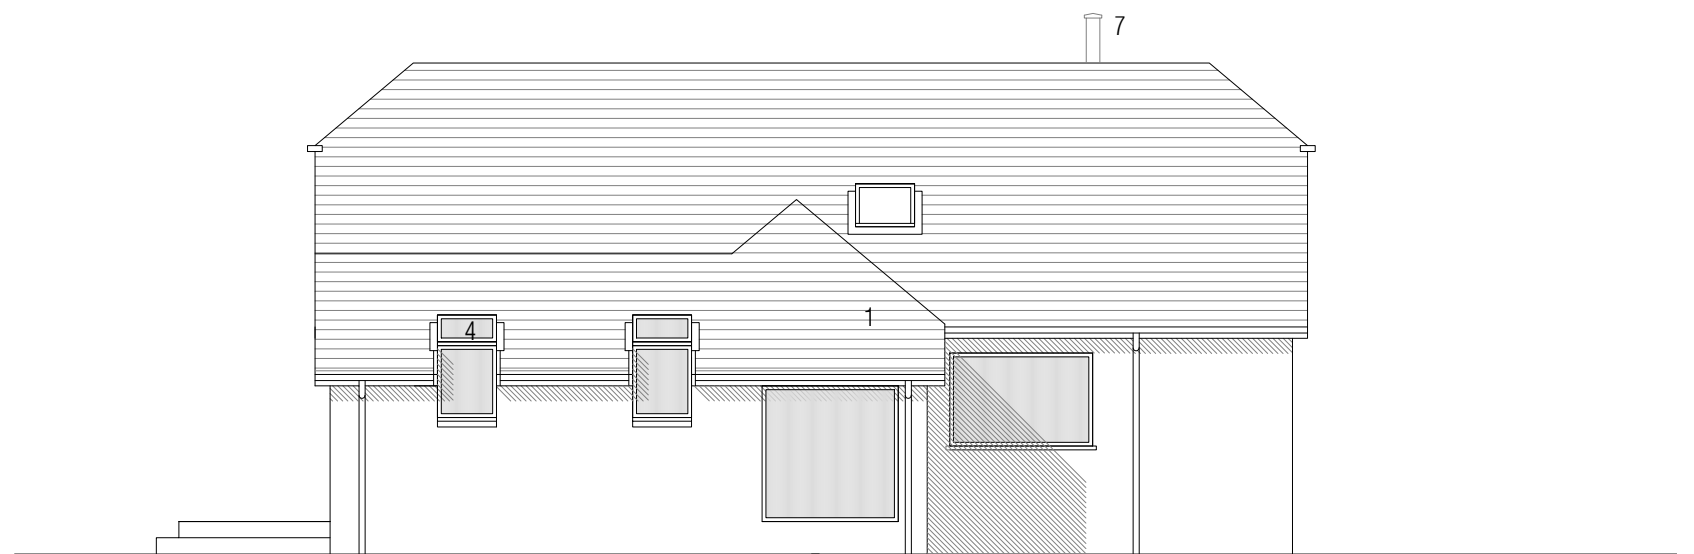

West Elevation (Scale 1:100)

NOTES DO NOT SCALE THIS DRAWING - WRITTEN DIMENSIONS ONLY TO BE FOLLOWED
 ALL DIMENSIONS SHOWN ARE IN MILLIMETRES
 ARCHITECTURAL DRAWINGS TO BE READ IN CONJUNCTION WITH ENGINEERING DRAWINGS WHERE APPLICABLE
 ANY DISCREPANCIES TO BE CLARIFIED PRIOR TO WORK START
 STUDIO TWO FIVE IS THE TRADING NAME OF MURRAY MACLEOD ASSOCIATES LTD

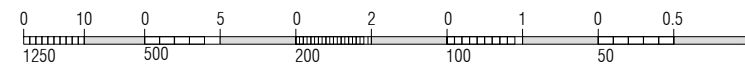

MM 20 059 CLIENT ISSUE 2

PROPOSED ELEVATIONS

1:100

DRW 4(2)

5 Montrose Drive, Bearsden

FEB 2021

studio | two five

PO BOX 5609, GLASGOW, G77 9DY | M | 07879445776 | E | studio25.glasgow@gmail.com