


Front Elevation
Palette 01

Side Elevation


Rear Elevation

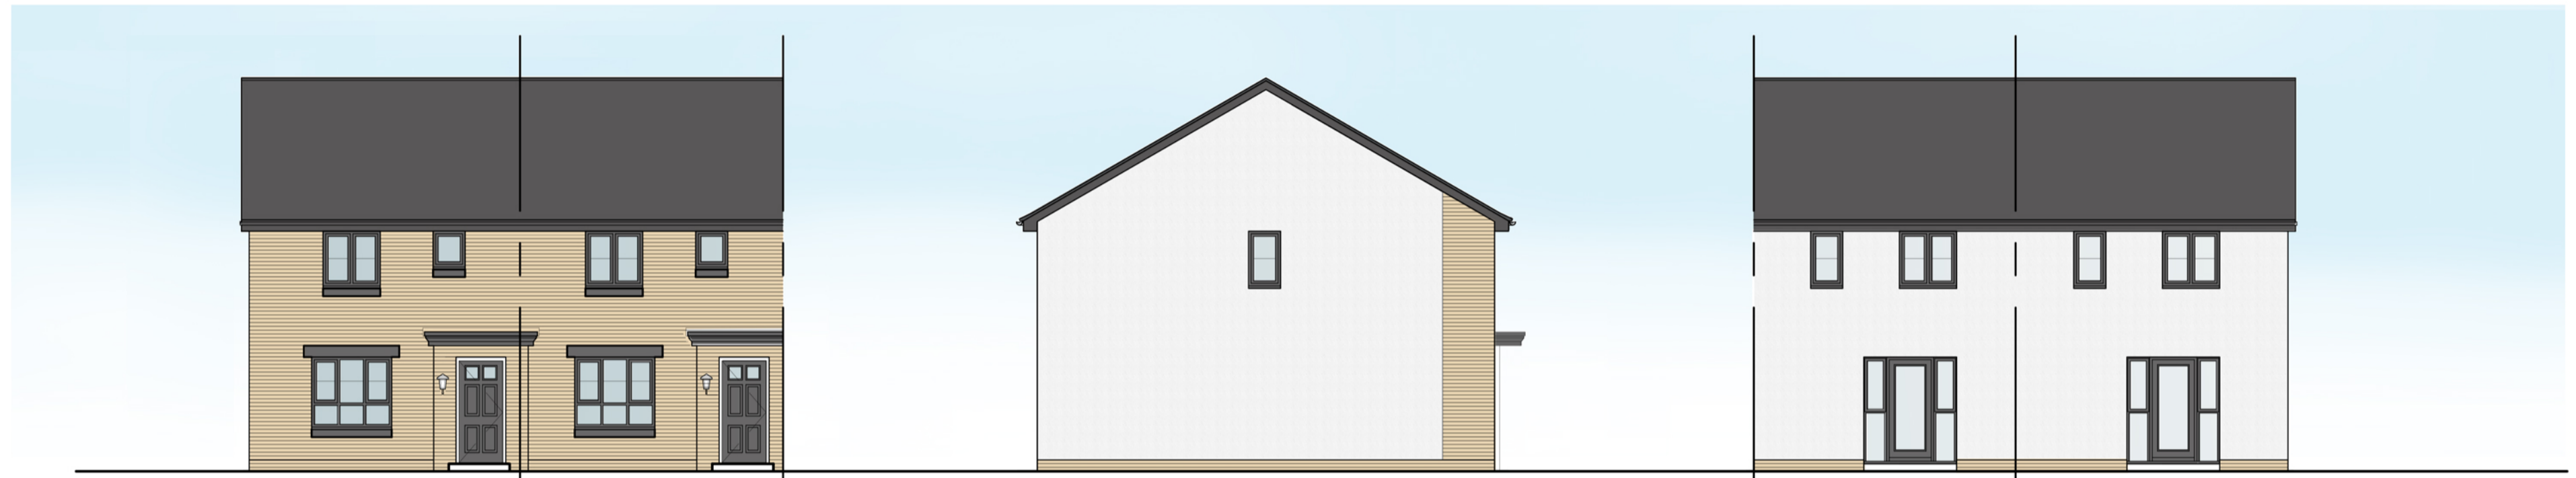


Front Elevation
Palette 02

Side Elevation


Rear Elevation

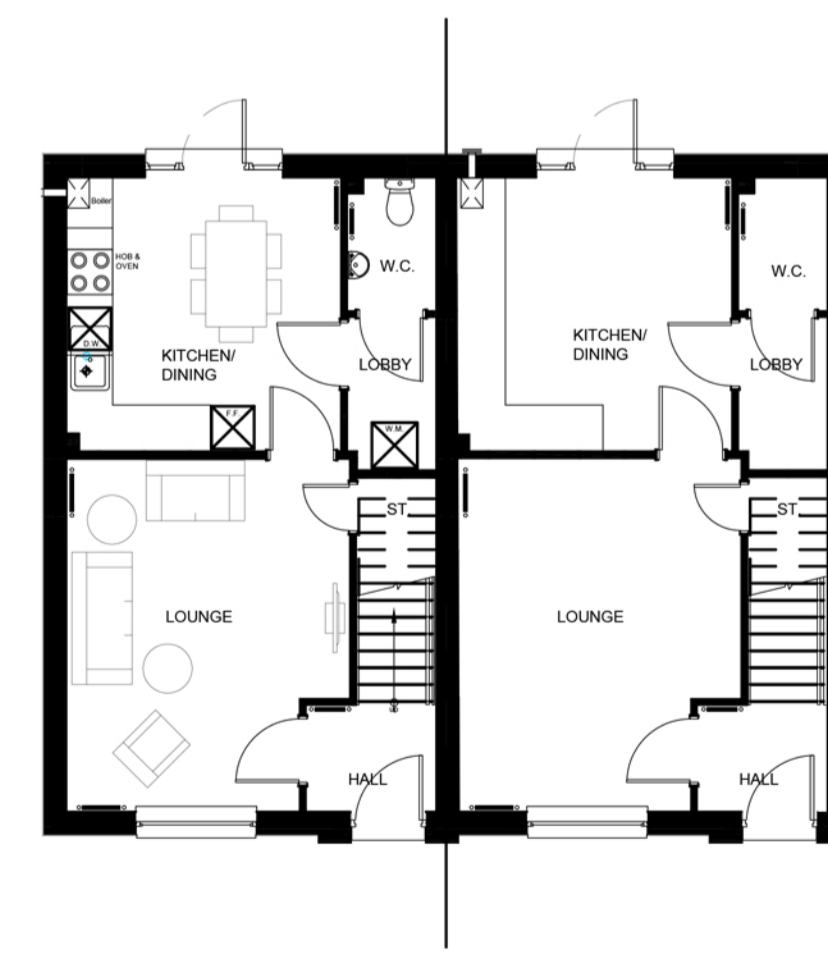

Ground Floor

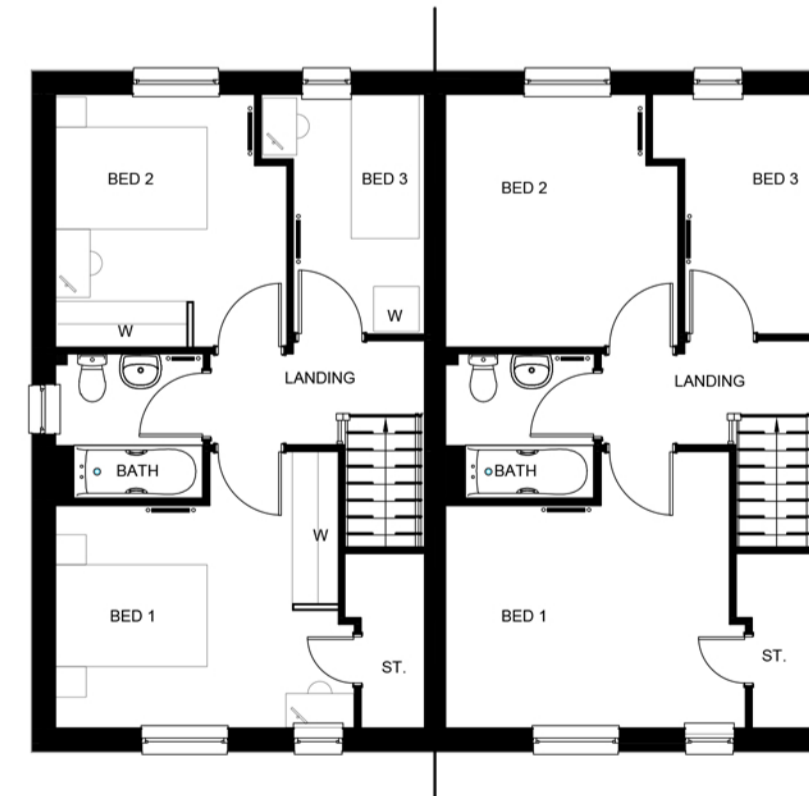

First Floor

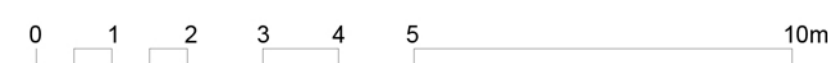

| Material | Palette - 01 | Palette - 02 |
|--------------|---|---|
| | BASECOURSE + MINOR FEATURES | BASECOURSE + FEATURES |
| | (A) | (B) |
| Render | Drydash - Nordic White Chip on white by "Stone Pack" | Drydash - Nordic White Chip on white by "Stone Pack" |
| Roof tiles | "Russell" "Highland" Smooth Grey | "Russell" "Highland" Smooth Grey |
| Stone | Brickwork Base and Minor Features "Ibstock" "Hadrian Buff" with Buff pointing | Brickwork Base & Features "Ibstock" "Hadrian Buff" with Buff pointing |
| Window sills | PC conc. in Grey | PC conc. in Grey |
| Windows | Grey uPVC | Grey uPVC |
| Soffits | Grey uPVC | Grey uPVC |
| RW goods | Black uPVC | Black uPVC |
| Front door | Grey uPVC | Grey uPVC |
| Back door | Grey uPVC | Grey uPVC |
| Garage door | Grey uPVC | Grey uPVC |

Project:
Land at Countesswells, N2 and N13 Parcels

Client:
Barratt North Scotland

Title:
Coull House Type Finishes

| Document Reference | | | | | | |
|--------------------|---------------|--------|----------|-------|---------|----------|
| Project Code | Original Code | Volume | Location | Level | Type | Revision |
| 11642 | HFM | - | ZZ | ZZ | -DR - A | P(01) 04 |

Drawing Status: **PLANNING** Revision: -
Scale: 1:100 @ A1 Date: January 2021

Do not scale this drawing.
Ordnance Survey material is reproduced with the permission of the controller of her Majesty's Stationery Office Crown Copyright reserved.
The copyright of this drawing subsists in Halliday Fraser Munro Ltd.
Registered Office: T. 01224 388 700
8 Victoria Street, E. info@hfm.co.uk
Aberdeen, AB10 1XB W. hfm.co.uk