



East Elevation

North Elevation


West Elevation

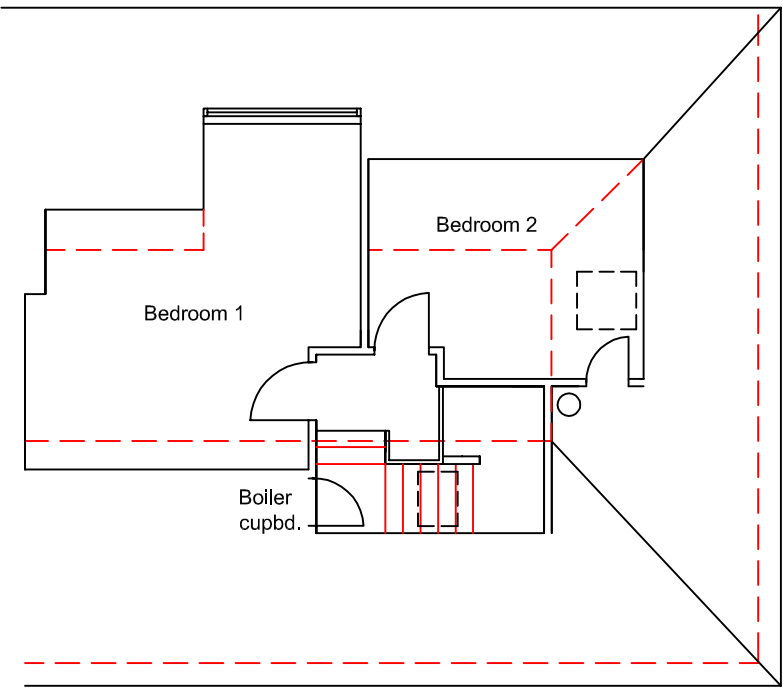


First Floor Plan

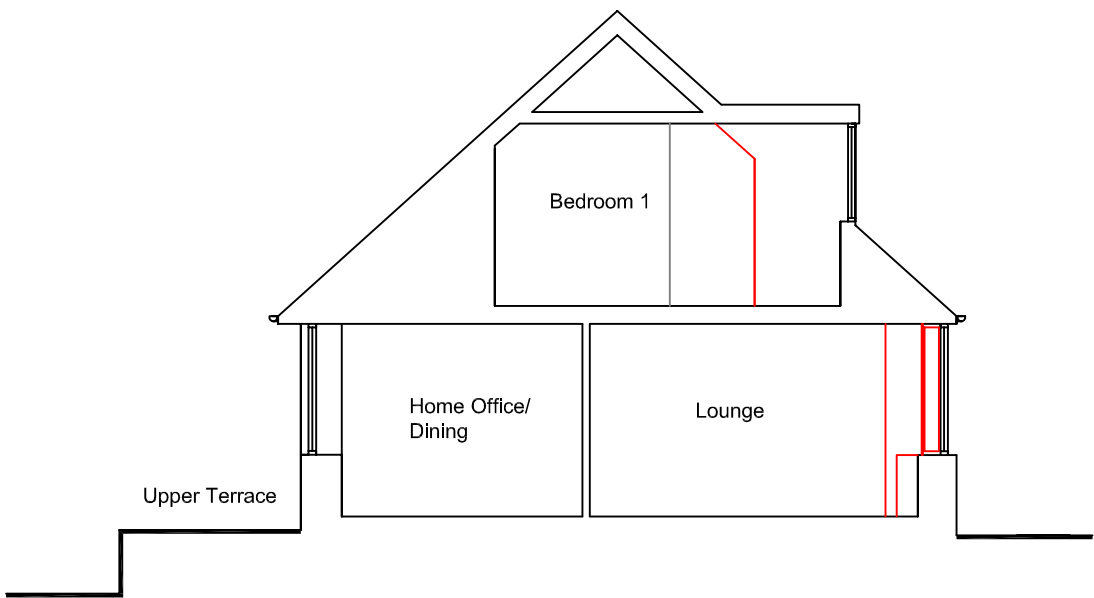


Section A-A

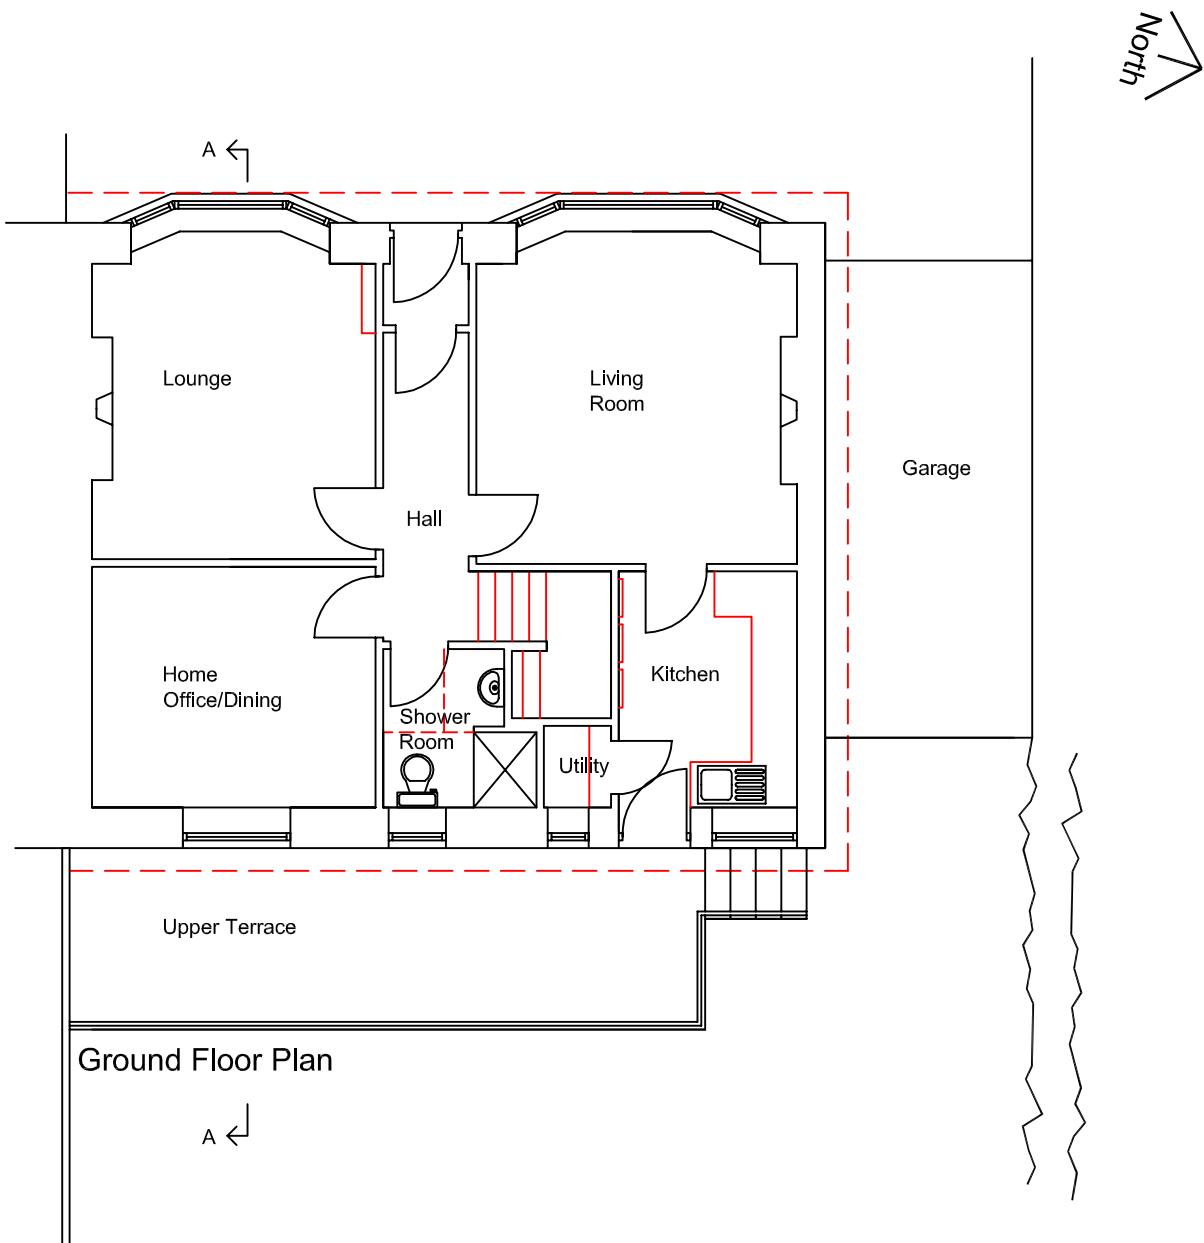

Ground Floor Plan

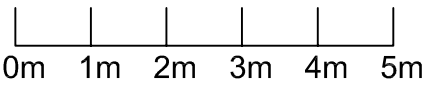

A	08.04.21	Additional elevations and section shown
REV	DATE	COMMENTS
 DOUGLAS ARCHITECTURE LIMITED 30 Slains Circle, Bridge of Don Aberdeen, AB22 8TV Tel: 01224 443965 Email: info@douglasarchitecture.co.uk		
CLIENT MR & MRS GIBB		
PROJECT 24 SEAFIELD DRIVE WEST, ABERDEEN		
CONTENT EXISTING FLOOR PLANS, SECTION & ELEVATIONS		
DATE DECEMBER 2020	SCALE 1:100 @ A2	DRAWING NO. 3025_01A
Reproduction or use in whole or in part is prohibited without the prior permission of Steven Douglas. Do not scale from drawings. Any queries to be raised with Douglas Architecture Ltd.		