




Do not scale the drawing. Use figured dimensions in all cases. Check all dimensions on site. Report any discrepancies to LH before proceeding.
 ALL STRUCTURAL ELEMENTS TO REFER TO SEE SPECIFICATION.

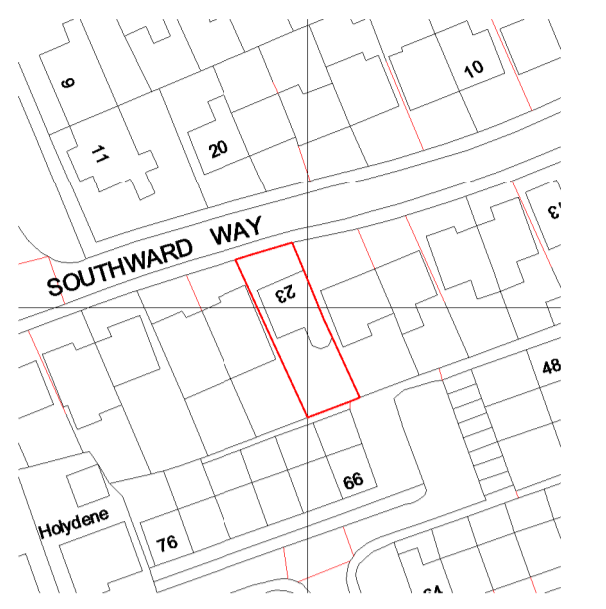


0.1 Location Plan
 1 : 1250

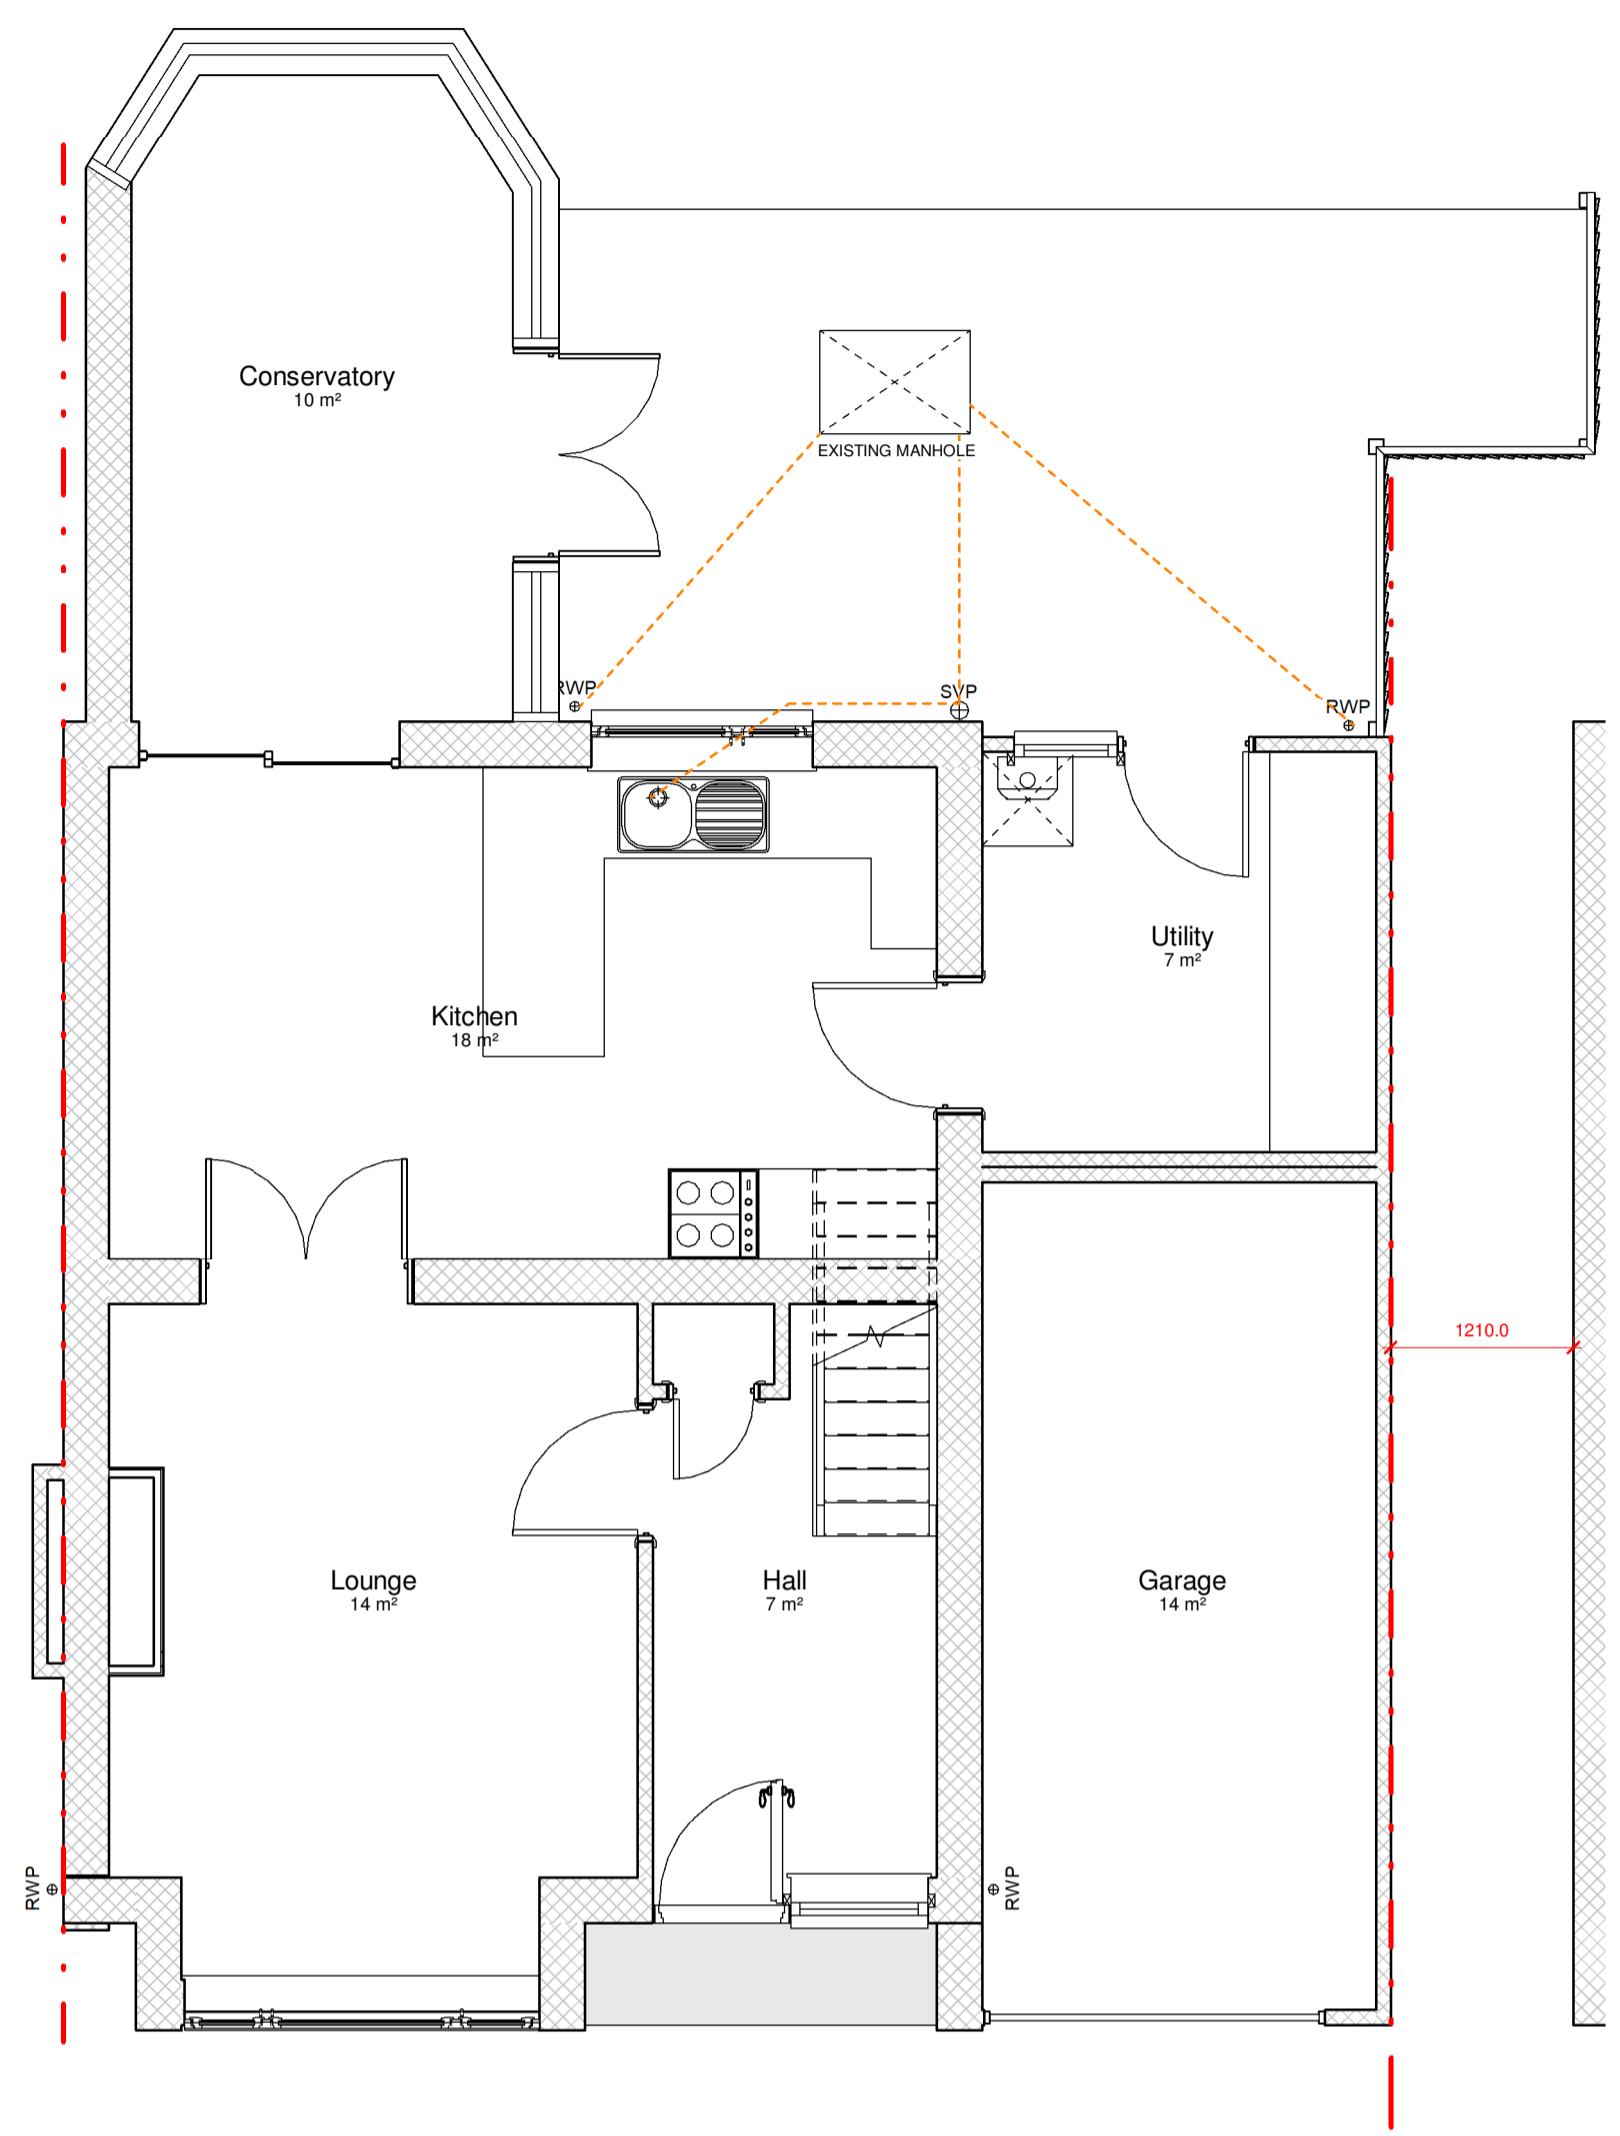


0.1 Existing GF plan
 1 : 50

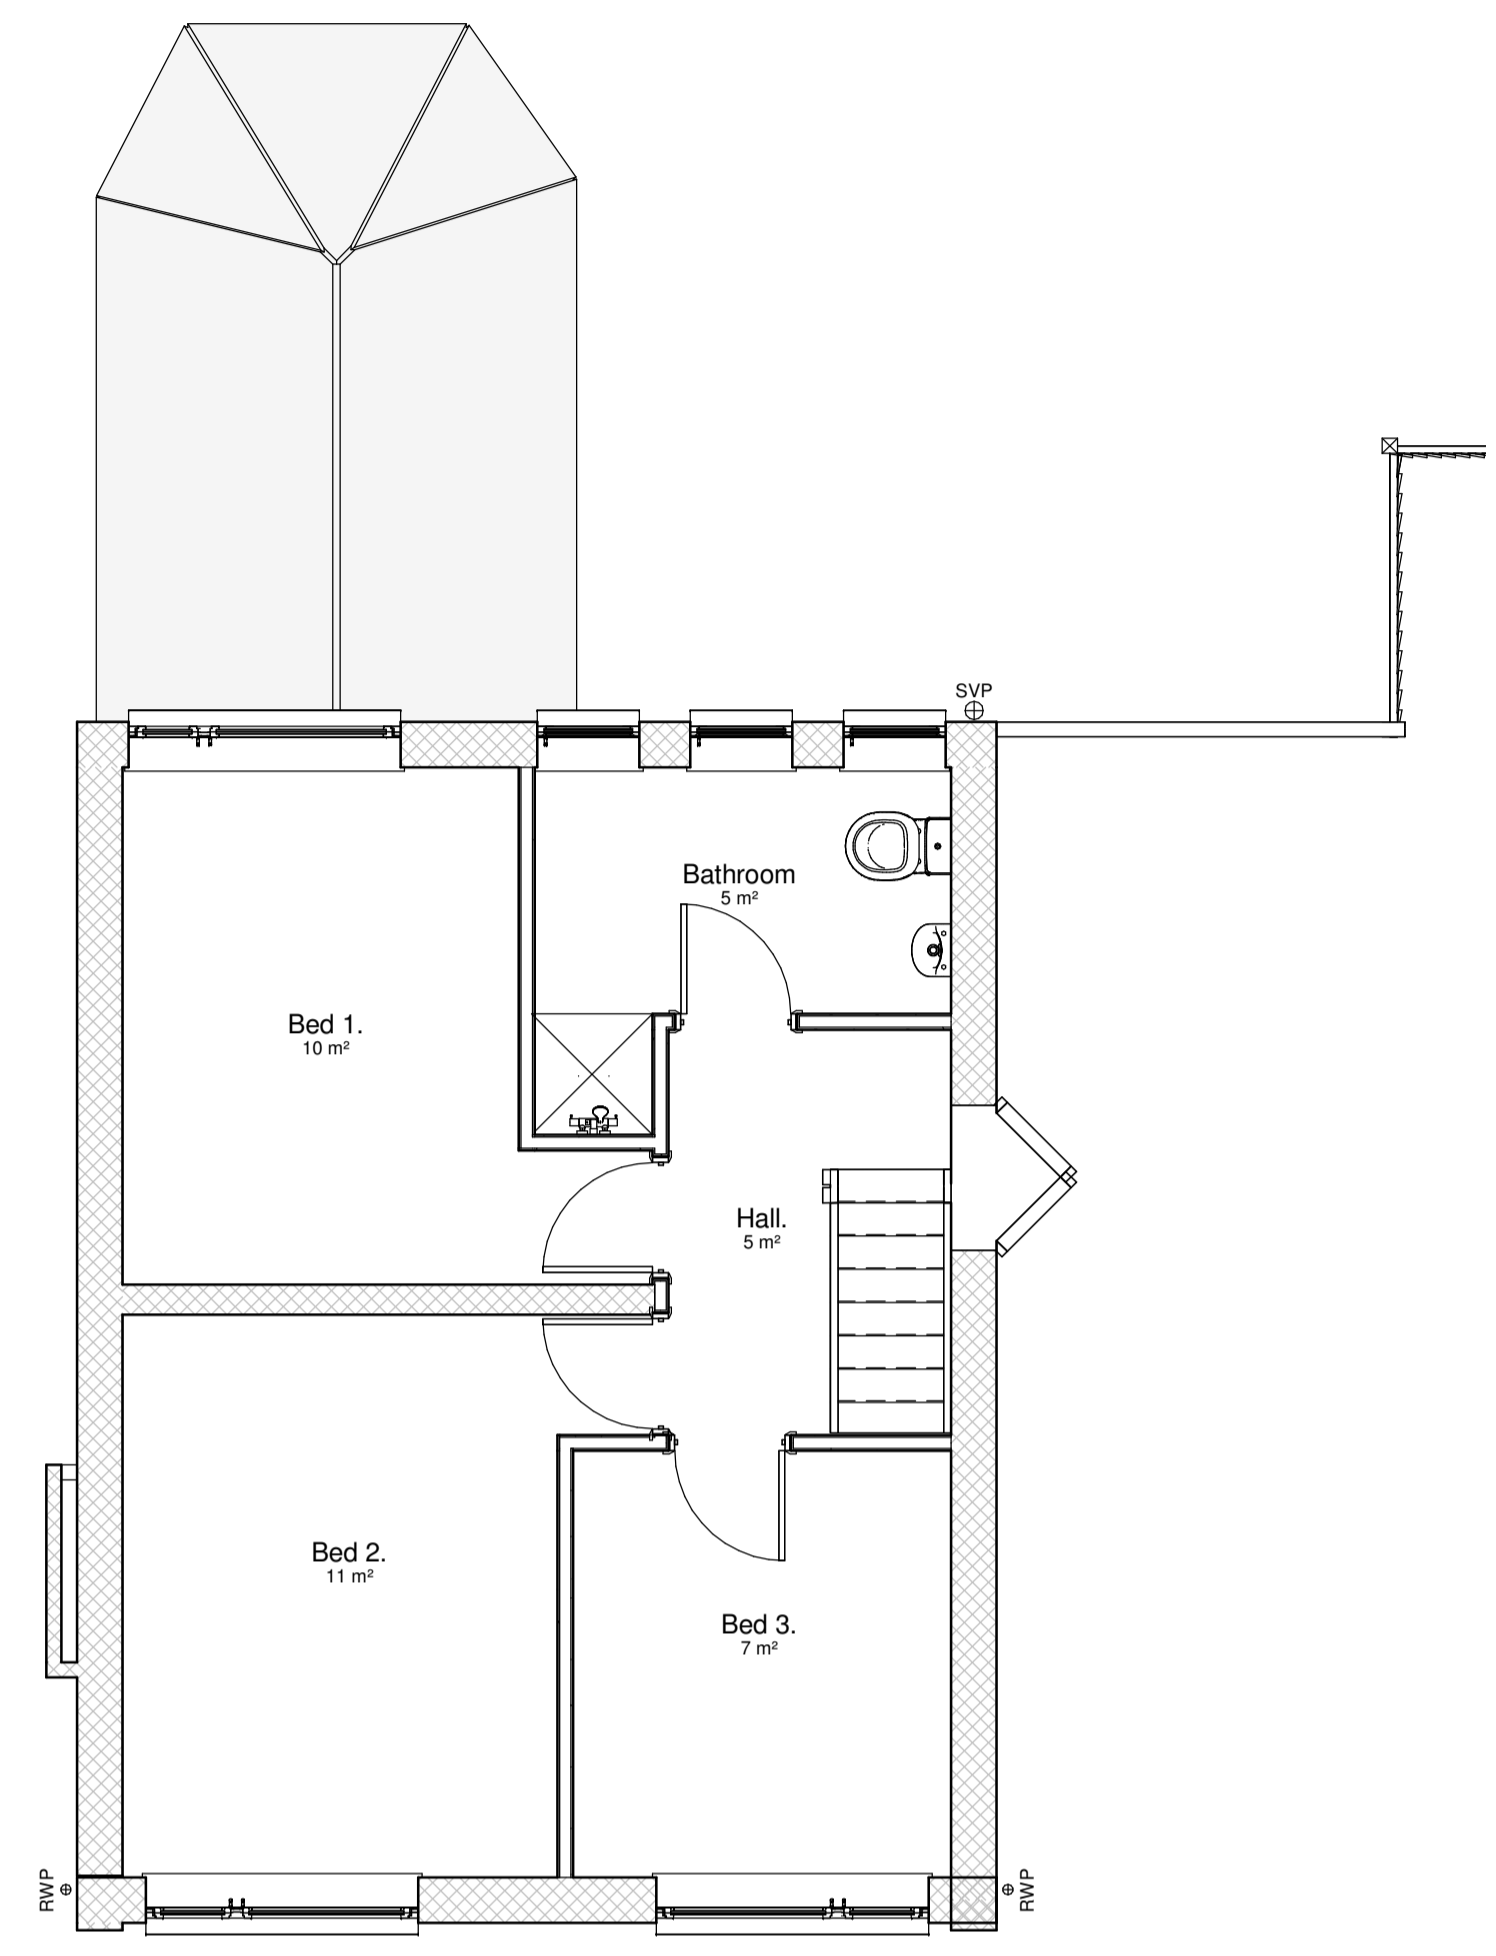

0.2 Existing FF plan
 1 : 50

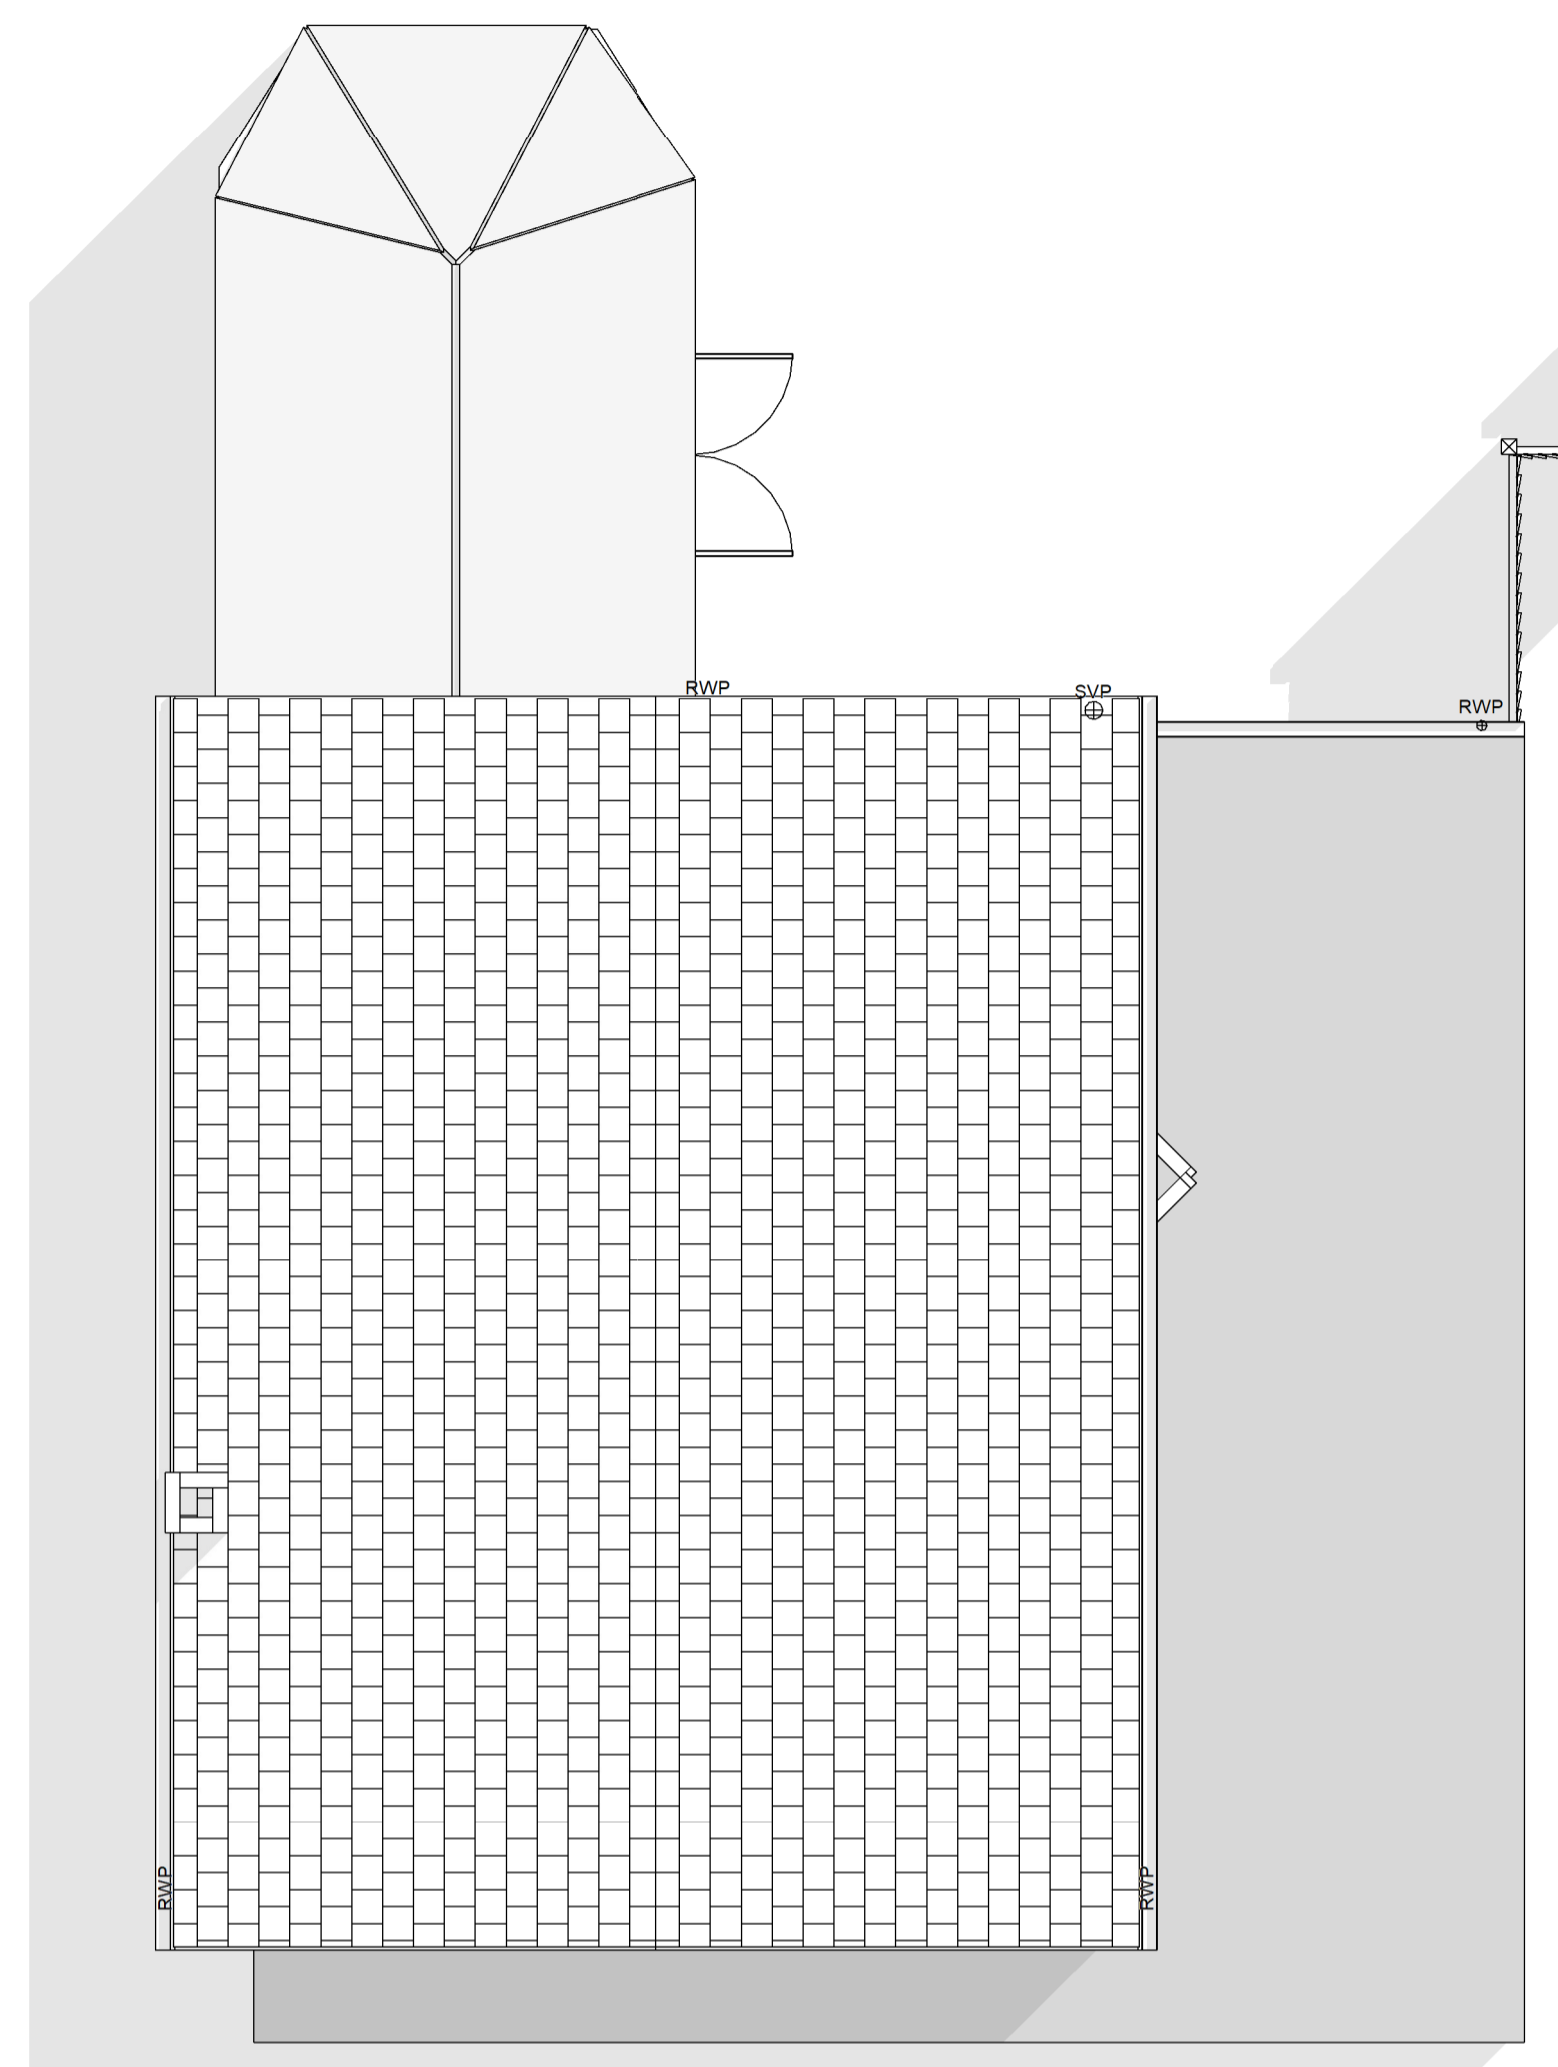

02. Existing Roof Plan
 1 : 50

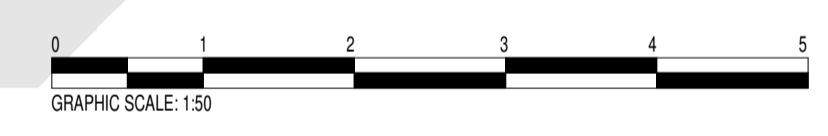

- NEW ABUTMENT
MASONRY VERTICAL MOVEMENT TIES TO BE ALLOWED FOR AT JUNCTION
- CONNECTION
VERTICAL DPM AND CROCODILE STARTER TILES
- DEMOLITION
- NEW DRAINAGE
- ASSUMED EXISTING DRAINAGE
- ALLOWANCE FOR PLASTERBOARDING TO EXISTING BRICK
- FD30
30M FIRE DOOR TO BE PROVIDED WITH SMOKE SEALS AND INTUMESCENT STRIPS

Key
 1 : 50

Lighthouse ARCHITECTURE

Project 23 Southward Way Holywell, Whitley Bay NE25 0NJ		Revision												
Project Title 100-01 Existing Floor Plans		<table border="1"> <thead> <tr> <th>Revision</th> <th>Date</th> <th>Drawn By</th> <th>Checked By</th> </tr> </thead> <tbody> <tr> <td>1</td> <td>7.3.21</td> <td>JW</td> <td>JW</td> </tr> <tr> <td>2</td> <td>19.4.21</td> <td>JW</td> <td>JW</td> </tr> </tbody> </table>	Revision	Date	Drawn By	Checked By	1	7.3.21	JW	JW	2	19.4.21	JW	JW
Revision	Date	Drawn By	Checked By											
1	7.3.21	JW	JW											
2	19.4.21	JW	JW											
Status PLANNING														
Drawn By Author	Scale at A1 As indicated													
Date 11/27/19														

C - THIS DRAWING IS THE COPYRIGHT OF LHA. NO COPYING OR DISTRIBUTION OF THIS DRAWING OR ANY PART IS PERMITTED WITHOUT PRIOR WRITTEN NOTICE OR PERMISSION.
 THE DRAWING IS FOR PLANNING/ BUILDING CONTROL PURPOSES ONLY. ALL DIMENSIONS TO CHECKED ON SITE PRIOR TO COMMENCEMENT OF WORKS AND PRIOR TO ANY MANUFACTURE.
 ANY DISCREPANCIES TO BE BROUGHT TO THE ATTENTION OF LHA.
 Email - lighthousearchitecture@hotmail.com
 Tel - 07710 046506
 A1 SIZE - SCALE AS SHOWN