




Contractors must check all dimensions on site. Architect to be notified of any discrepancies in figured dimensions.  
This drawing is copyright.

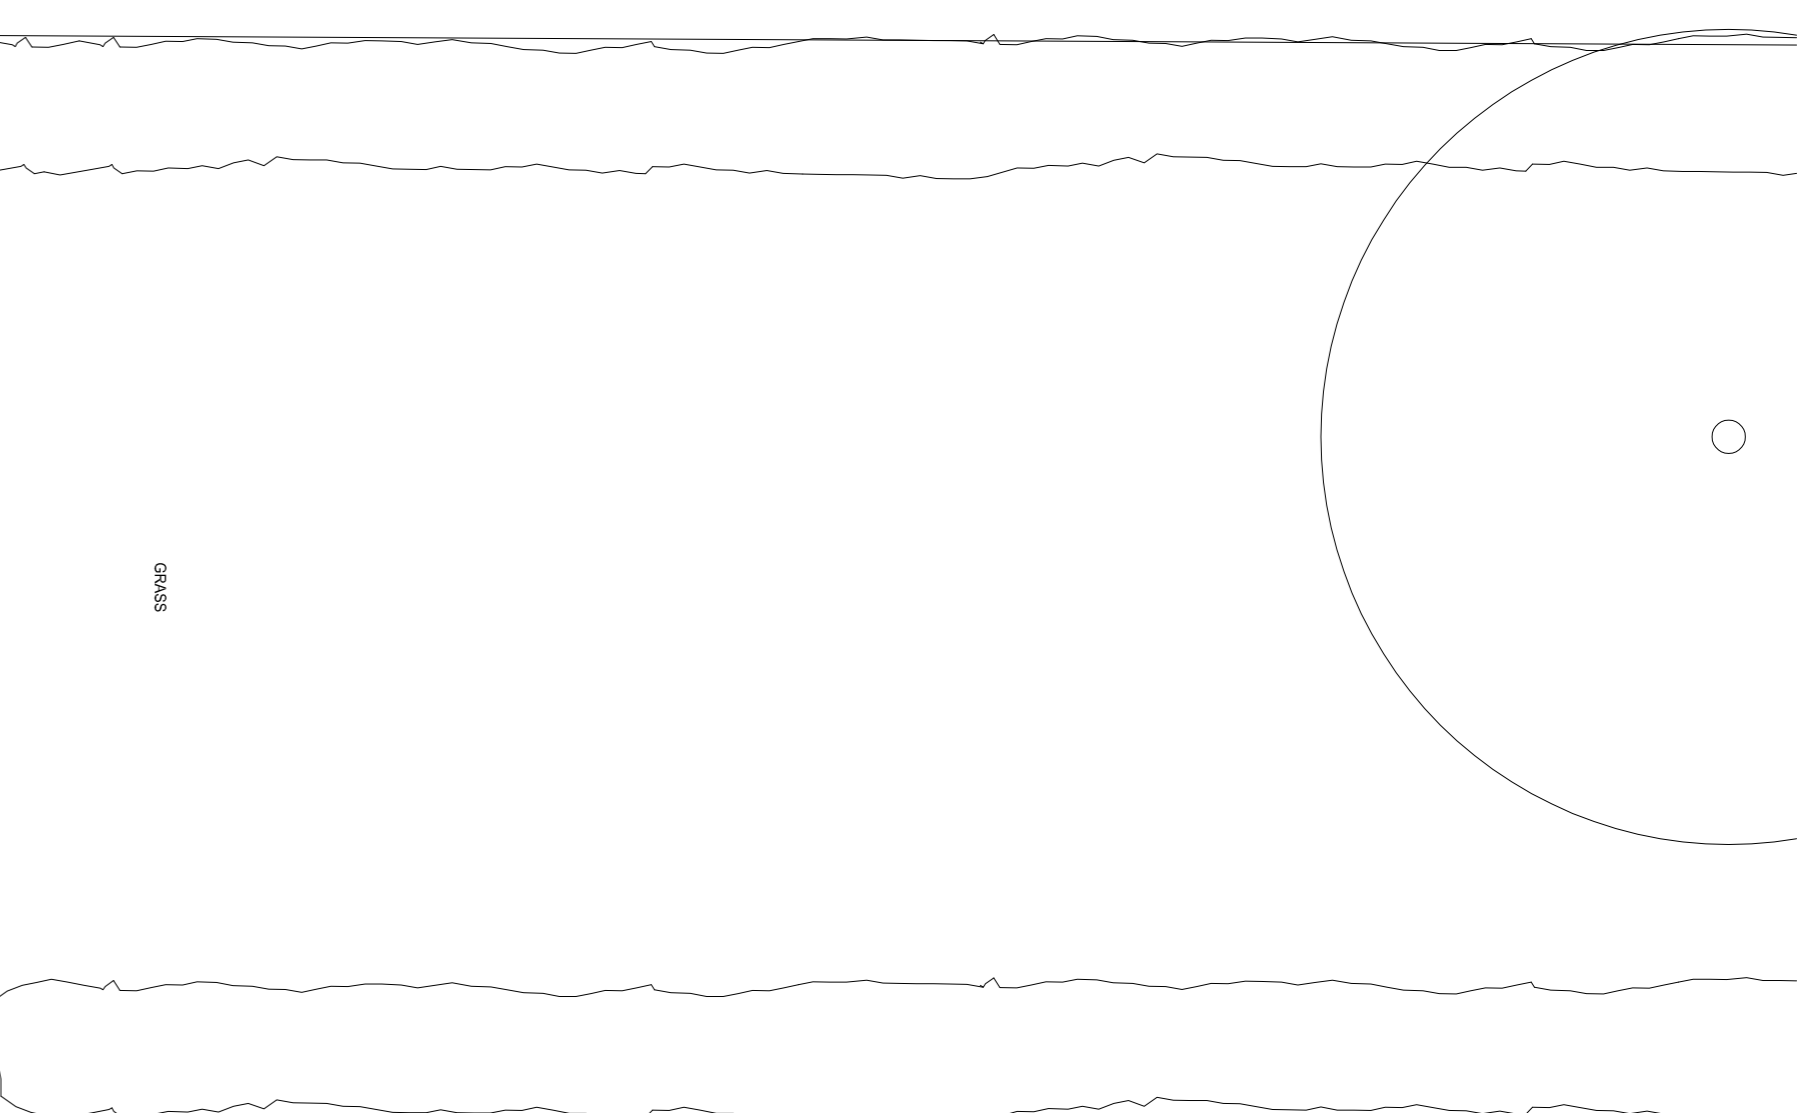


Front Elevation  
1:100

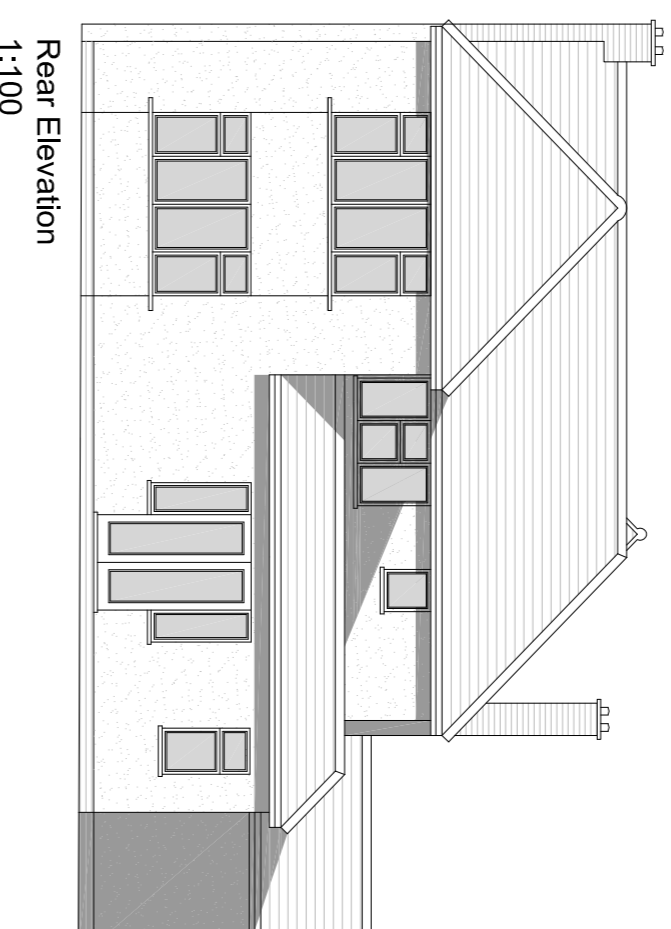


Rear Elevation  
1:100

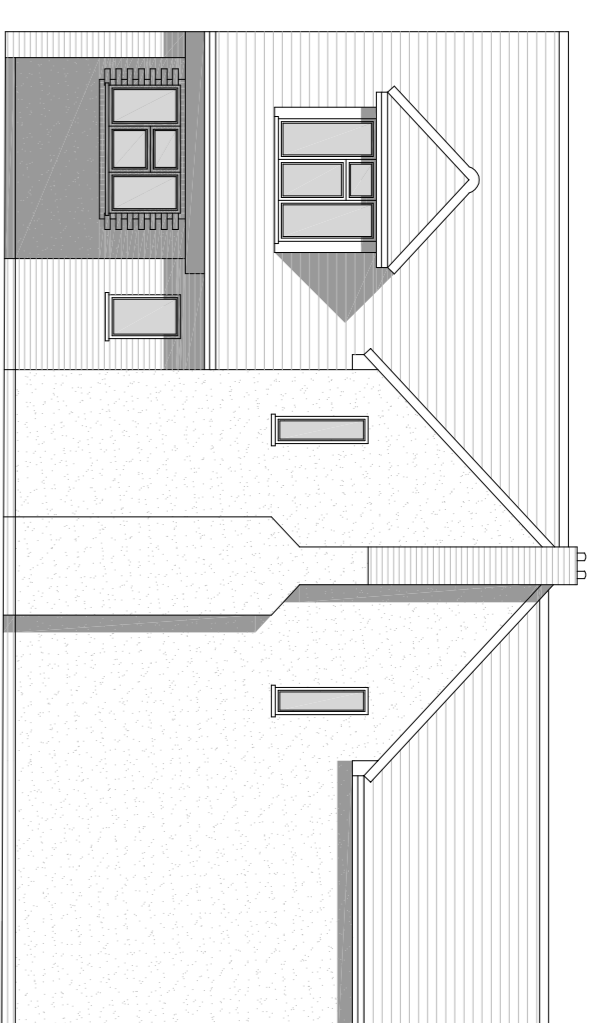


Side Elevation  
1:100

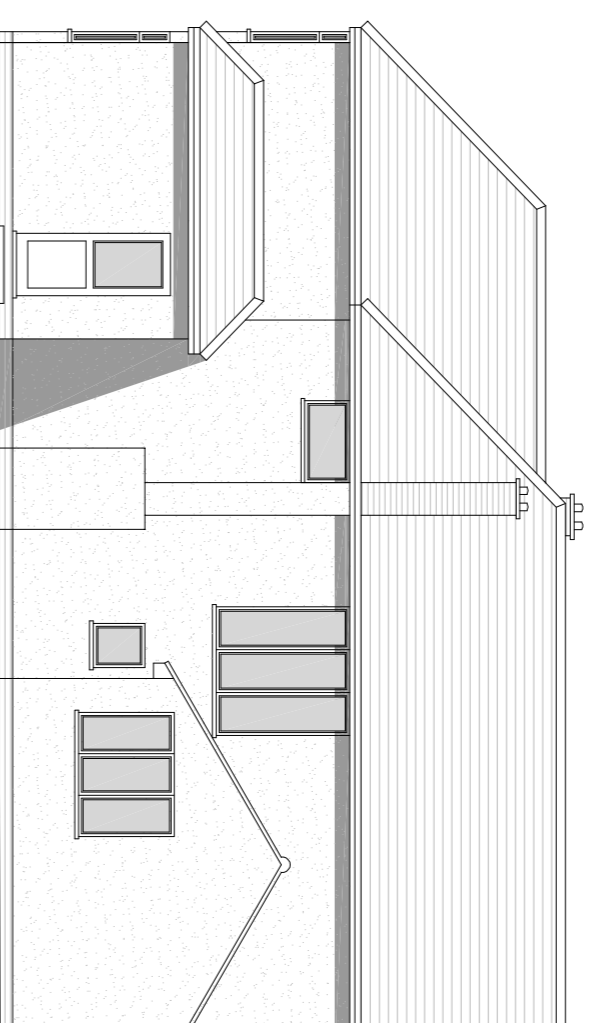


Side Elevation  
1:100

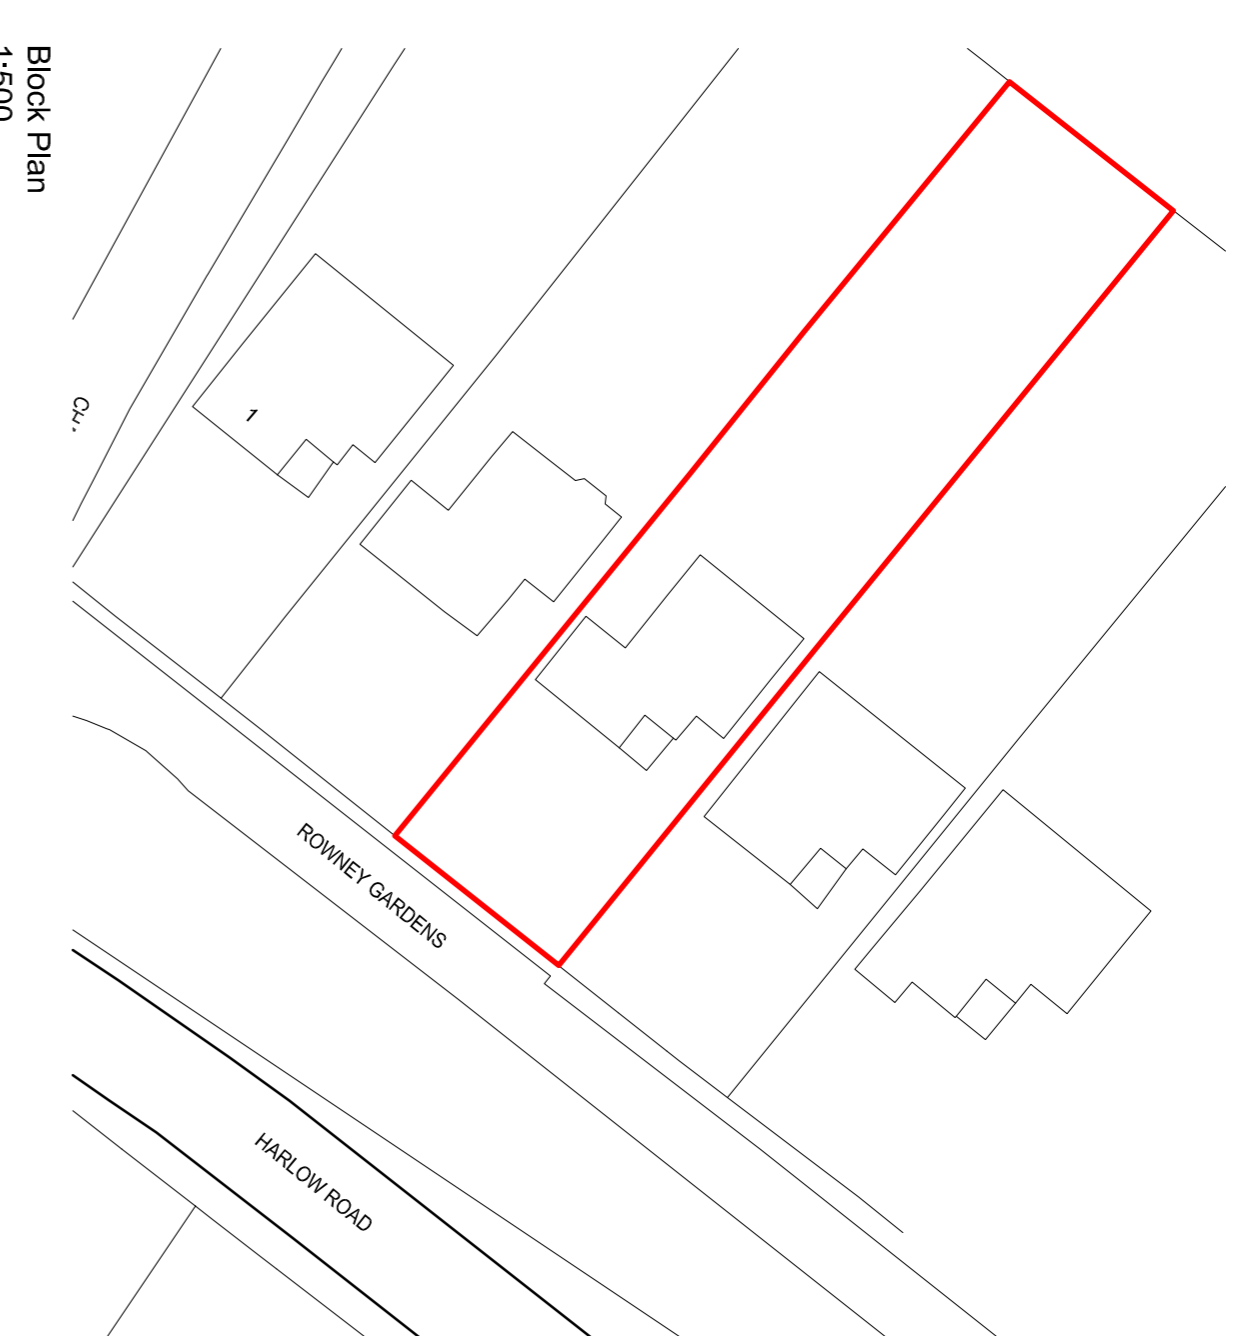


Block Plan  
1:300

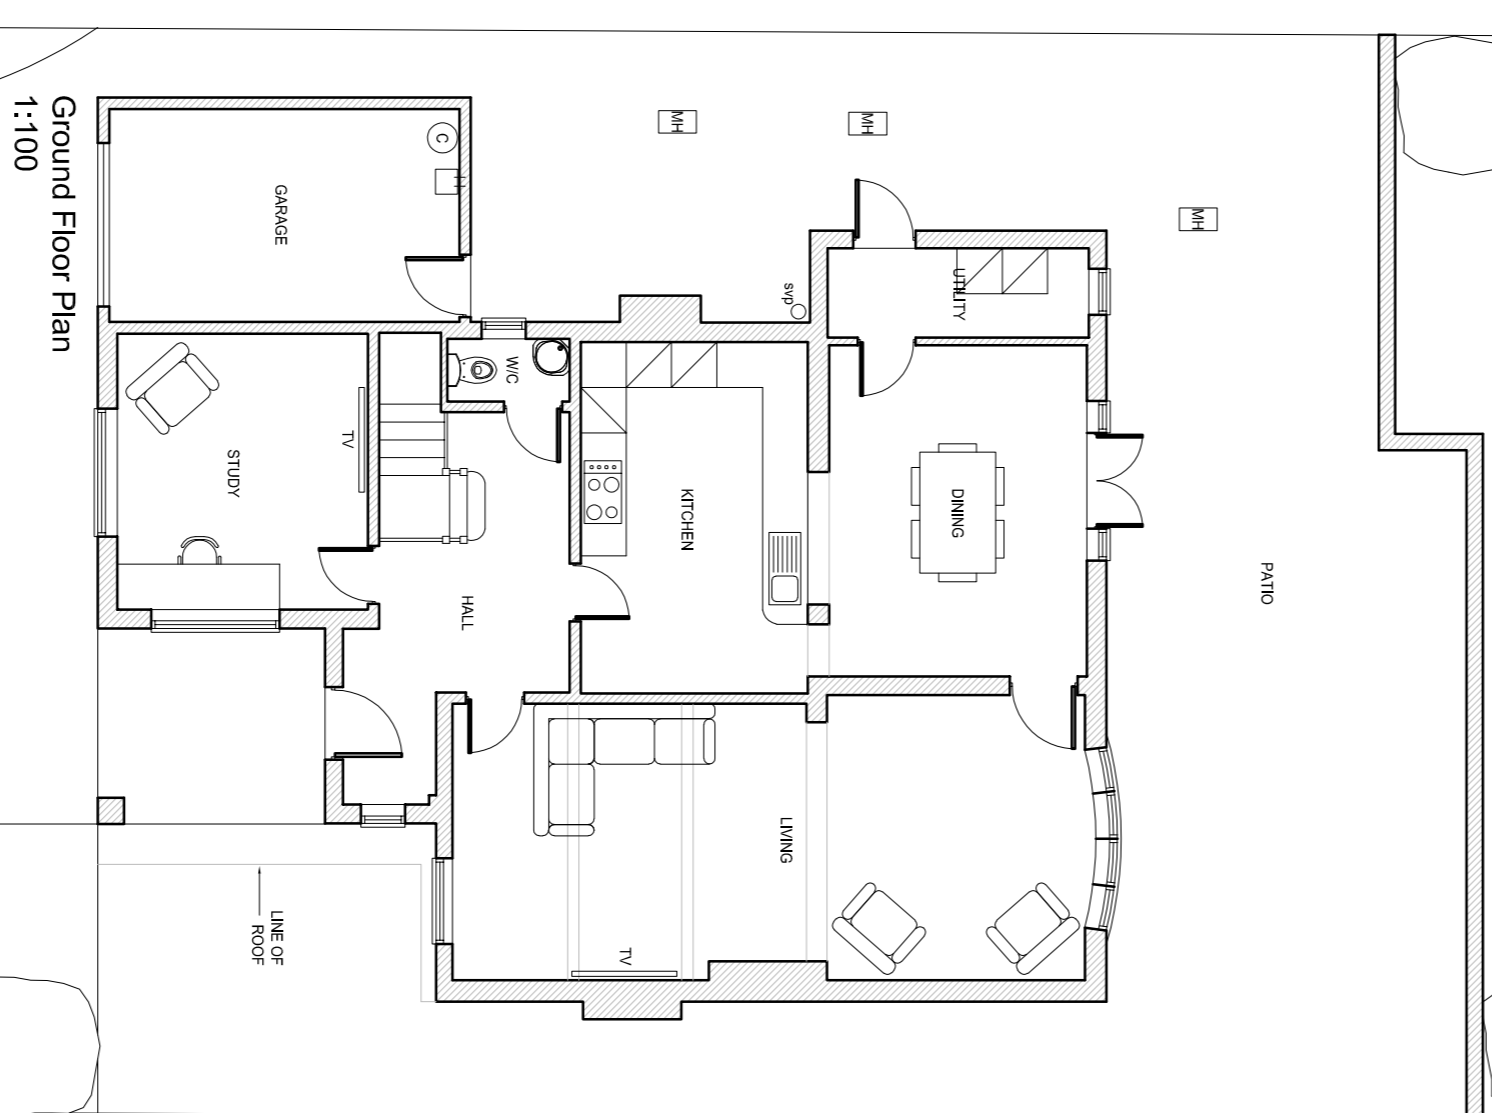


Ground Floor Plan  
1:100

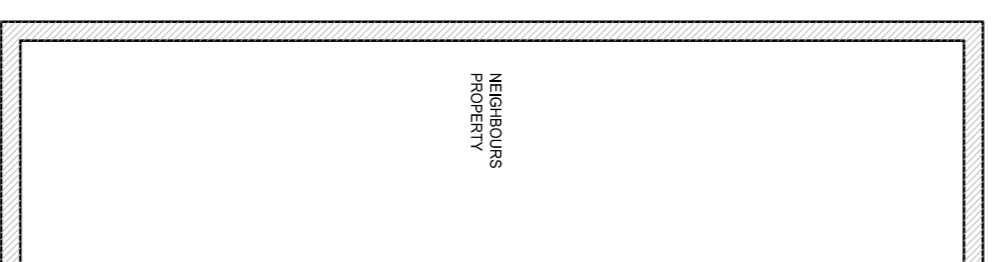


NEIGHBORING PROPERTY

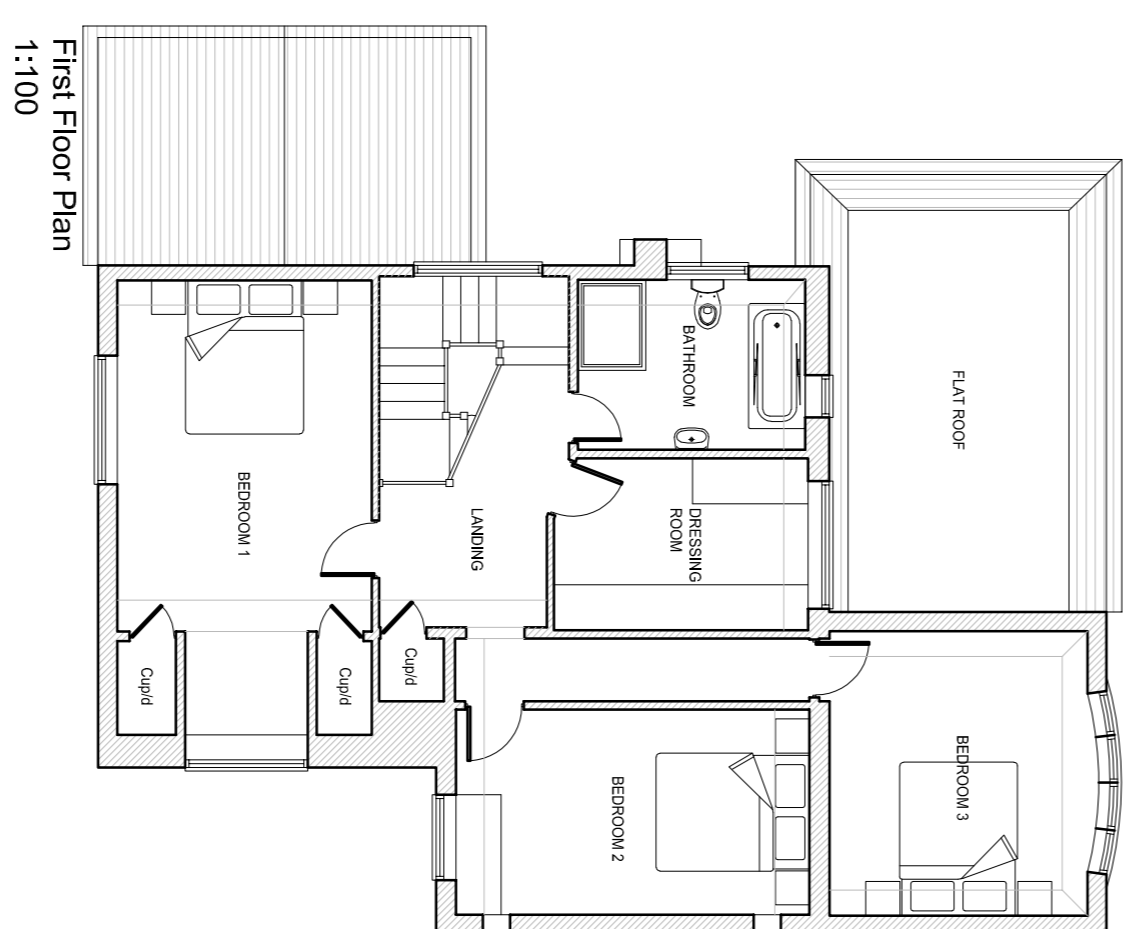

First Floor Plan  
1:100

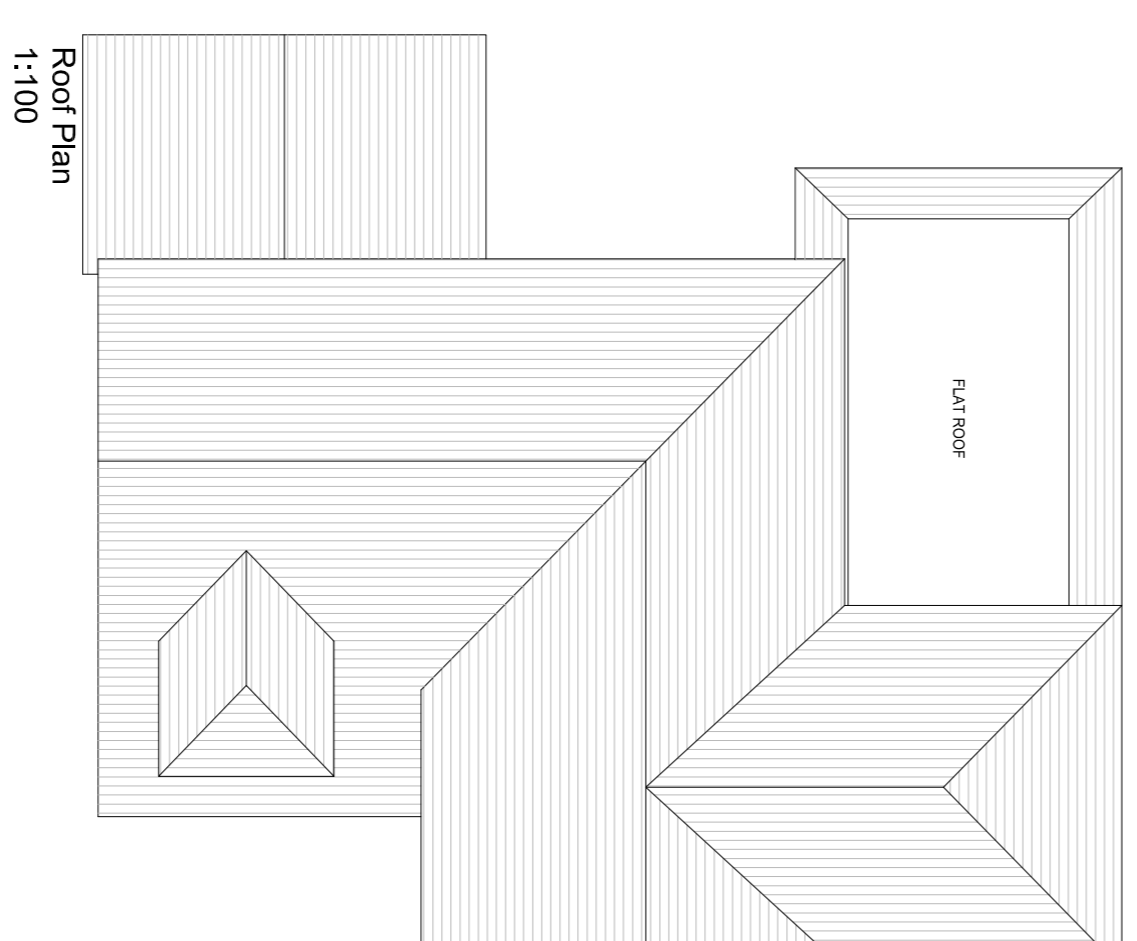

Roof Plan  
1:100

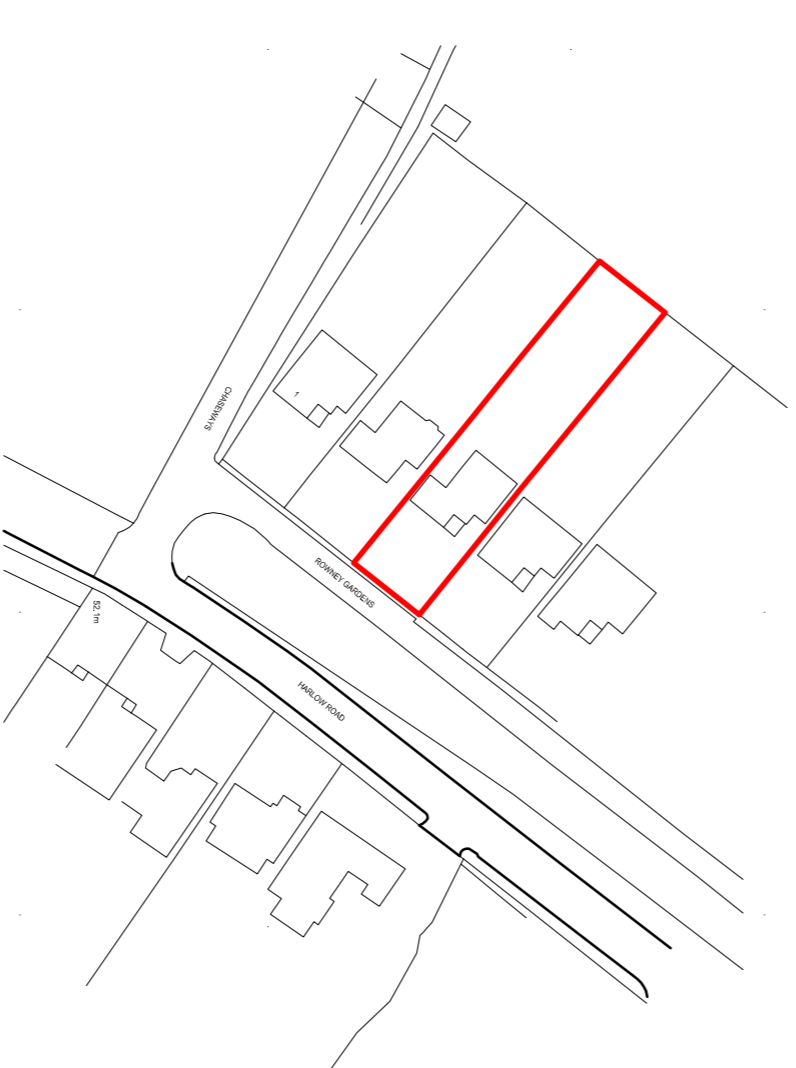


Location Plan  
1:1250



0 5 10 25 50 75 100 125m  
SCALE IN METRES @ 1:250

0 50 100 150m  
SCALE IN METRES @ 1:500

0 50 100 150m  
SCALE IN METRES @ 1:1000

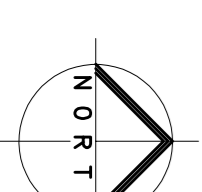

MP ARCHITECTS LLP  
CHARTERED ARCHITECTS

Great Barnsons, Barnsons Lane, Ongar, Essex, CM5 9AR  
T: 01277 364479 E: info@mparchitectsllp.co.uk  
W: www.mparchitectsllp.co.uk

Status: FOR PLANNING  
Project: 3 Rowney Gardens, Sawbridgeworth,  
Herts, CM21 0AT  
Drawing: Existing Plans & Elevations

| Scale      | As Indicated @ A1 | Date        | March 2021 |
|------------|-------------------|-------------|------------|
| Drawn by   | EM                | Project no. | 2497       |
| Checked by | TW                | Drawing no. | 01         |
|            |                   | Revision    |            |