




• Contractors must check all dimensions on site. Architect to be notified of any discrepancies in figured dimensions.
 • This drawing is copyright.

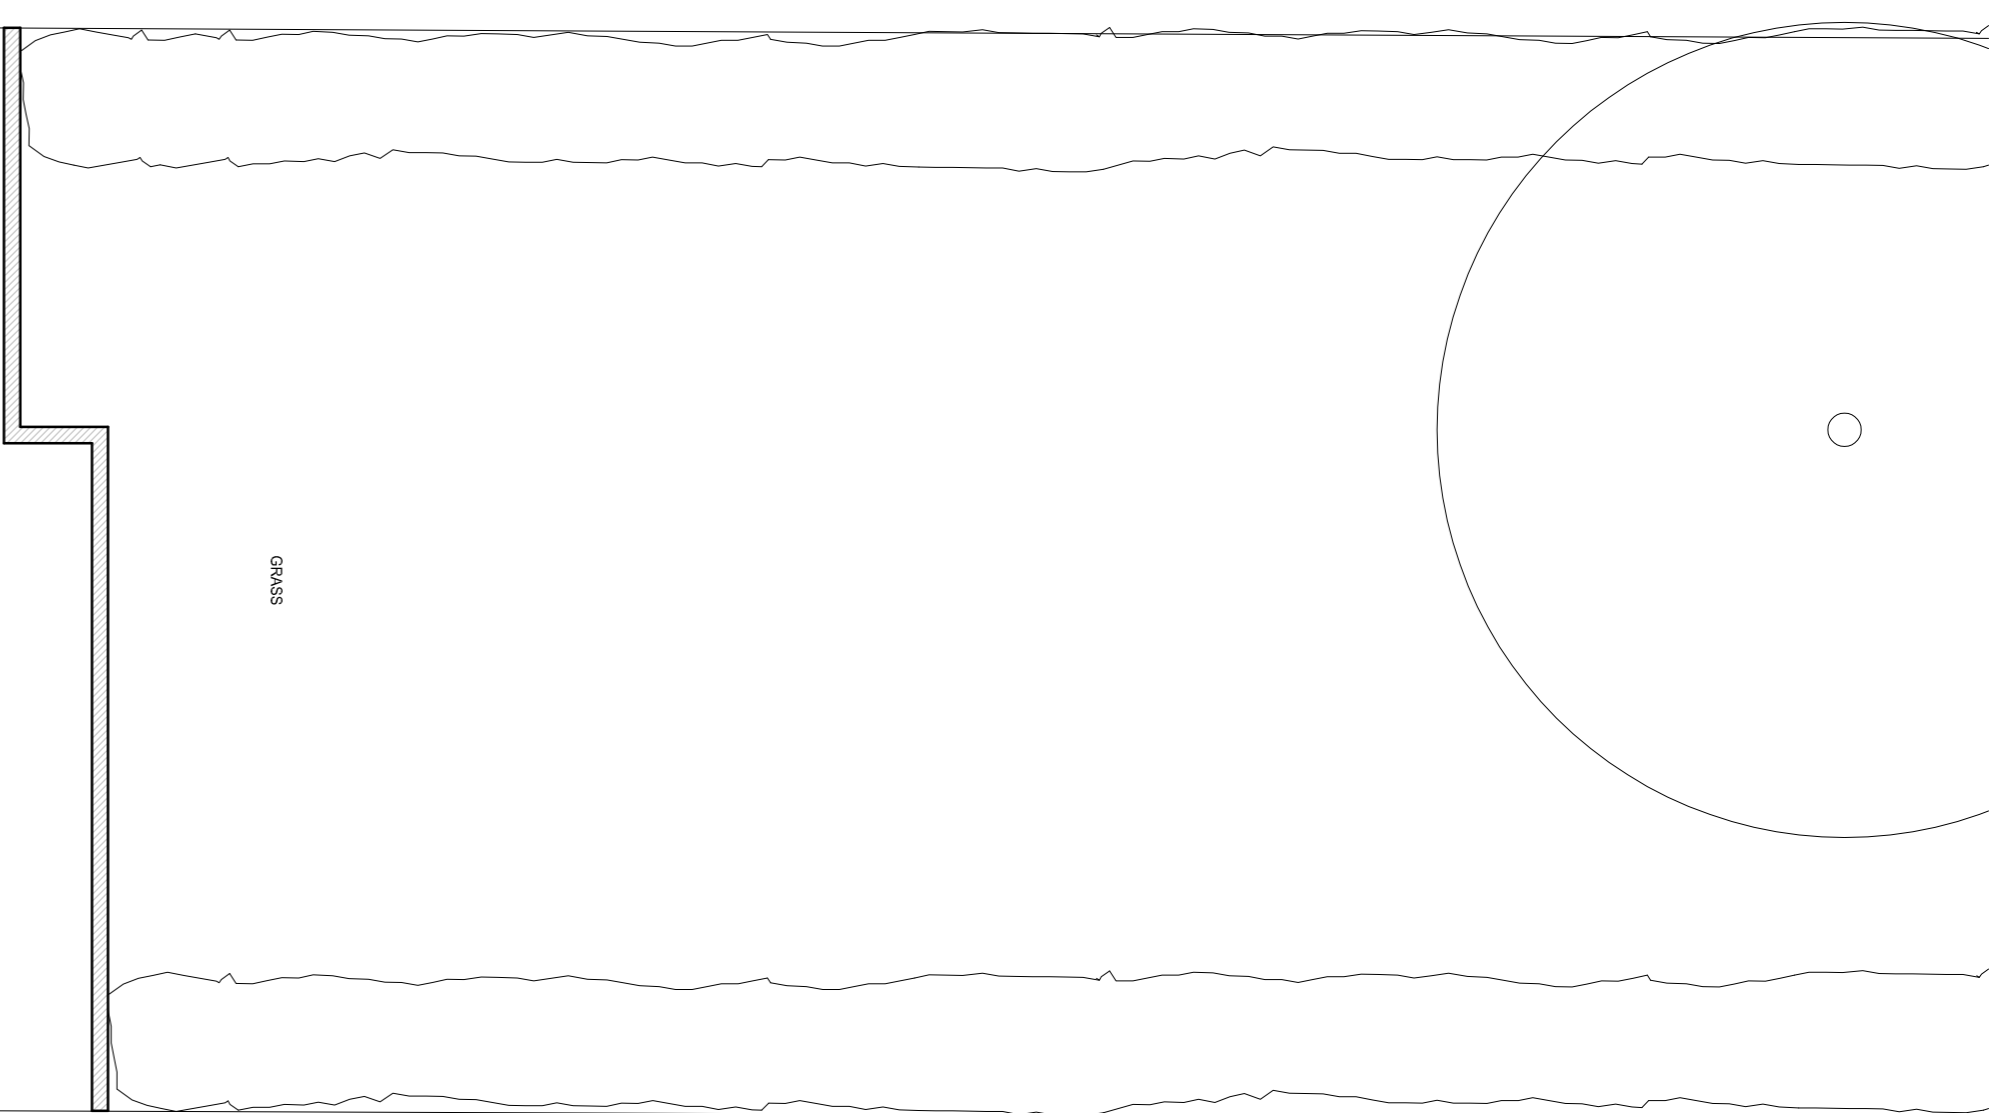


Front Elevation
1:100

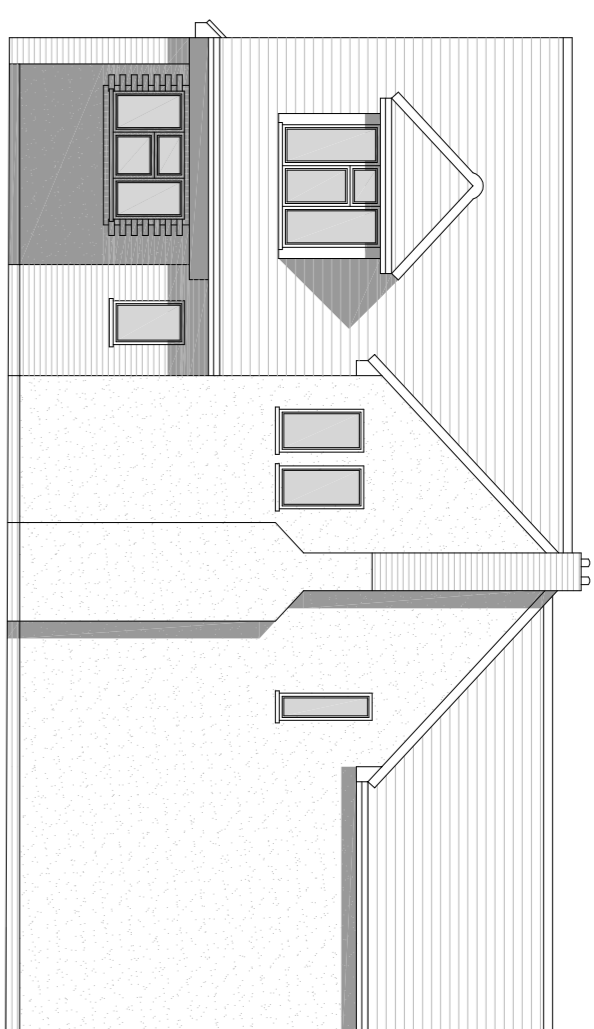


Side Elevation
1:100

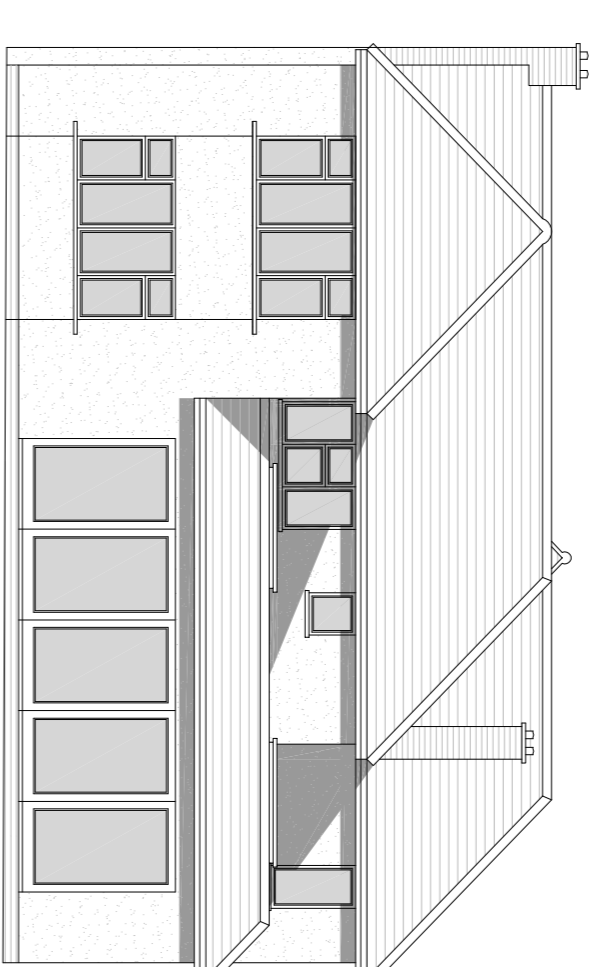


Rear Elevation
1:100

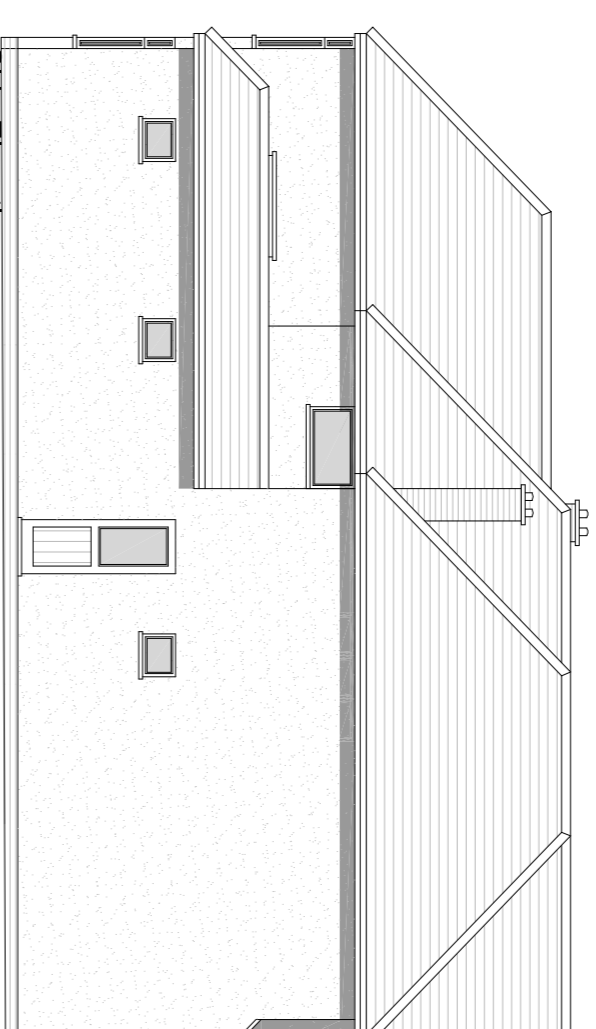


Side Elevation
1:100

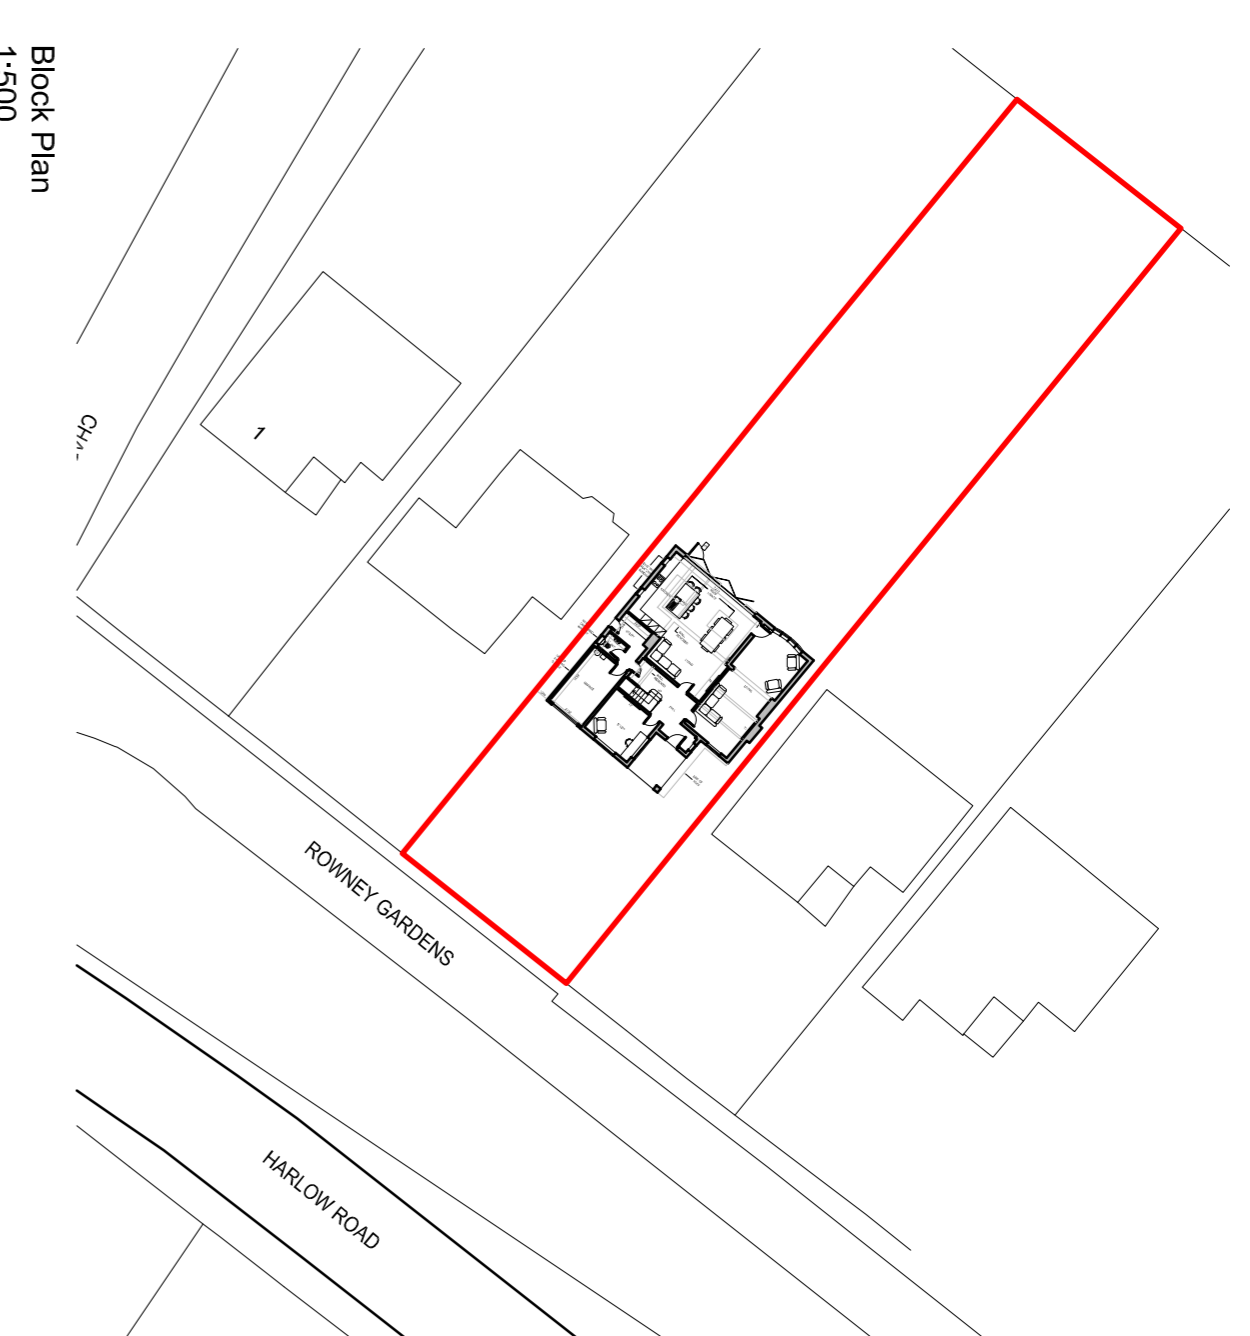


Block Plan
1:300

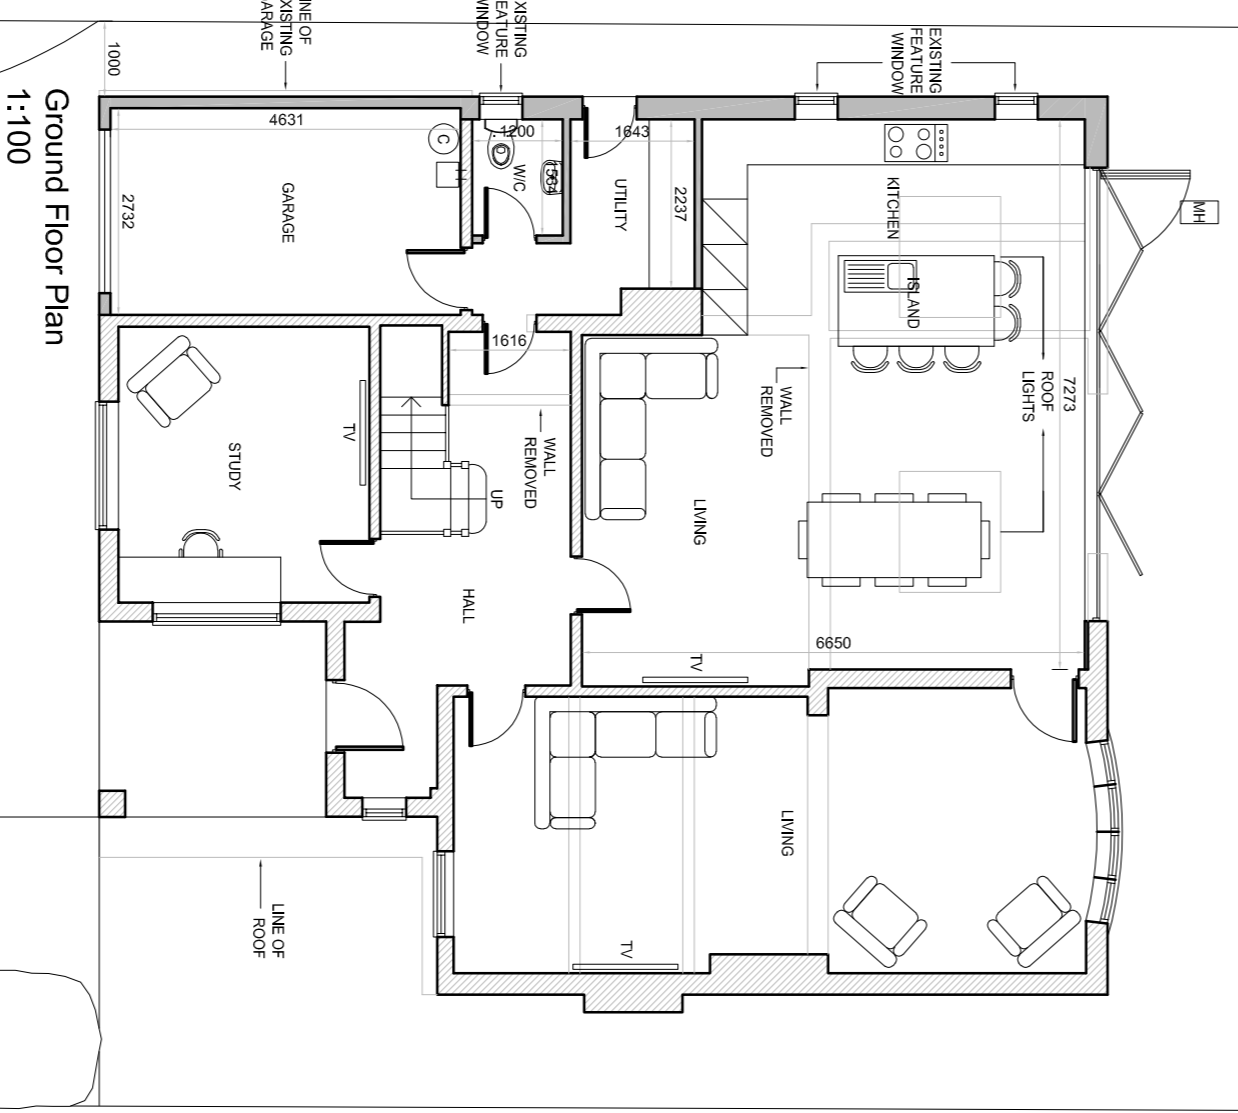


Ground Floor Plan
1:100

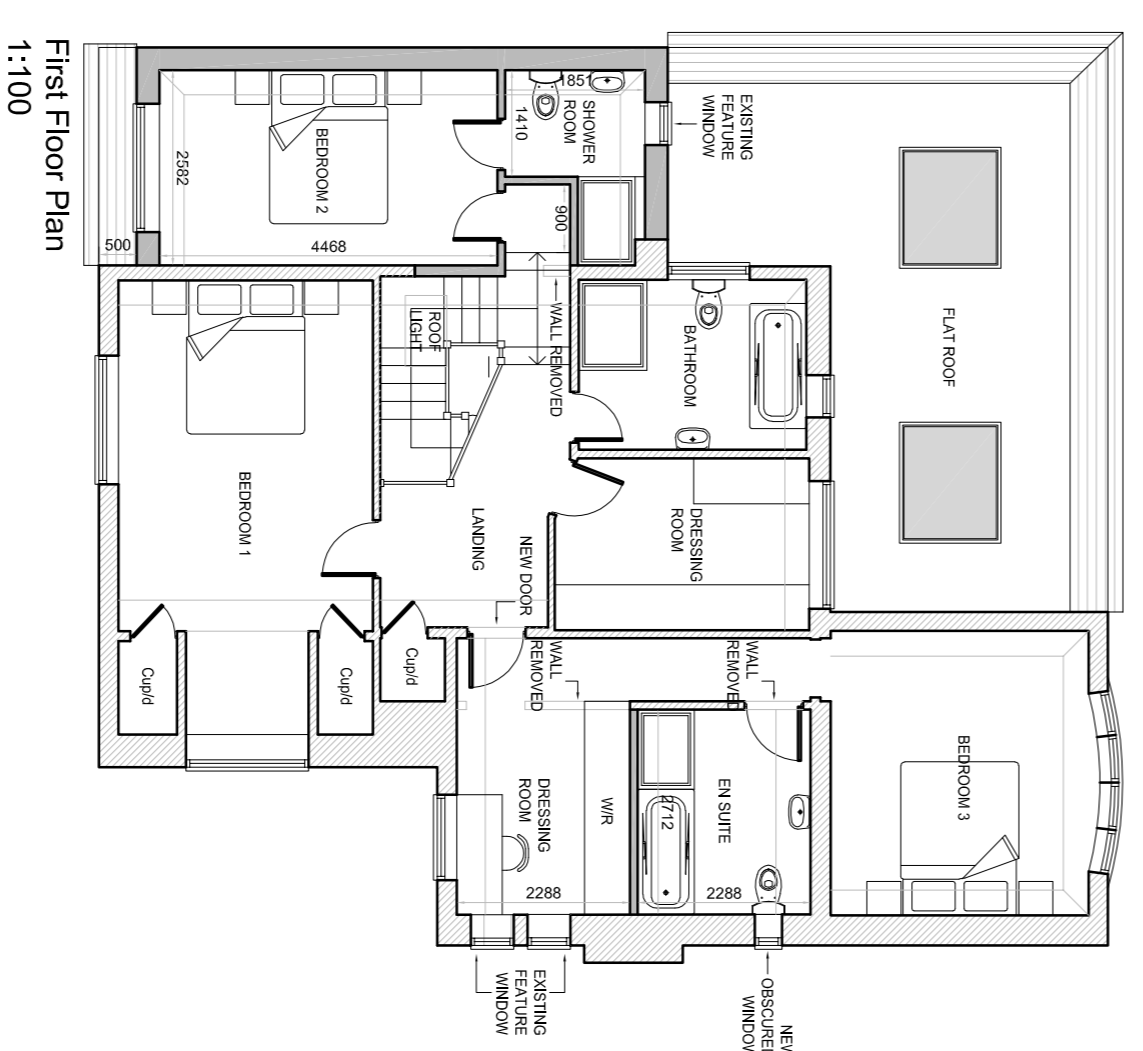

First Floor Plan
1:100

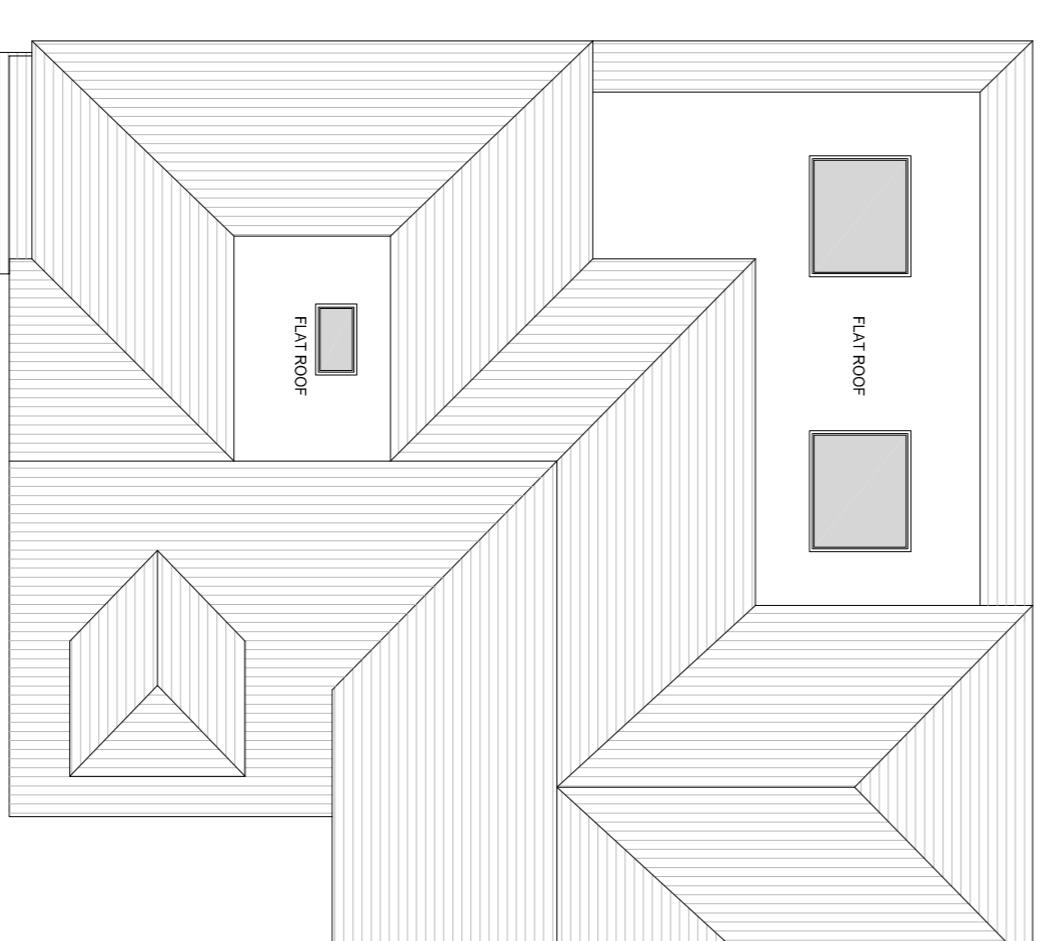

Roof Plan
1:100

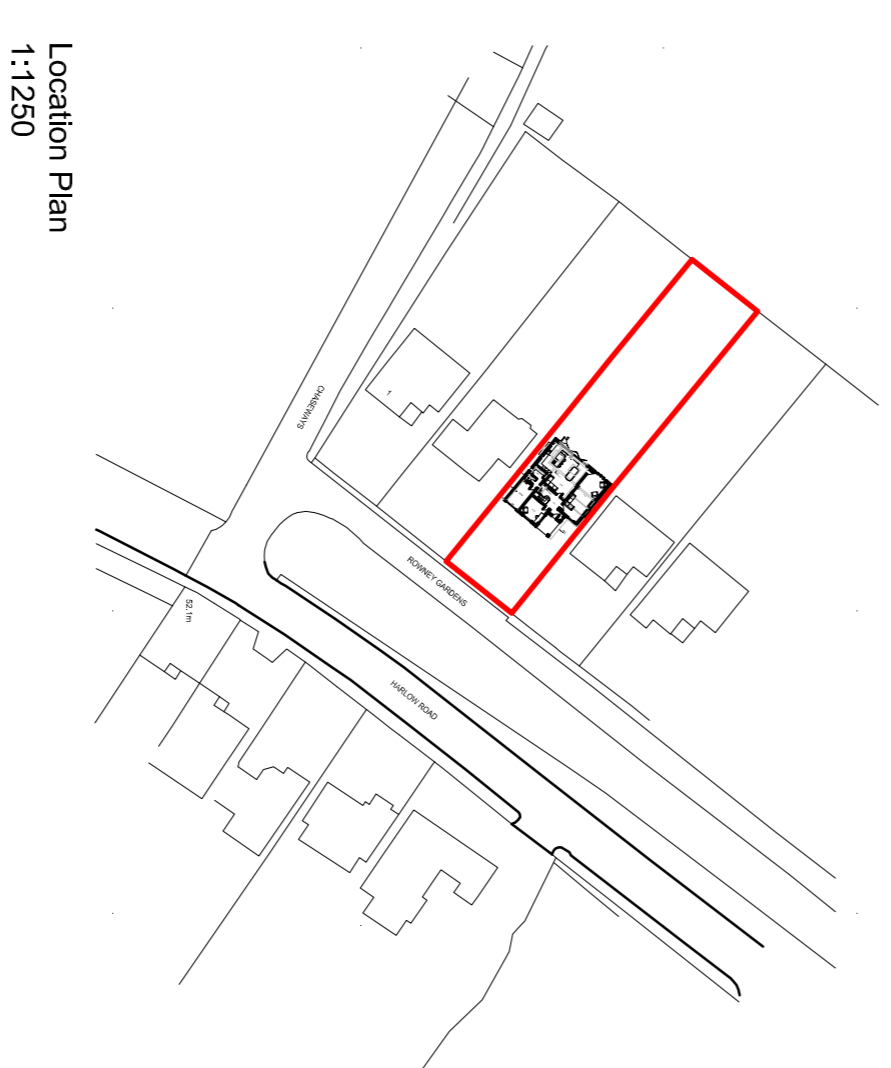

Location Plan
1:1250

Rev.	Drawn	Description	Date
B	EM	Amendments to client comments	13/04/2021
A	EM	Amendments to client comments	08/04/2021
Rev.	Drawn	Description	Date

M P ARCHITECTS LLP
 CHARTERED ARCHITECTS

Great Barons, Barons Lane, Ongar, Essex, CM5 9AR
 T: 01277 364679 E: info@mparchitectsllp.co.uk
 W: www.mparchitectsllp.co.uk

Status: **FOR PLANNING**
 Project: **3 Rowney Gardens, Sawbridgeworth, Herts, CM21 0AT**
 Drawing: **Proposed Plans & Elevations**

Scale	As Indicated @ A1	Date
Drawn by	EM	March 2021
Checked by	TW	24/97
Project no.		02
Drawing no.		
Revision		B

