



EAST ELEVATION
1:100 SCALE



WEST ELEVATION
1:100 SCALE




SOUTH ELEVATION
1:100 SCALE




NORTH ELEVATION
1:100 SCALE


- MATERIALS:
- Slate tiles to the roof.
 - Natural stone walling to the main elevations on the dwelling and rendered walling to the rear elevation.
 - Reclaimed brick to the Orangery on the rear elevation.
 - Timber boarding to garage building walls.
 - Grey coloured powder coated aluminium windows and doors.
 - Galvanised Lindab rain water goods.

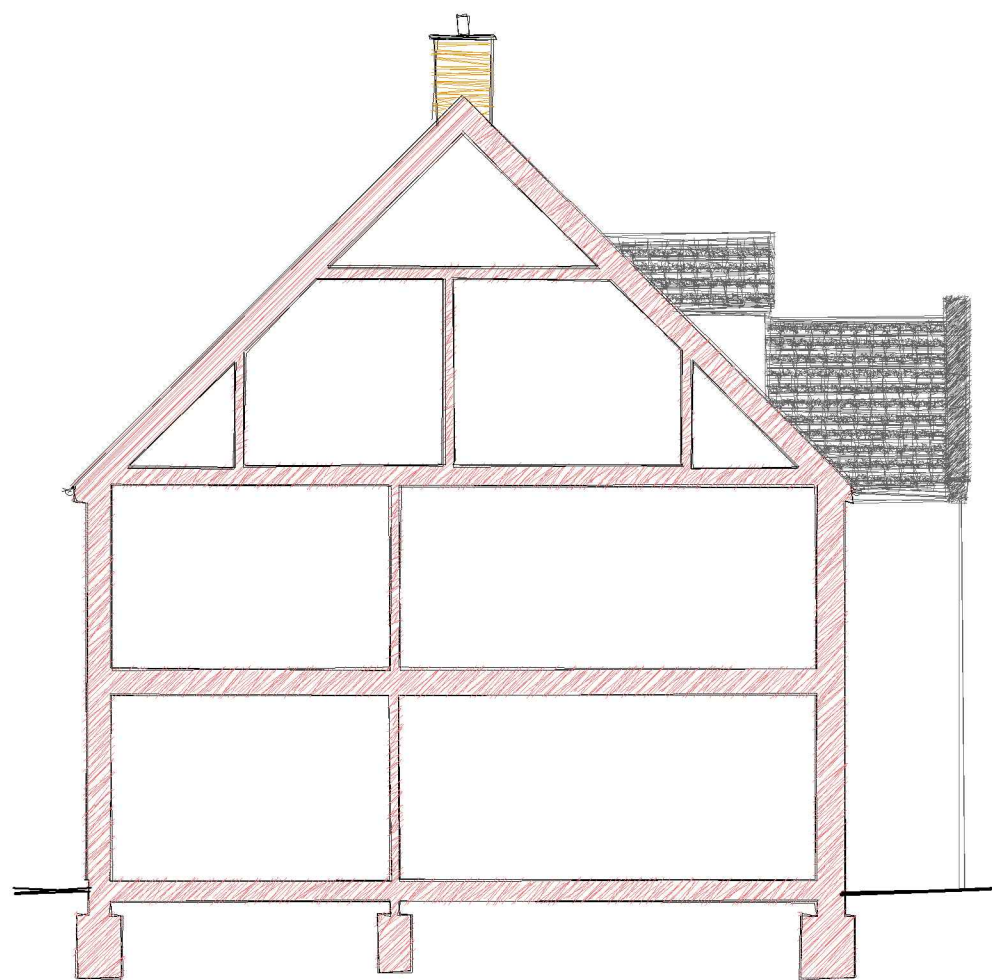

SECTION THROUGH DWELLING
1:100 SCALE

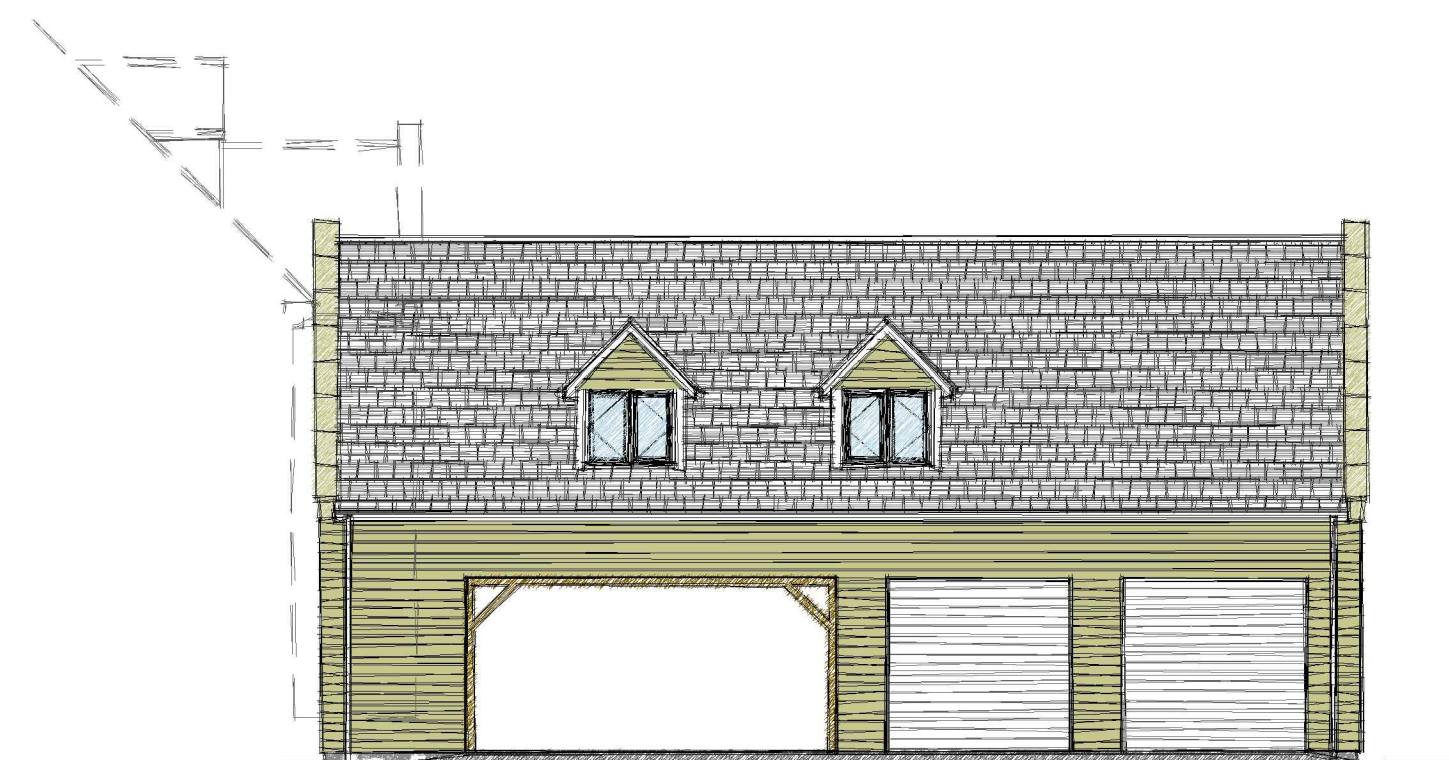

FULL GARAGE SOUTH ELEVATION
1:100 SCALE

A	09:12:19	Updated to allow for ecology recommendations
Rev.	Date	Details
JOB:	Replacement Dwelling and Garage Building.	
CLIENT:	Mr & Mrs S Brine	
ADDRESS:	Woodlands Farm, Woodlands Road, West Pennard, Nr Glastonbury, BA6 8LJ.	
Proposed Elevations and Section		
SCALE:	1:100 @ A1	
DATE:	3 October 2019	
DWG No:	1399 - 07A	
MPR ARCHITECTURAL DESIGN LTD		
34 Watts Corner, Glastonbury, Somerset, BA6 8FD. Tel: 07766 526042 Email: info@mprdesigns.co.uk		
		
The contents of this drawing are copyright. Responsibility is not accepted for errors made by others in scaling from this drawing. All construction information should be taken from figured dimensions only. All dimensions to be checked on site. Works to be carried out in accordance with bye-laws and regulations of Local Authorities and Statutory Undertakers.		