

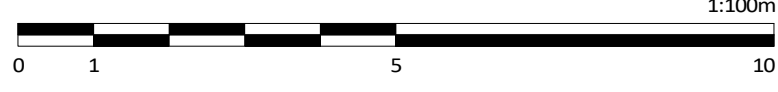
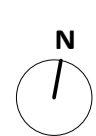
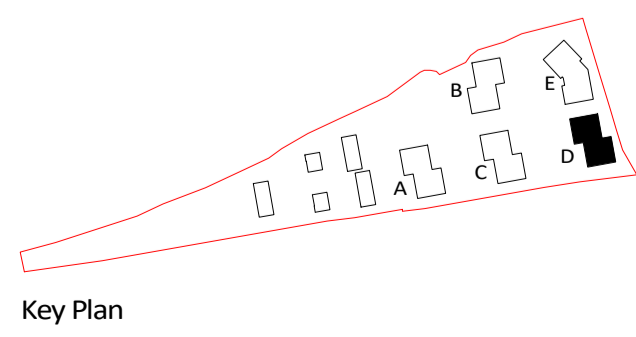
Notes:
 Do not scale. All dimensions are in millimetres unless otherwise stated. This drawing should be read in conjunction with all relevant project information and contract documentation. All dimensions to be checked prior to fabrication and or commencement of works. All works to comply with all relevant legal standards, building regulations and warranty provider requirements. Report any discrepancies, if in doubt ask.

| Revisions: | Rev | Status | Date | Description | Drn | Chkd |
|------------|-----|--------|----------|----------------|-----|------|
| C01 | A3 | | 31.03.21 | Planning Issue | TC | AA |

| | | | |
|---|-------------------------|------------------------|-----------------------------|
| Client Name: Sempra Homes | | | |
| Project Name: Chapel Gate | | | |
| Drawing Name: Block D - Ground Floor Plan | | | |
| Drawing Number: CPK-BPTW-13-00-DR-A-1030 | Rev: C01 | Status: A3 | |
| Project No: 20-173 | RIBA Stage: 3 | Drawn By: TC | Scale: 1:100 @ A2 |

PLANNING ISSUE

40 Norman Road,
 Greenwich, London
 SE10 9QX
 t. 020 8293 5175
 bptw.co.uk

Indicative landscape shown for context.
 Please refer to Landscape Architect's drawings for detailed landscape proposal