


Proposed Front Elevation



Proposed Rear Elevation

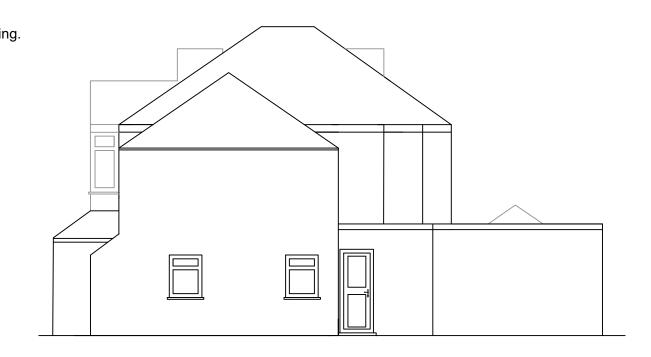

Proposed Side Elevation View From No. 27



Proposed Side Elevation View From No. 23

Notes:

- 1. All dimensions are approximate and in mm unless otherwise stated.
- 2. This drawing is to be read in conjunction with any other relevant drawings.
- 3. All drawings are copyright©
- 4. Foundation depth of 1200mm relates only to subsoil conditions which are either gravel or sand

Revisions:

Site Address:

25 Arundel Road, Sutton SM2 6EU

Drawing Title: Proposed Elevations

Scale: 1:100 Date: 16th March 2021 Ref: 25ARUNDELROAD 03