

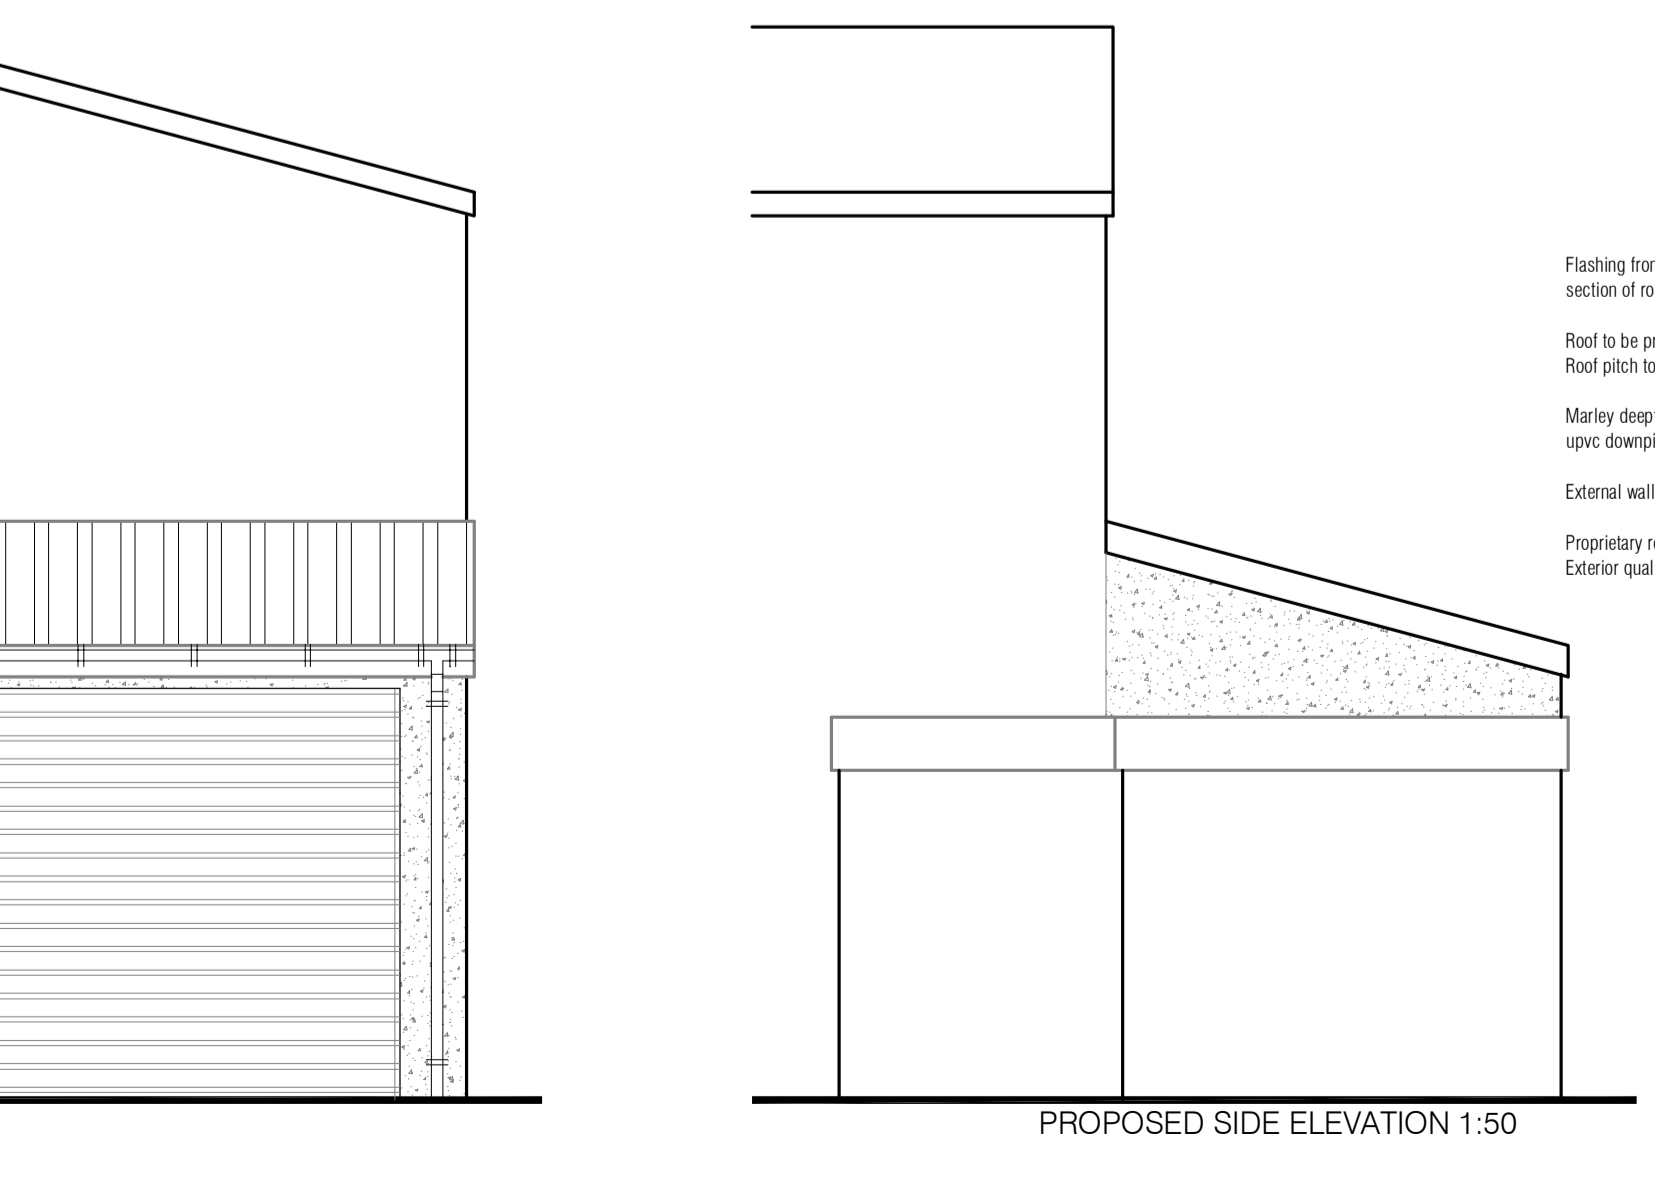


Flashing from behind existing cladding taken down over new section of roof.
 Roof to be profiled metal sheets to match existing main roof. Roof pitch to be 15°.
 Marley deepflow pvc rainwater gutter and 75mm diameter upvc downpipe.
 External wall finishes to be render to match existing building.
 Proprietary roller shutter as selected by the client.
 Exterior quality timber pass door.

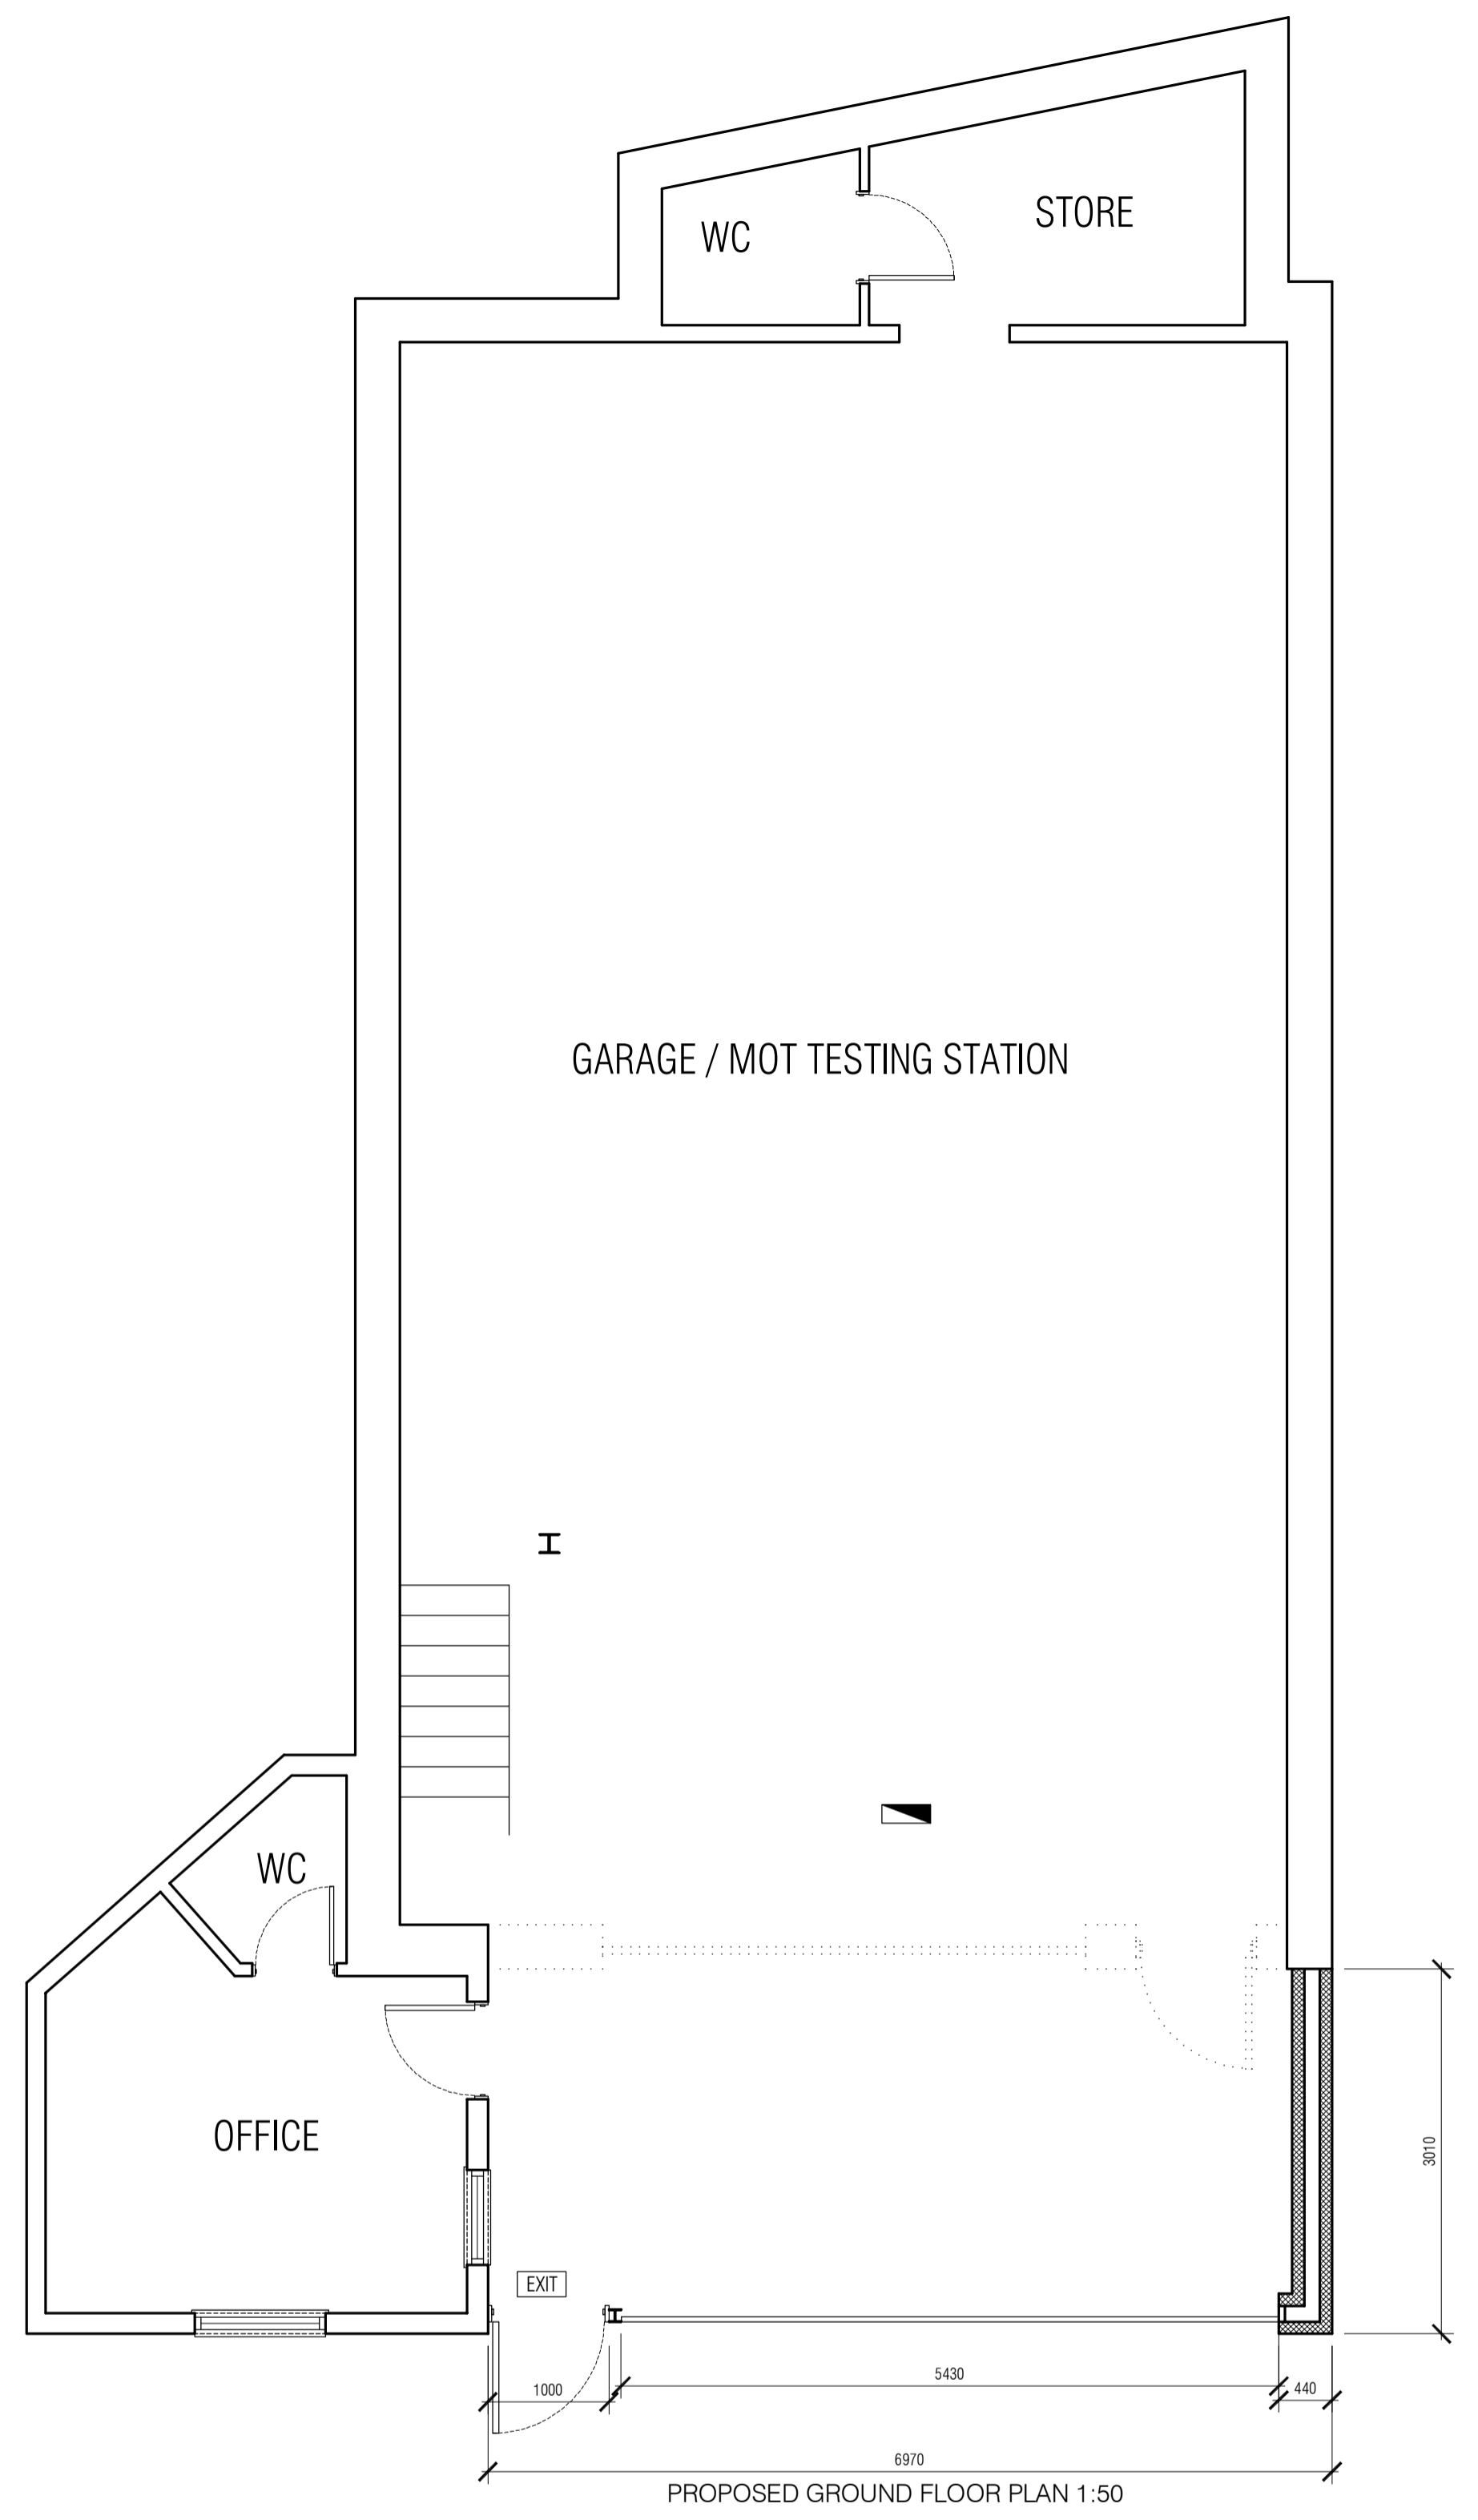

Flashing from behind existing cladding taken down over new section of roof.
 Roof to be profiled metal sheets to match existing main roof. Roof pitch to be 15°.
 Marley deepflow pvc rainwater gutter and 75mm diameter upvc downpipe.
 External wall finishes to be render to match existing building.
 Proprietary roller shutter as selected by the client.
 Exterior quality timber pass door.

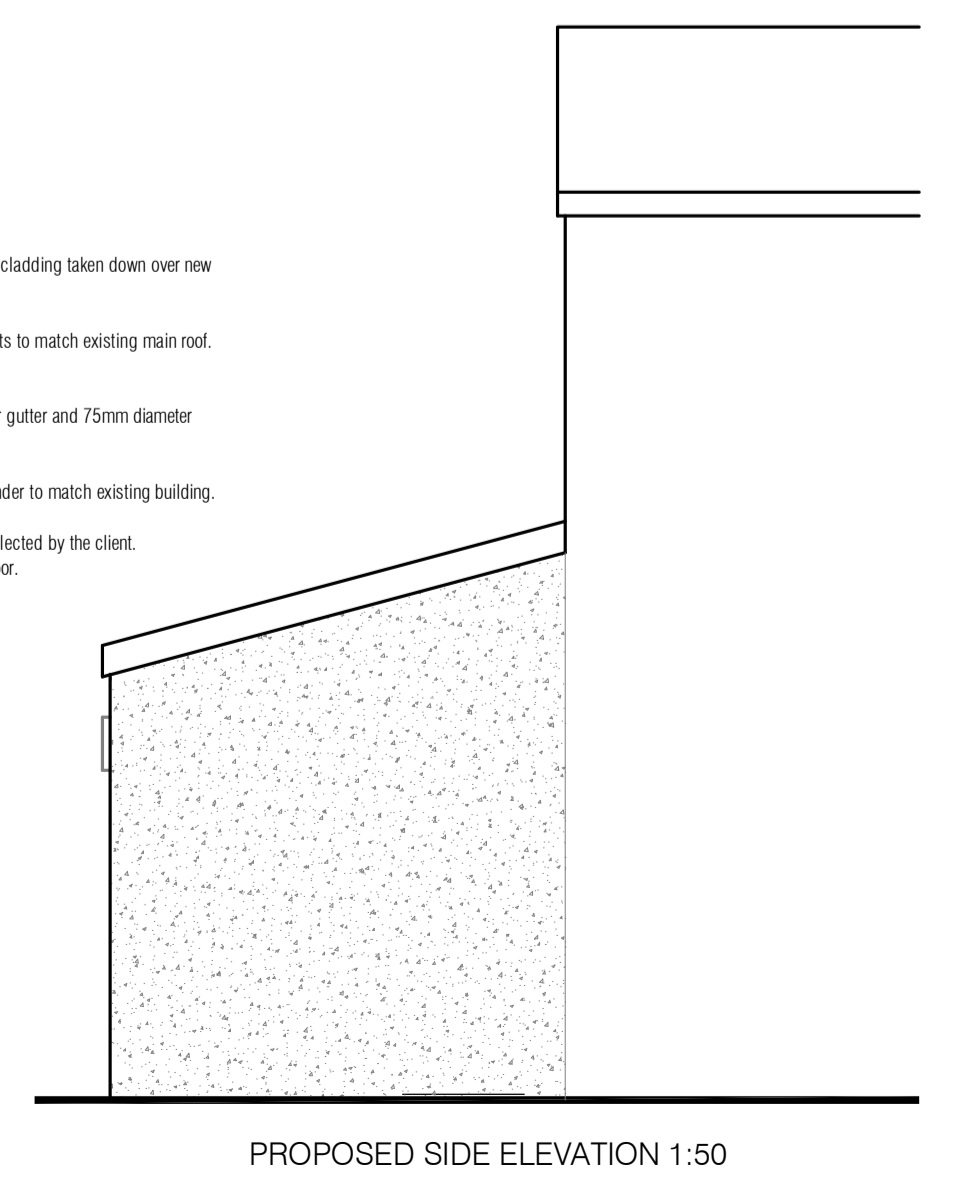


ELECTRICAL LEGEND


	LIGHT SWITCH		PENDANT LIGHT
	TWIN 13A POWER POINT		MAINS OPERATED SMOKE ALARM
	EXTRACT FAN		EMERGENCY LIGHT
	PULL CHORD LIGHT SWITCH		PHONE POINT
	DOWNLIGHTER		WALL LIGHT
	TV POINT		HEAT DETECTOR
FLUORESCENT STRIP LIGHTS			

Electrical layout indicative only, final position of fixtures and fittings to clients specification.

	Fire Extinguisher
	Fire Blanket
	Exit Luminaire
	Emergency Light
	Smoke/ Heat Detector
	'Break Glass' Alarm
	Alarm Sounder
	Fire Hose Reel

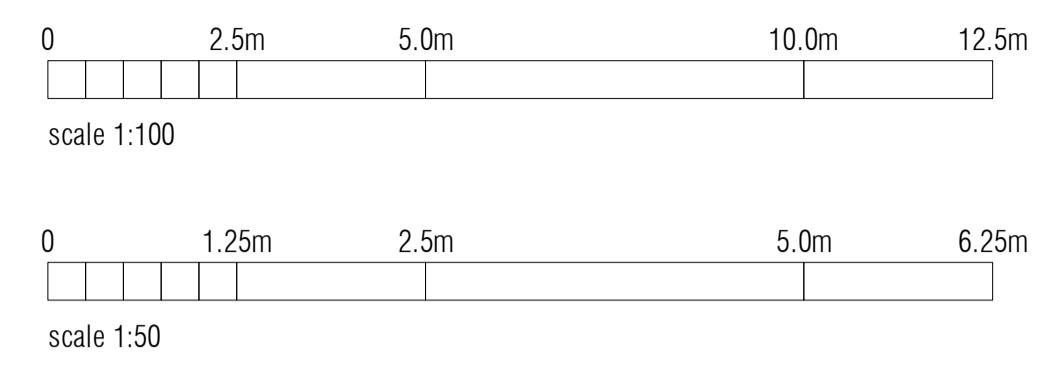

ALL DIMENSIONS IN MILLIMETRES.
 ALL MATERIALS AND WORKMANSHIP TO BE THE BEST OF THEIR RELEVANT KIND AND COMPLY WITH ALL BRITISH STANDARDS AND CODES OF PRACTICE.
 ALL ELECTRICAL WORK TO COMPLY WITH B.S. 7671:2008 AND TO BE CARRIED OUT BY A SELECT OR MISC APPROVED ELECTRICIAN.
 ALL WORK TO COMPLY WITH THE BUILDING STANDARDS (SCOTLAND) REGULATIONS 2004 AS AMENDED.
 ALL DRAINAGE TO BE TO THE SATISFACTION OF THE BUILDING CONTROL DEPARTMENT.
 BUILDING CONTROL TO BE NOTIFIED 24 HOURS BEFORE WORK COMMENCES AND WITHIN 2 WEEKS OF COMPLETION OF THE WORKS.
 DO NOT SCALE FROM DRAWINGS. IF IN DOUBT ASK.
 ALL DIMENSIONS, LEVELS AND PITCHES TO BE CHECKED ON SITE PRIOR TO THE ORDERING OF ANY MATERIALS. FABRICATION OF ANY UNITS AND COMMENCEMENT OF ANY WORKS.
 CONTRACTOR IS DEEMED TO HAVE VISITED THE SITE TO ASCERTAIN THE FULL EXTENT OF THE WORKS.
 ALL DRAWINGS AND DESIGNS REMAIN THE PROPERTY OF AYRSHIRE ARCHITECTURE AND MAY NOT BE STORED OR REPRODUCED IN ANY FORM WITHOUT THE PRIOR WRITTEN CONSENT OF AYRSHIRE ARCHITECTURE.
 ANY DISCREPANCIES AND MISSING INFORMATION MUST BE IMMEDIATELY NOTIFIED WRITING TO AYRSHIRE ARCHITECTURE.
 ALL DRAWINGS MUST BE READ IN ACCORDANCE WITH ALL THE OTHER DRAWINGS PREPARED FOR THIS PROJECT.

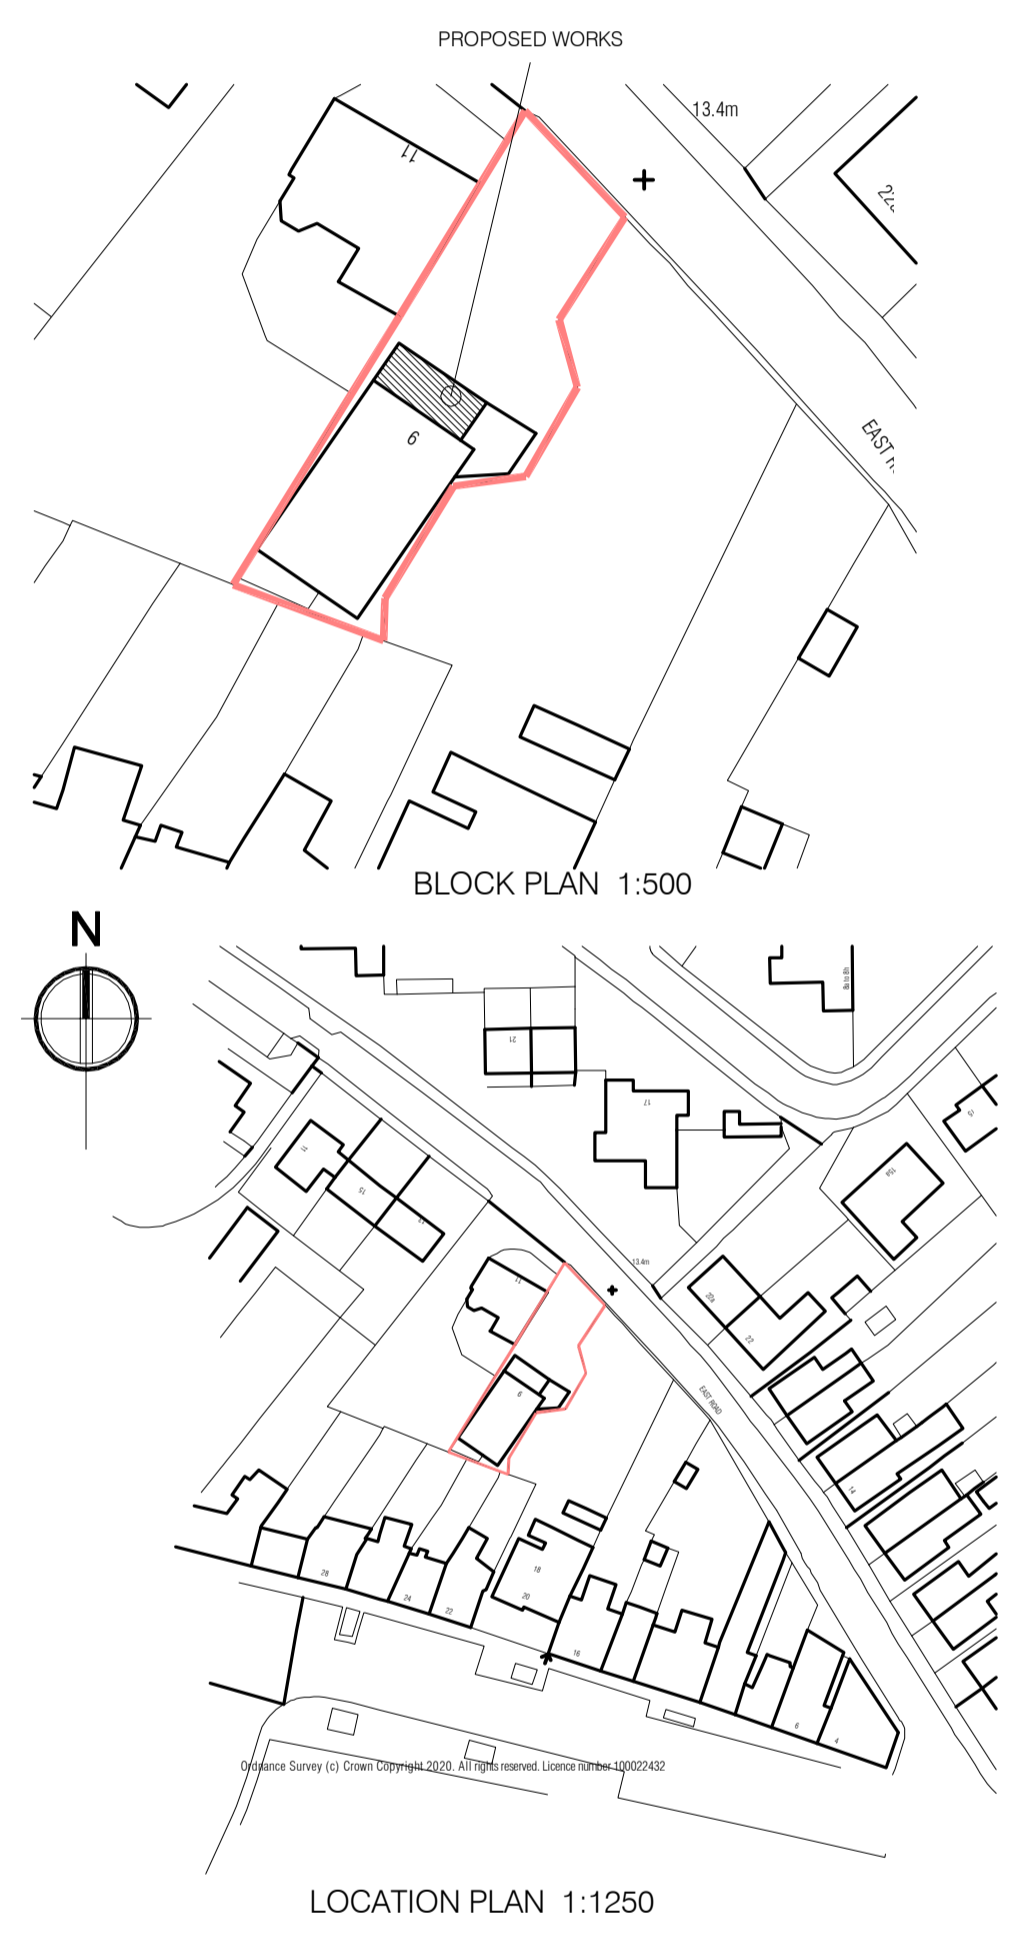

ALL DRAWINGS TO BE READ IN CONJUNCTION WITH THOSE PREPARED BY THE STRUCTURAL ENGINEER WITH THEIR DRAWINGS TAKING PRECEDENCE IN ALL STRUCTURAL MATTERS.

AYRSHIRE ARCHITECTURE
 Chartered Architectural Technologist

2 Turnberry Wynd, IRVINE KA11 4DP
 tel 079 17 272381
 email ayrshirearchitecture@gmail.com

PROJECT DETAILS:
 Proposed extension to garage / MOT Testing Station at 9 East Road, Irvine for Jamieson Motors

PROJECT REFERENCE:
 Jamieson Motors 2031

DATE:	SCALE:	PAPER SIZE:	DRAWN BY:	DRG No:
Feb 2021	as shown	A1	AMcC	01

REVISIONS: