




Existing Front Elevation
scale 1:100

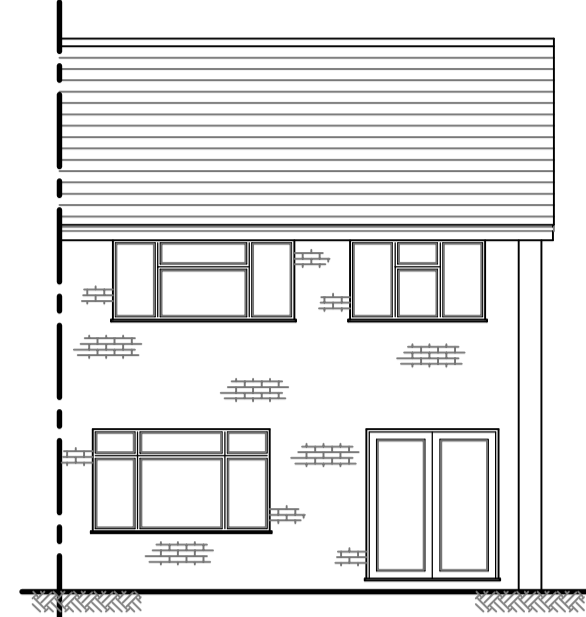


Existing Rear Elevation
scale 1:100

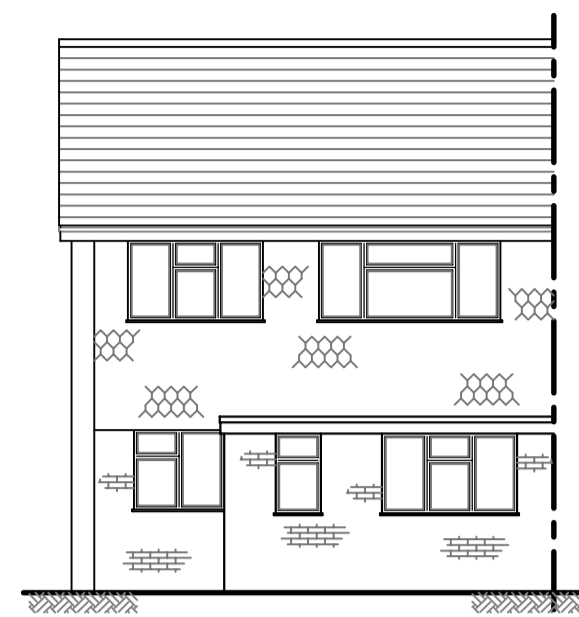


Proposed Front Elevation
scale 1:100

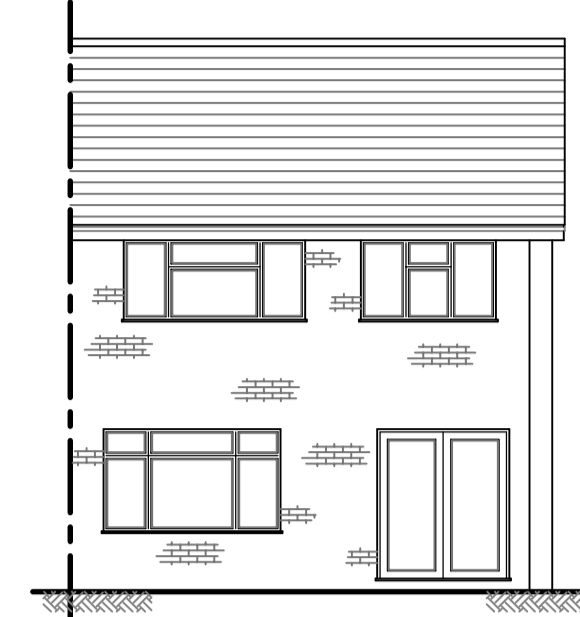


Proposed Rear Elevation
scale 1:100

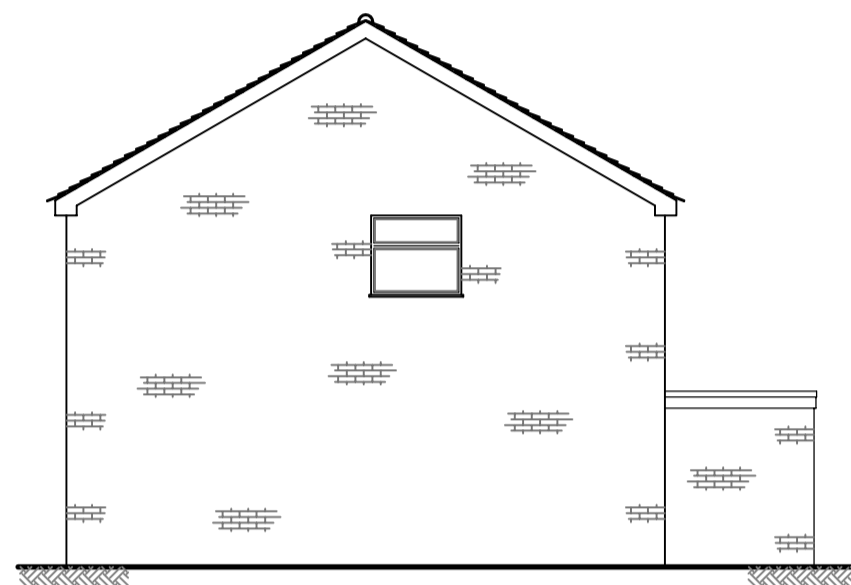


Existing Left Side Elevation
scale 1:100

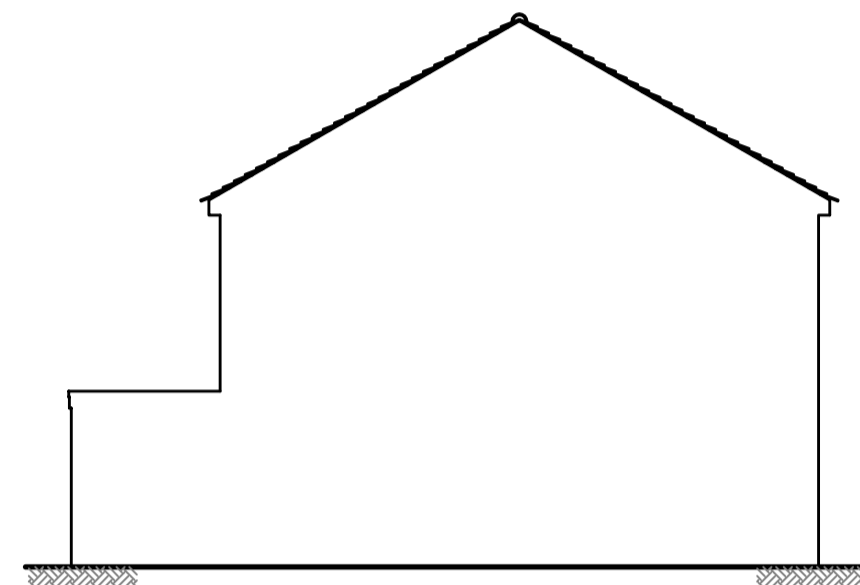


Existing Right Side Elevation
scale 1:100

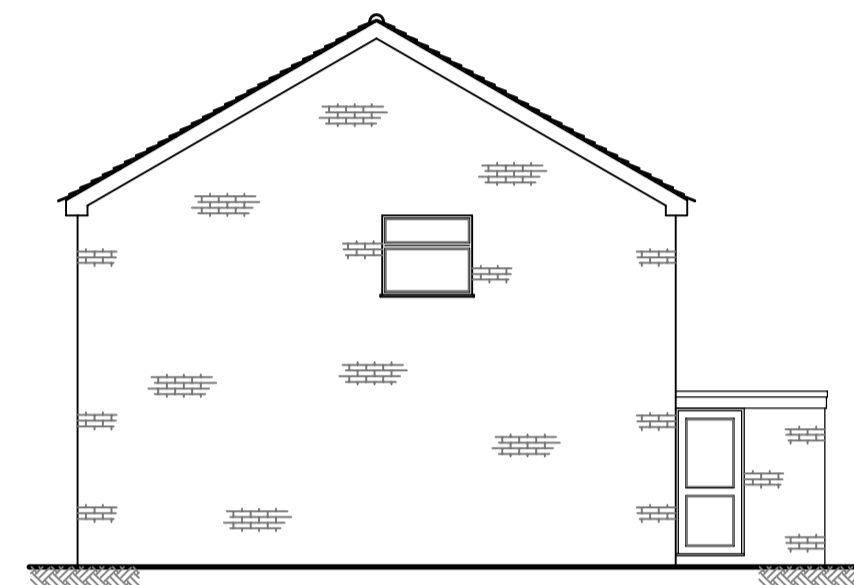


Proposed Left Side Elevation
scale 1:100

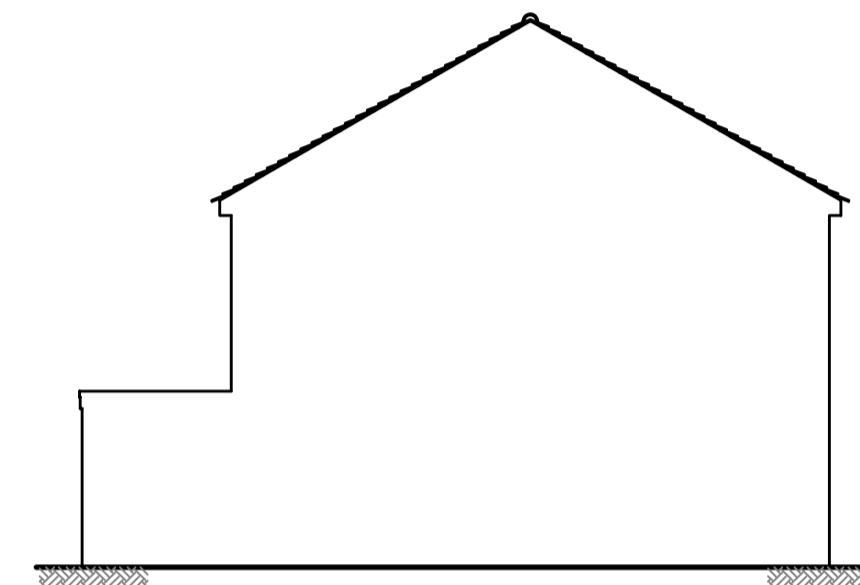


Proposed Right Side Elevation
scale 1:100

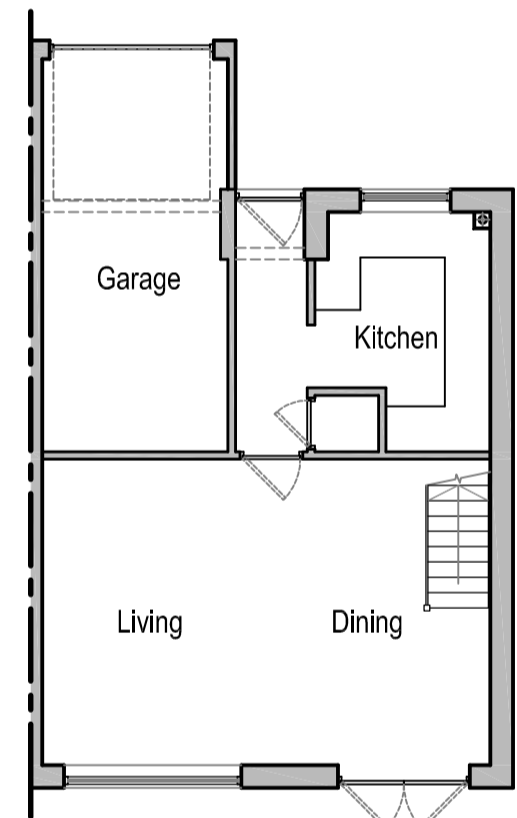


Existing Ground Floor Plan
scale 1:100

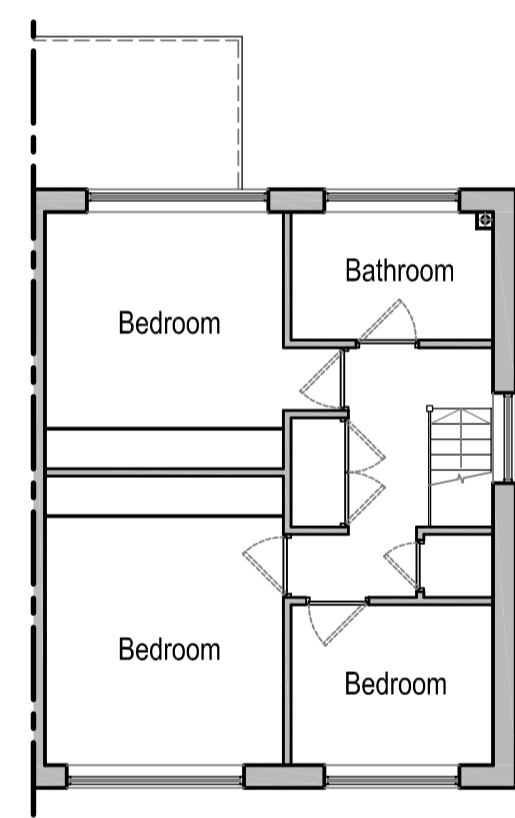

Existing First Floor Plan
scale 1:100

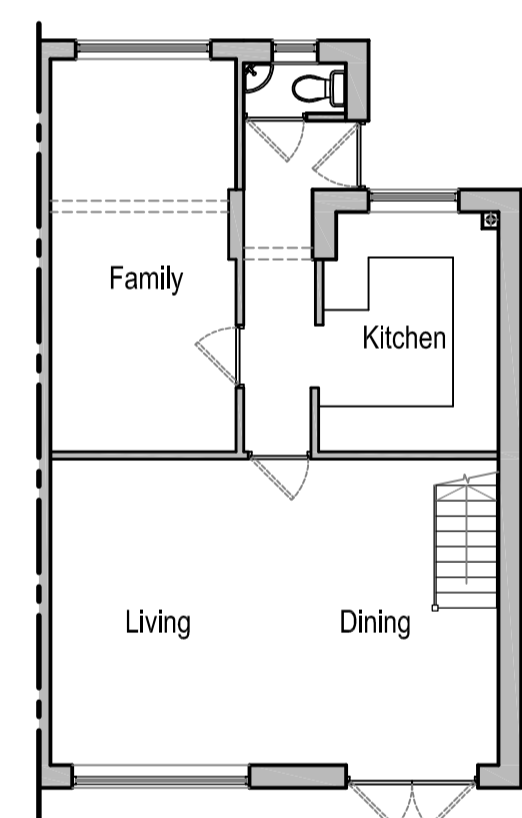

Proposed Ground Floor Plan
scale 1:100

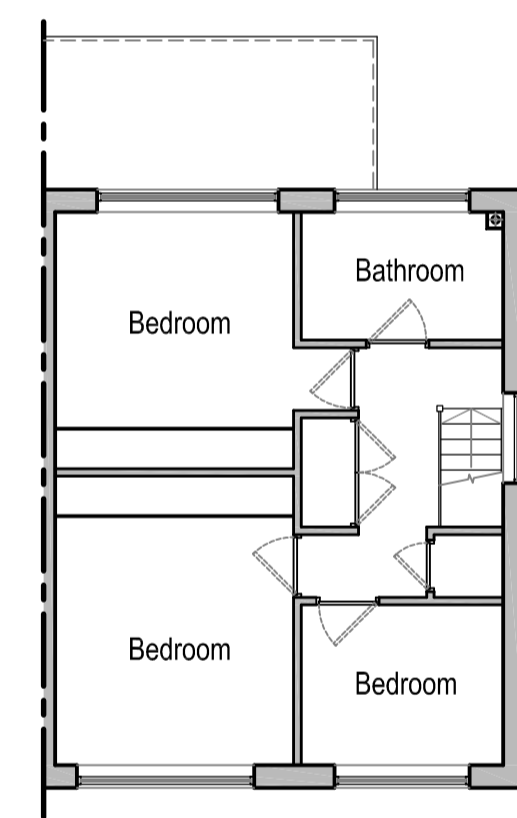

Proposed First Floor Plan
scale 1:100






Site Location Plan
scale 1:1250



Existing Block Plan
scale 1:500



Proposed Block Plan
scale 1:500

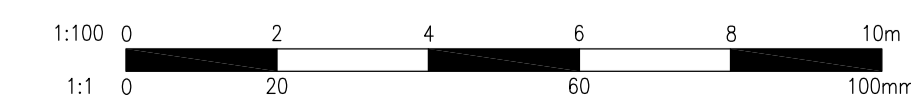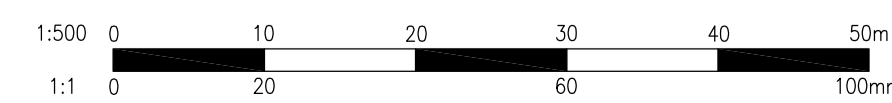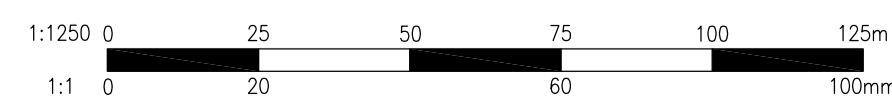

Notes:

Do not scale from this drawing, unless for planning purposes.

All measurements and levels shown are to be checked before work commences.

All building work is to comply with current Building Regulations & British Standards and to manufacturers specifications if noted.

All structural elements shown are a guide only and are to be verified by a Structural Engineer and/or Building Control Authorities prior to construction.

Cadscapes Ltd. accept no responsibility for the structural integrity of the structure before, during and after construction.

Cadscapes Ltd. accept no responsibility for the construction in the vicinity of property boundaries and party walls. Clients should be aware of the principles of the 'Party Wall Act 1996' and undertake relevant agreements before construction commences.

Rev	Date	Description	By

Cadscapes architectural design

40 Knowle Road, Penenden Heath, Maidstone, Kent ME14 2BB enquiries@cadscapes.co.uk
Tel: 01622 683512 www.cadscapes.co.uk

©Copyright in this drawing and work executed in and remains the property of Cadscapes Limited and its subsidiaries in accordance with the provisions of the Copyright Act. Permission to produce copies or modify drawings in whole or in part for any purpose should be obtained from Cadscapes Limited and any such reproductions should include this and the foregoing statement.

Project
Proposed Extension & Conversion
37 Aldon Close
Vinters Park
Maidstone

Drawing Title
Existing & Proposed
Elevations & Floor Plans
Site Location & Block Plans

Scale	Date	Drawn	Checked
As shown A1	Apr 21	SCB	

Drawing No. PA/21/033/001 Rev A