

**NOTES**

Do not scale

Verify all dimensions on site before commencing any work or preparing any shop drawings


All building materials, components and workmanship to comply with the appropriate Public Health Acts, Building Regulations, British & European Standards and Codes of Practice and to the appropriate manufacturers recommendations.

For all specialist work see relevant drawings


All schemes to be set out completely including buildings, roads, drainage and levels prior to the commencement of works

Sites to be checked against Land Registry plans and any necessary Easements to be established


Any discrepancies, errors or omissions to be reported to the architect for further instructions before commencement of works

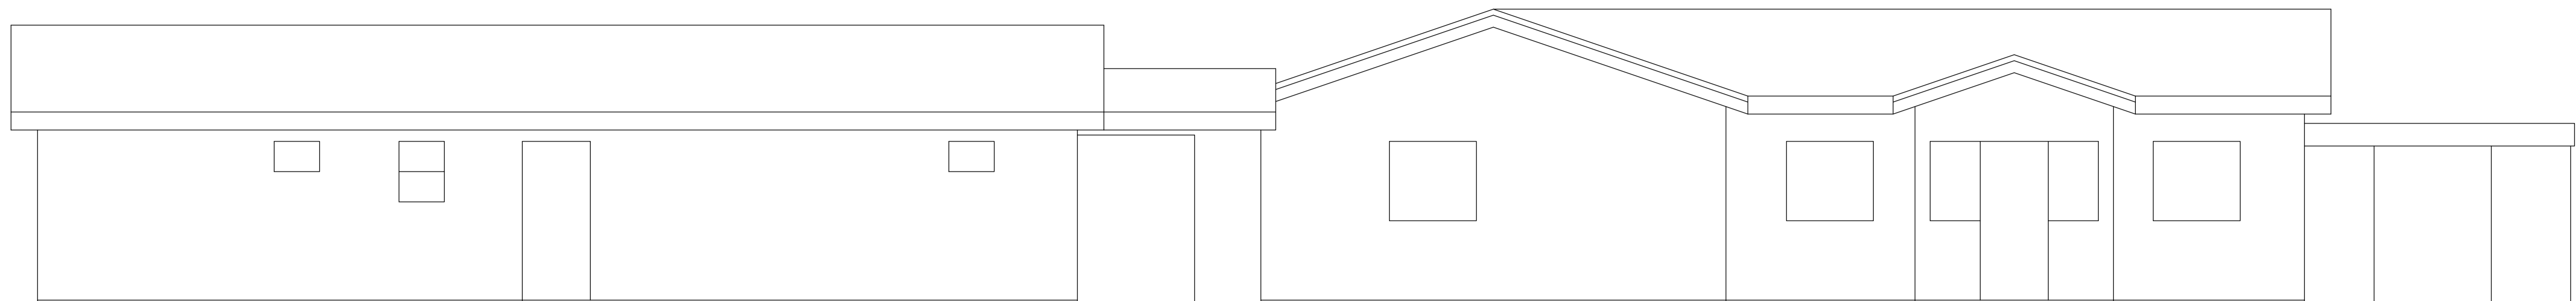


front elevation (North)

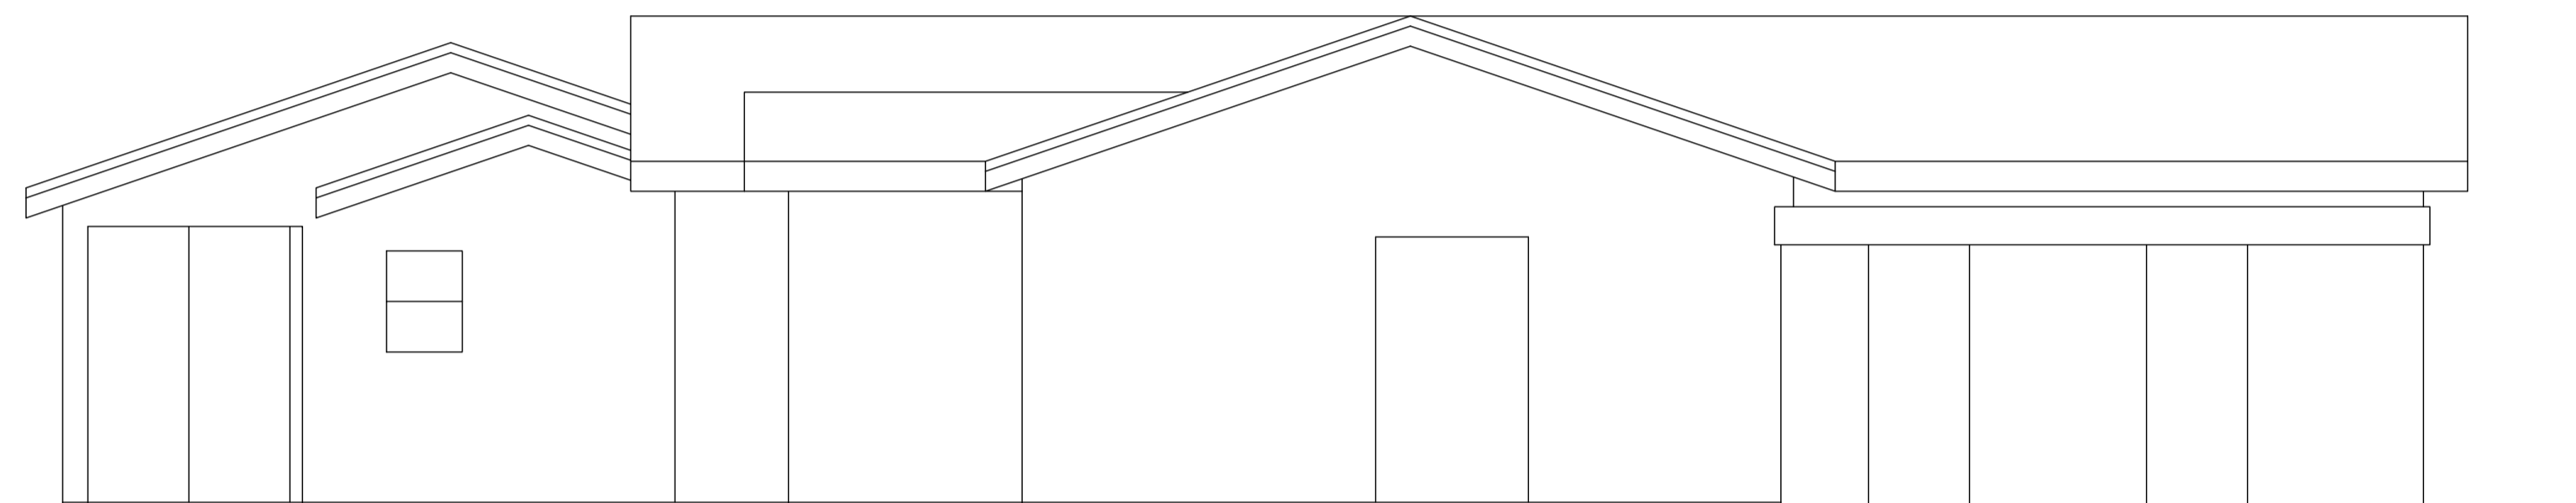

side elevation (East)

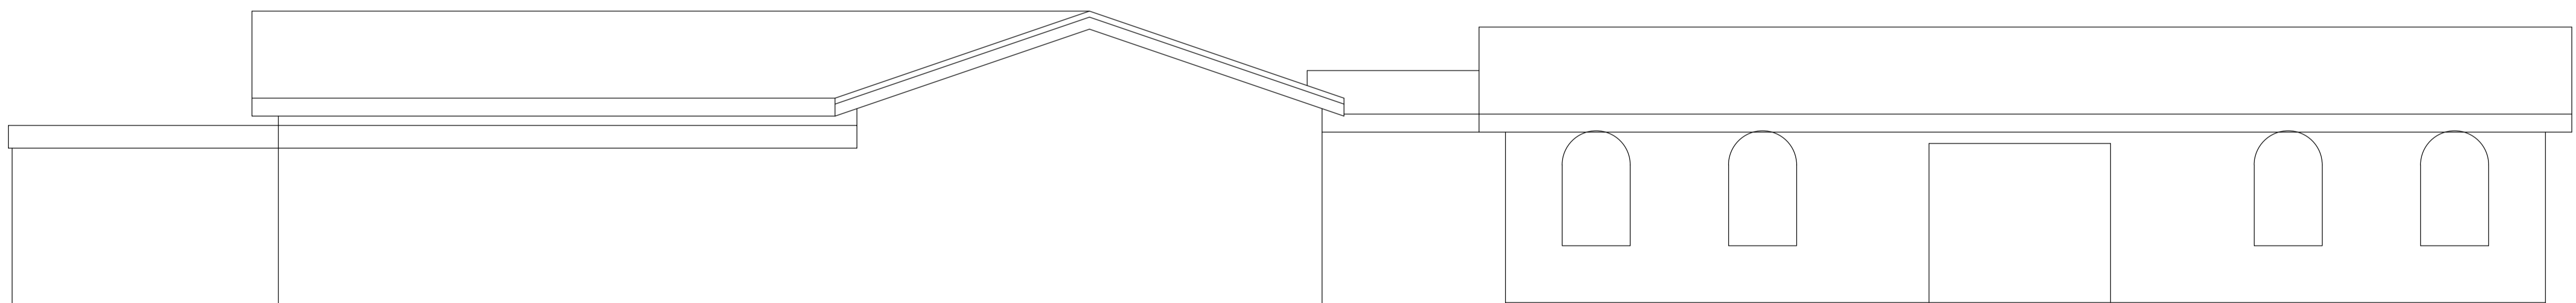

rear elevation (South)

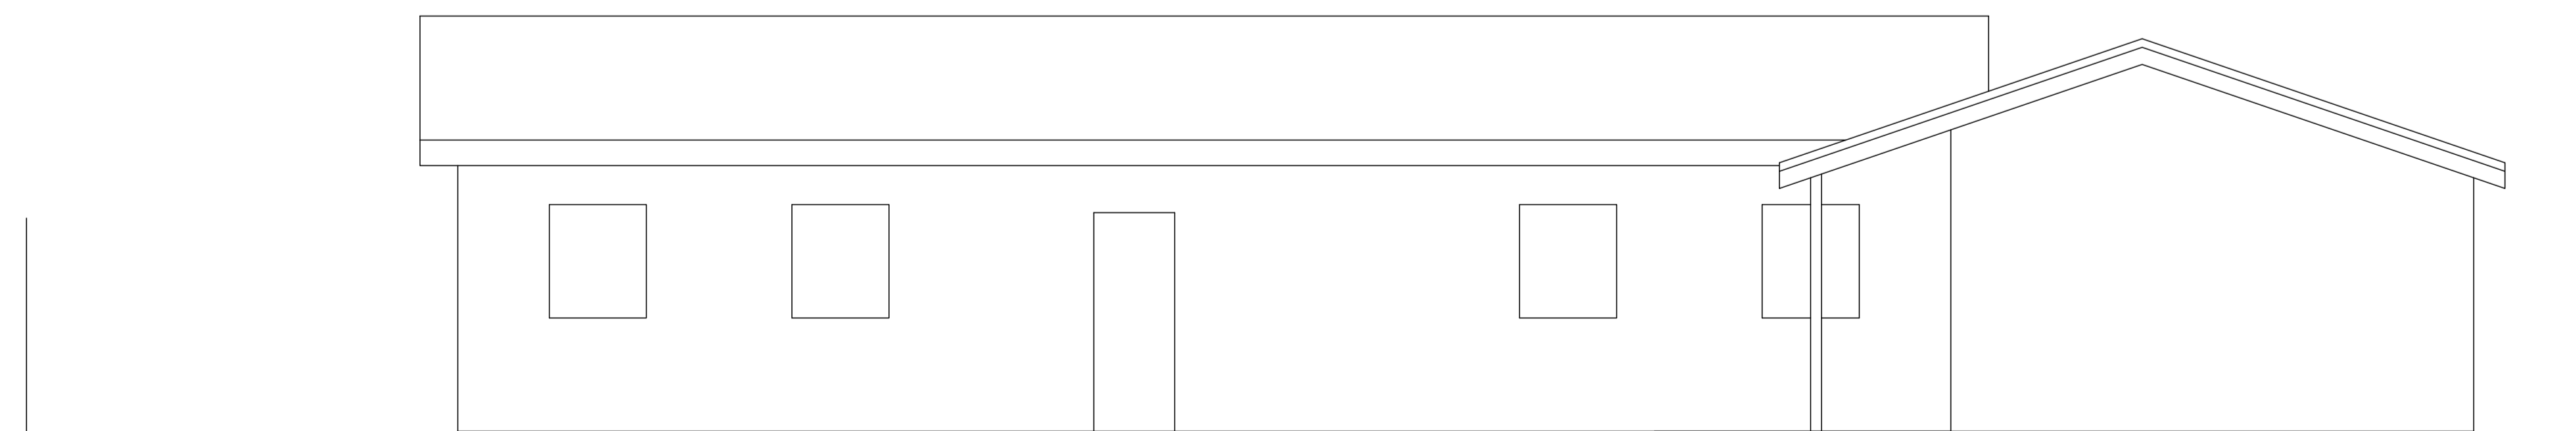

side elevation (West)

K		
J		
H		
G		
F		
E		
D		
C		
B		
A		
21.04.21	Doors added to match plan	JR
Date	Revisions	By

  
**DAC**  
 Architects

21 Stone Street, Gravesend, Kent, DA11 0NP  
 Tel: 01474 566996 Fax: 01474 320374  
 Design@DACarchitects.co.uk

Project Title

**DEVELOPMENT AT  
DREAMSCAPE  
OAK FARM LANE  
FAIRSEAT TN15 7JU**

Client

**MR J COLLIER**

Drawing Title

**ELEVATIONS**

**AS EXISTING**

Scale	Date	Drawn By
1:50	30.09.20	JR

Project No.	Dwg. No.	Rev.
<b>5035</b>	<b>D-24</b>	<b>A</b>

