




NOTE:
DRAINAGE NOT ACCESSIBLE AT TIME OF SURVEY.
A FULL ON SITE DRAINAGE INVESTIGATION IS TO
BE CARRIED OUT BY THE CONTRACTOR PRIOR TO
COMMENCEMENT OF THE WORKS

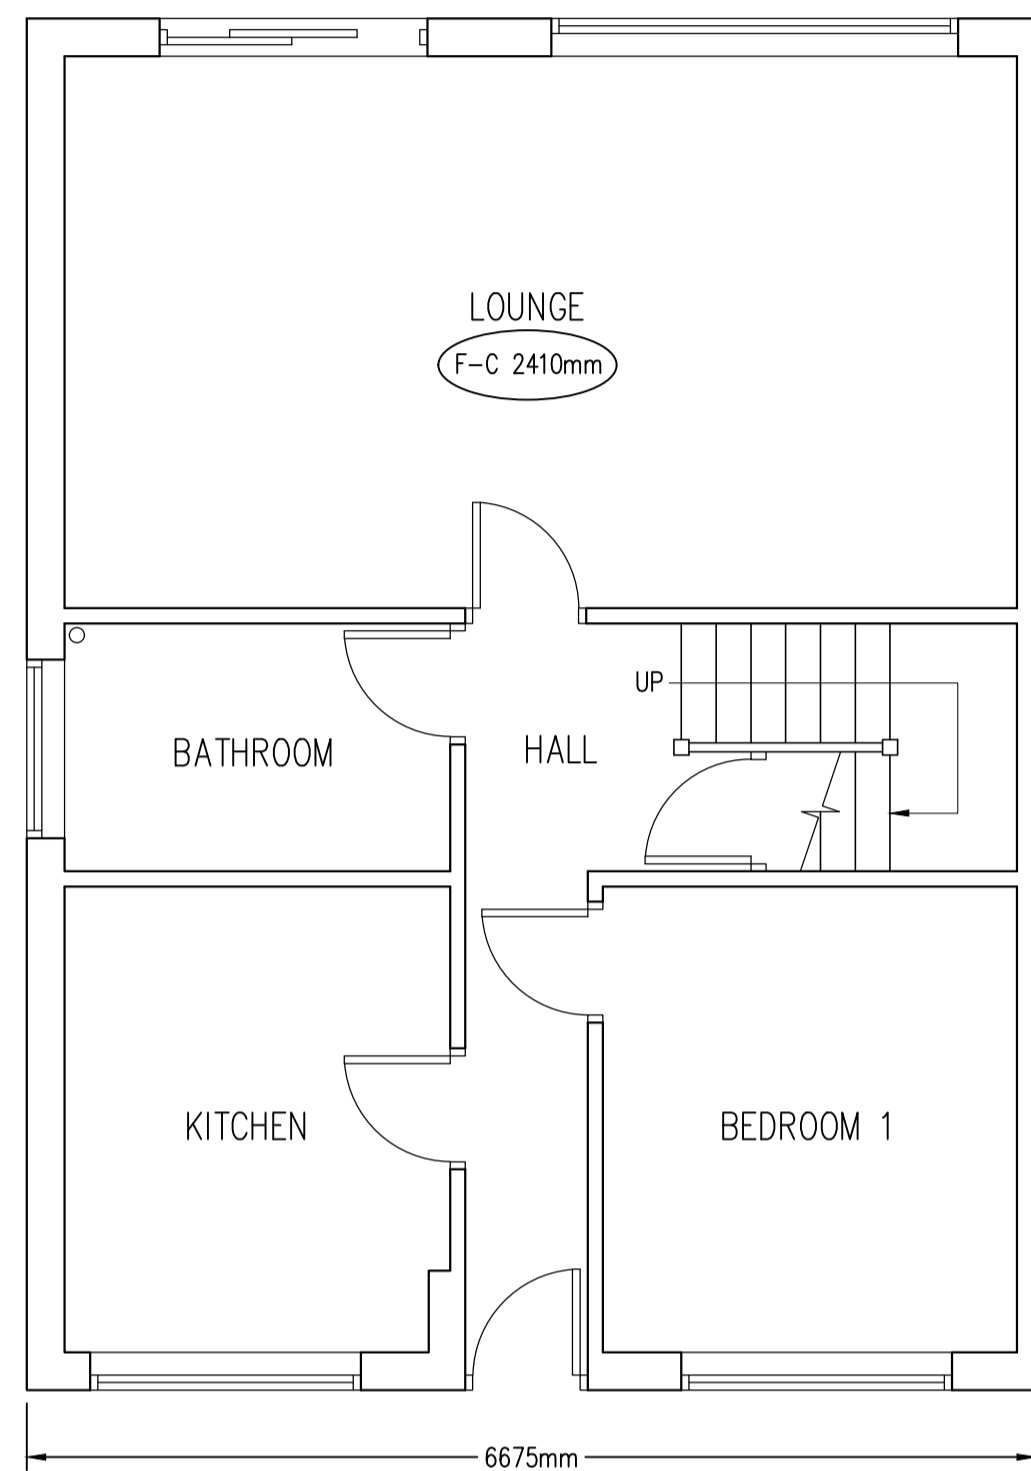


EXISTING GROUND FLOOR PLAN
SCALE 1:50

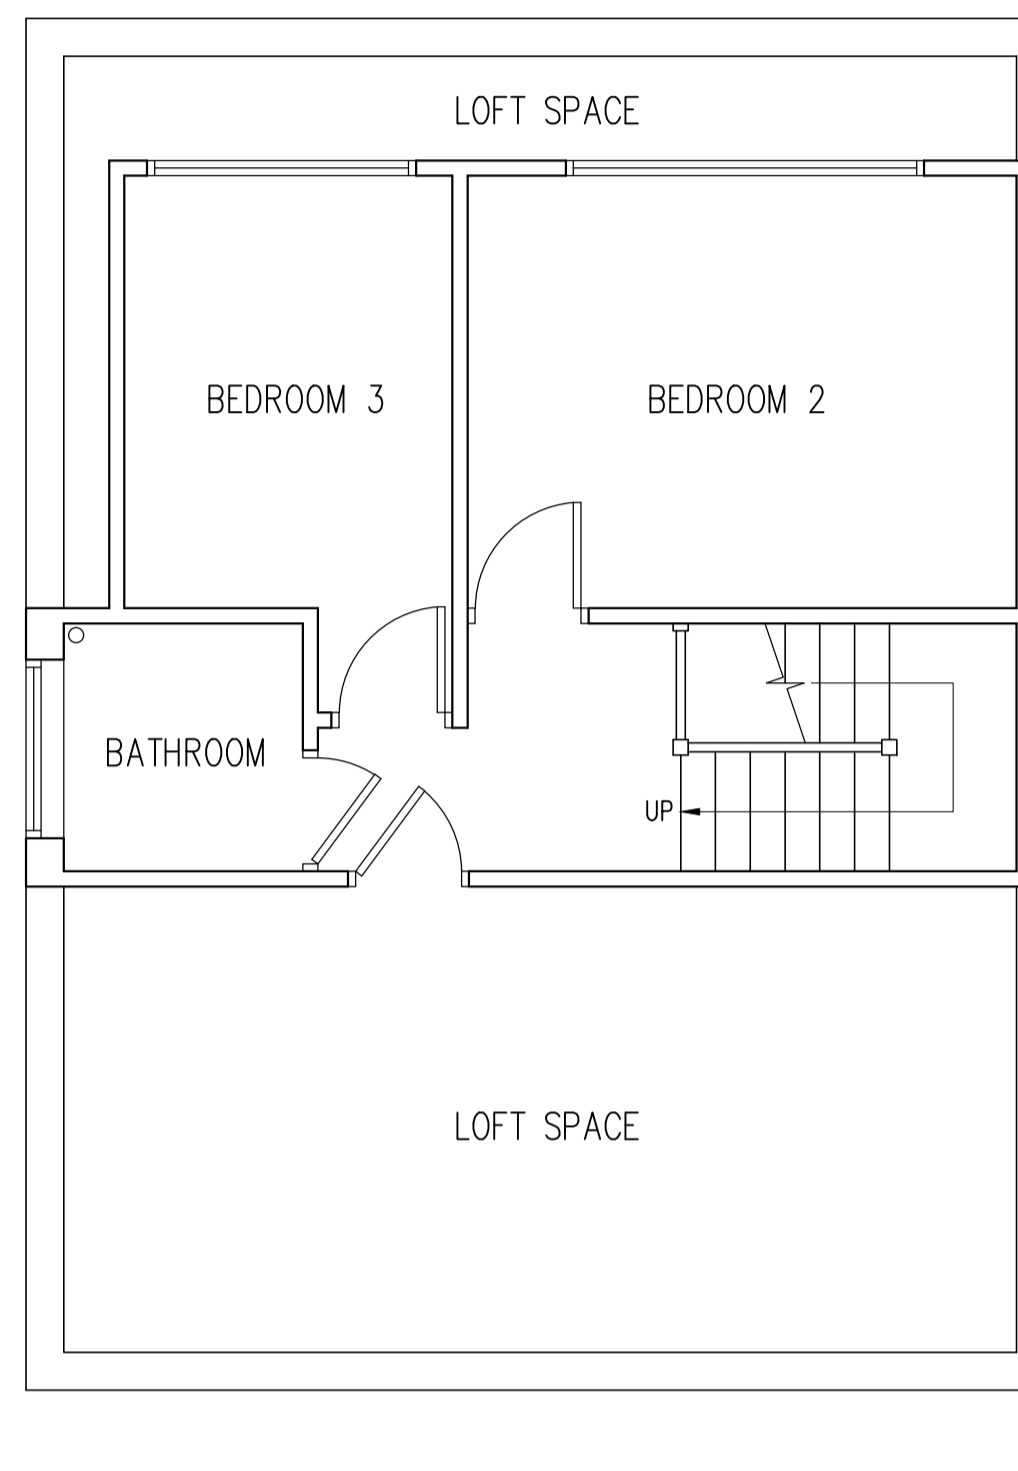


EXISTING FIRST FLOOR PLAN
SCALE 1:50

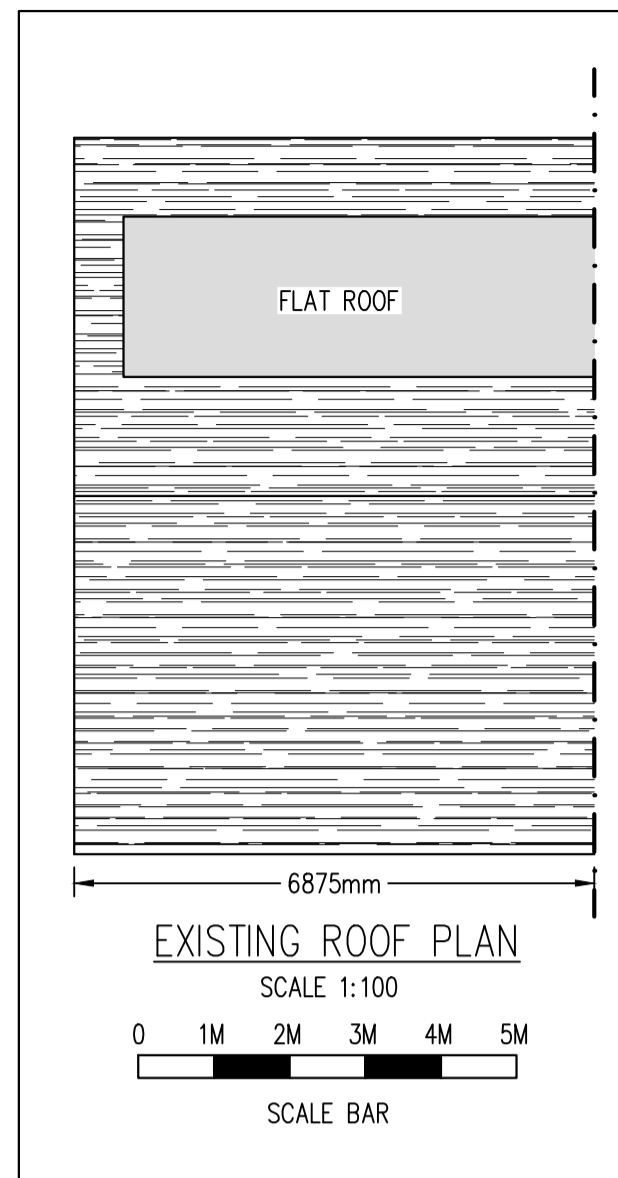


EXISTING ROOF PLAN
SCALE 1:100

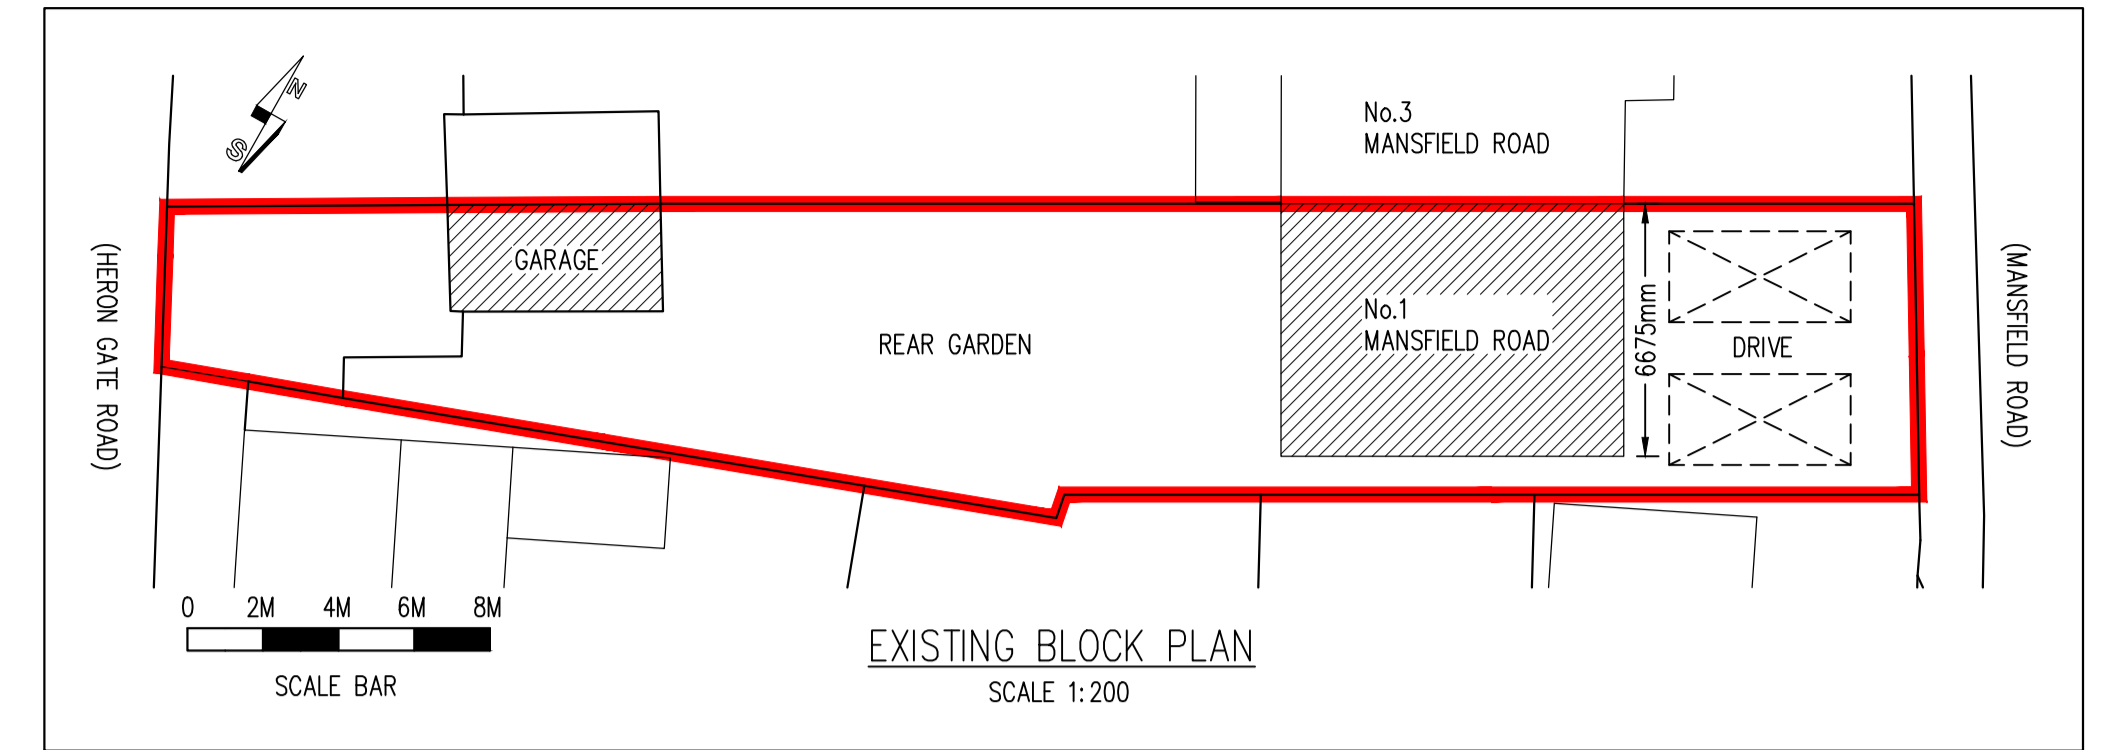


EXISTING BLOCK PLAN
SCALE 1:200

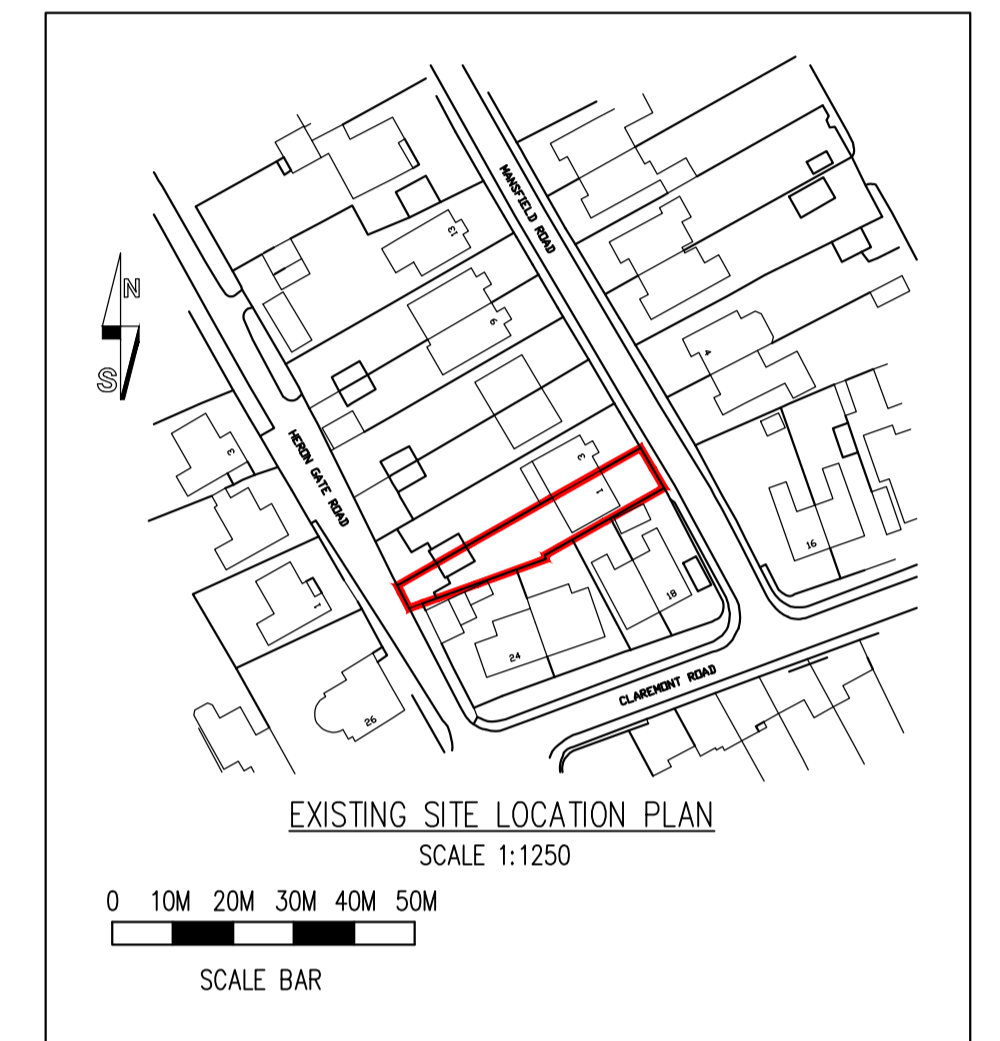


EXISTING SITE LOCATION PLAN
SCALE 1:1250

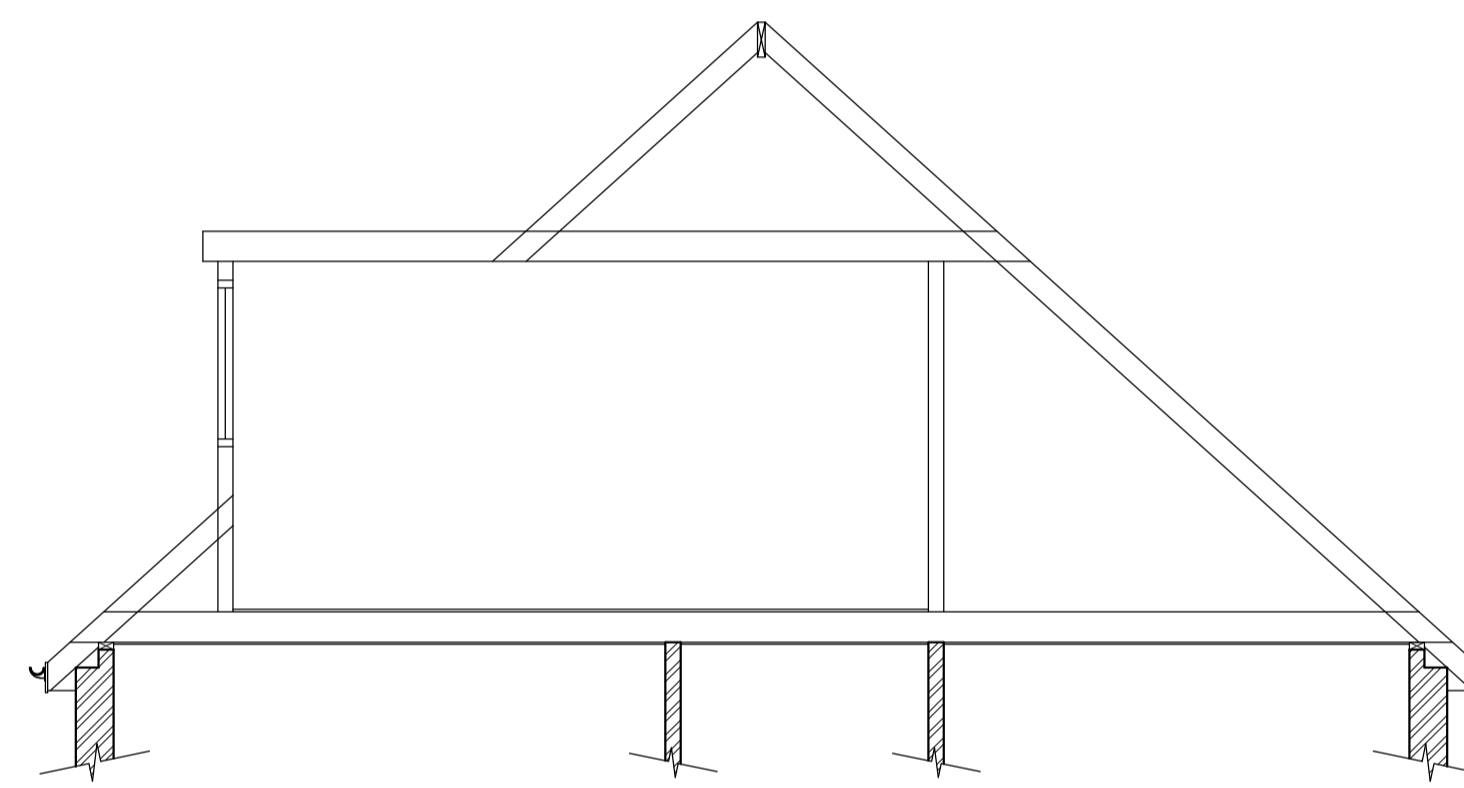


EXISTING SECTION THROUGH LOFT
SCALE 1:50

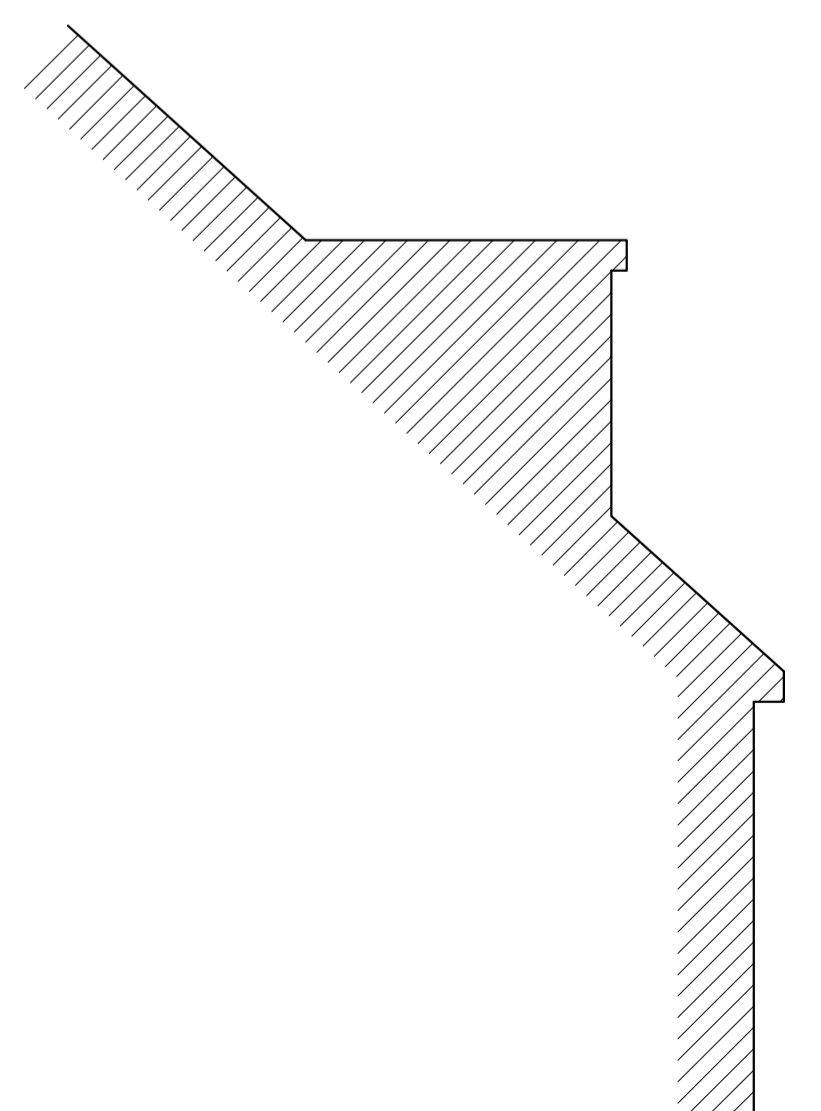


EXISTING SIDE ELEVATION A
SCALE 1:50

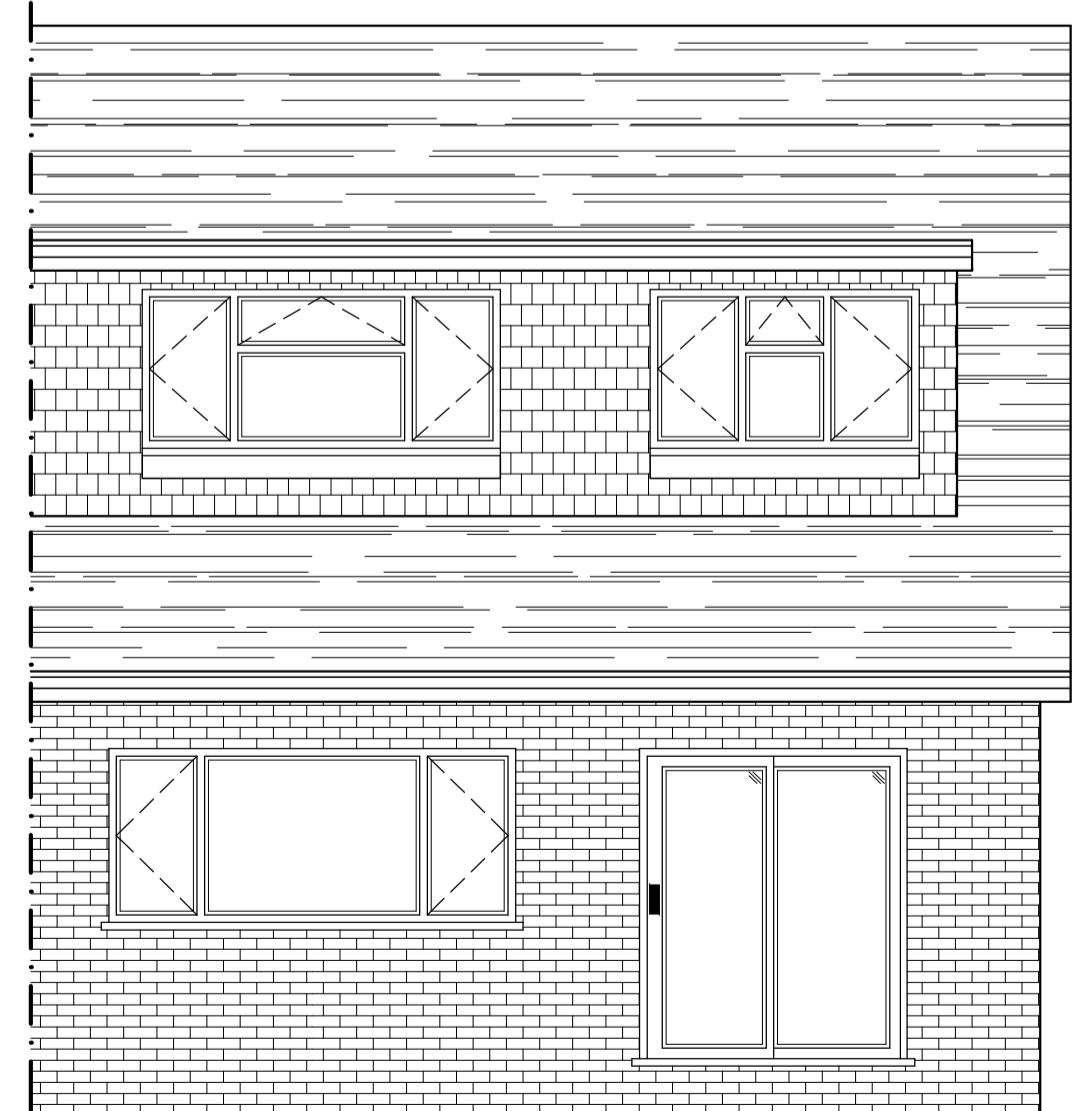


EXISTING REAR ELEVATION
SCALE 1:50

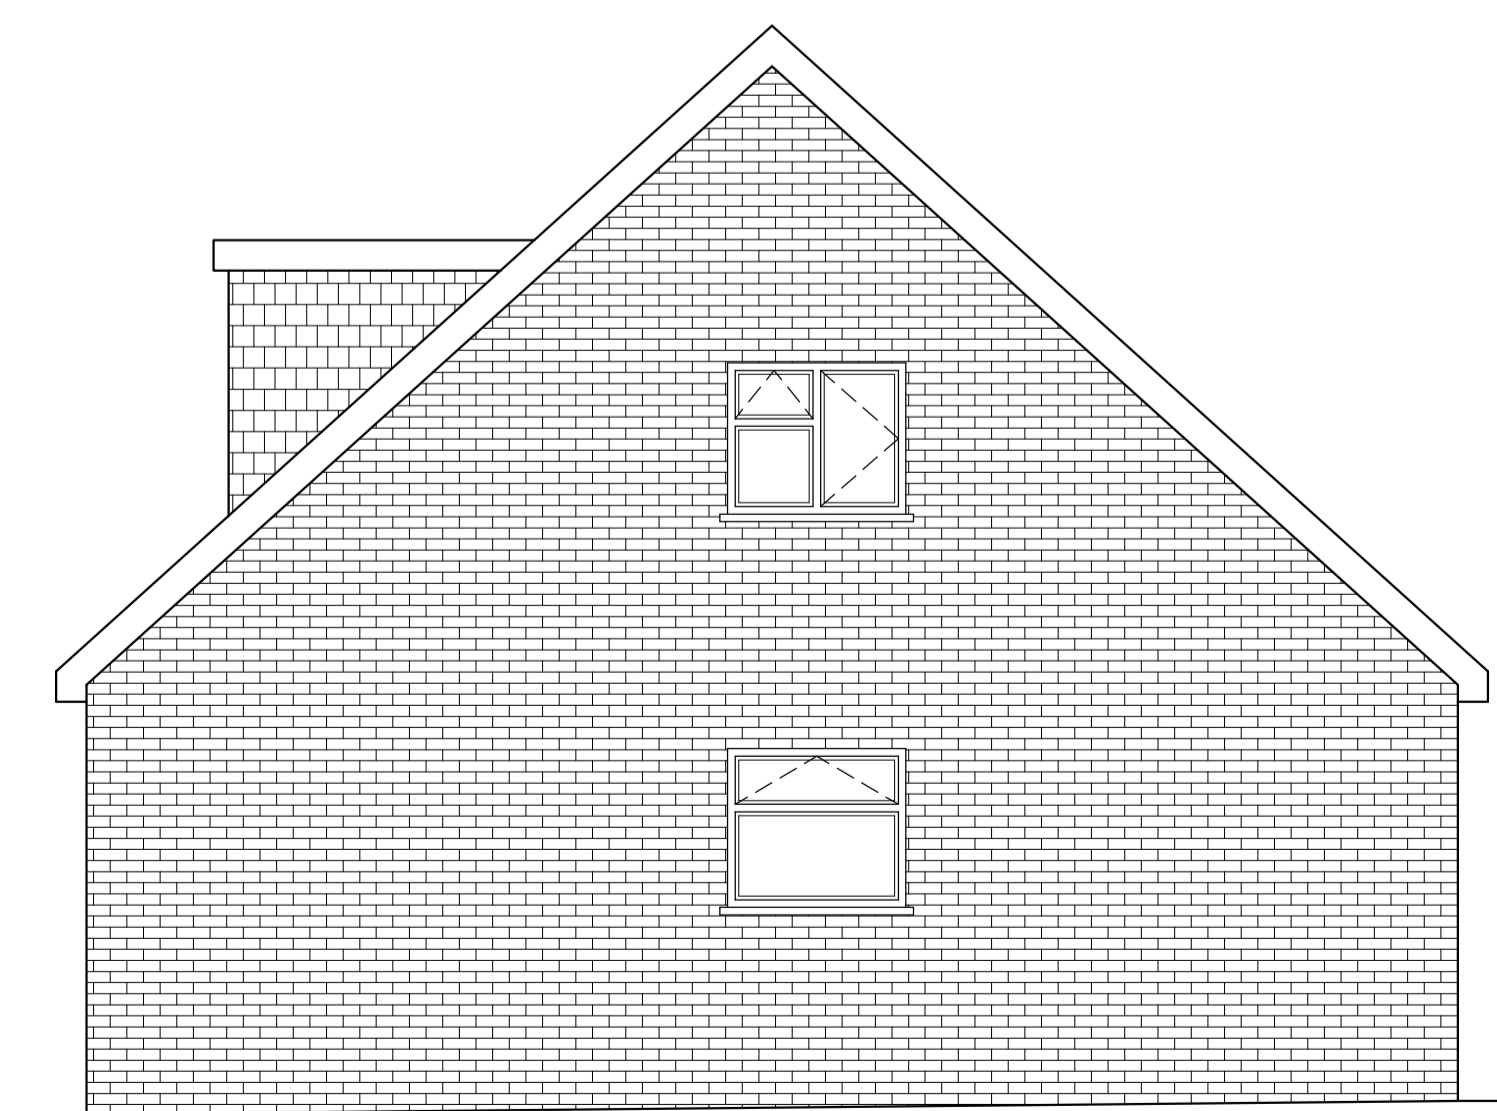

EXISTING SIDE ELEVATION
SCALE 1:50

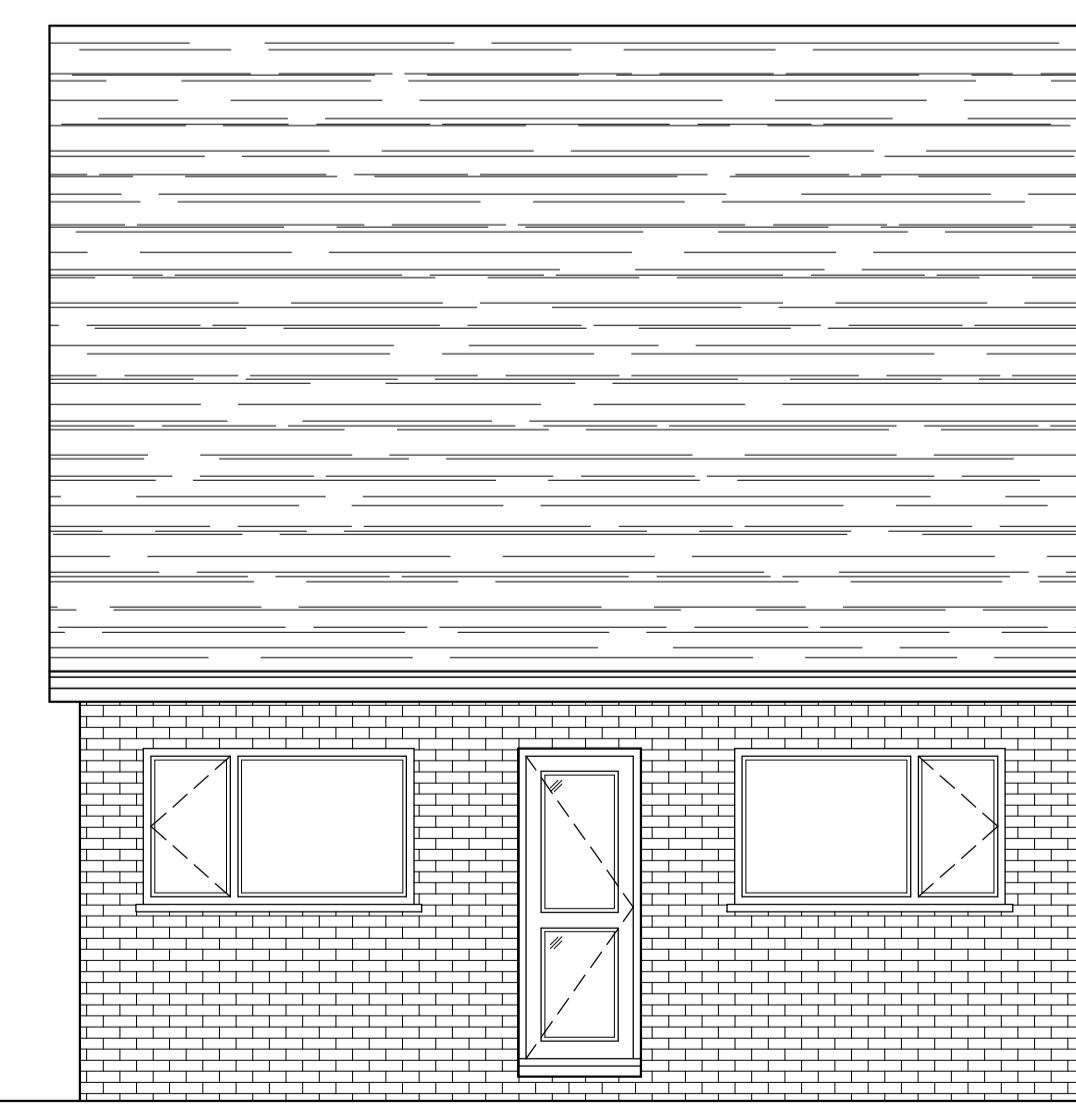

EXISTING FRONT ELEVATION
SCALE 1:50

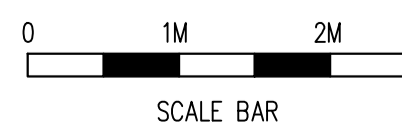

Rev	Date	By	Chk	Revisions

Client
MR NIMESH GOPAL

Job Title
SINGLE STOREY REAR EXTENSION
& NEW FRONT DORMER
AT 1 MANSFIELD ROAD
HEXTABLE
SWANLEY KENT BR8 7RG

ARCHITECTURAL CONSULTANTS

ANDERSON NORTH

ANDERSON NORTH LIMITED
43 Lambourne Drive
Kings Hill, West Malling
Kent ME19 4FN
Tel: 01732 522 455
Mob: 07957 627 440

Scale AS SHOWN @ A1 Date 06/04/21

Drawing Title
EXISTING FLOOR PLANS
AND ELEVATIONS

Drawing No. 1-MANSFIELD-ROAD-01 Rev. A