

**PLANNING DRAWINGS**

© Copyright

NOTES:  
 THIS DRAWING, IDEAS AND CONCEPTS ARE COPYRIGHT OF THE JOHNSON AND JOHNSON DESIGN PARTNERSHIP LTD AND NOT TO BE REPRODUCED EXCEPT BY WRITTEN PERMISSION.  
 ALL DIMENSIONS TO BE CHECKED ON SITE AND ANY DISCREPANCIES AND ADJUSTMENTS TO BE NOTED AND PASSED TO THE CA FOR FURTHER INSTRUCTIONS.  
 DO NOT SCALE DRAWING, IF IN DOUBT ASK.



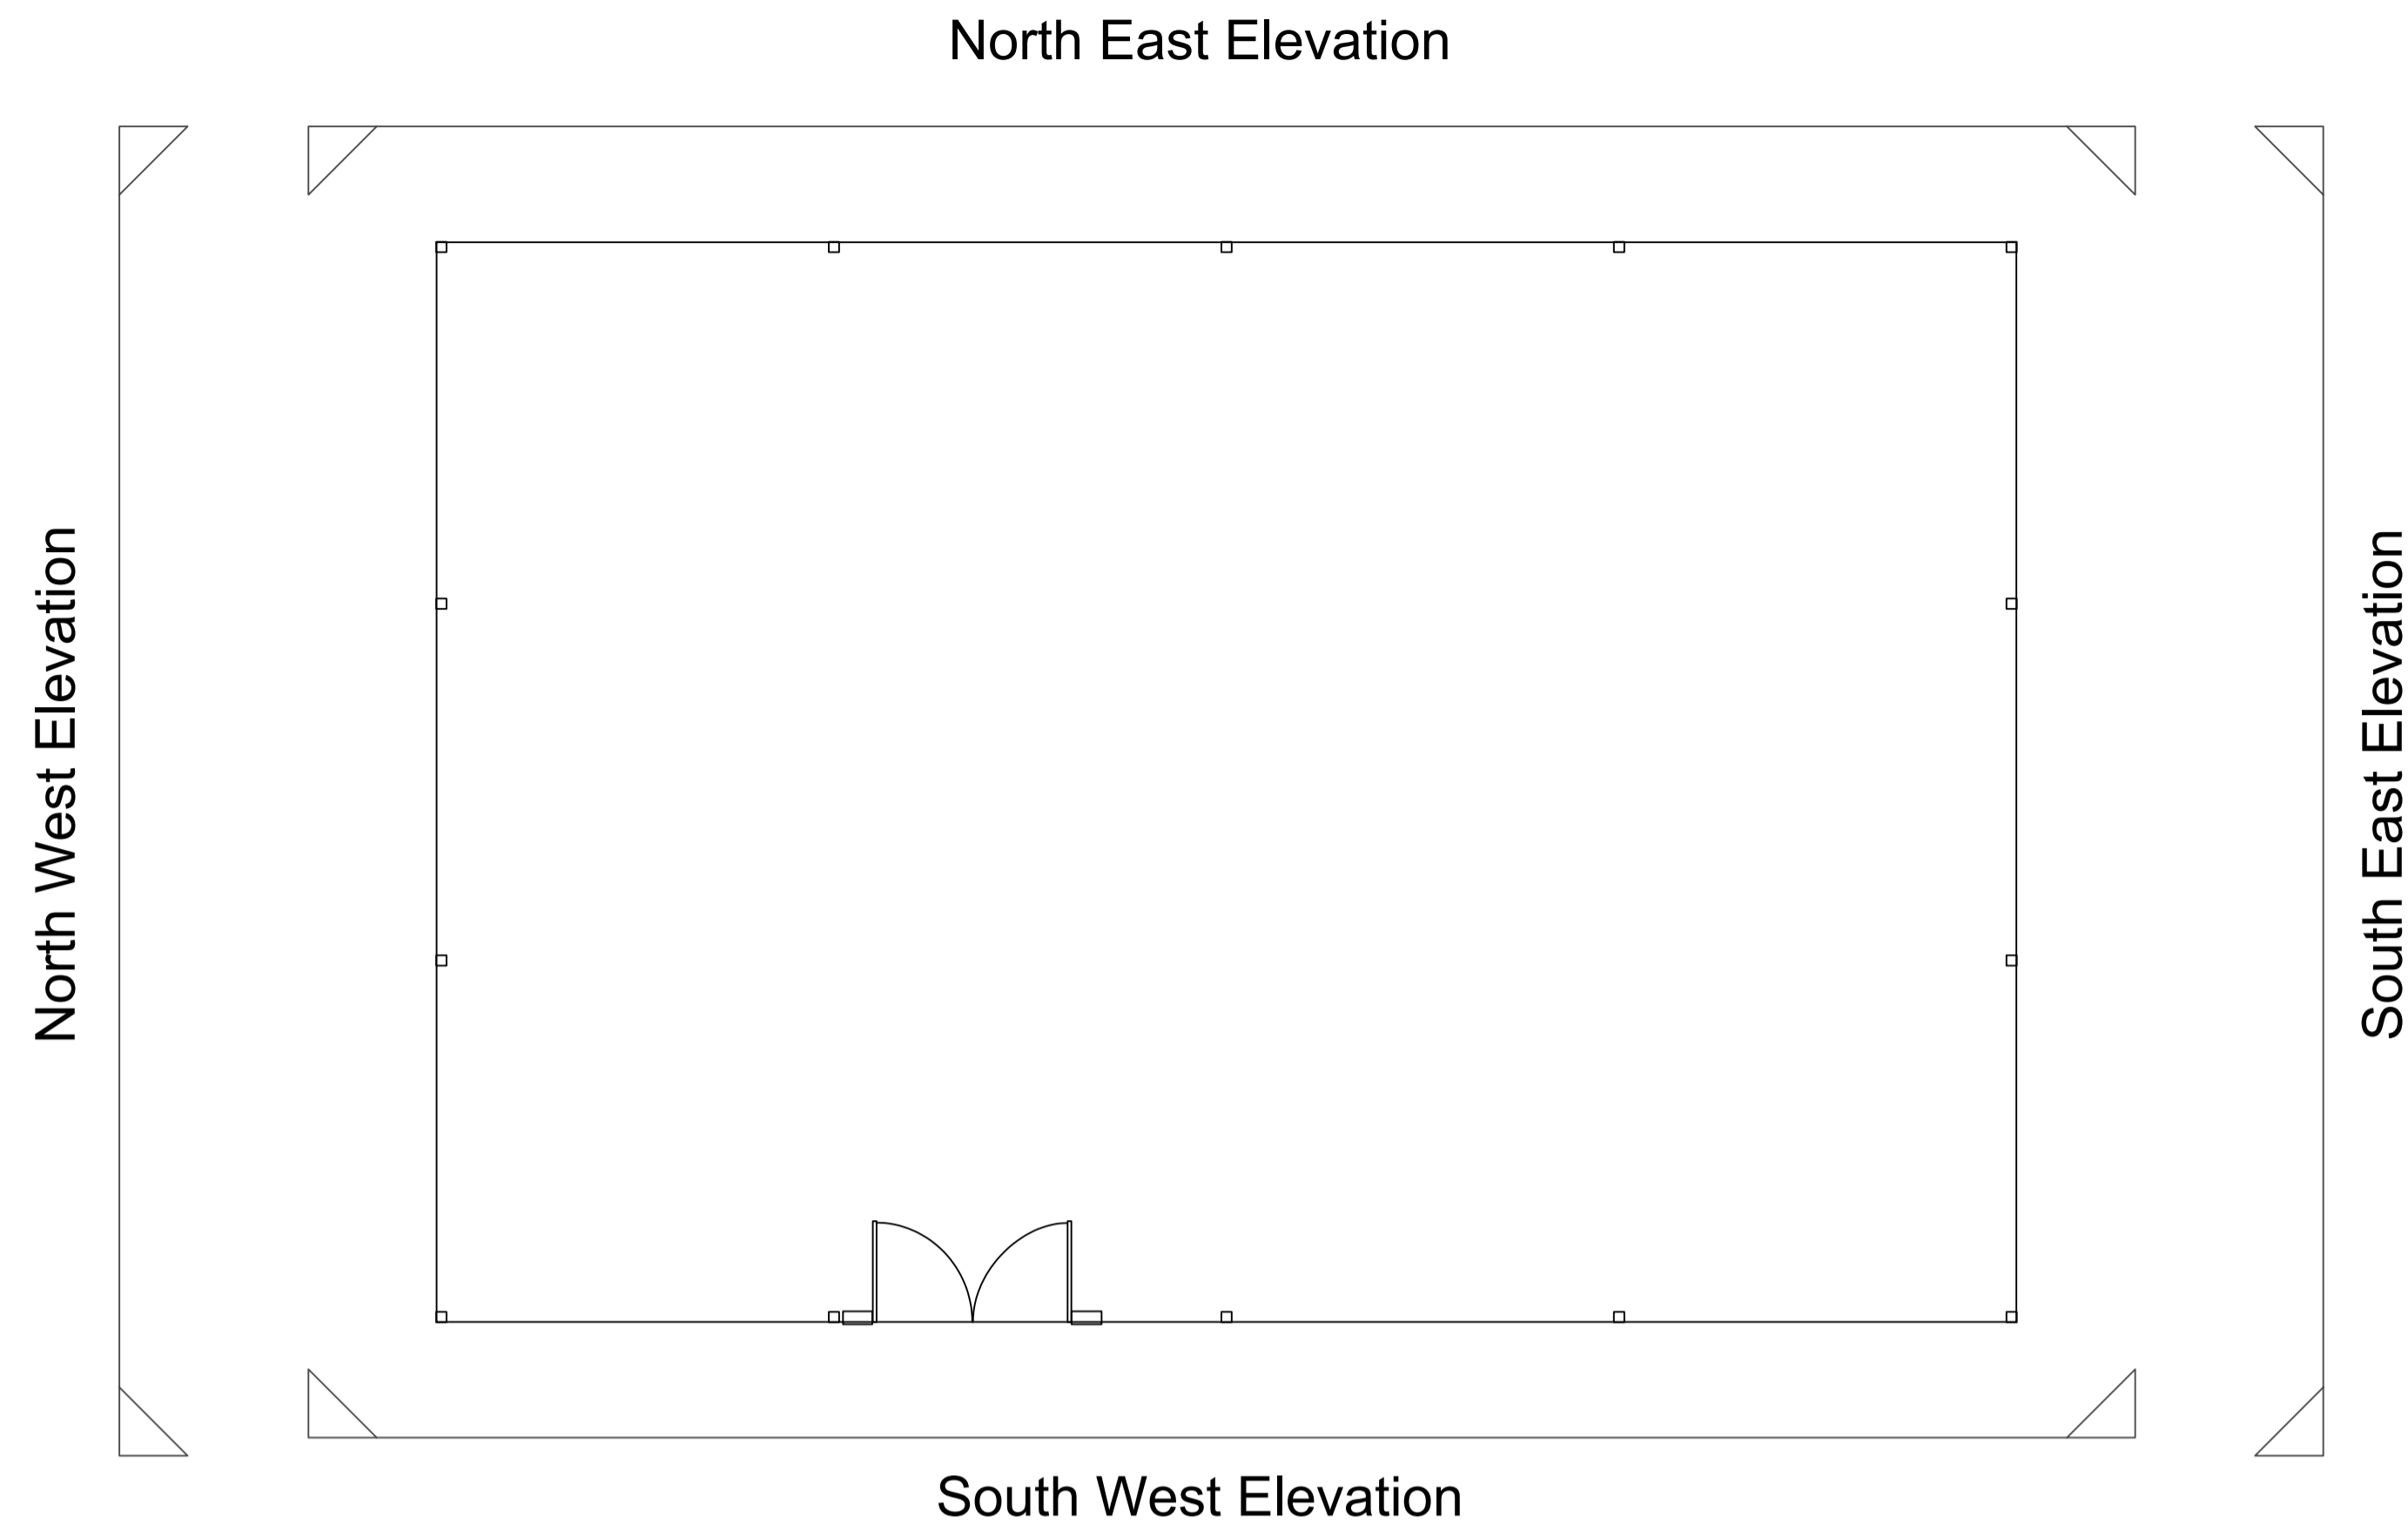


Photo of Marquee on site

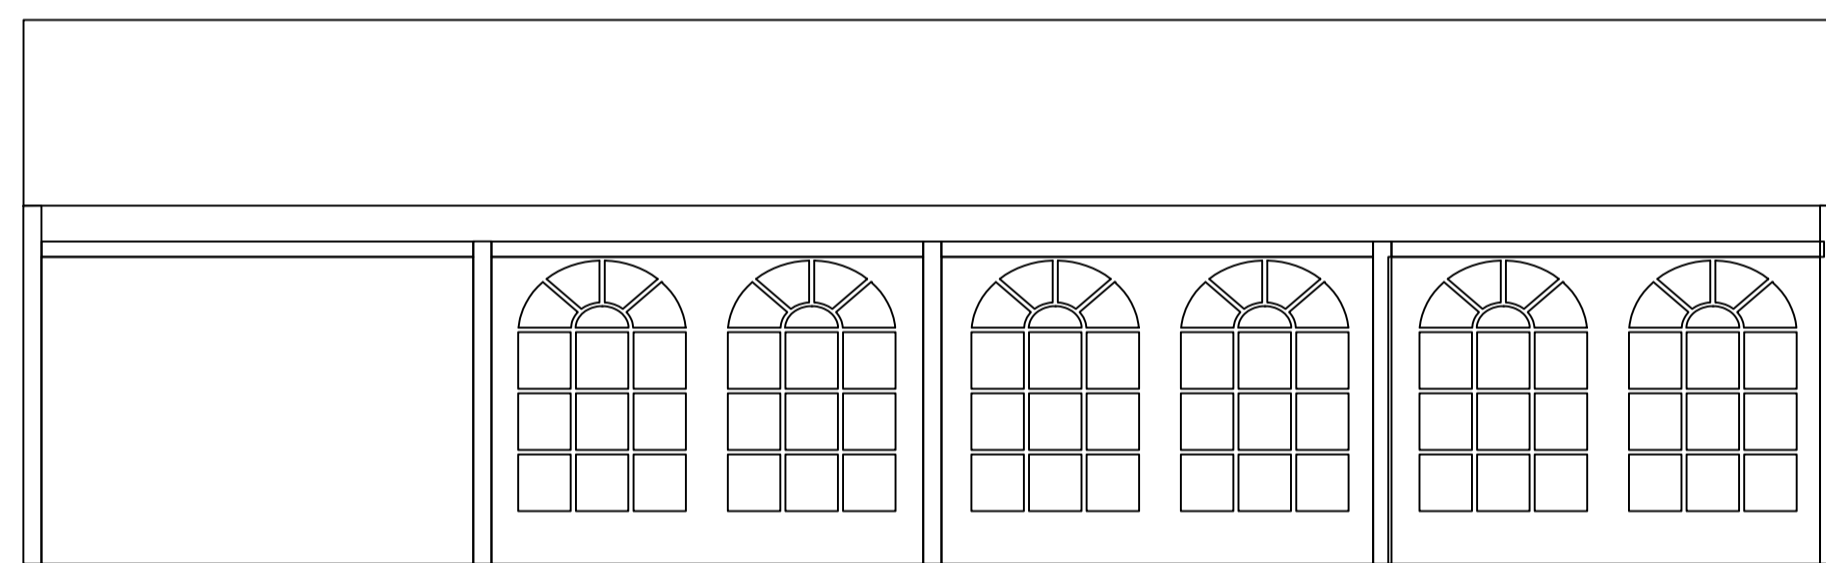


North East Elevation

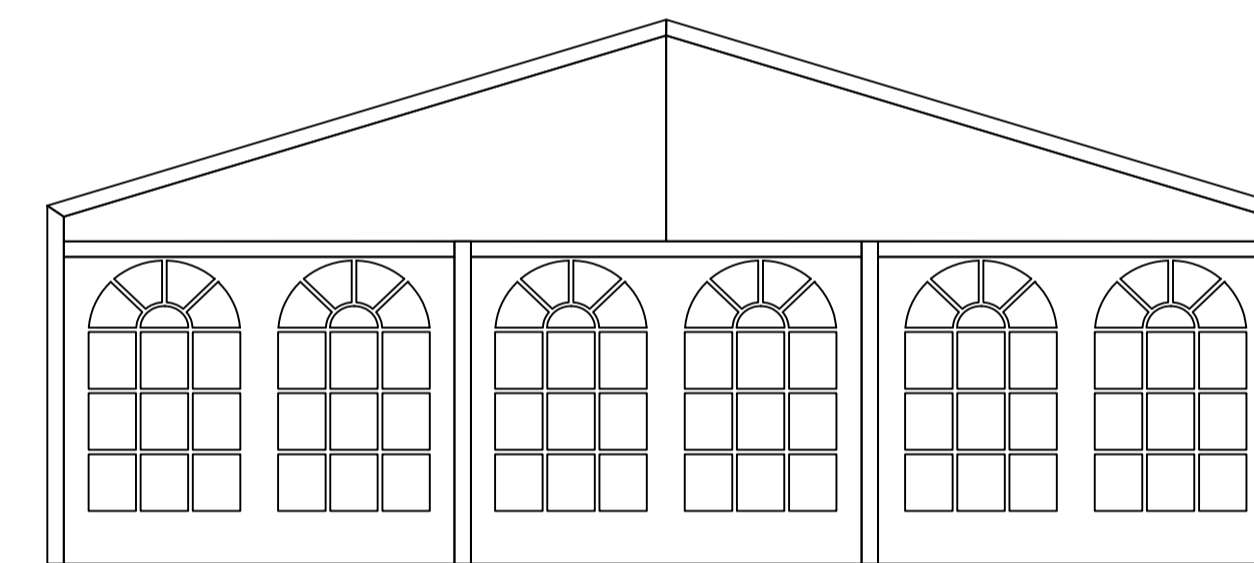

South East Elevation



South West Elevation

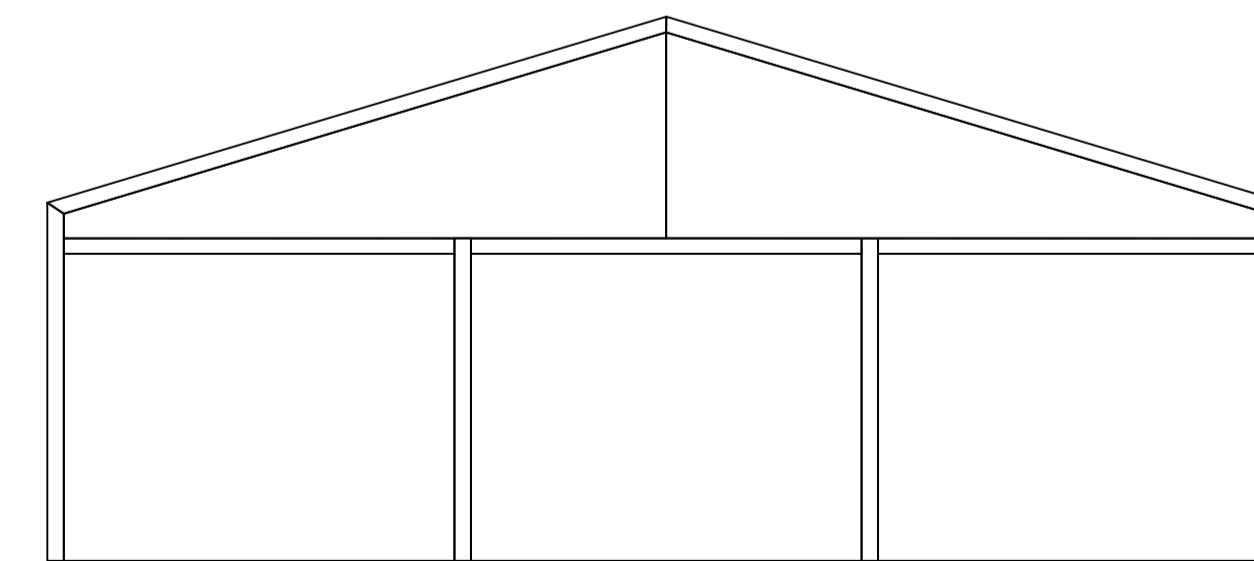

North West Elevation

**EXISTING ELEVATIONS OF THE MARQUEE**

Rev.		Date
A	Descriptions added.	26/03/21



Johnson House  
 Station Lane  
 Bridgnorth  
 Shropshire  
 WV16 5DP  
 T: 01746 788191  
 F: 01746 789515

Client/Project:  
 Hundred House Hotel

Drawing Title: Existing Elevations of the Marquee  
 Scale: 1:50 @ A1

Drawing No.	Project No.	Revision	Drawn by	Check by
PL_1004	546	A	BB	MS