


NOTES:

THIS DRAWING, IDEAS AND CONCEPTS ARE COPYRIGHT OF THE JOHNSON AND JOHNSON DESIGN PARTNERSHIP LTD AND NOT TO BE REPRODUCED EXCEPT BY WRITTEN PERMISSION.

ALL DIMENSIONS TO BE CHECKED ON SITE AND ANY DISCREPANCIES AND ADJUSTMENTS TO BE NOTED AND PASSES TO THE CA FOR FURTHER INSTRUCTIONS.

DO NOT SCALE DRAWING, IF IN DOUBT ASK.

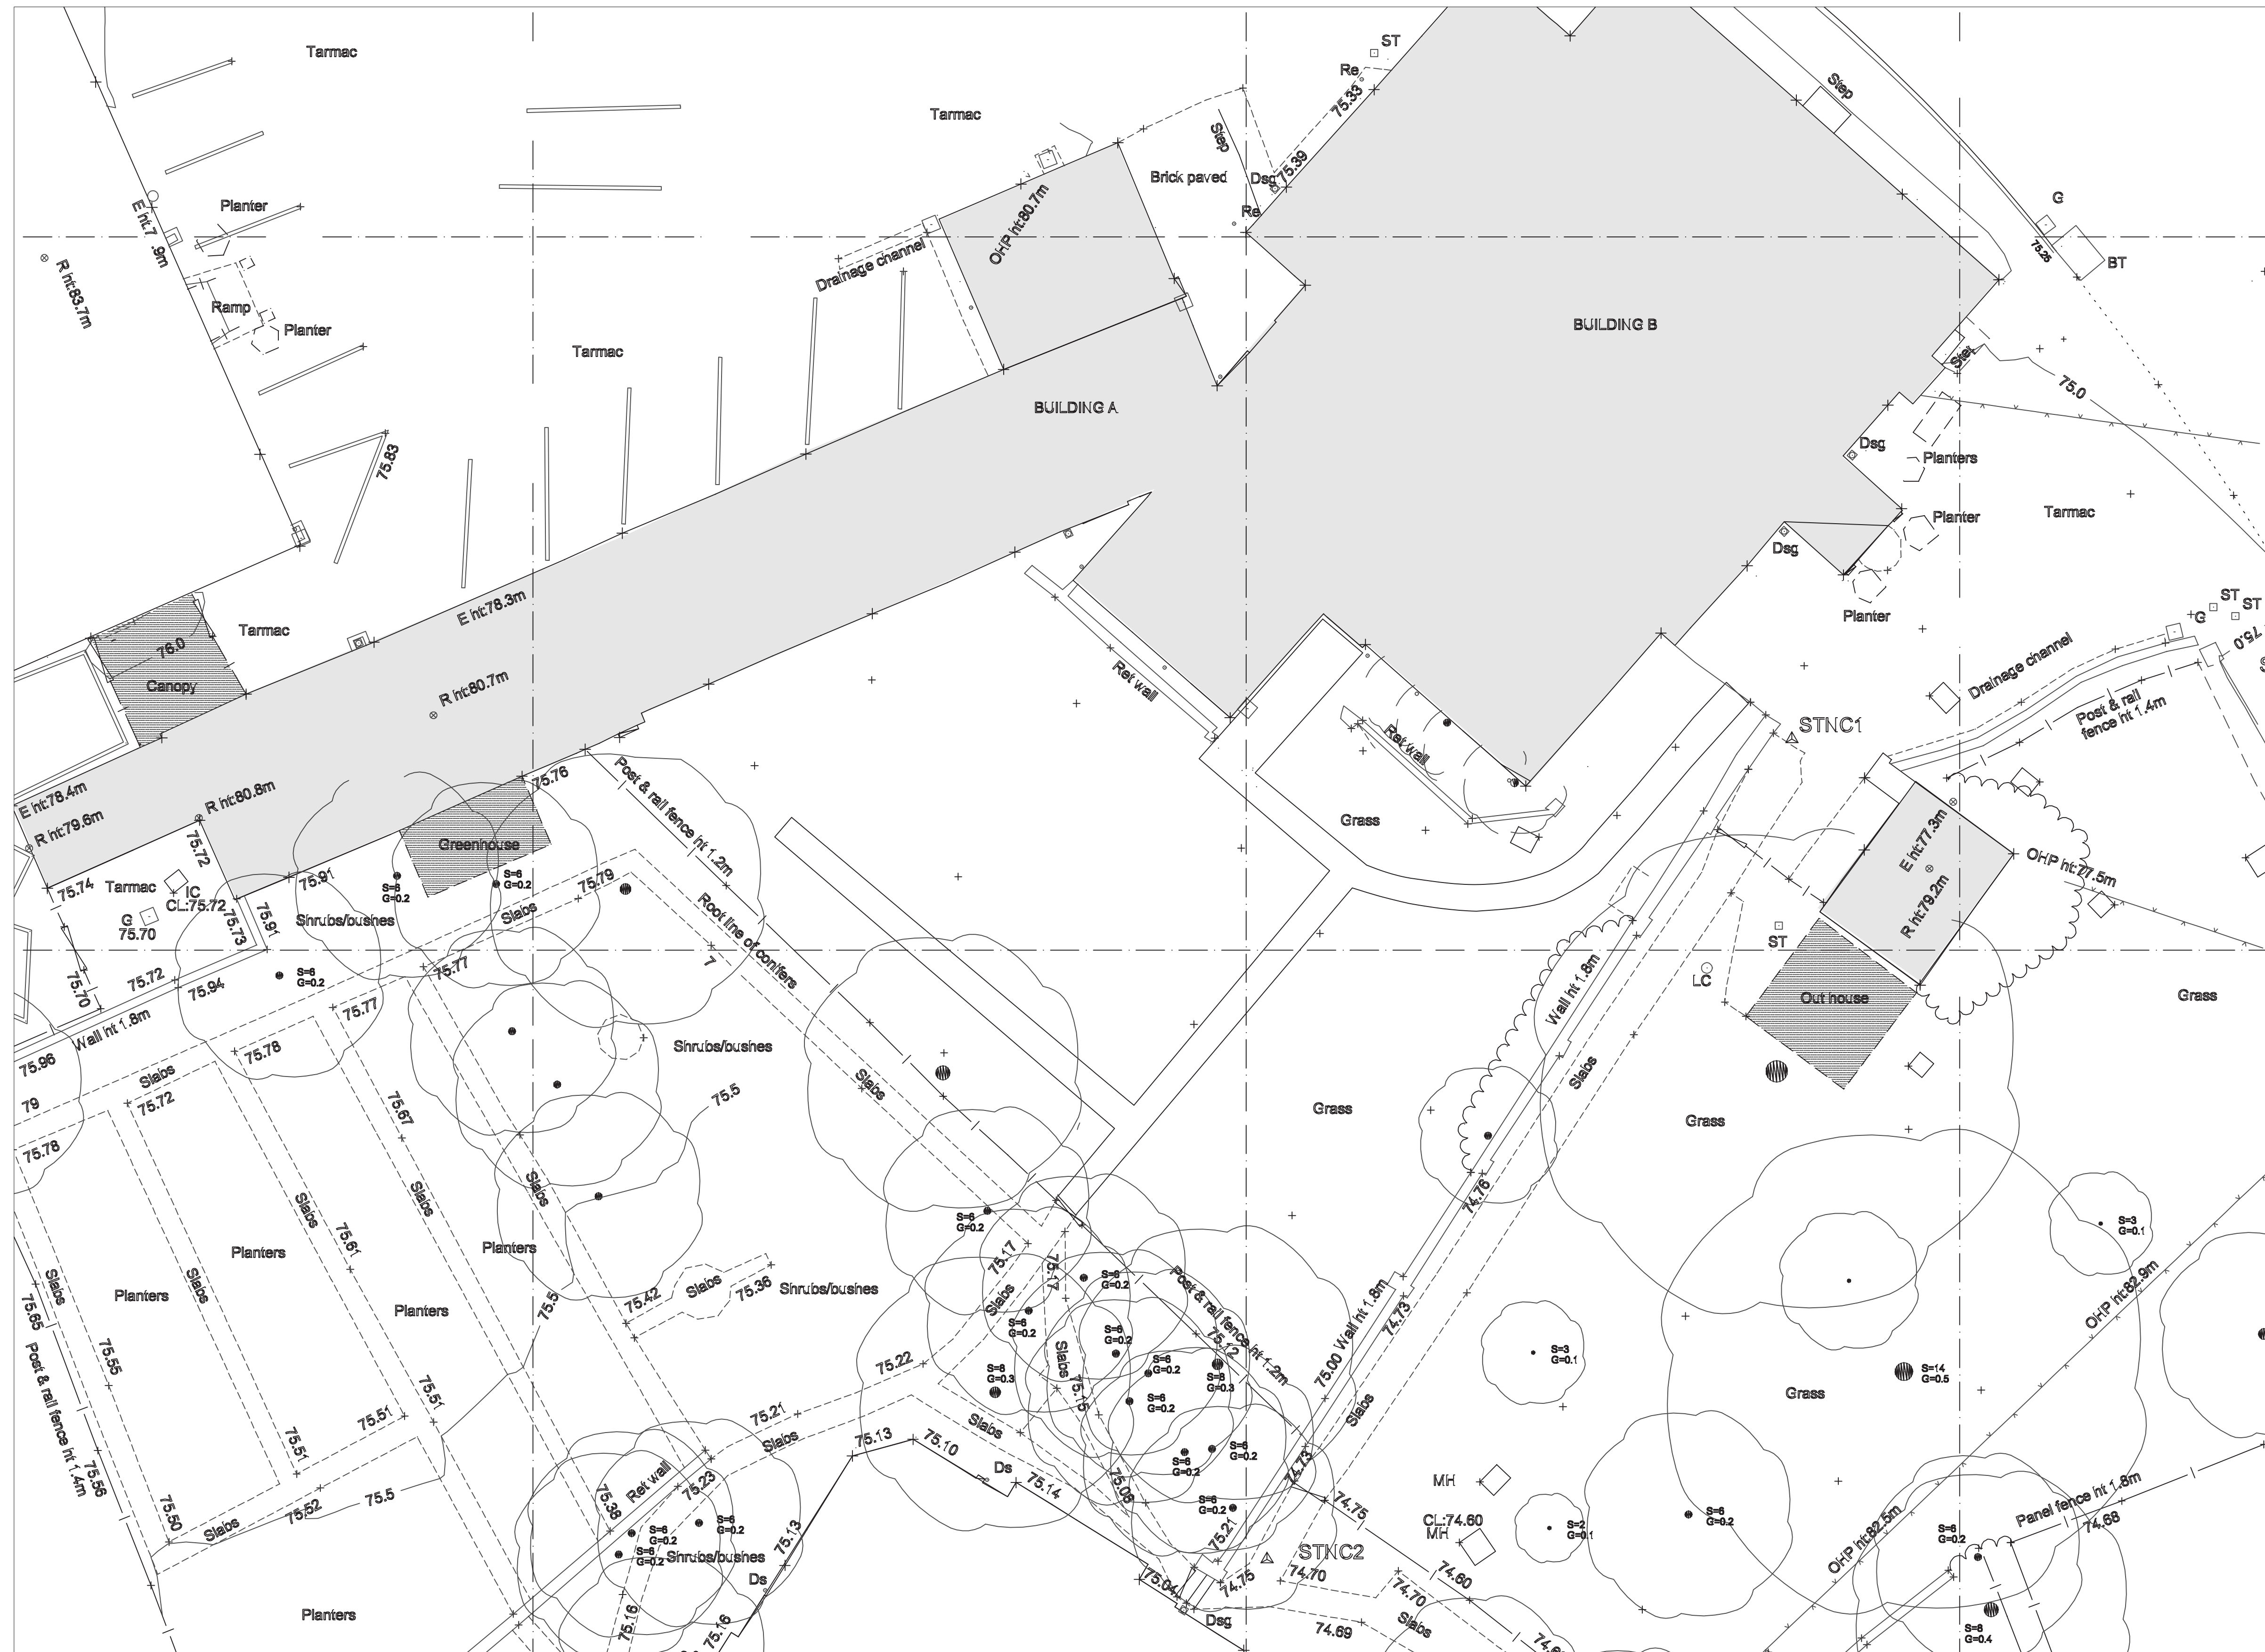

Rev.		Date
A	Descriptions added.	26/03/21



JOHNSON
DESIGN PARTNERSHIP LTD

Johnson House
Station Lane
Bridgnorth
Shropshire
WV16 5DP
T: 01746 768191
F: 01746 769515

Client/Project:

Hundred House Marquee

Drawing Title: Pre-Existing Ground Floor Plan			Scale: 1:100 @ A1	
Drawing No. PL_1002	Project No. 546	Revision: A	Drawn by: BB	Check by: MS

PRE_EXISTING GROUND FLOOR PLAN