




Side Elevation

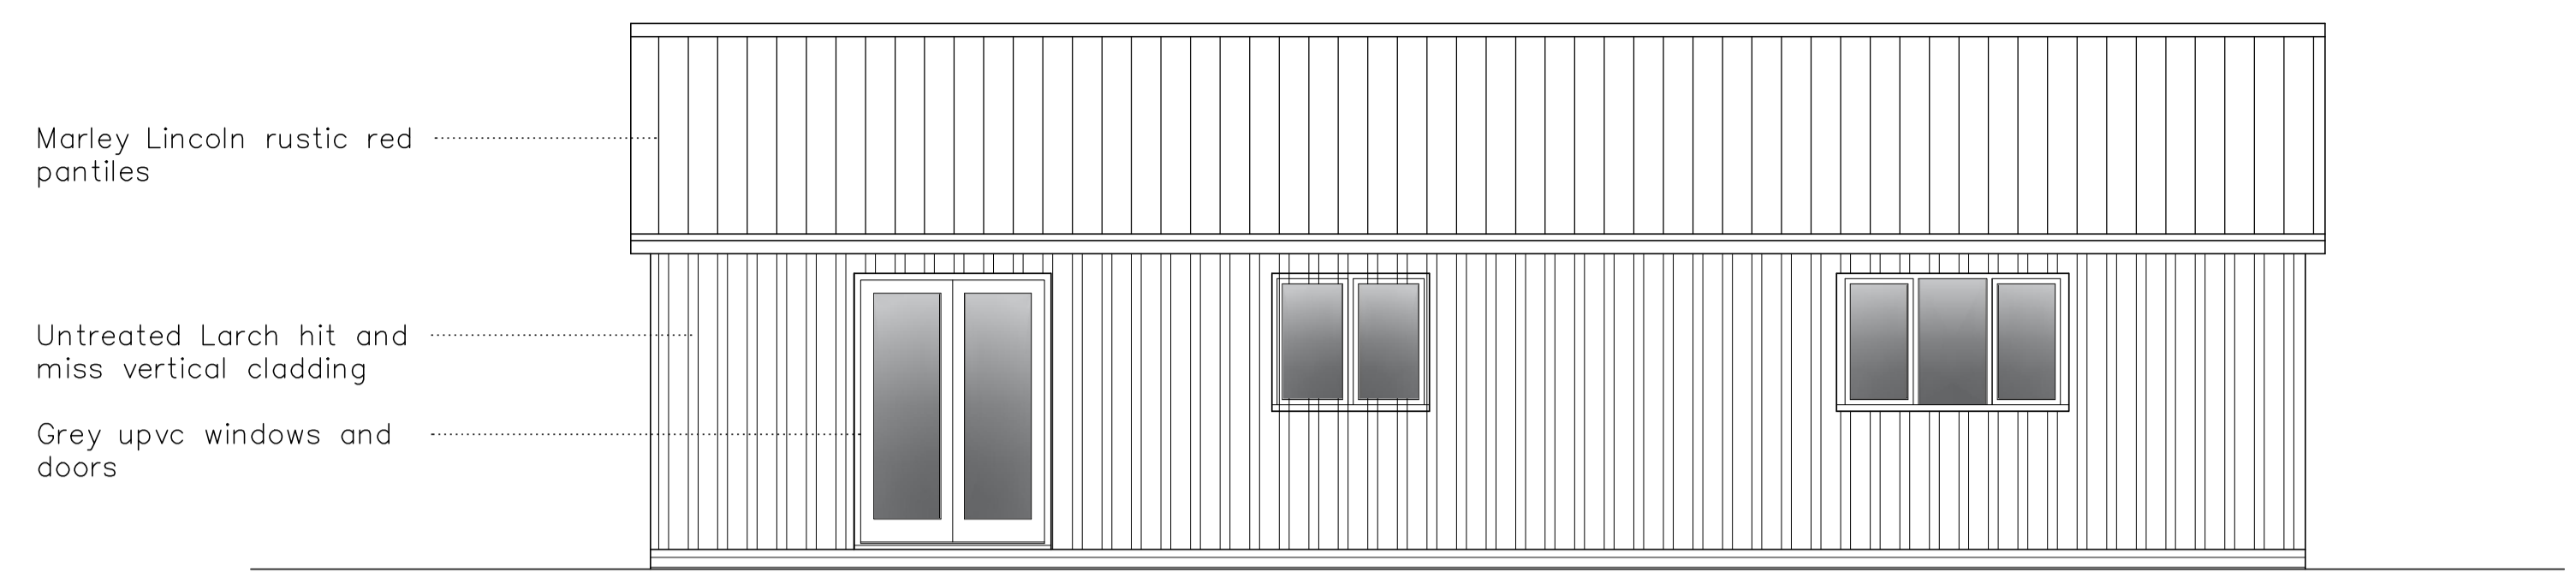


Rear Elevation

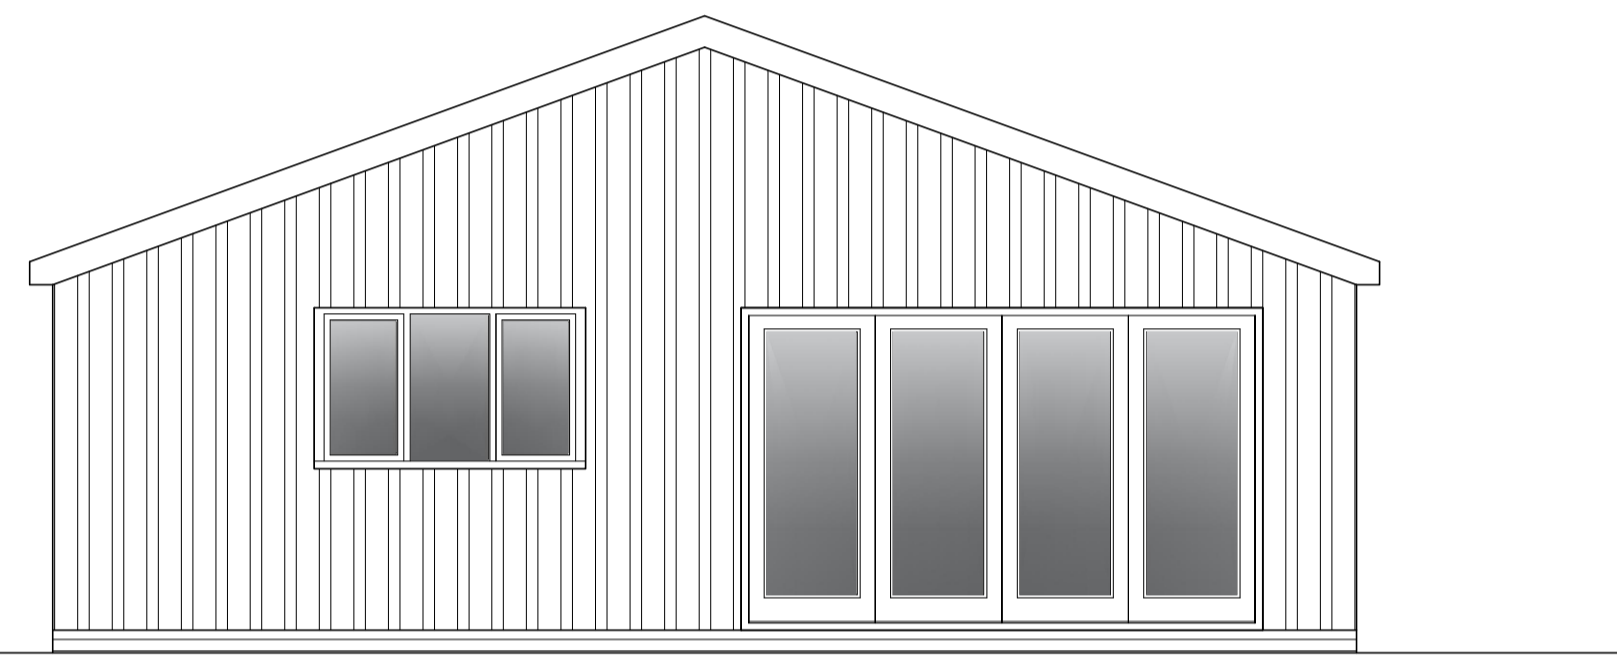


Side Elevation

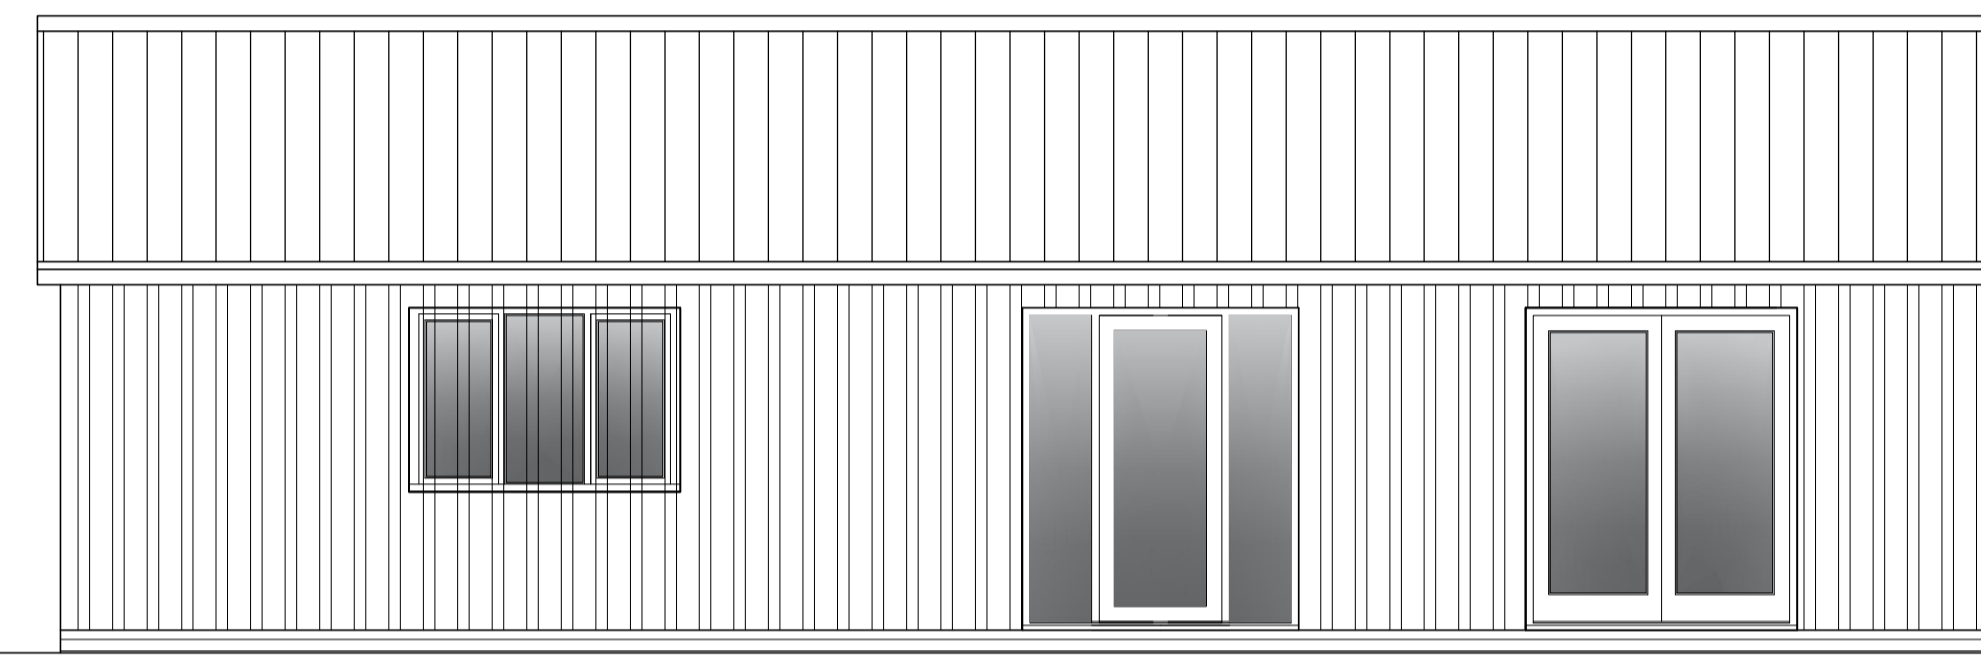

Front Elevation

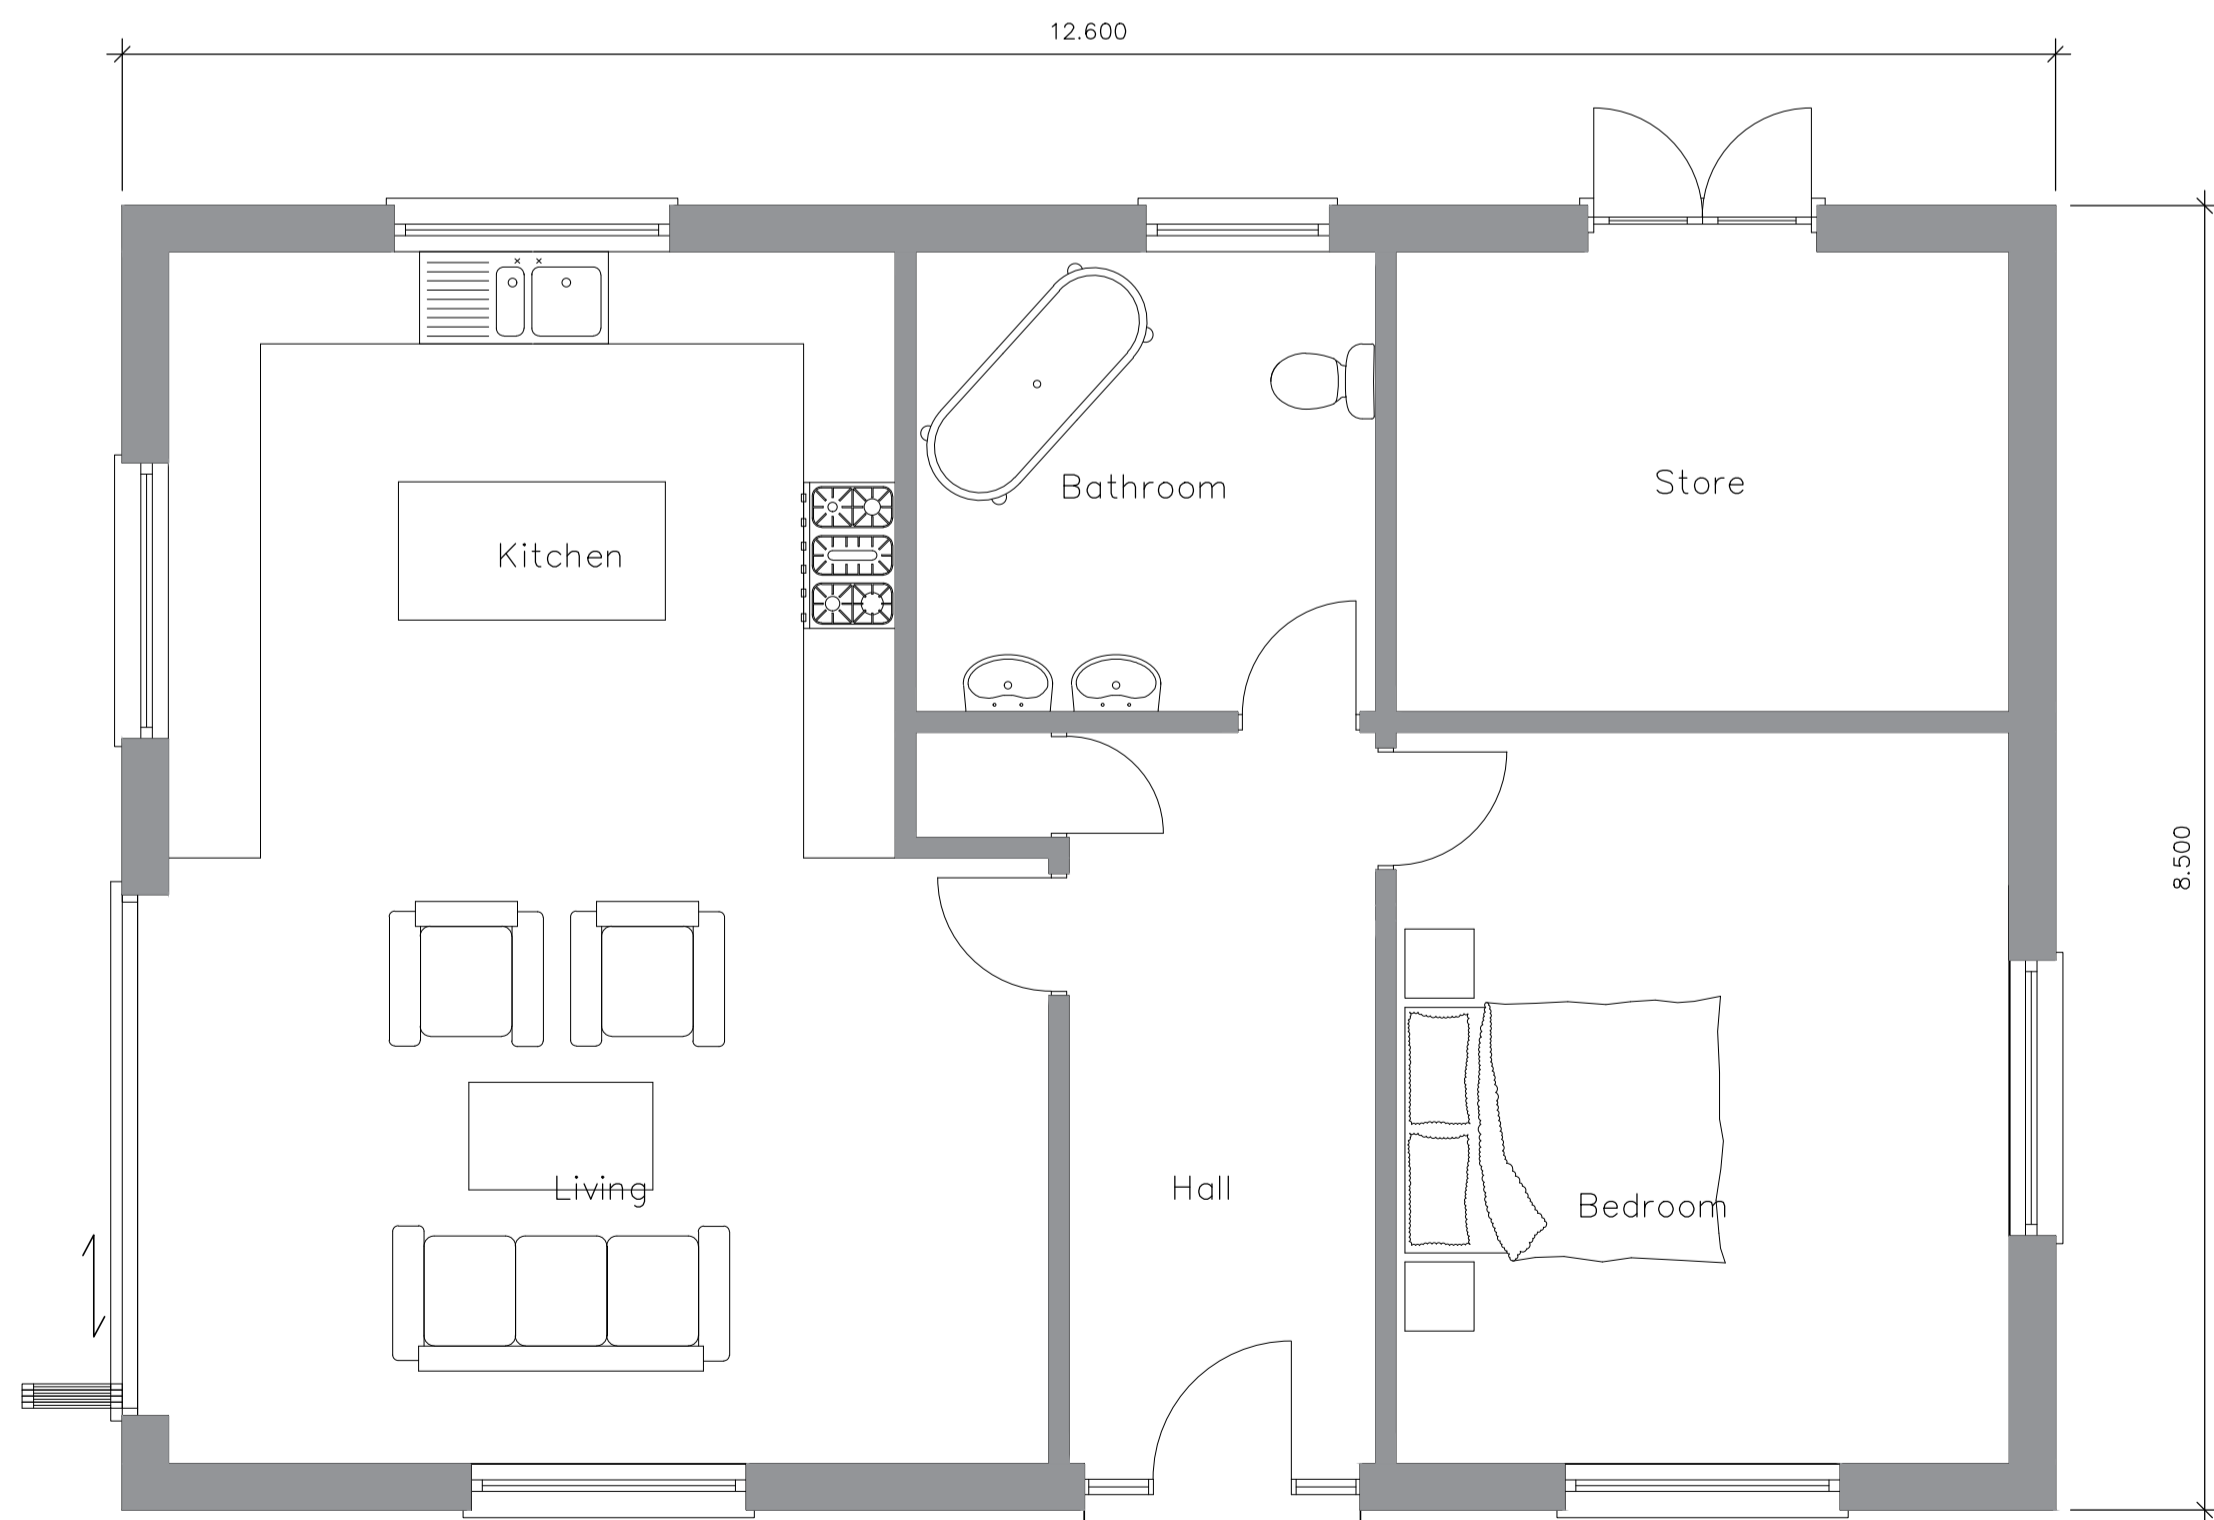

Plan

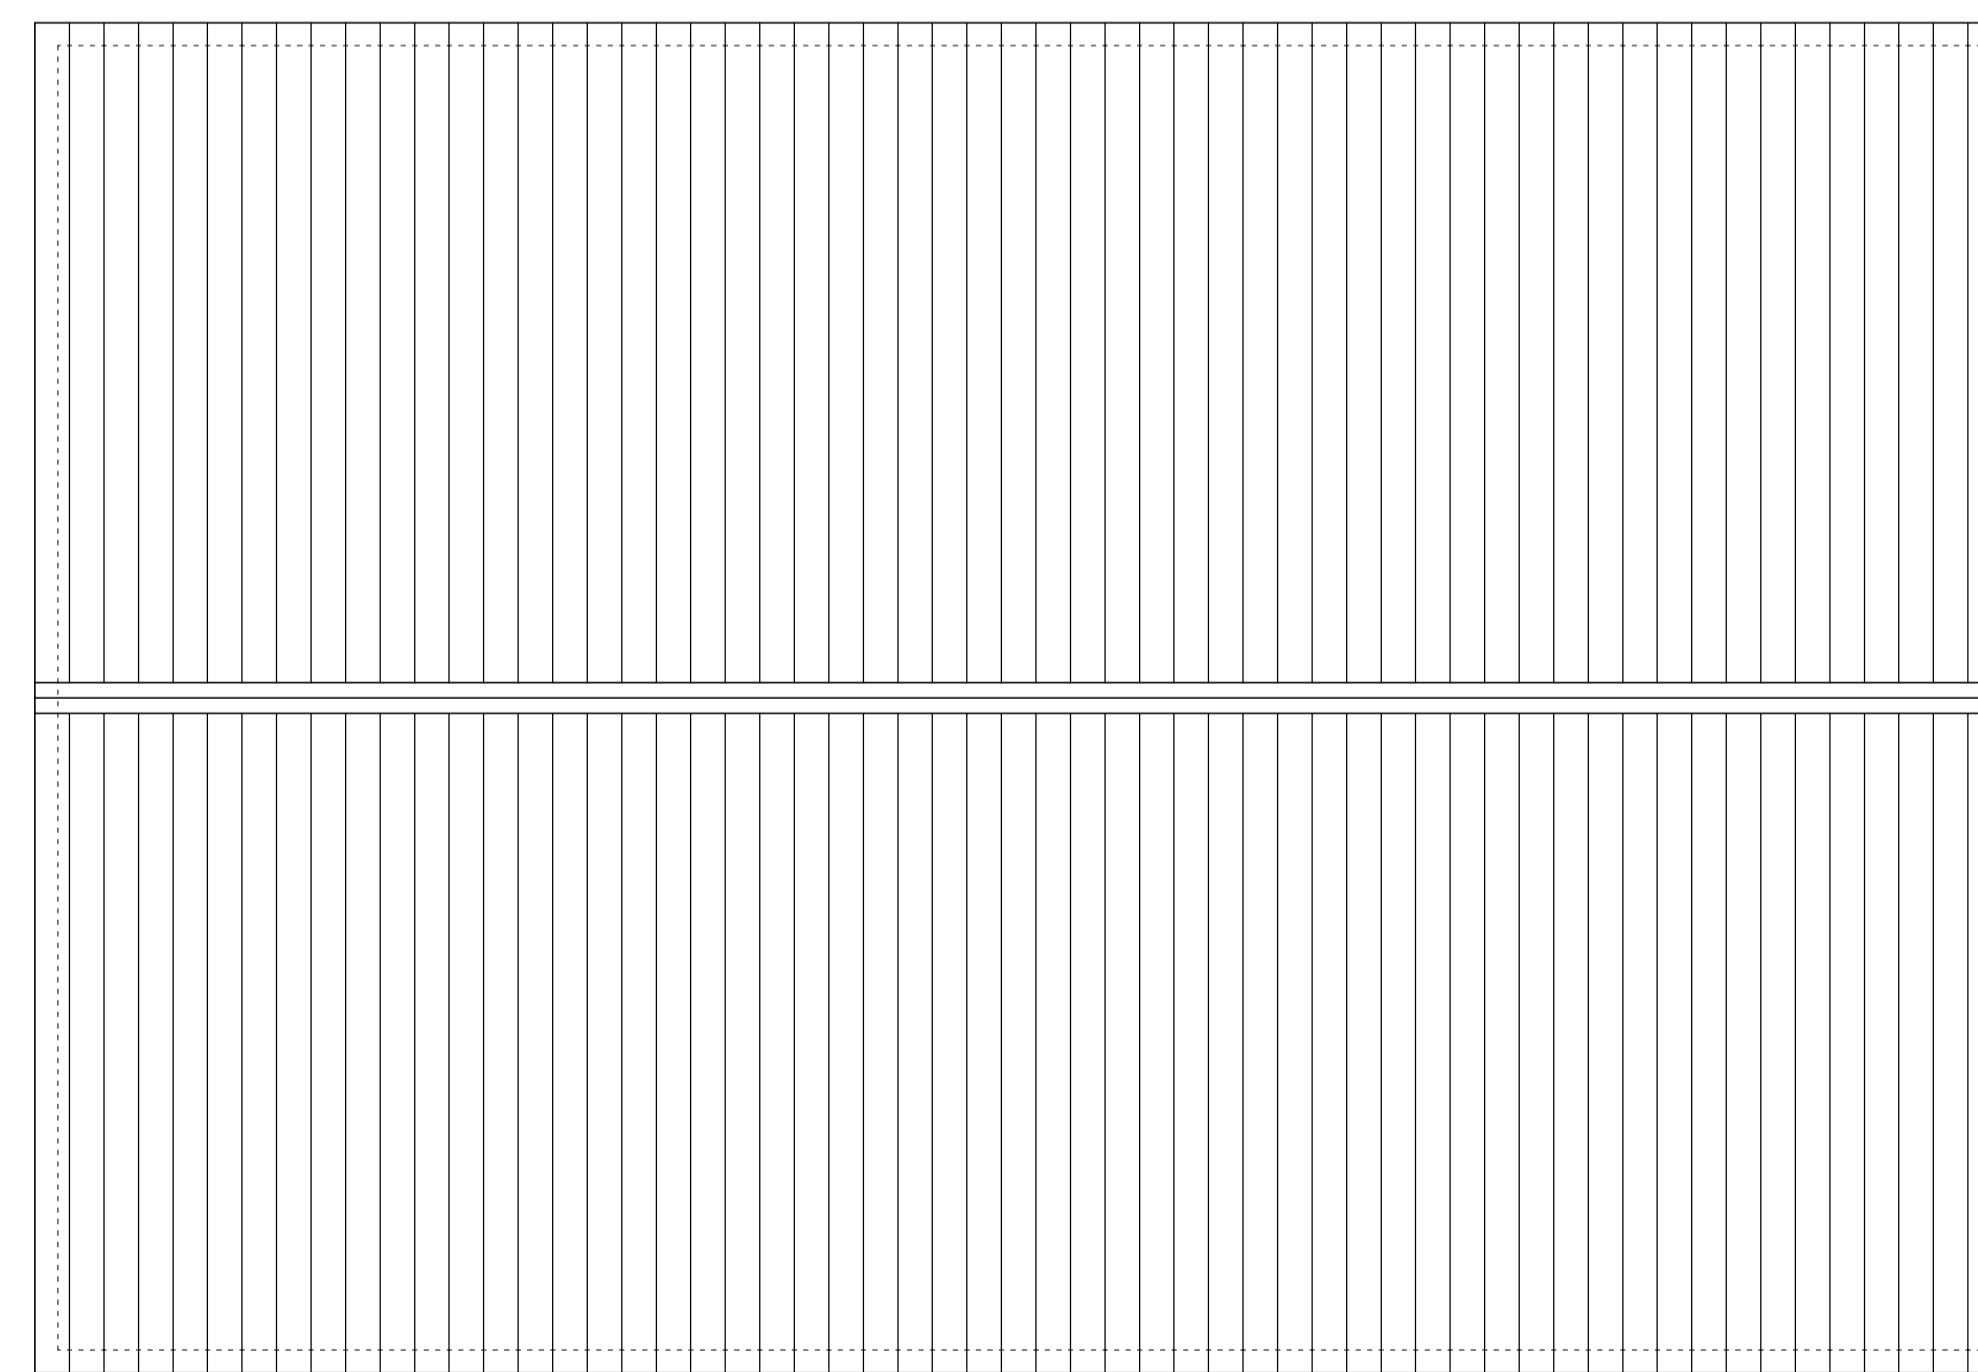

Roof Plan

CLIENT	MR P YELDHAM
LOCATION	HIGH HOUSE, NORWICH ROAD, LITTLE STONHAM, SUFFOLK IP14 5LB
JOB DESCRIPTION	NEW ANNEX
TITLE	PROPOSALS
DATE	MARCH 2021
SCALE	1 : 200 @ A1
JOB	1321
DRAWING NO.	.02B
<small>TIM MOLL ARCHITECTURE SUITE 10 9 STATION YARD NEEDHAM MARKET SUFFOLK IP6 8AS T. 01449 708510 M. 07818087280 E. tim@timmoll.com</small>	

