



SCALE 1:1250

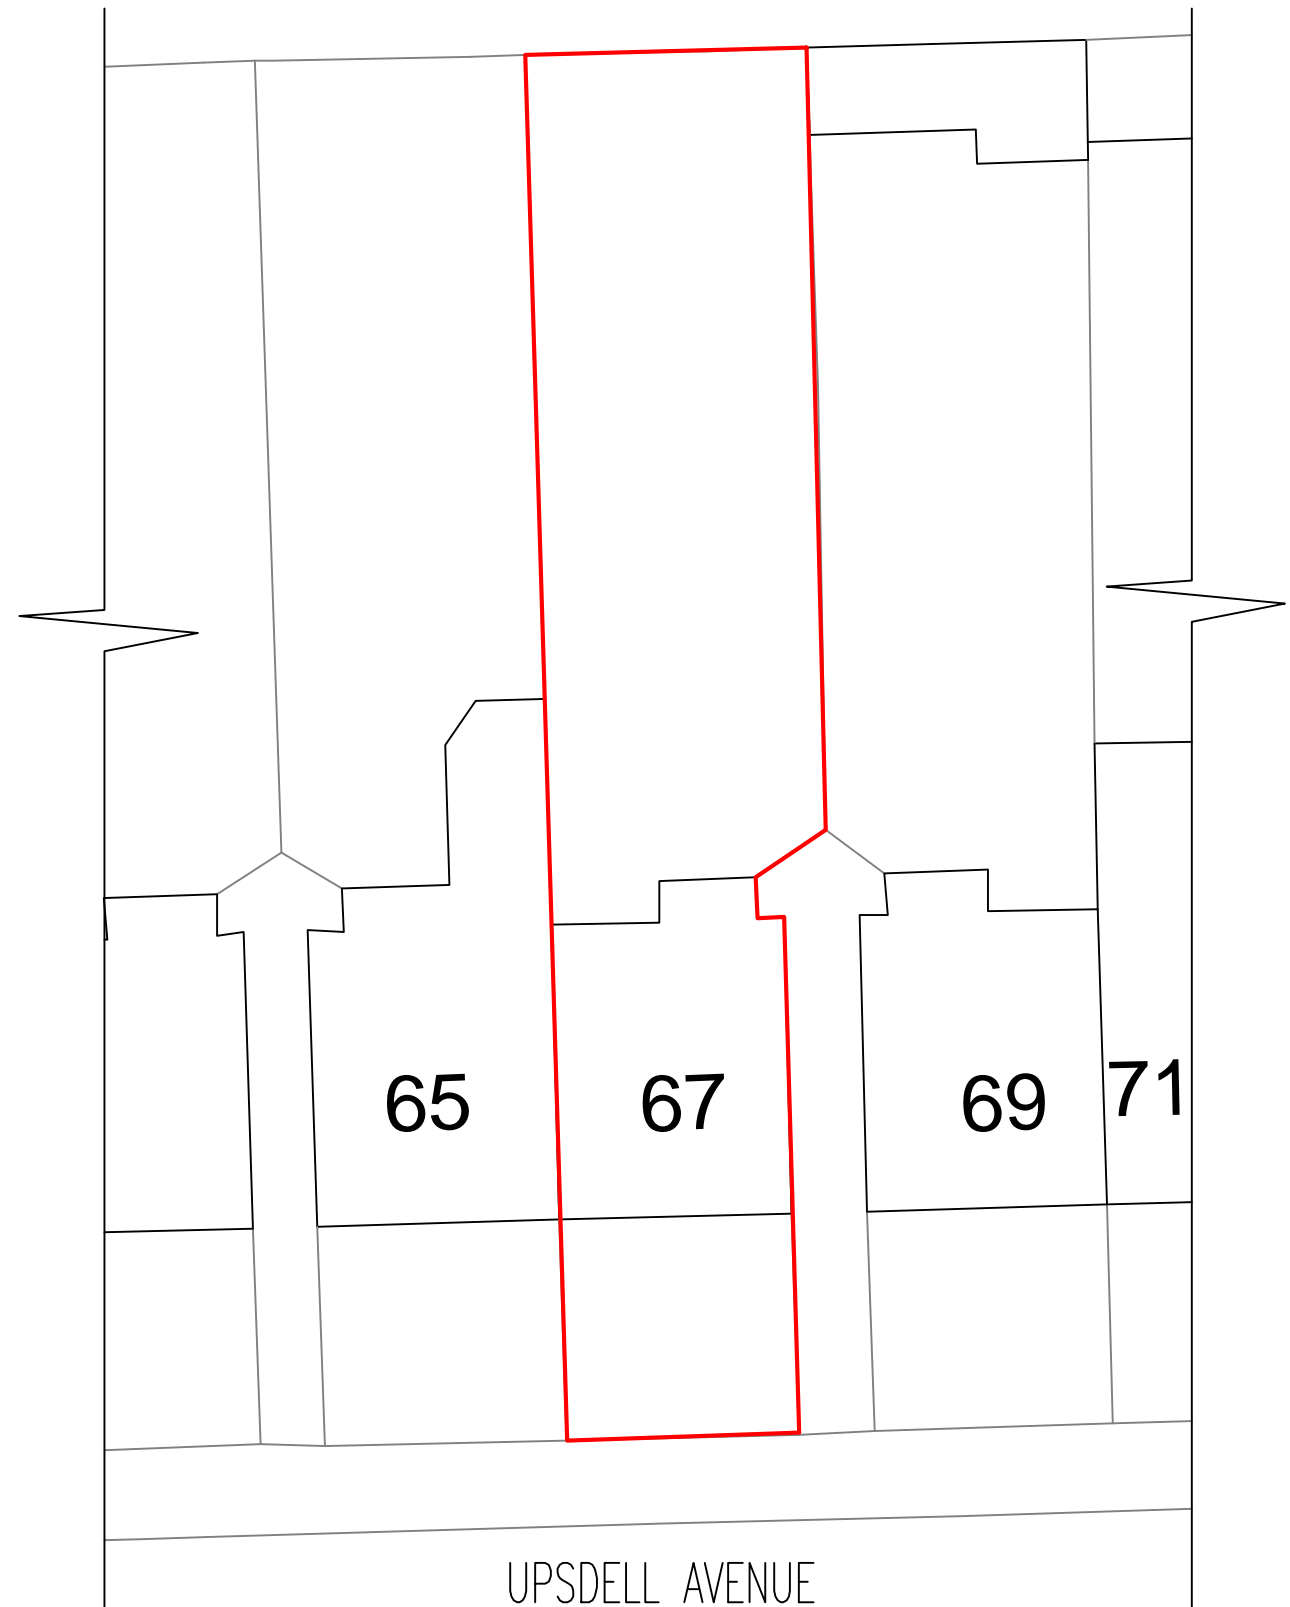

SCALE 1:200

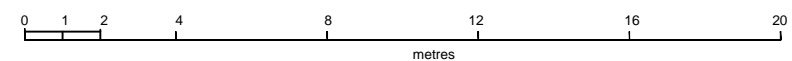

ISSUED FOR PLANNING PERMISSION ONLY

THE COPYRIGHT TO THIS DRAWING BELONGS TO IBI DESIGN ASSOCIATES AND MAY NOT BE ALTERED WITHOUT WRITTEN CONSENT. ALL DIMENSIONS, LEVELS AND AREAS ARE APPROXIMATE ONLY AND SHOULD BE VERIFIED.

THIS DRAWING IS PREPARED SOLELY FOR DESIGN AND PLANNING SUBMISSION PURPOSES. IT IS NOT INTENDED OR SUITABLE FOR EITHER BUILDING REGULATIONS OR CONSTRUCTION PURPOSES AND SHOULD NOT BE USED FOR SUCH.

REV	DATE	DESCRIPTION

WWW.IBIDESIGN.COM



ARCHITECTURE AND PLANNING CONSULTANTS  
59 CHELMSFORD ROAD, LONDON N14 5PY  
T: 020 8447 8434 F: 020 8447 8448  
e-mail: ibides@aol.com

PROJECT 67 UPSDELL AVENUE, N13 6JP

DRAWING TITLE

EXISTING SITE PLAN  
EXISTING LOCATION PLAN

SCALE 1:1250 1:200 @ A3 DATE APRIL 2021

PROJECT No.

EA/67/SK01