



PROPOSED GROUND FLOOR PLAN

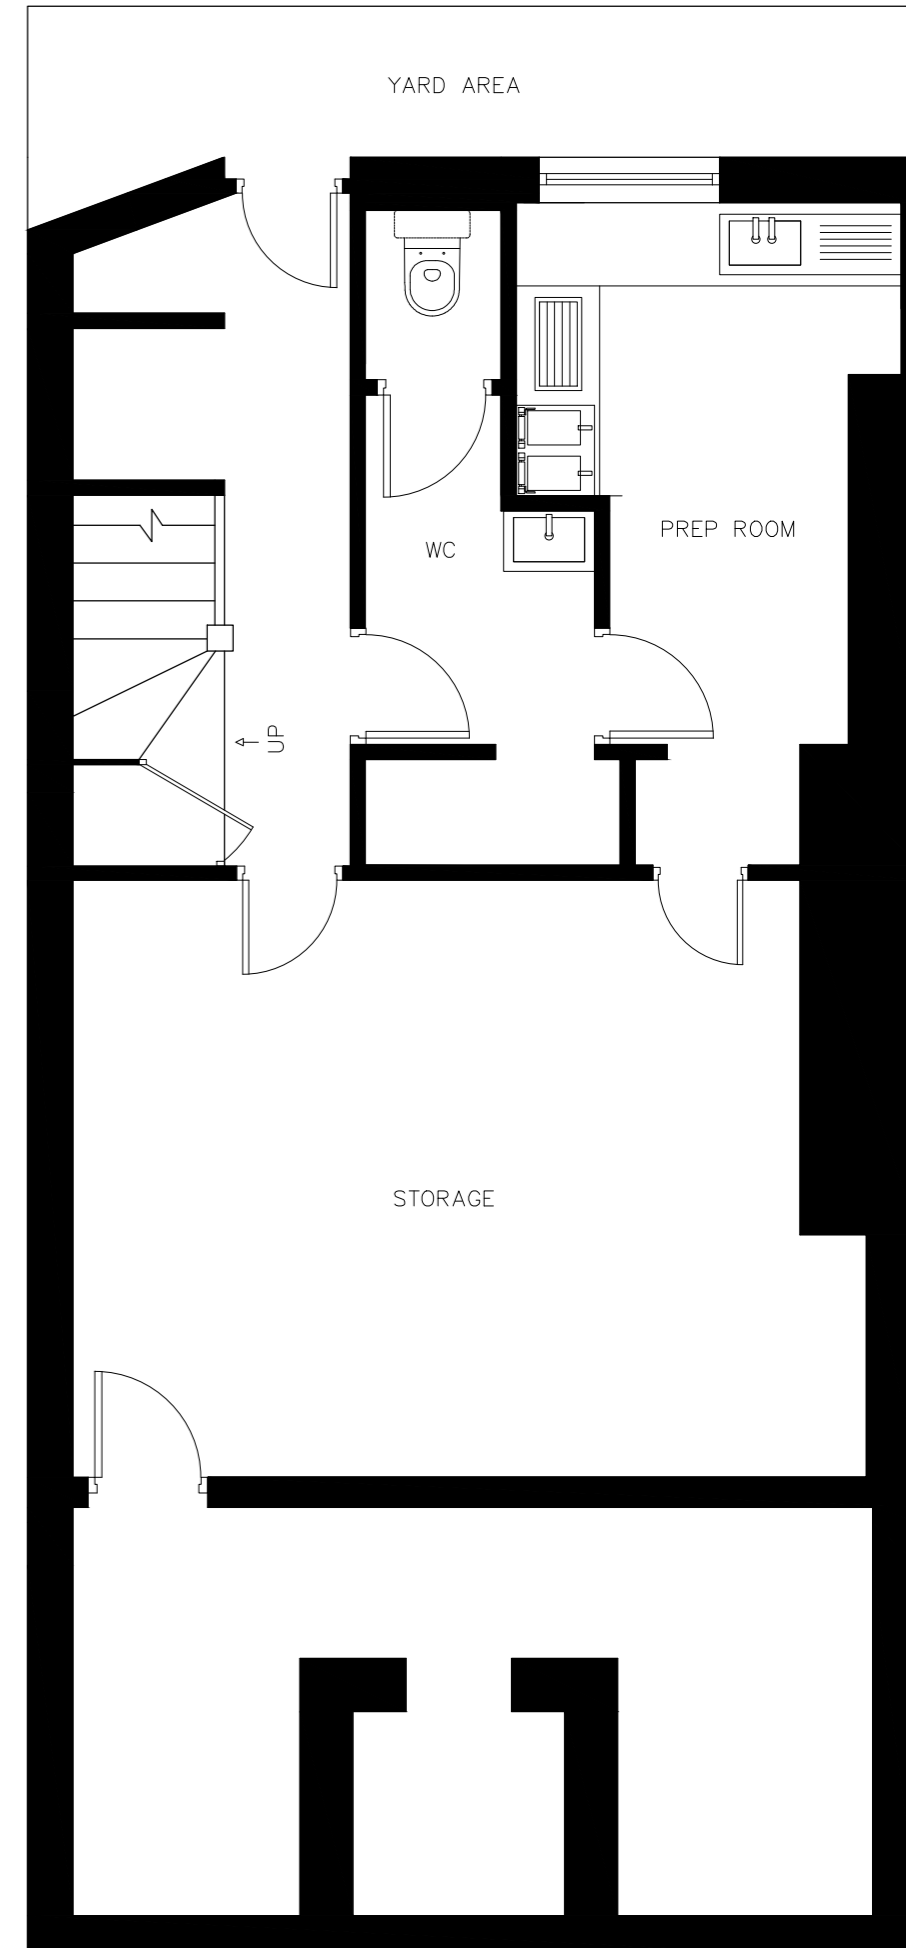

BASEMENT PLAN

DETAIL:
PROPOSED PLANS
DWG: SPC_02

SCALE: 1:50 @ A3

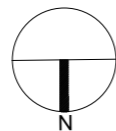

19.04.2021
ISSUED TO
PLANNING DEPT.
BRIGHTON AND
HOVE

109 ST JAMES'S STREET
BRIGHTON BN2 1SF
EXTRACT DETAIL

SPACE 01 STUDIOS
E: derya@space01studios.com