



Proposed site plan 1:500

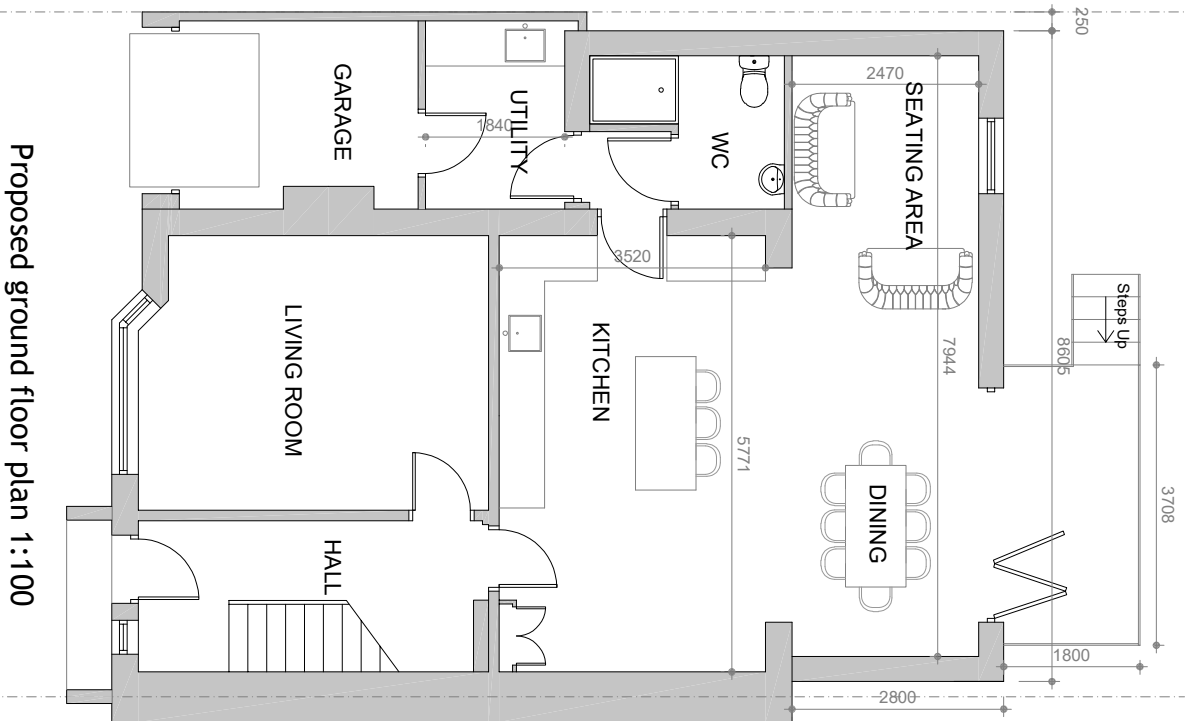


Proposed ground floor plan 1:100




Proposed front (SE) elevation 1:100

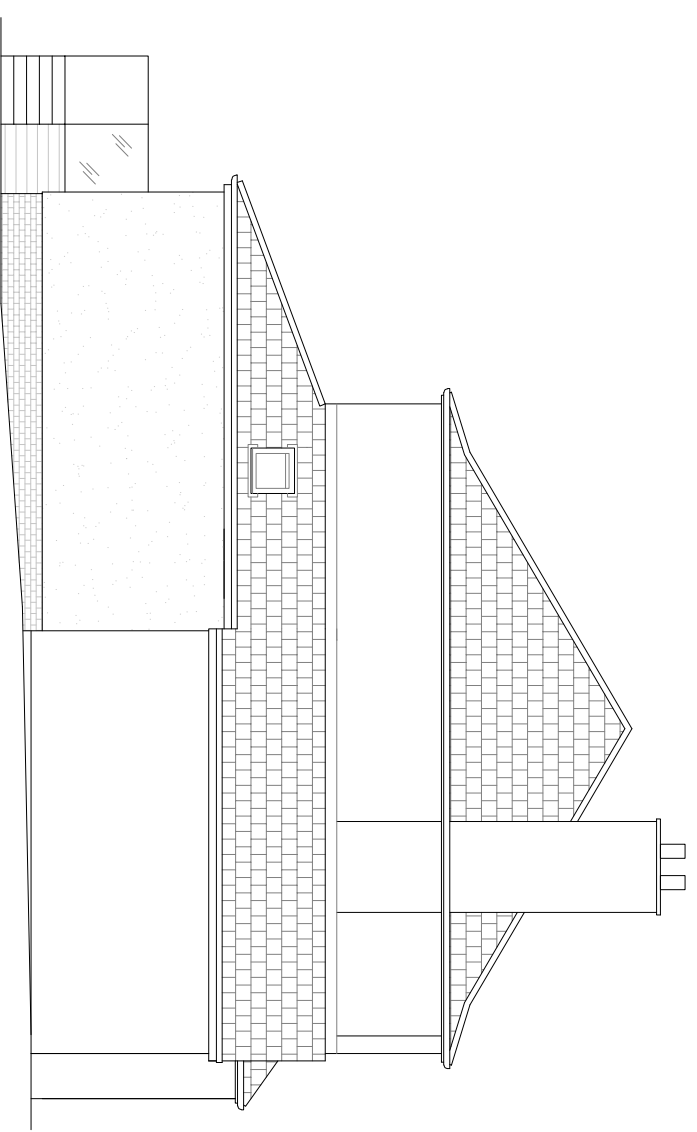

Proposed side (SW) elevation 1:100

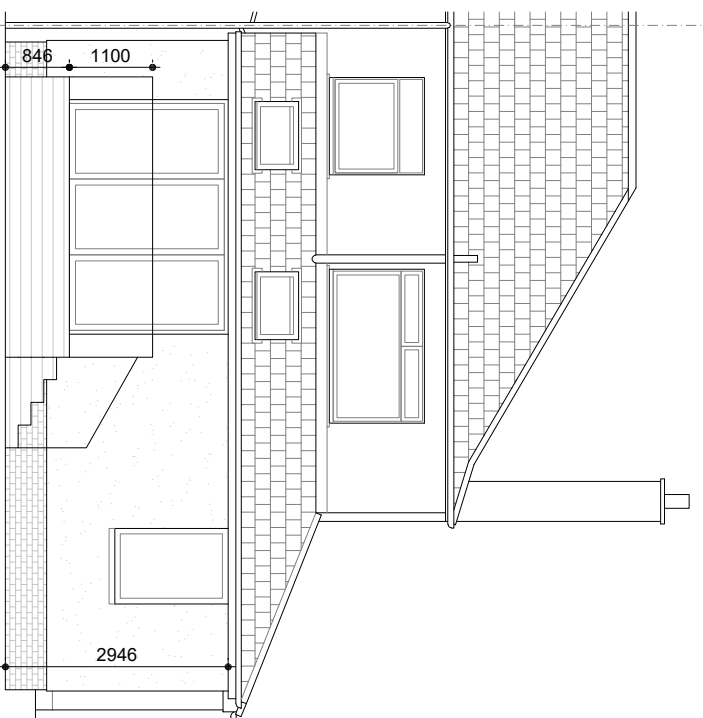


Proposed Rear (NW) elevation 1:100

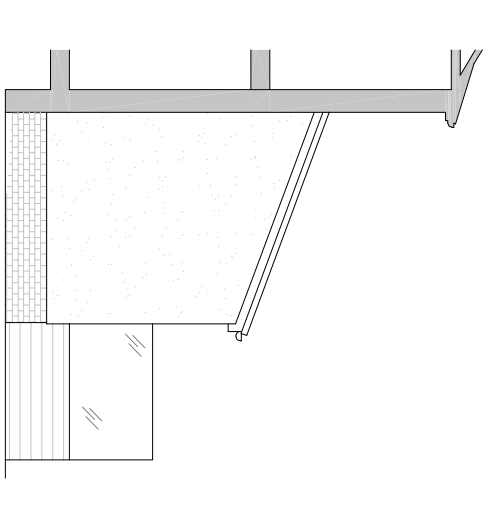

Proposed Side (NE) elevation 1:100

Concrete roof tiles to match existing
Wet dash render to match existing
Basecourse to match existing house
White upvc windows and doors
upvc eaves, rainwater goods and soffits to match existing

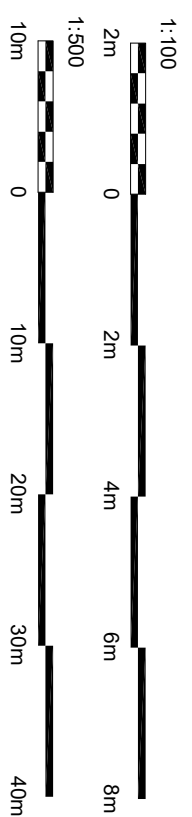

Mrs.A. Hanna
4 Kelvin Drive
Kirkintilloch
G66 1BS

arc architectural services ltd
0141 844 0039 : 07799 401 577
mail@arcarchitecture.com
25 corntonialaw avenue, glasgow g33 1te

Proposed extension at rear
Proposed plans and elevations
SCALE 1:500 / 1:100 DATE Jan '21 BY
DWG NO P-626-002 REV A