
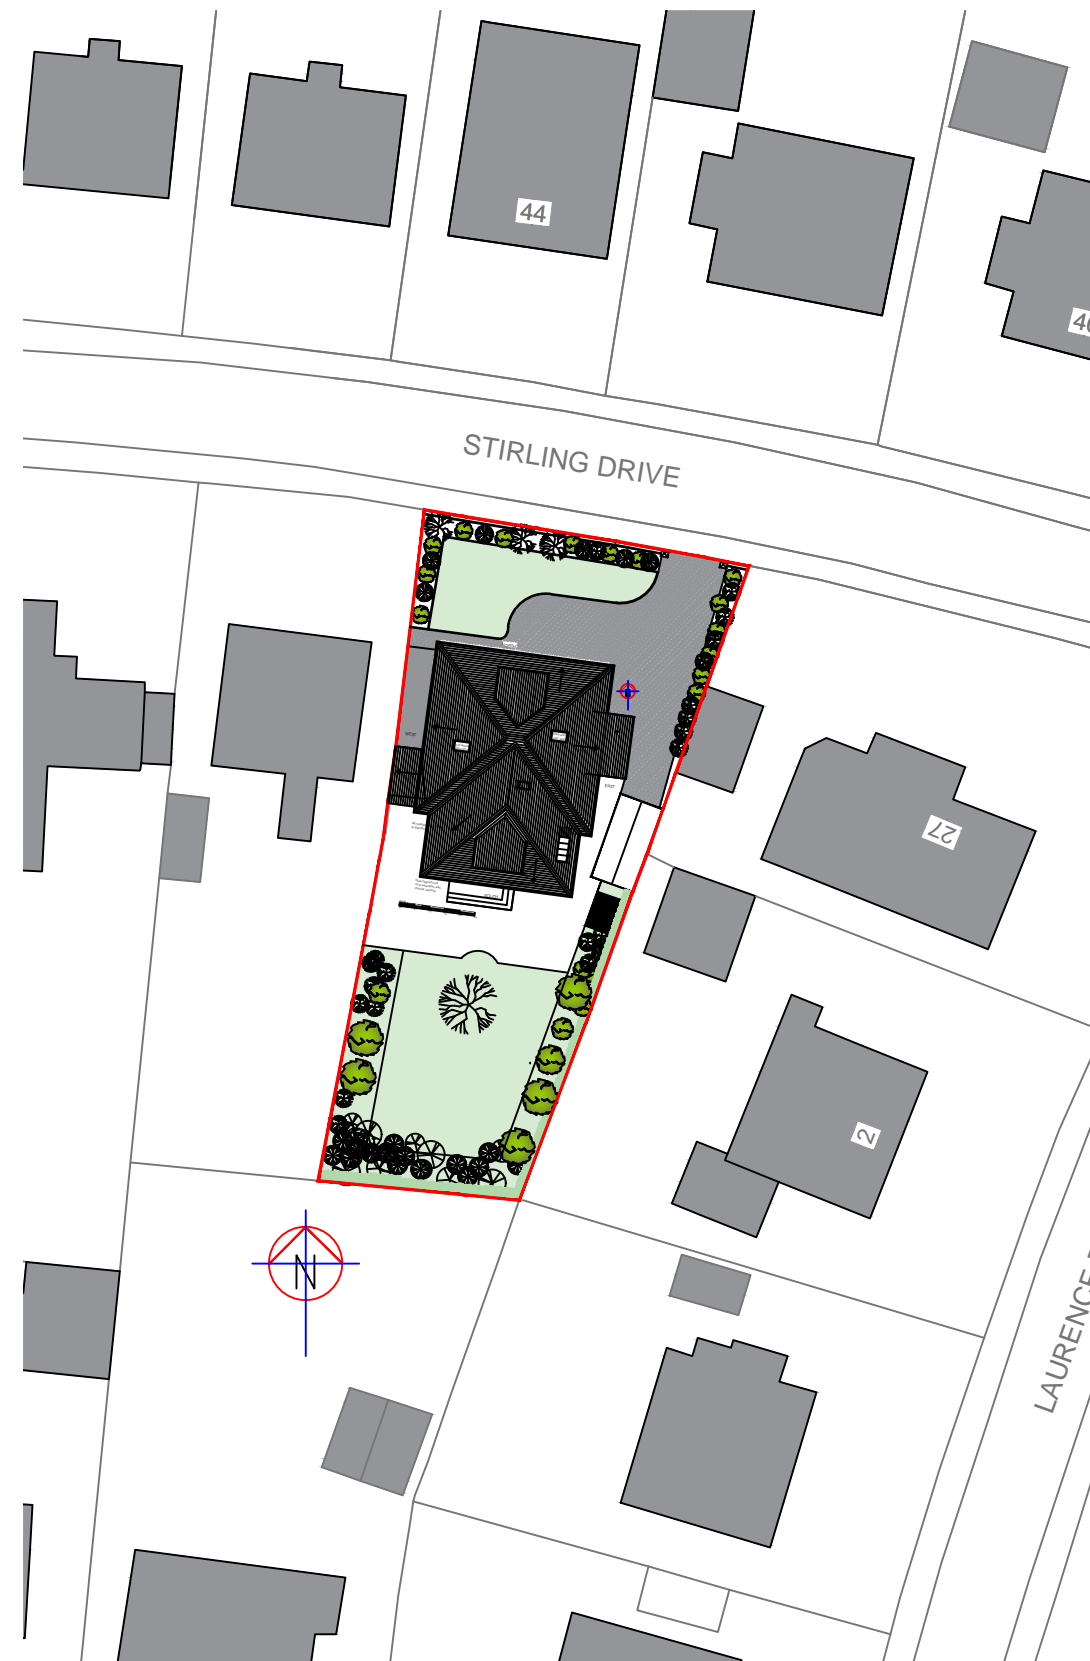


**REVISIONS**

Rev No	Description	Date
-	FORMAL PLANNING ISSUE	26.03.2021

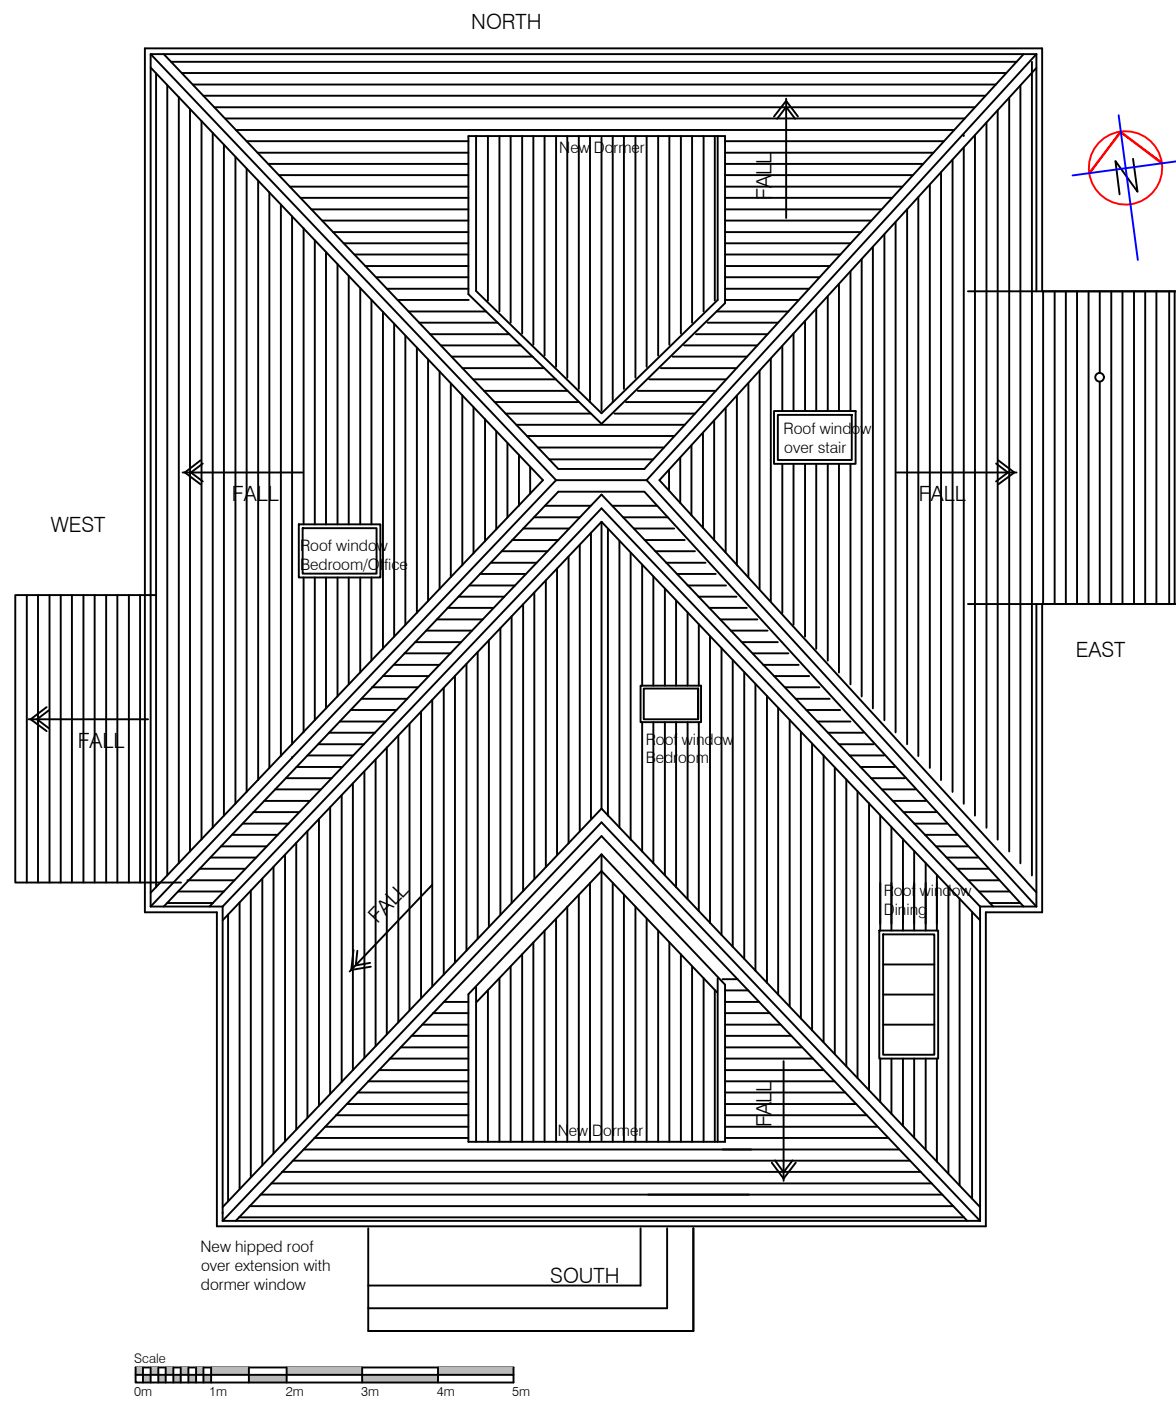

**FORMAL PLANNING ISSUE**

Client		
Mr & Mrs Price & Family		
Job Title		
Proposed Alterations & Extension N0.29 Stirling Drive, Bearsden G61 4NT		
Drawing Title		
Proposed Roof Plan Scale 1:100 Proposed Site Reference Plan Scale 1:500		
Scale	Date	Drawn By
1:100@ A3	March 2021	ST
Job No	Drawing No	Checked
1934	PL 0 201	

PL 0  
203  
Proposed Roof Plan  
Scale 1:100

PL 0  
201  
Proposed Site Reference Plan  
Scale 1:500

**archiSTarchi**  
 SPACES - PLACES - ARCHITECTURE

t: 07840 892 644  
 e: archistarchi@gmail.com

FORMAL PLANNING