




PL 0 Existing First Floor Plan
Scale 1:100

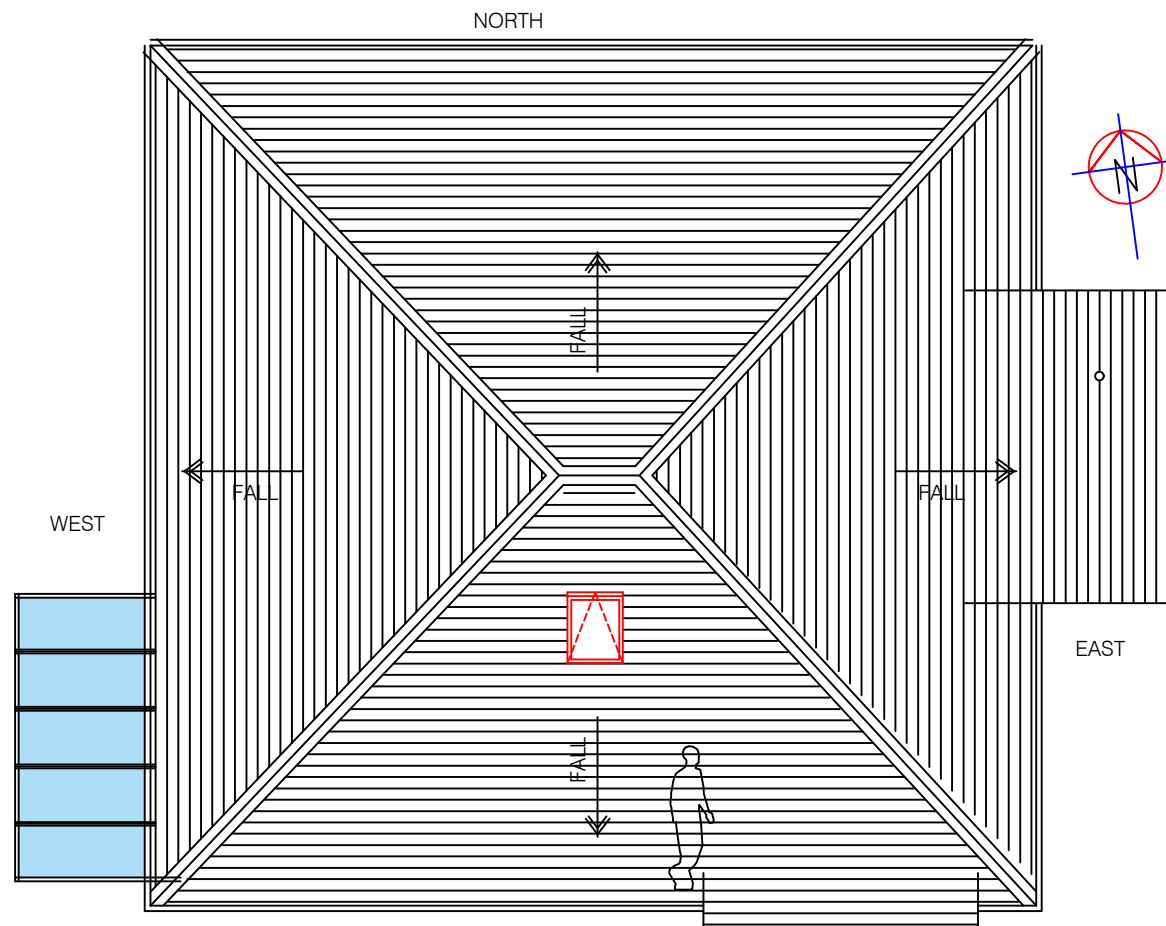

PL 0 Existing Roof Plan
Scale 1:100

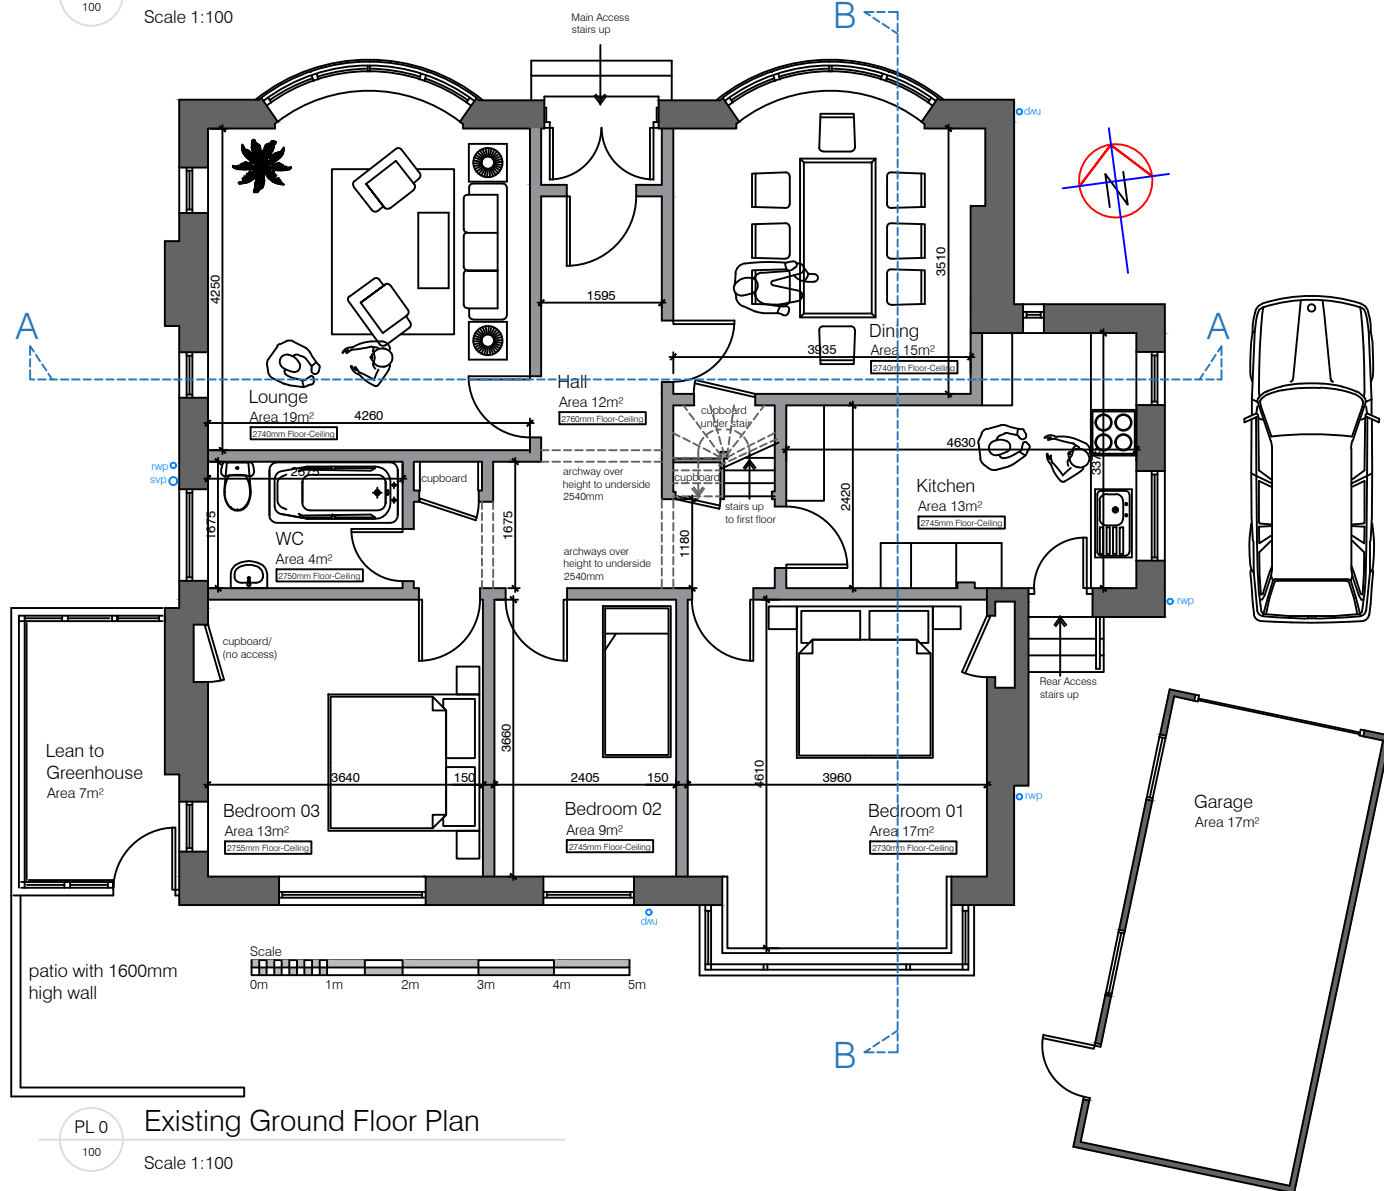

PL 0 Existing Ground Floor Plan
Scale 1:100

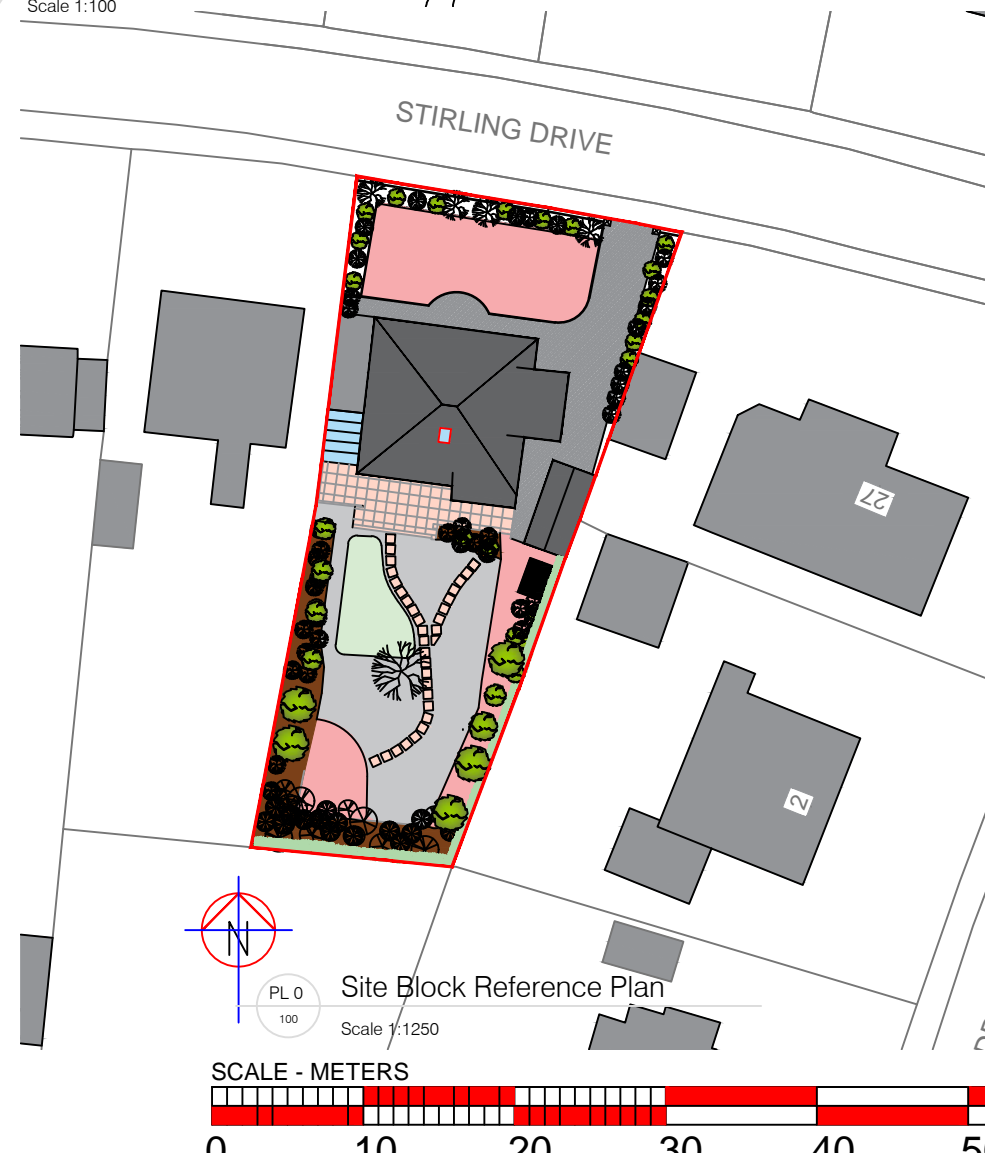

PL 0 Site Block Reference Plan
Scale 1:1250

Drawings for Formal Planning information only.
Prepared to the following RIBA Plan of Work Stages:
Stage 3 - Spatial Coordination - Planning Application
©archiSTarchi Ltd

REVISIONS

Rev No	Description	Date
-	FORMAL PLANNING ISSUE	26.03.2021

FORMAL PLANNING ISSUE

Client
Mr & Mrs Price & Family

Job Title
Proposed Alterations & Extension
NO.29 Stirling Drive, Bearsden
G61 4NT

Drawing Title
Existing Ground Floor Plan Scale 1:100
Existing First Floor Plan Scale 1:100
Existing Roof Plan Scale 1:100

Scale	Date	Drawn By
1:100@ A3	March 2021	ST

Job No	Drawing No	Checked
1934	PL 0 100	

archiSTarchi
SPACES - PLACES - ARCHITECTURE

t: 07840 892 644
e: archistarchi@gmail.com

FORMAL PLANNING

