


PL 0
101
Existing North/Front Elevation onto Stirling Drive
Scale 1:100

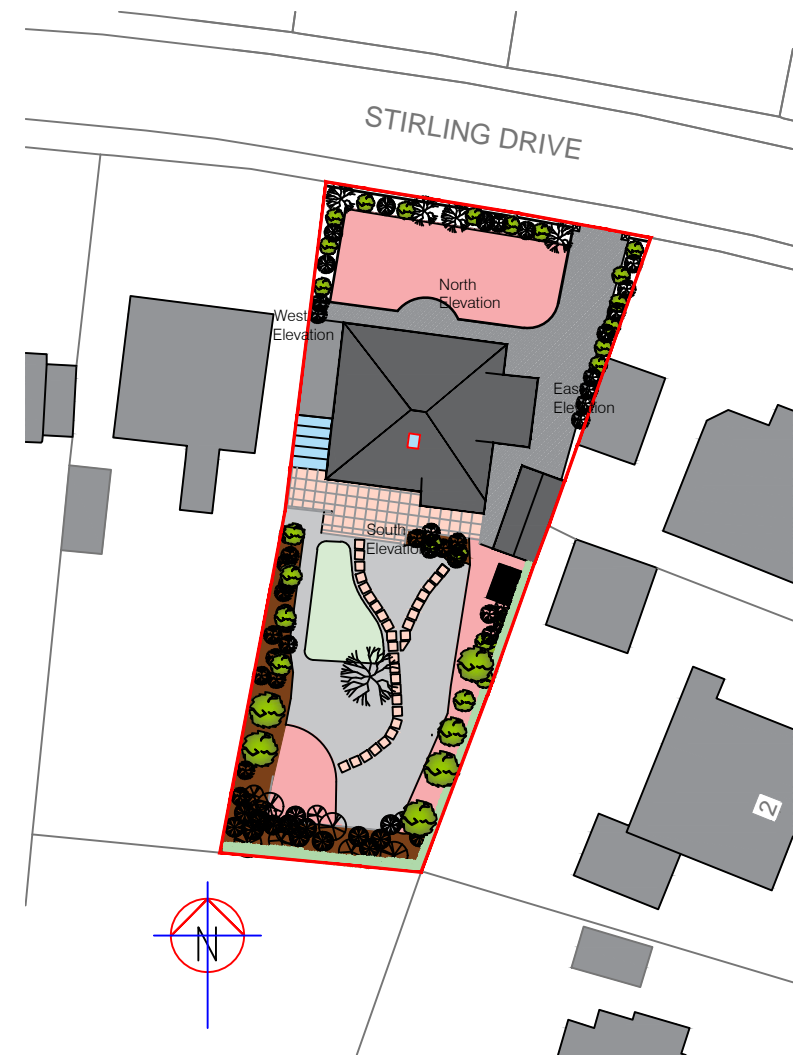

PL 0
101
Elevation Block Reference Plan
Scale 1:100


Drawings for Formal Planning information only.
Prepared to the following RIBA Plan of Work Stages:
Stage 3 - Spatial Coordination - Planning Application
©archiSTarchi Ltd

Rev No	Description	Date
-	FORMAL PLANNING ISSUE	26.03.2021

HOUSE EXISTING MATERIALS
 Walls - White Wet Dash Render
 Wall - Red Brick Base & detailing
 Roof - 30.5° Pitched Red Concrete Tiles
 Gutters - Cast-Black
 Rainwater/Soil - Cast-White
 Doors - White Upvc
 Windows - White Upvc red brick cills

LEAN TO GREENHOUSE
 Walls - Red Brick base (painted white to rear)
 Walls - Glass 3 sides
 Roof - Glazing mono-pitched 28°


EXISTING MATERIALS GARAGE
 Walls - White Concrete Panels
 Roof - Grey Profiled Sheet
 Doors - Aluminium Brown

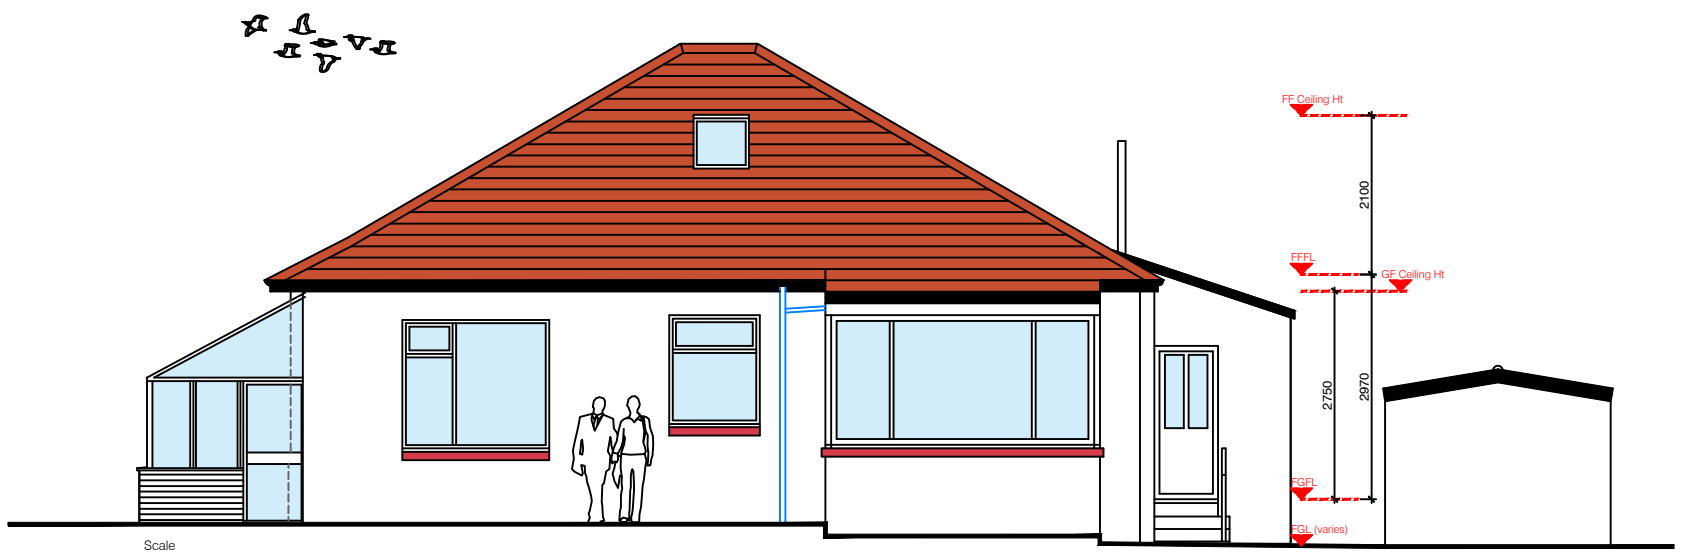

PL 0
101
Existing Rear/South Elevation
Scale 1:100



PL 0
101
Existing Side/West Elevation
Scale 1:100

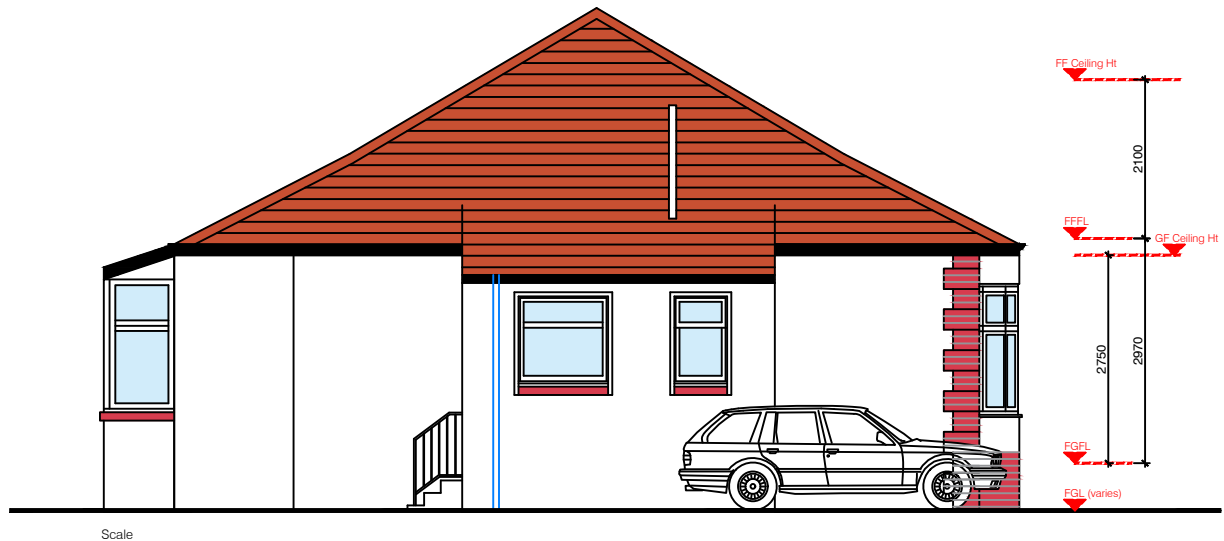

PL 0
101
Existing Side/East Elevation
Scale 1:100

FORMAL PLANNING ISSUE

Client		
Mr & Mrs Price & Family		
Job Title		
Proposed Alterations & Extension NO.29 Stirling Drive, Bearsden G61 4NT		
Drawing Title		
Existing Front Elevation Scale 1:100 Existing Rear Elevation Scale 1:100 Existing Side Elevations Scale 1:100		
Scale	Date	Drawn By
1:100@ A3	March 2021	ST
Job No	Drawing No	Checked
1934	PL 0 101	

archiSTarchi
 SPACES - PLACES - ARCHITECTURE

t: 07840 892 644
 e: archistarchi@gmail.com

FORMAL PLANNING