


REVISIONS


Rev No	Description	Date
-	FORMAL PLANNING ISSUE	26.03.2021

HOUSE EXISTING/PROPOSED MATERIALS
 Walls - White Wet Dash Render (exist)
 Wall - Red Brick Base & detailing (exist)
 Roof - 30.5 ° Pitched Red Concrete Tiles new to match existing
 Gutters - Cast-Black existing
 Rainwater/Soil - Cast-Black existing upgraded
 Doors - White Upvc existing
 Windows - White Upvc red brick cills existing

EXTENSION PROPOSED MATERIALS
 Walls - White Wet Dash Render to match
 Walls - Red Brick Base and walls to match
 Roof - 30.5 ° Pitched Red Concrete Tiles to match
 Gutters - Cast-Black to match
 Rainwater/Soil - Cast-Black to match
 Doors - Black Upvc
 Windows - Black Upvc red brick cills

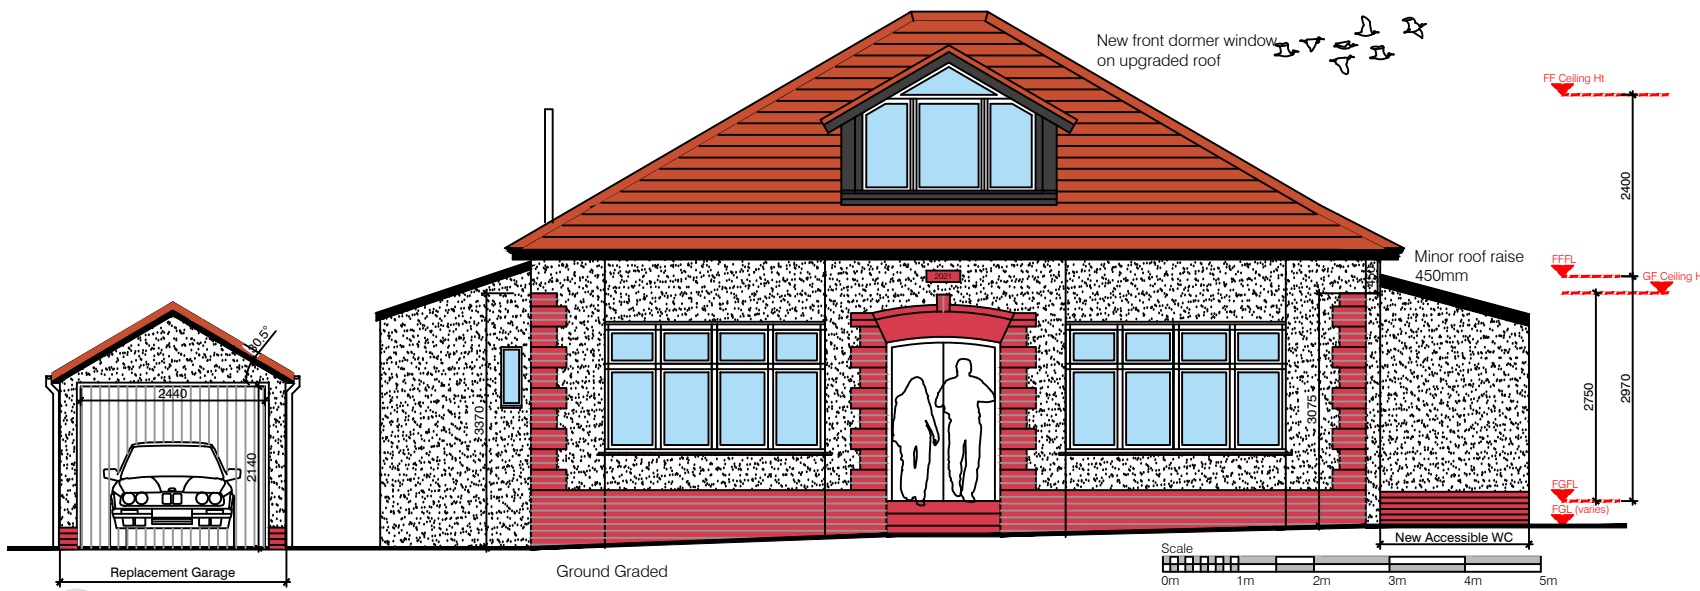


PL 0 202
 Proposed North/Front Elevation onto Stirling Drive
 Scale 1:100

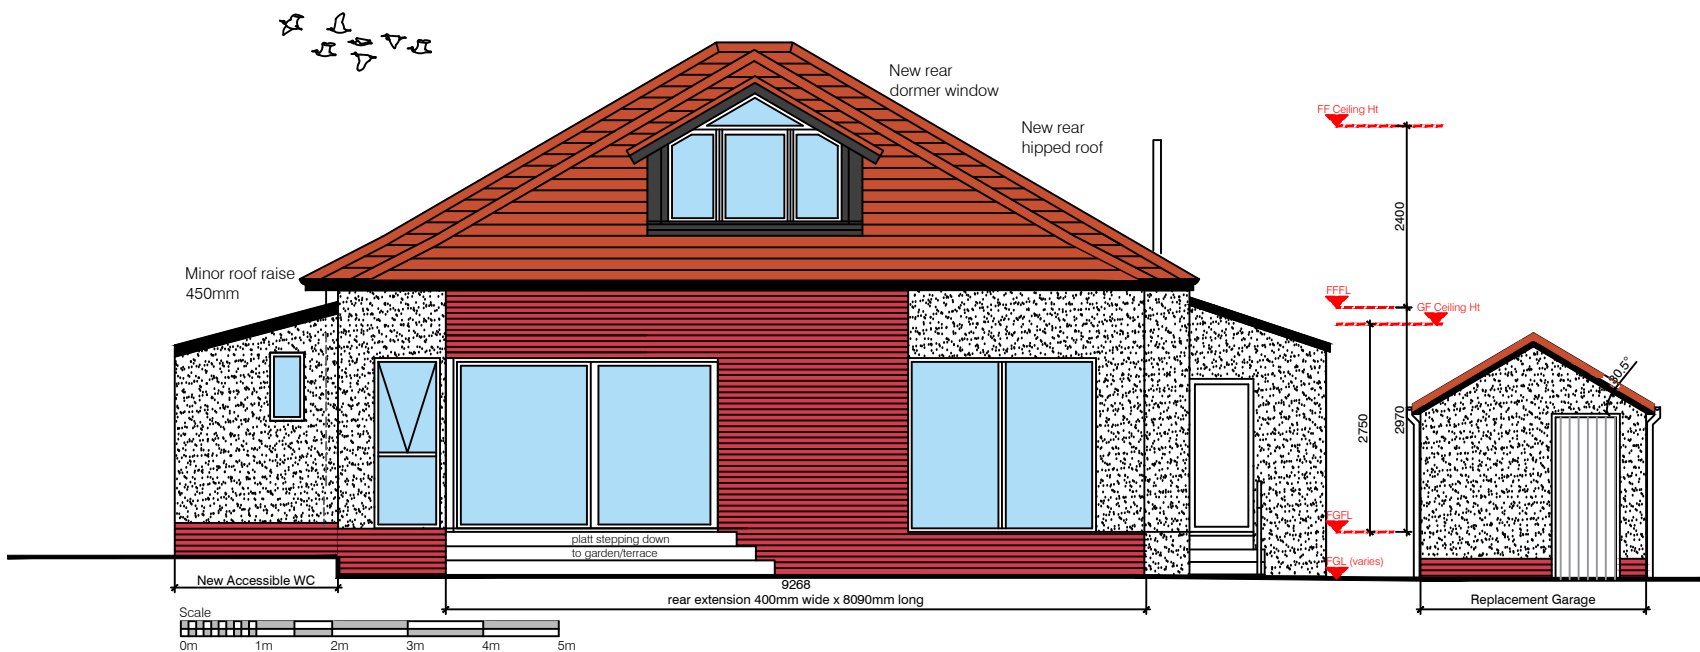

PL 0 202
 Proposed Rear/South Elevation
 Scale 1:100

PROPOSED ALTERATIONS

- Upgraded Roof raised approximately 450mm
- Roof pitch angles to remain as per existing
- New Front & Rear Dormer Windows
- New rear extension
- New Steps to garden/patio area
- Side conservatory replaced with new accessible en-suite on same footprint
- Replacement garage with pitched tiled roof to match house

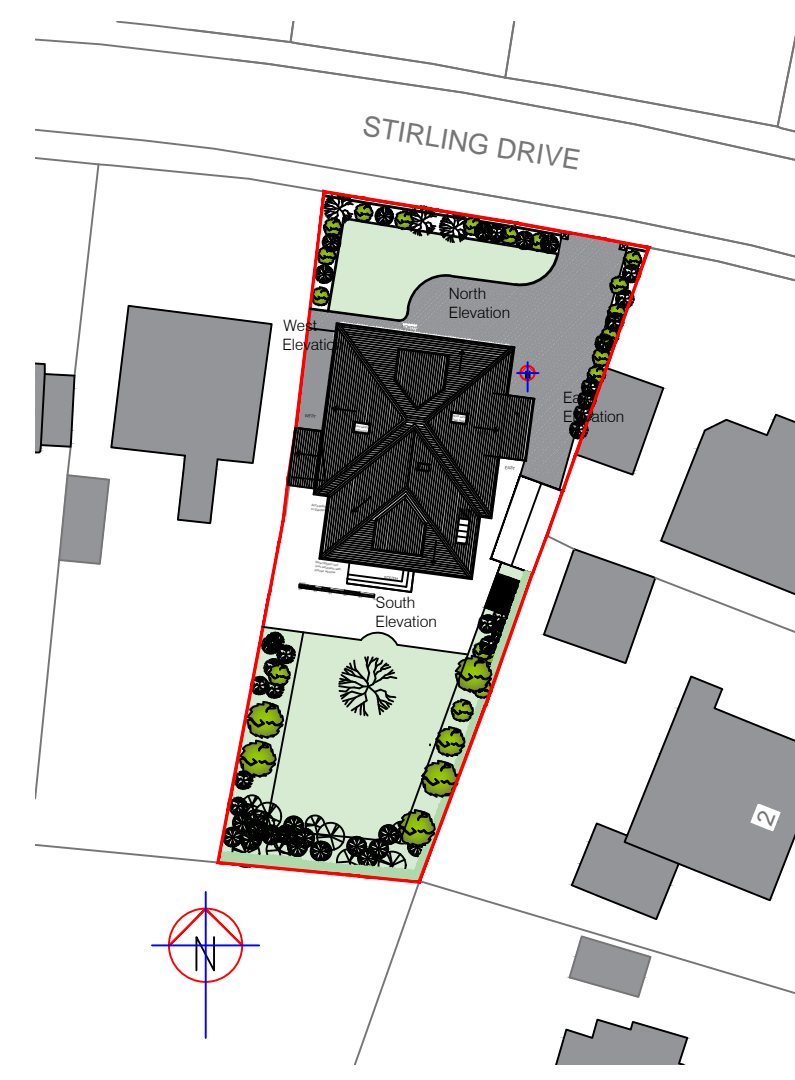

PL 0 202
 Elevation Block Reference Plan
 Scale 1:500

FORMAL PLANNING ISSUE

Client		
Mr & Mrs Price & Family		
Job Title		
Proposed Alterations & Extension NO.29 Stirling Drive, Bearsden G61 4NT		
Drawing Title		
Proposed Front/Norht Elevation Scale 1:100 Proposed Rear/South Elevation Scale 1:100		
Scale	Date	Drawn By
1:100@ A3	March 2021	ST
Job No	Drawing No	Checked
1934	PL 0 202	

archiSTarchi
 SPACES - PLACES - ARCHITECTURE

t: 07840 892 644
 e: archistarchi@gmail.com

FORMAL PLANNING