
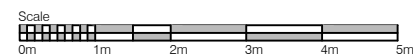
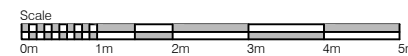
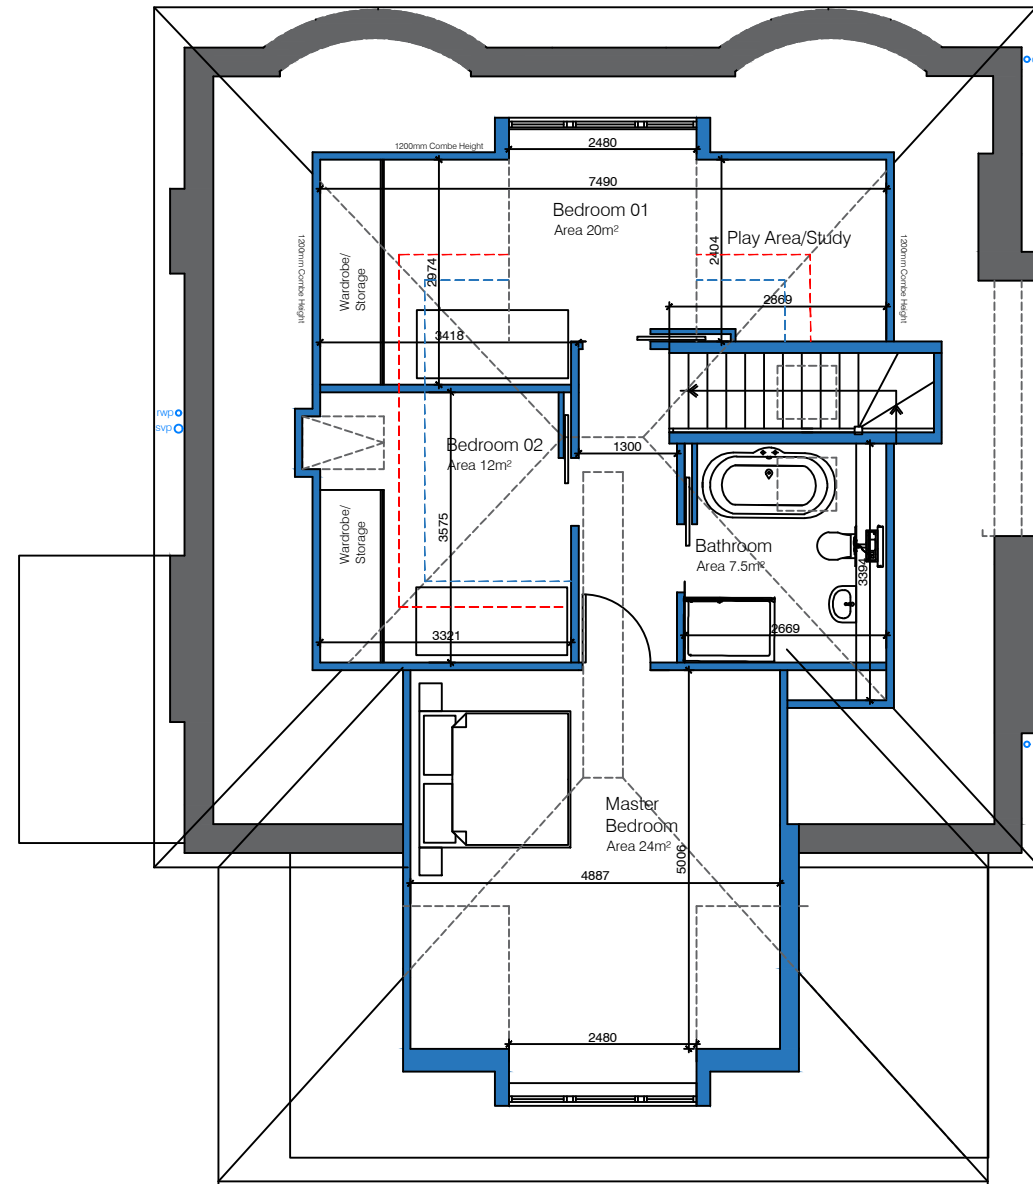


REVISIONS

Rev No	Description	Date
-	FORMAL PLANNING ISSUE	26.03.2021

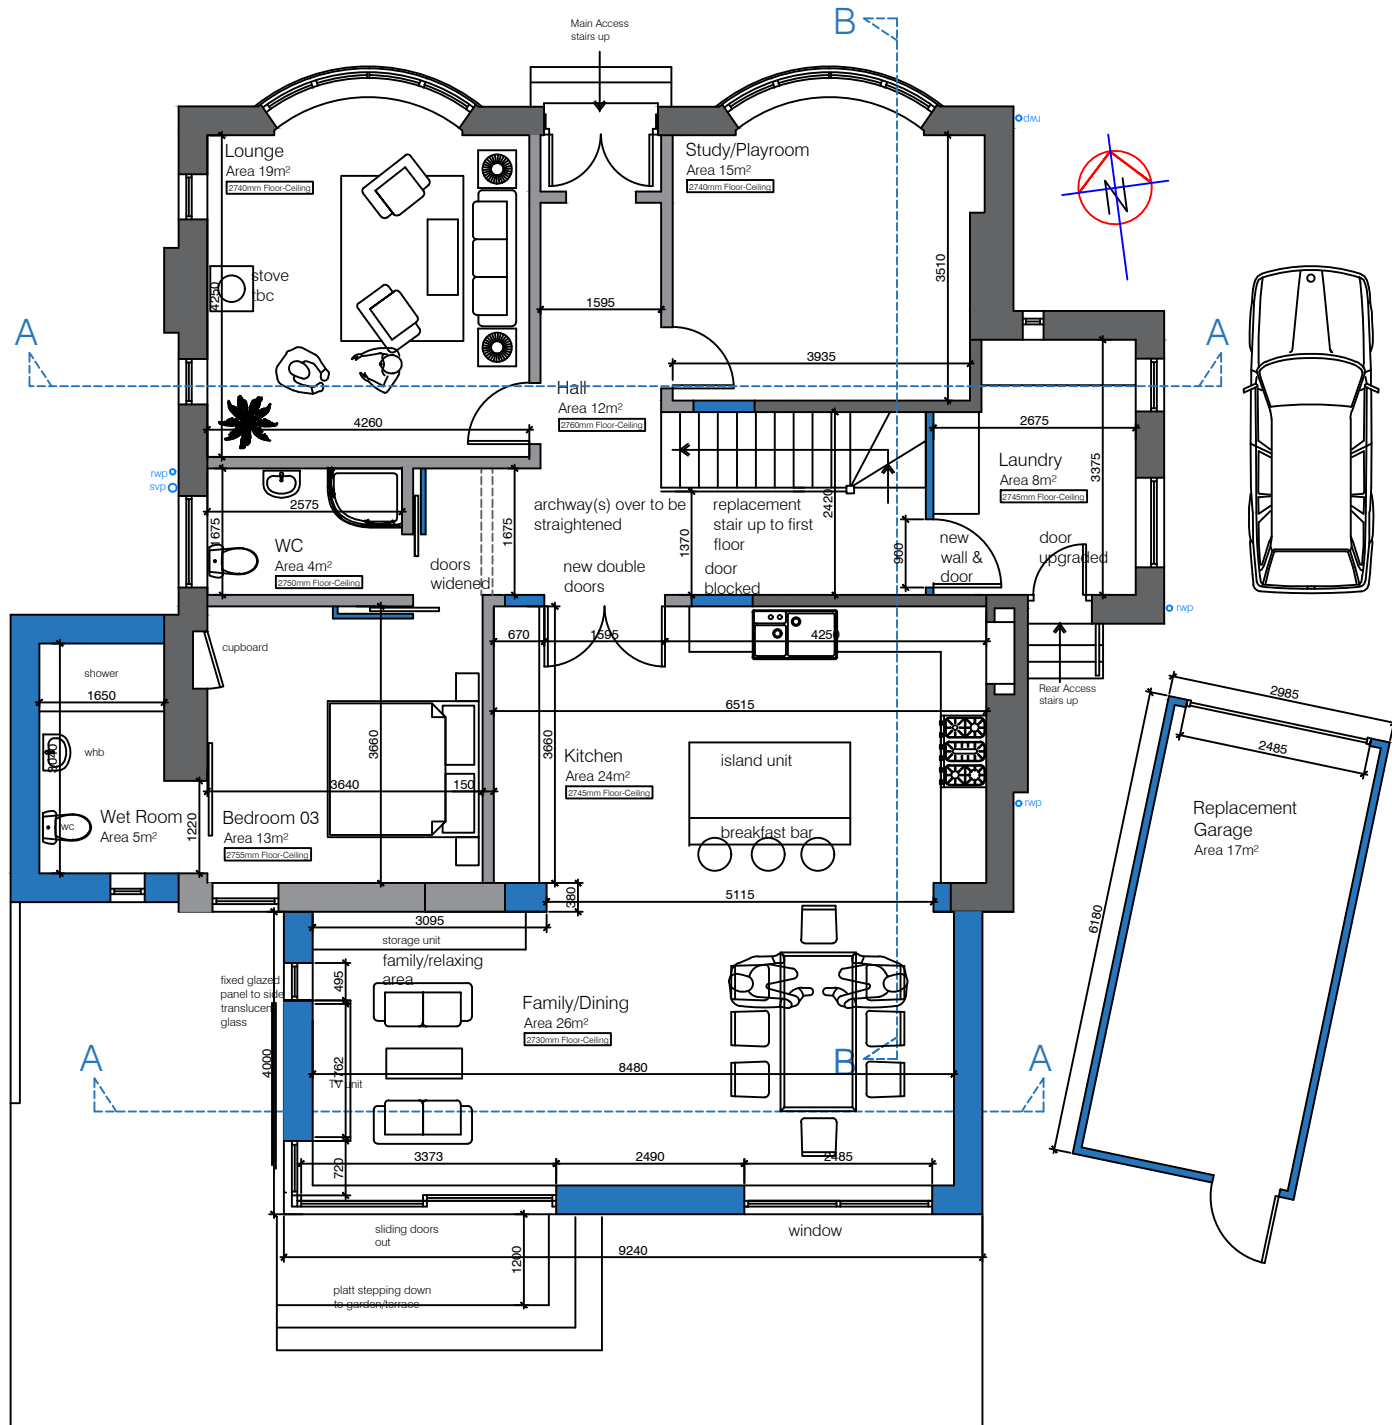

PL 0
200
Proposed Ground Floor Plan
Scale 1:100

PL 0
200
Proposed First Floor Plan
Scale 1:100

FORMAL PLANNING ISSUE

Client		
Mr & Mrs Price & Family		
Job Title		
Proposed Alterations & Extension N0.29 Stirling Drive, Bearsden G61 4NT		
Drawing Title		
Proposed Ground Floor Plan Scale 1:100 Proposed First Floor Plan Scale 1:100		
Scale	Date	Drawn By
1:100@ A3	March 2021	ST
Job No	Drawing No	Checked
1934	PL 0 200	

archiSTarchi
 SPACES - PLACES - ARCHITECTURE

t: 07840 892 644
 e: archistarchi@gmail.com

FORMAL PLANNING