

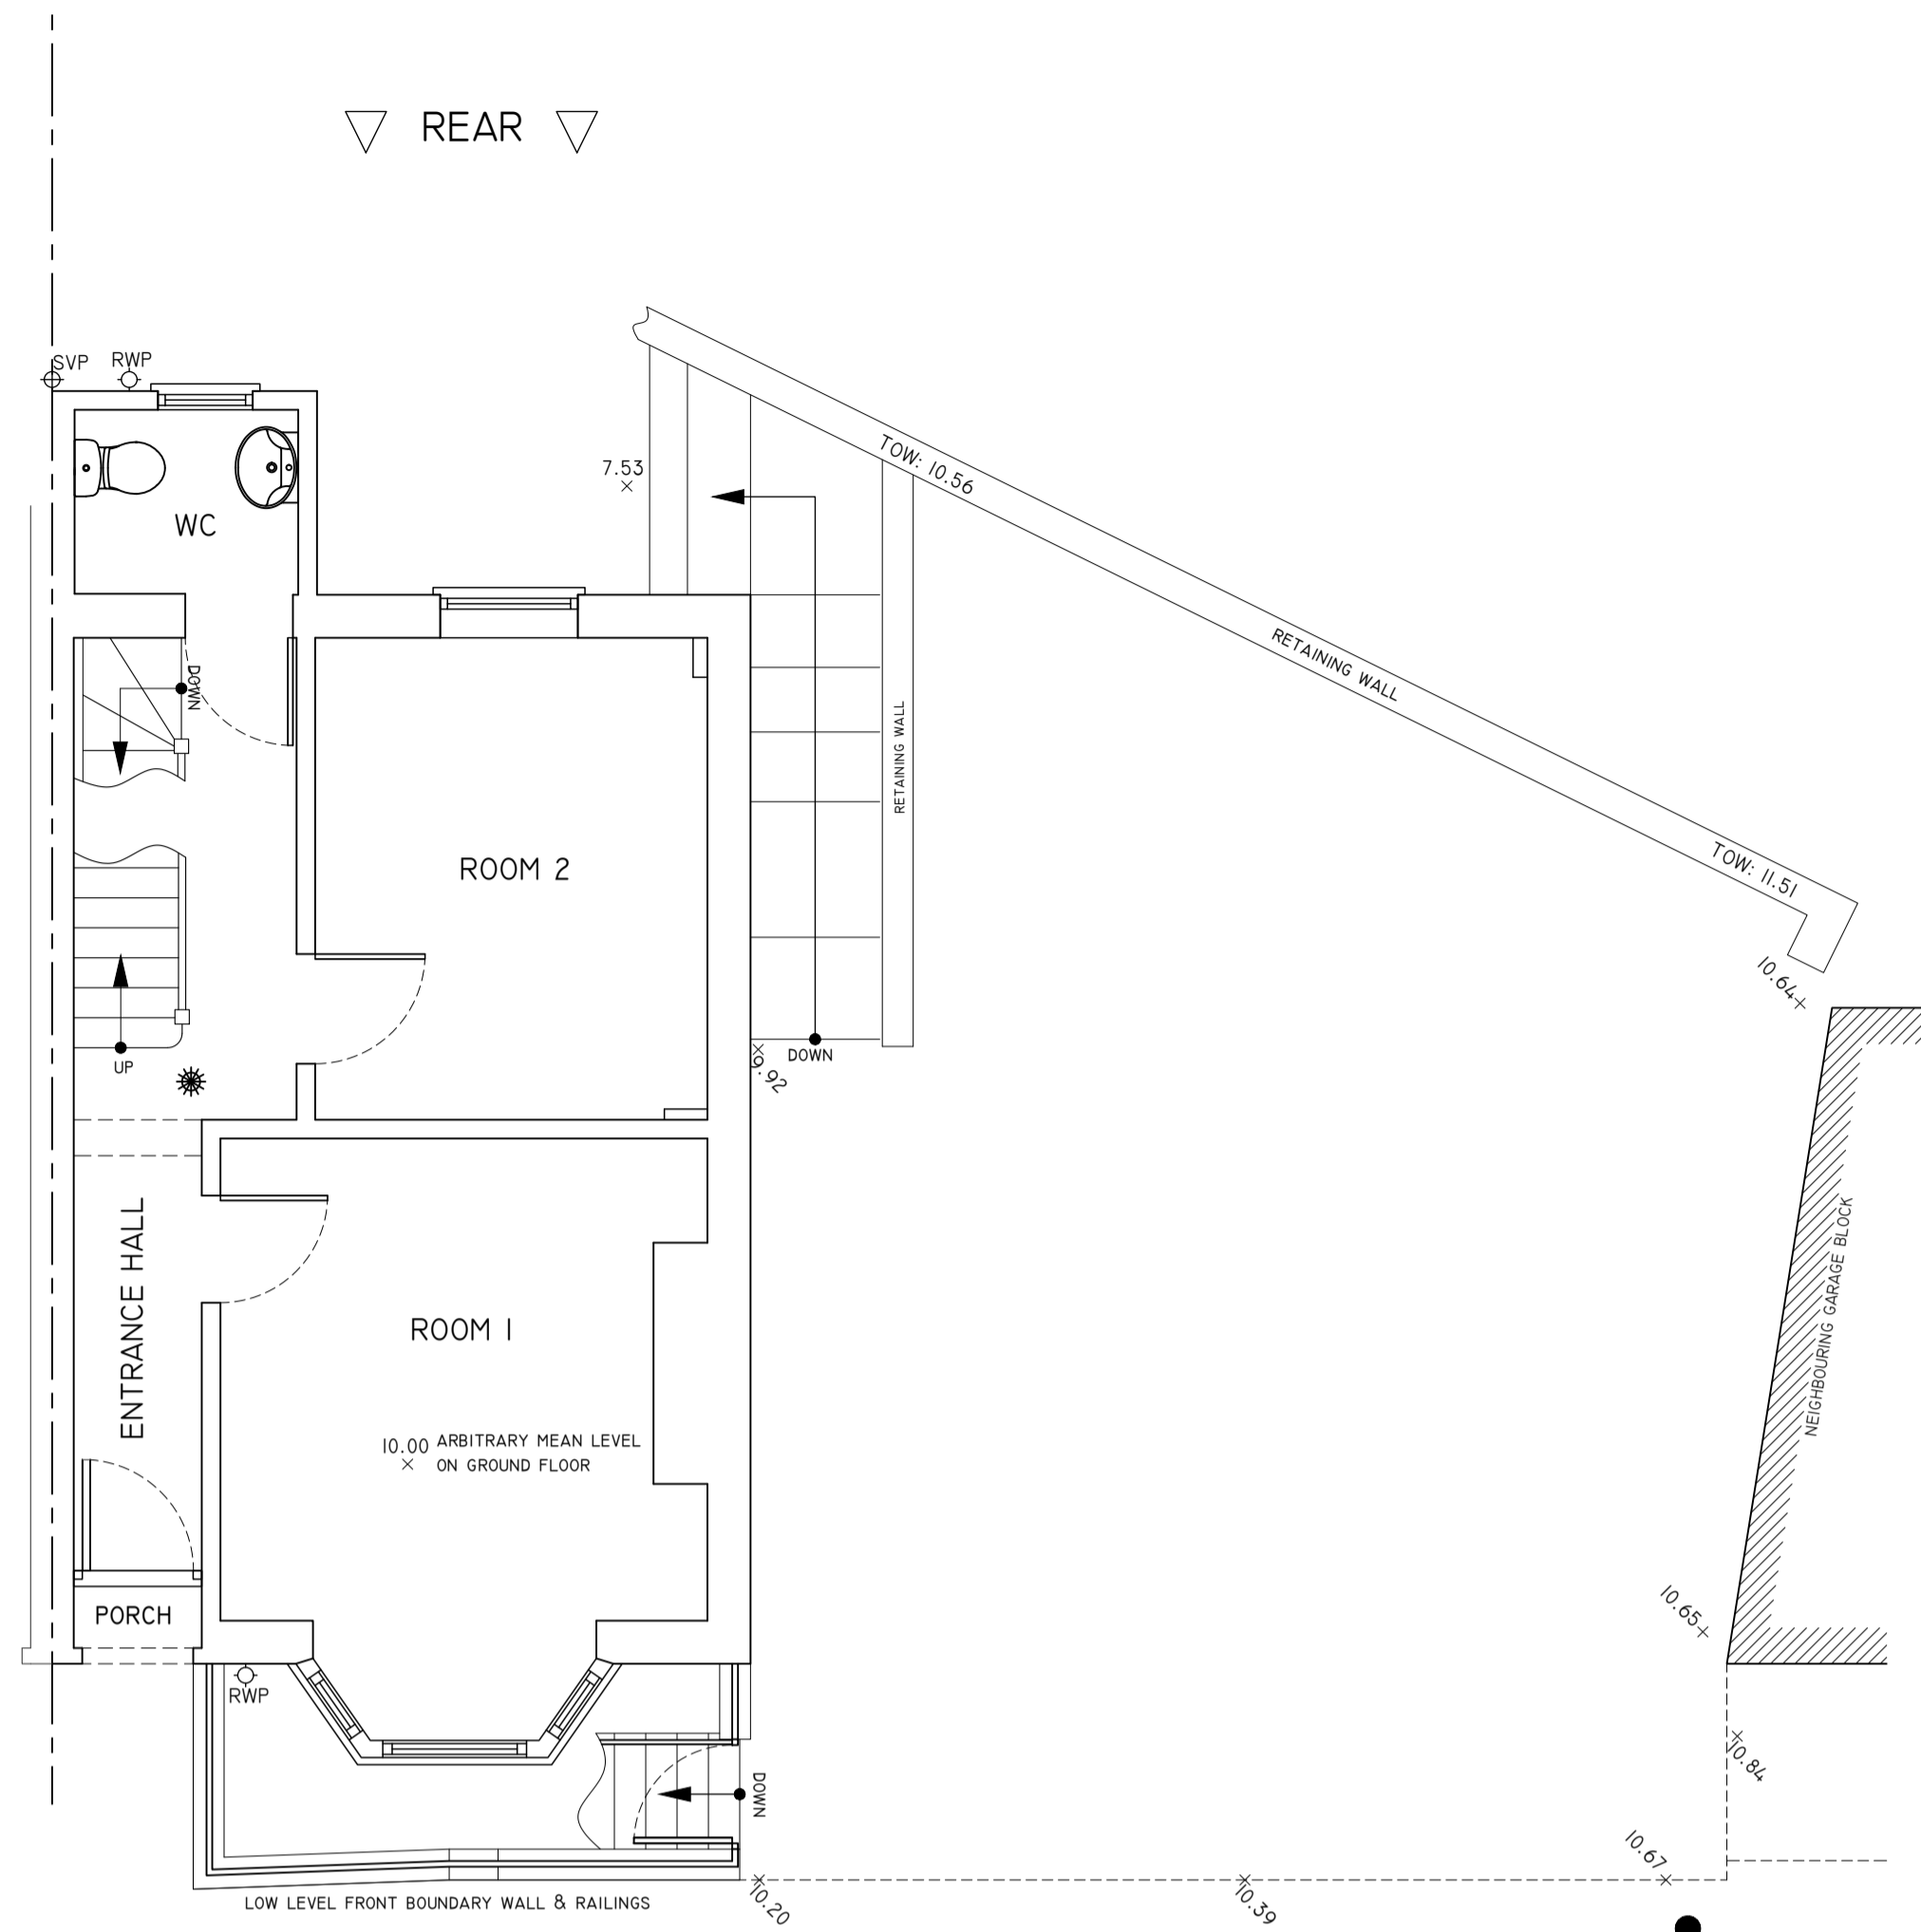


LOWER GROUND FLOOR PLAN

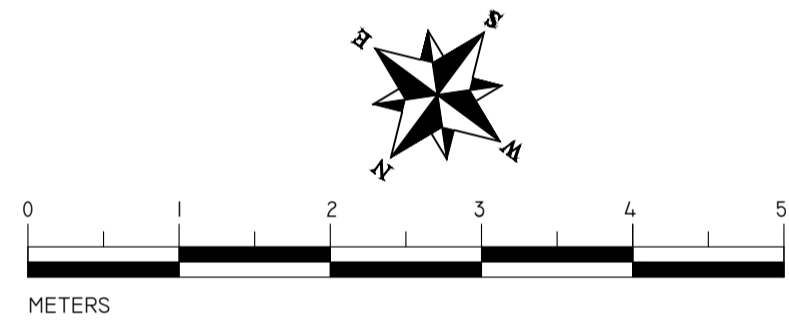

GROUND FLOOR PLAN

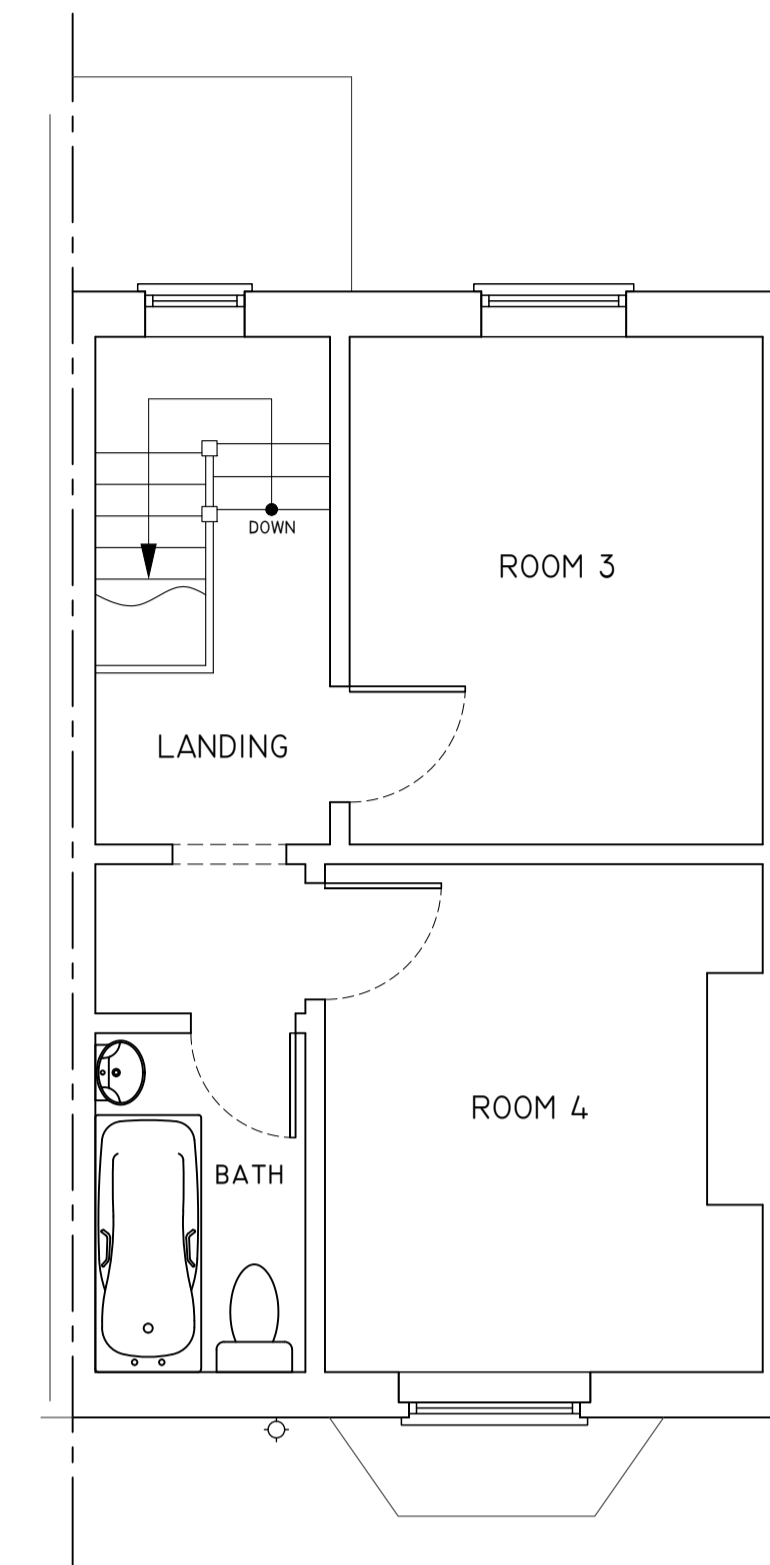


FIRST FLOOR PLAN

© COPYRIGHT APS LTD. ALL RIGHTS RESERVED. THIS DRAWING MAY NOT BE COPIED OR RE-USED IN WHOLE OR IN PART, WITHOUT THE WRITTEN CONSENT OF APS LTD.
SCALING FOR REFERENCE ONLY, WRITTEN DIMENSIONS SHALL GOVERN


GENERAL NOTES

ELEVATION A


THIS DRAWING IS FOR GENERAL REFERENCE AND THE PURPOSES OF OBTAINING LOCAL AUTHORITY APPROVALS ONLY. THIS IS NOT A WORKING DRAWING. ALL FINAL DIMENSIONS MUST BE DETERMINED ON SITE AT THE SETTING OUT STAGE OF THE WORKS. DISCREPANCIES ARE TO BE VERIFIED WITH CLIENT/AGENT BEFORE WORK PROCEEDS. IT IS THE RESPONSIBILITY OF THE CLIENT AND THE APPOINTED BUILDING CONTRACTOR TO OBSERVE ALL RELEVANT HEALTH AND SAFETY RULES INCLUDING THE CONSTRUCTION (DESIGN & MANAGEMENT) REGULATIONS, THE PARTY WALL ACT, THE CONSTRUCTION ACT, ALL AS APPLICABLE.

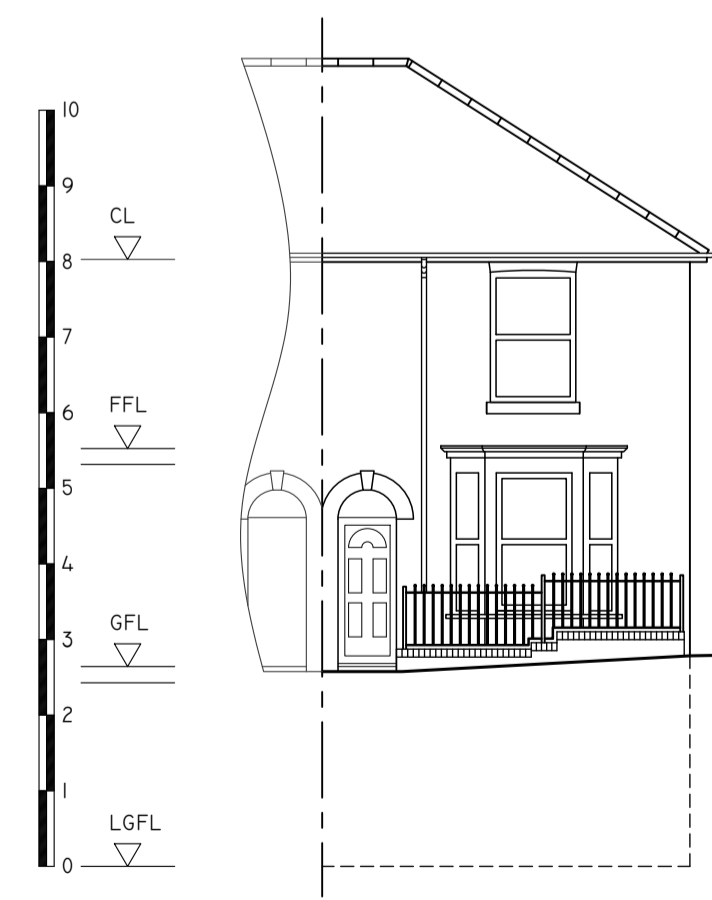

FRONT ELEVATION

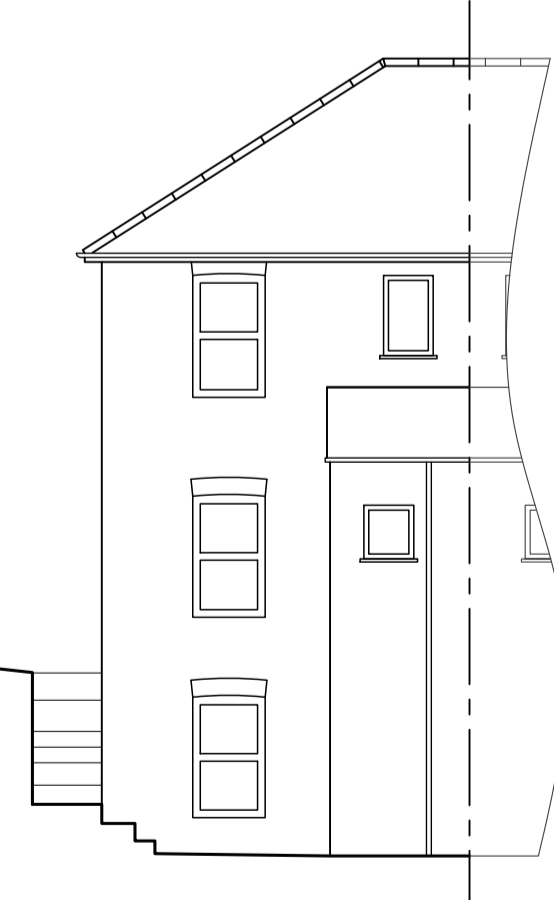

REAR ELEVATION

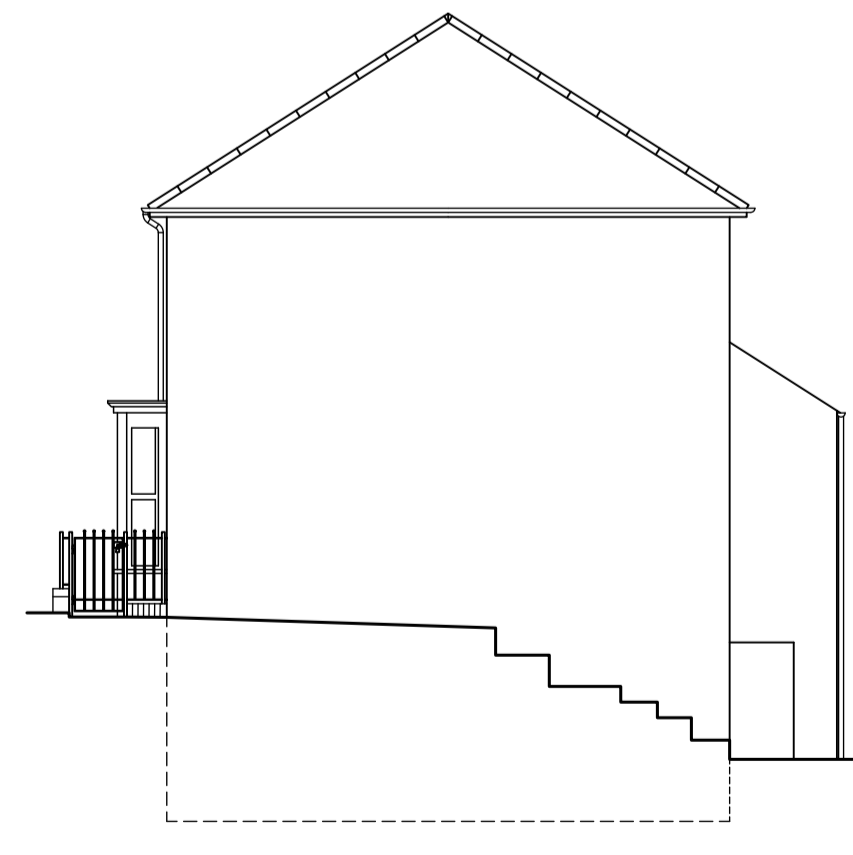

SIDE ELEVATION A




SITE LOCATION PLAN @ 1:500



REV	BY	DATE	DESCRIPTION
-----	----	------	-------------

REVISIONS / AMENDMENTS

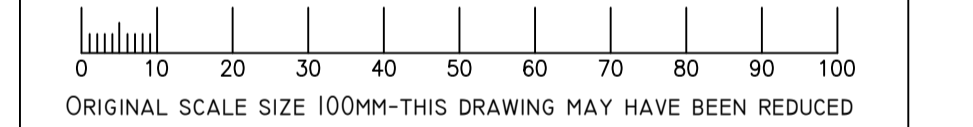

CLIENT: MR & MRS ALLDRIDGE

SITE: 37 SOUTHCLIFF ROAD, SOUTHAMPTON

PROJECT: LA APPLICATION

DWG. TITLE: EXISTING PLANS & ELEVATIONS

DWG. STATUS: AS EXISTING

DWG. No. P592/1 REVISION:

DRAWN BY: PA DATE: DEC 2020

CHECKED BY: KA DATE: DEC 2020

SCALE: 1:50, 1:100 & AS NOTED @ AI

AVON PROJECT SERVICES
Building Design & Technology
3 Wren Close, Hightown, Ringwood, Hants, BH24 3RF
Tel/Fax: 01425 472217
Web: avonserve.com e: mail@avonserve.com