


Section




Dimensions are approximate and should be checked on site

DEMOLITION WORKS
 The former Housing Office building is to be demolished and the foundations and drains grubbed up by the contractor, including all external finishes within the designated boundary. All demolition materials to be removed from site. All works to be in compliance with Code of Practice BS 6187:2011.
 Contractor to install 1.8m fencing around the boundary of the site prior to demolition.
 Proposed site compound/welfare area to be located on the existing hard standing (former car park) within the site. Contractor to satisfy themselves of services and suitability for site accommodation/waste management skips to this location. Alternative proposals for site compound area may be considered.
 The employer has arranged disconnection of services and certification with the utilities companies. Tails remaining on site should be terminated safely at the site boundary, or as close to as practically possible in agreement with contract administrator, and in accordance with the requirements of the Statutory Undertakers. Existing drains to be capped where they continue beyond the boundaries.

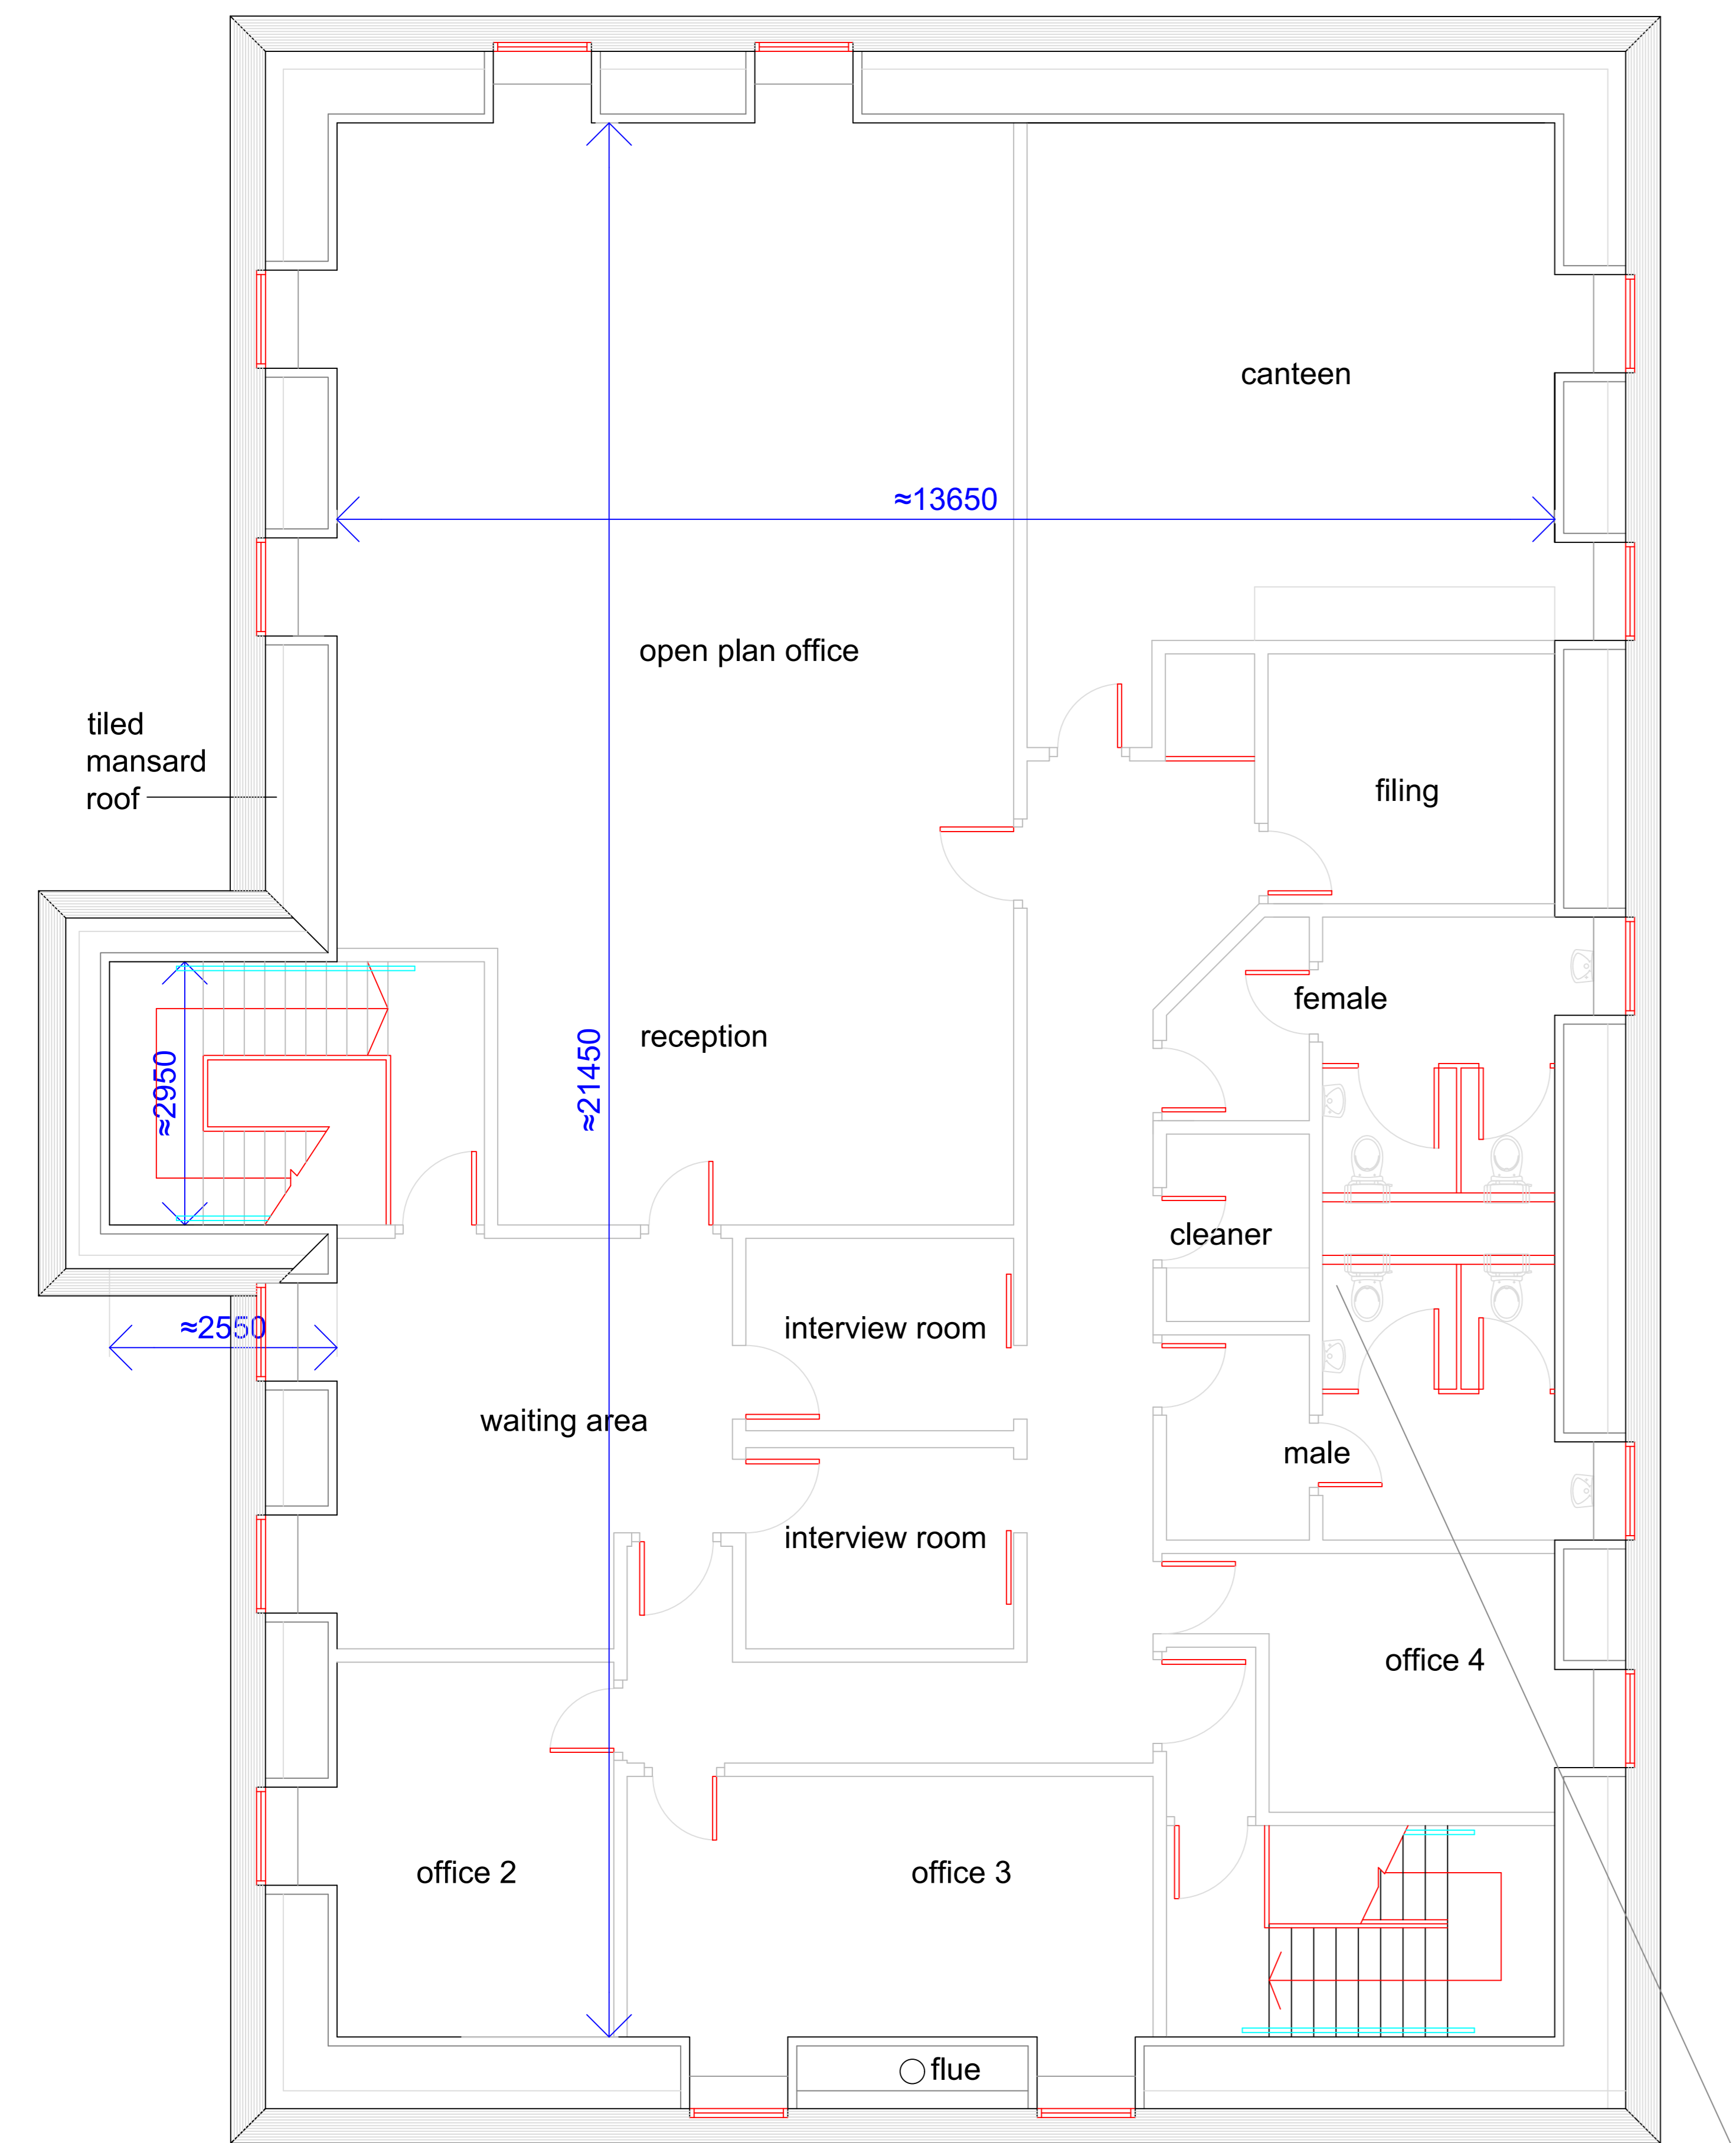



First floor plan 1:50

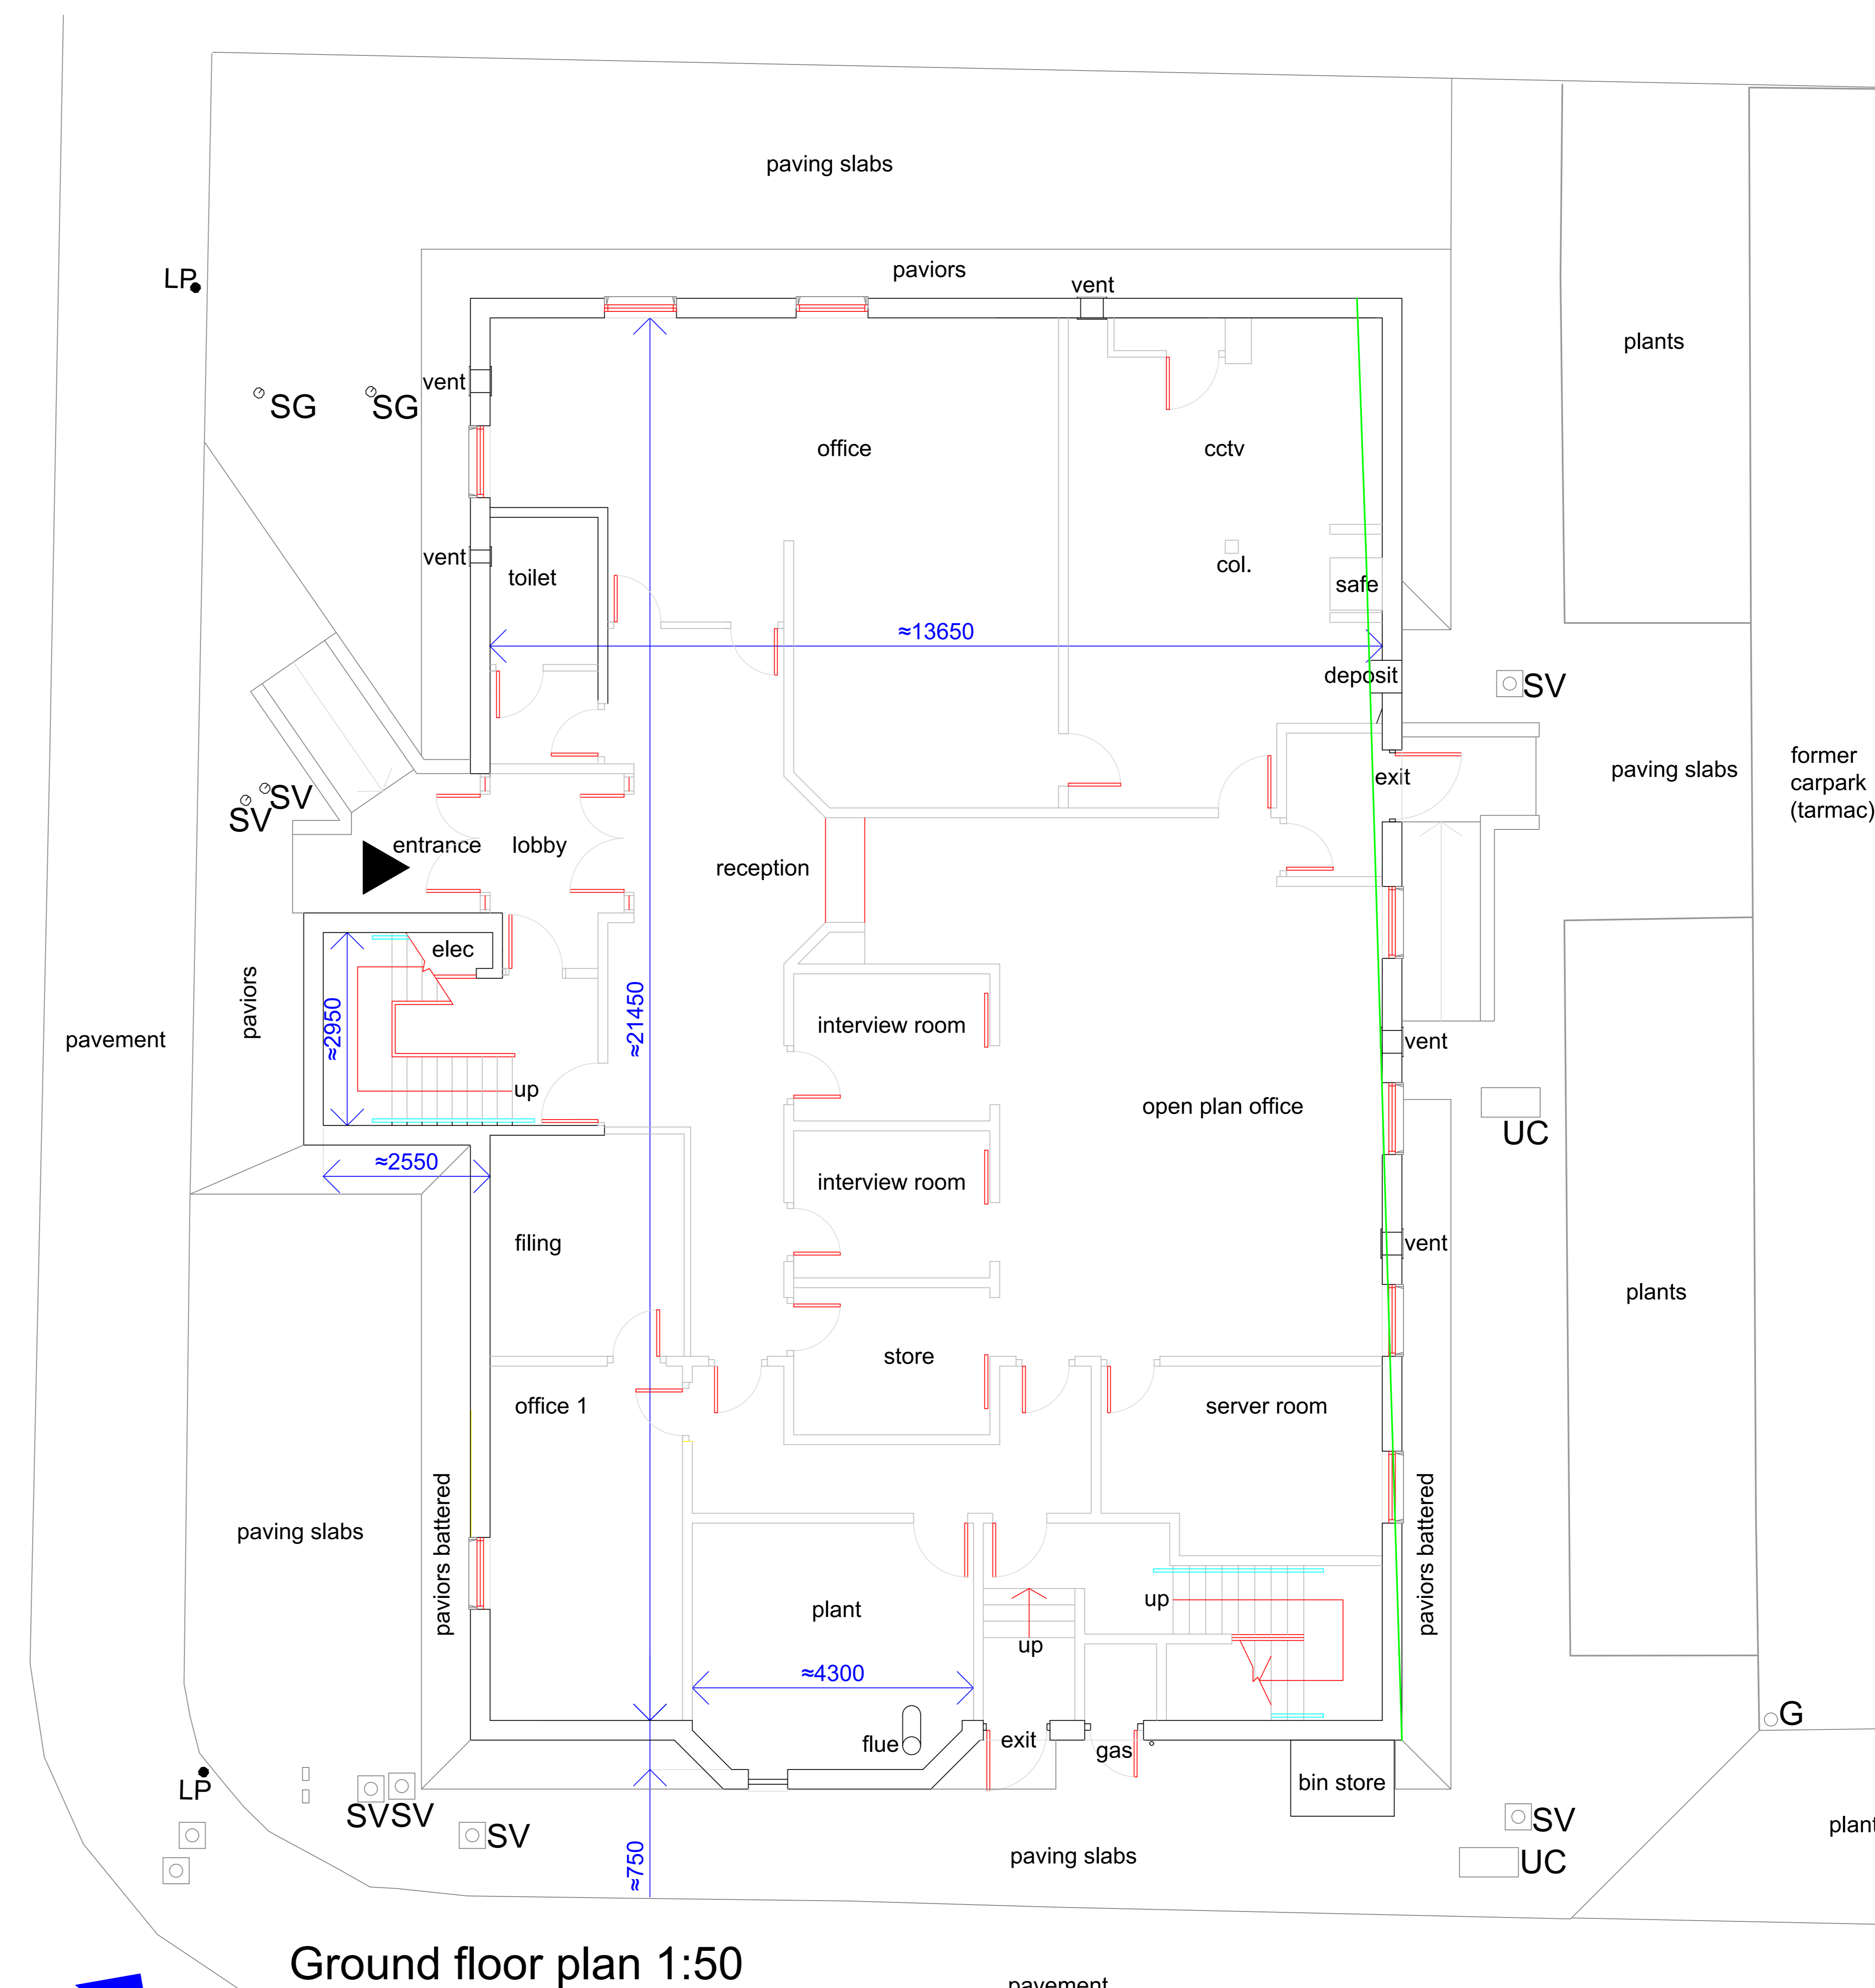

Ground floor plan 1:50

All asbestos containing materials which may have been identified within a recent Demolition Asbestos survey are to be removed as part of these demolition works. Contractor should remain aware of the potential for suspected ACMs to be present and should advise Contract Administrator should such materials be found or suspected.
 Working at height - edge protection & other relevant precautions to be adopted for workers working at height.
 Noise & dust - establish controls to minimise noise & dust nuisance to operatives & to property owners & the public outwith the work area.
 Surface finish on completion to be graded compacted hardcore.

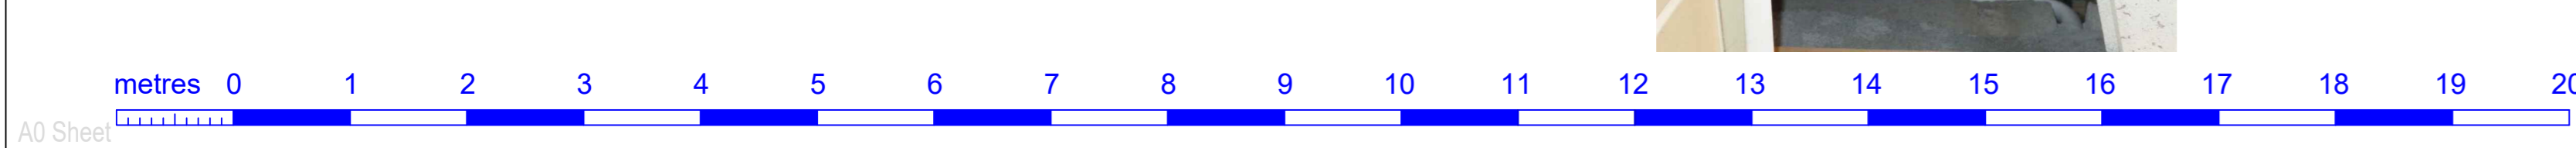

Rev.	Date	Description	AD	Info
 ABERDEEN CITY COUNCIL Marischal College Broad Street Aberdeen, AB10 1AB Telephone: 01224 523888				
Client: Aberdeen City Council				
Project: Former Tillydrone Housing Office Demolition				
Title: Existing Floor Plans, Section, Photos				
Date:	May 2019	Scale:	AS	1:50 @ A0
Drawn:	pc	File No:	8217	
Checked By:		Drawing No:	8217 AL(00)03	