

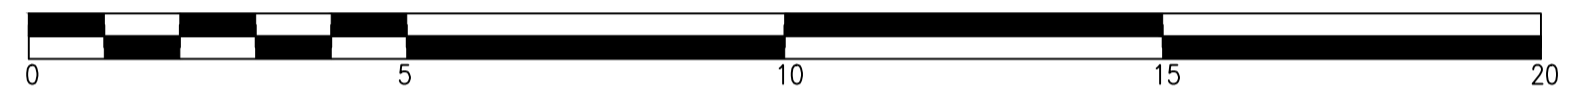


REVISIONS				
Rev	Details of Amendment	Date	Name	Checked

SPECIFICATION

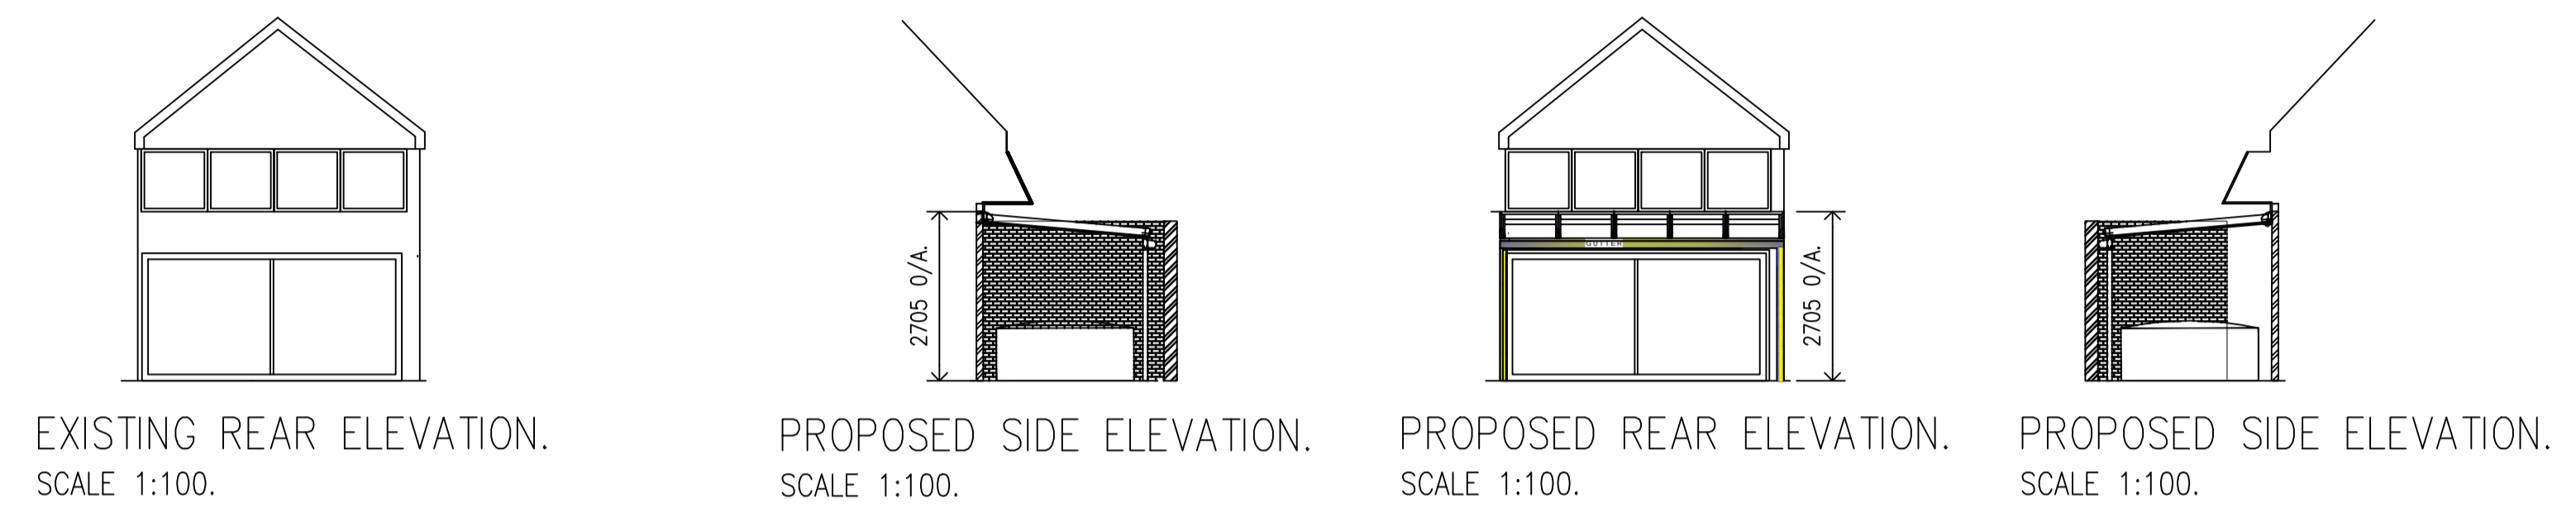


SCALE BAR 1:100

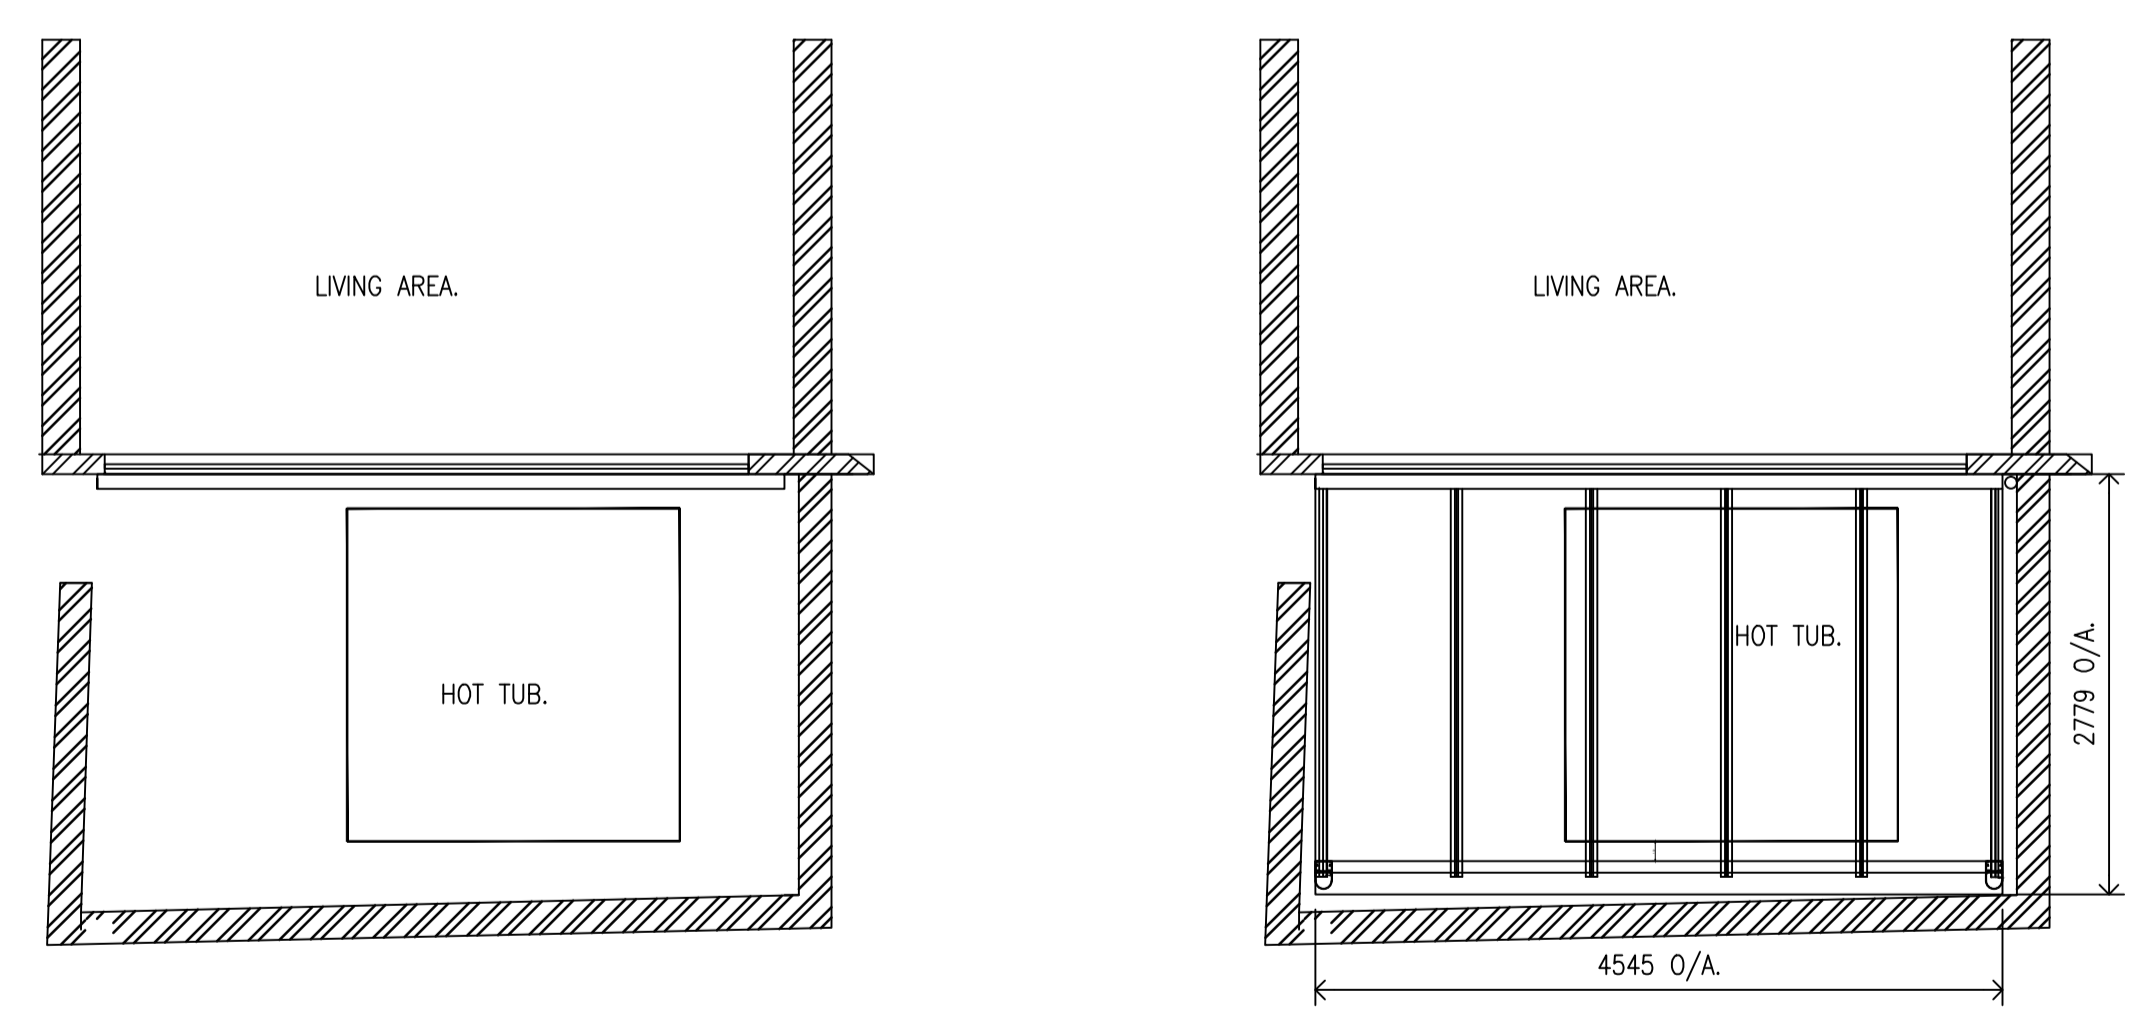

EXISTING GROUND FLOOR PLAN.
SCALE 1:50.

PROPOSED GROUND FLOOR PLAN.
SCALE 1:50.

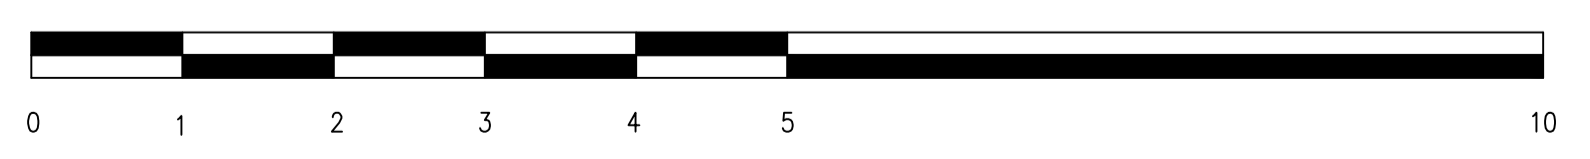

SCALE BAR 1:50.

THIS DRAWING IS THE PROPERTY OF PROJECT 1 ARCHITECTURAL DESIGNS. IT MUST NOT BE COPIED OR REPRODUCED IN ANY WAY WITHOUT THE PRIOR PERMISSION OF THE OWNERS OR THEIR DULY AUTHORISED REPRESENTATIVE

PROJECT 1 ARCHITECTURAL DESIGNS LTD
MARTIN HOUSE, SUITE 2,
2, MARTIN STREET
BRIGHOUSE
HD6 1DA
Tel: 01484 443191
Web: www.project1designs.co.uk



CLIENT	MR DAVID LEWIS		
	DRAWING STATUS: PLANNING PERMISSION		
PROJECT	18, DOWN ROAD, GUILDFORD SURREY GU1 2PX ERECTION OF REAR VERANDA		
TITLE	PROPOSED & EXISTING FLOOR PLANS AND ELEVATIONS.		
DATE	09.04.2021	SCALES	AS SHOWN @ A1.
DRAWN	M.A.	CHECKED	APPROVED
DRAWING NUMBER	PAD.301.292		REVISION