




Proposed First Floor Plan

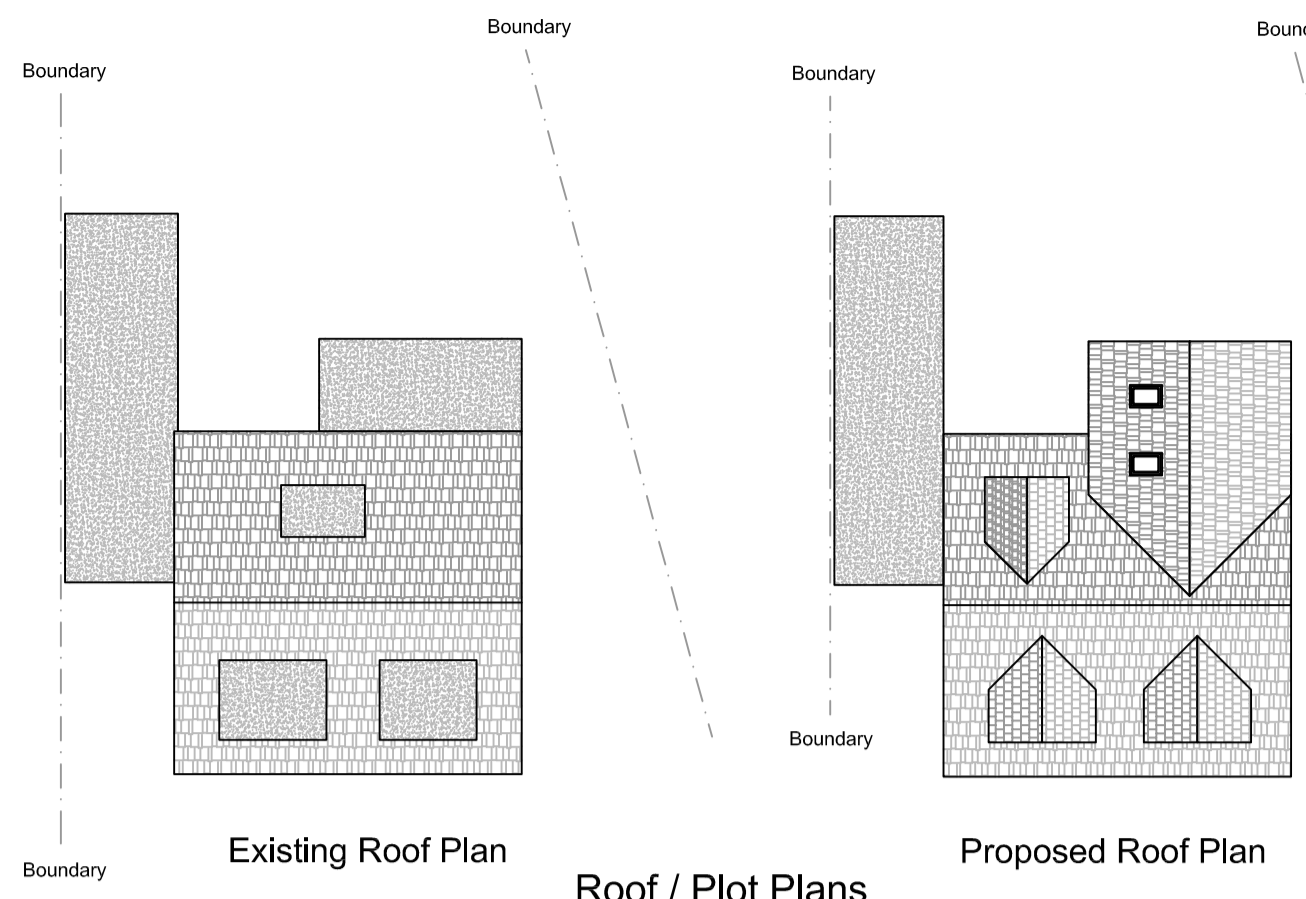


Roof / Plot Plans
Scale 1:200

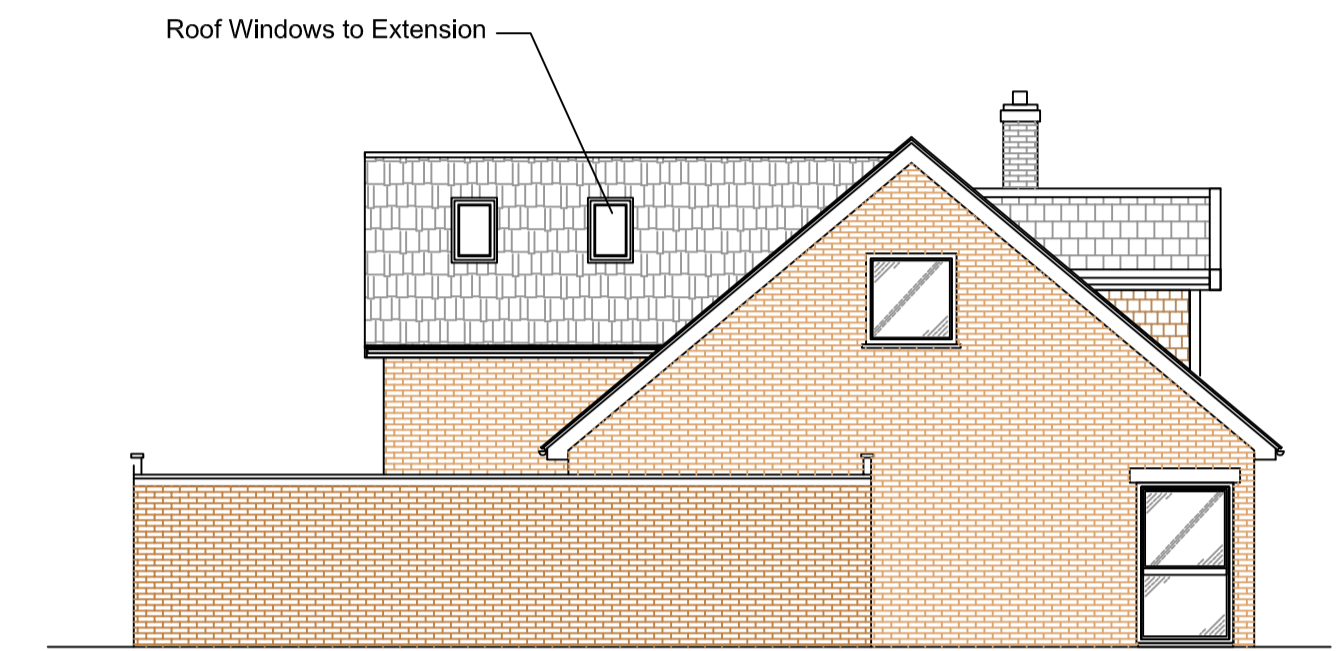


Proposed Side Elevation - North-West

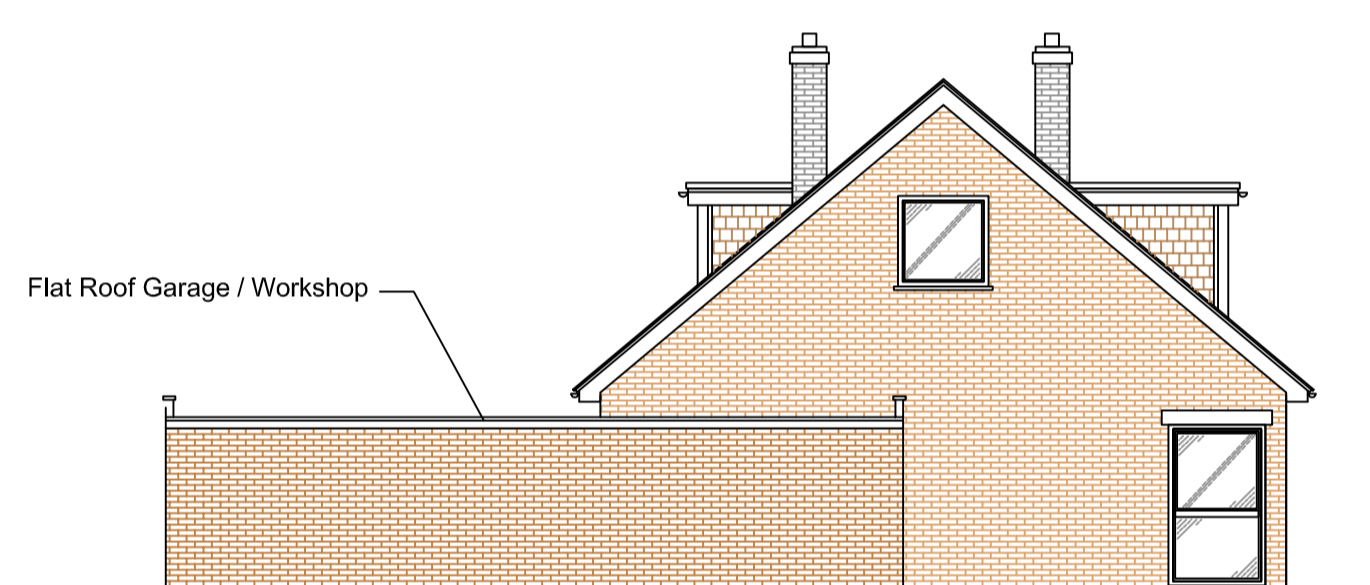


Existing Side Elevation - North-West

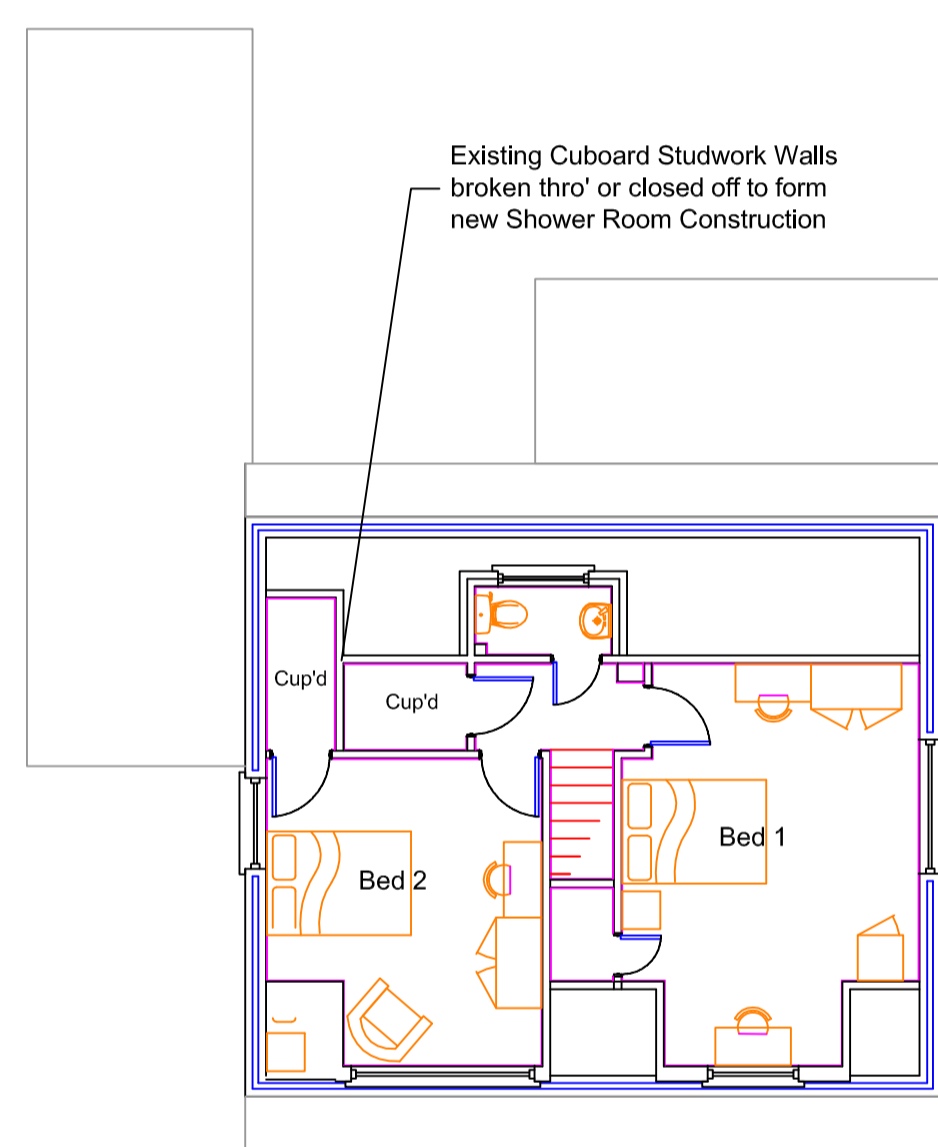


Existing First Floor Plan

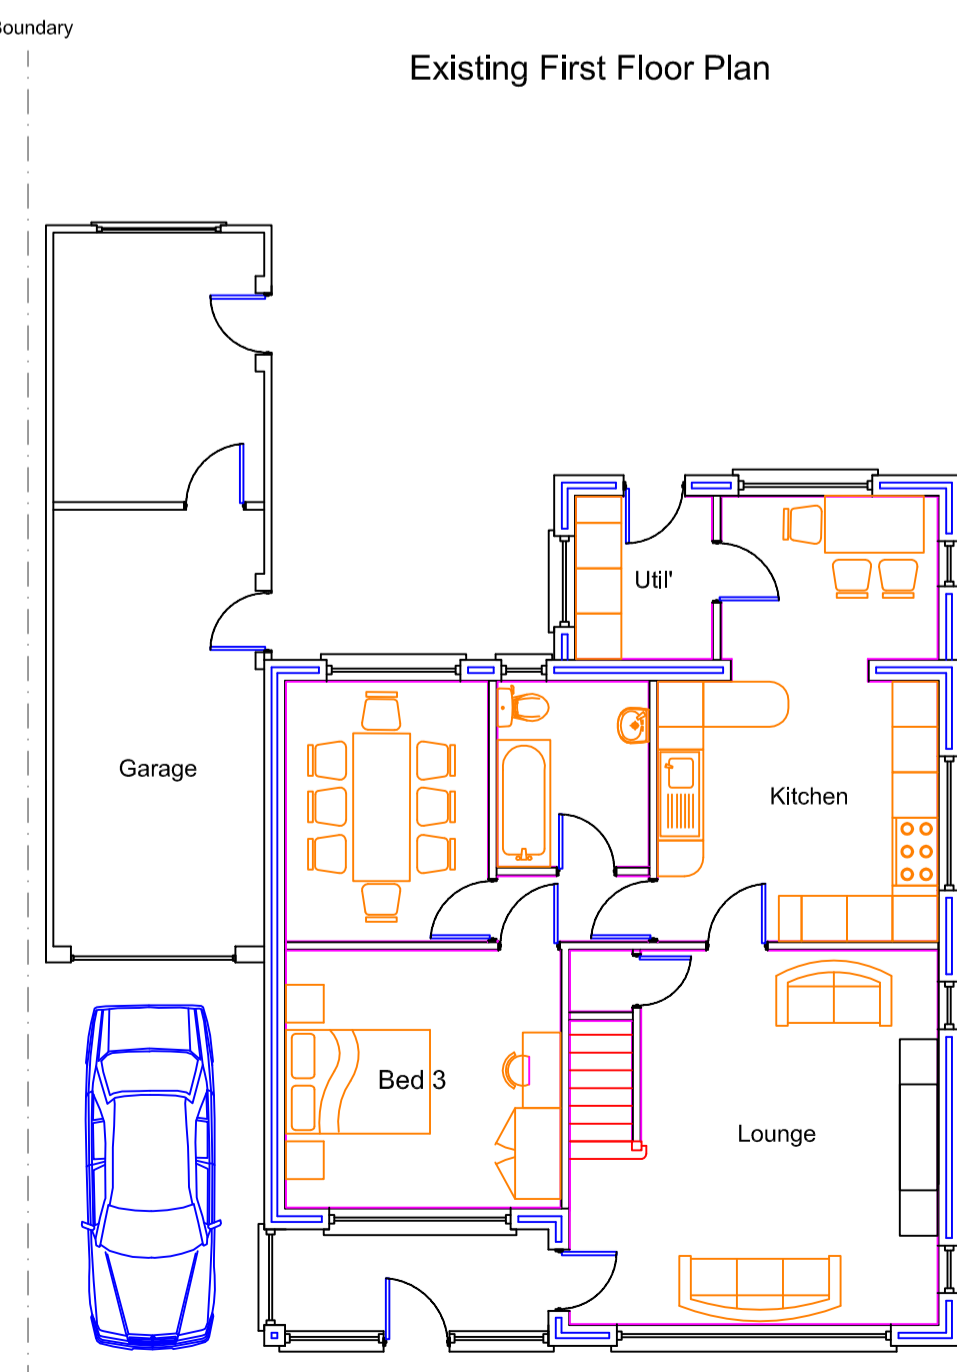


Existing / Proposed Ground Floor Plan

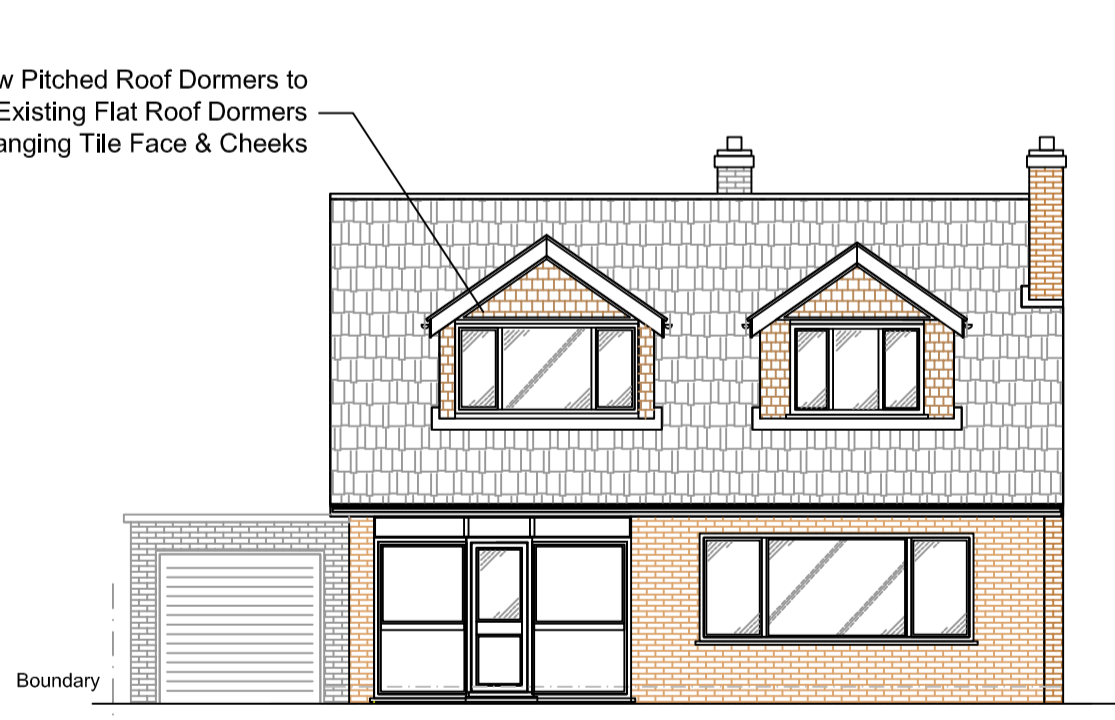


Proposed Front Elevation - South-West

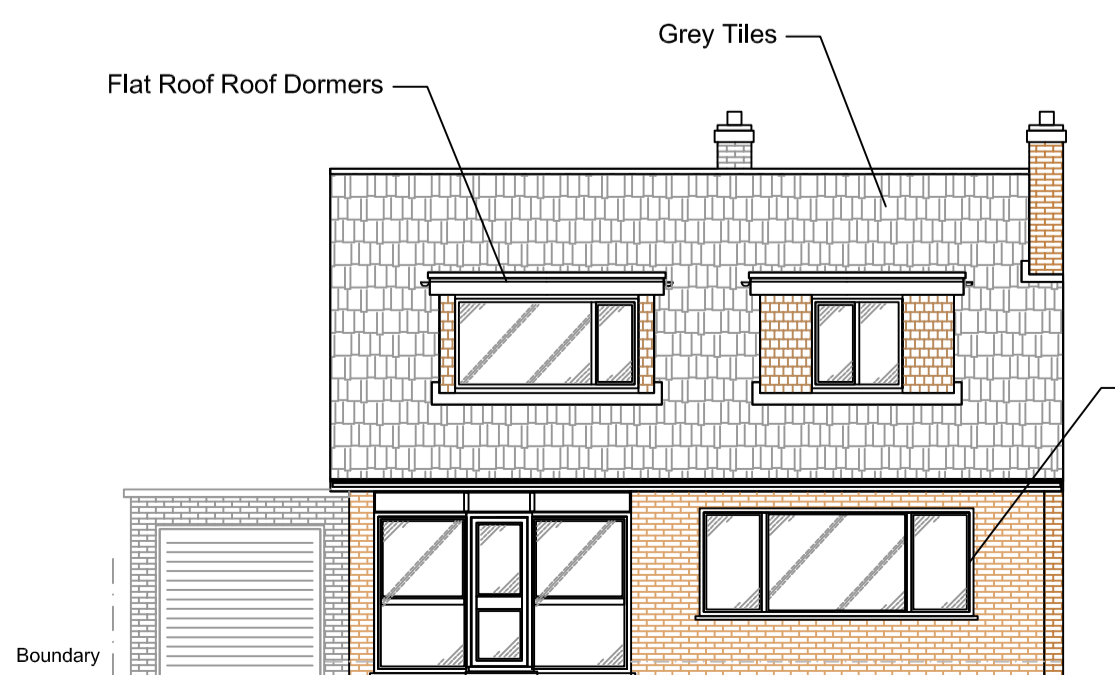


Existing Front Elevation - South-West

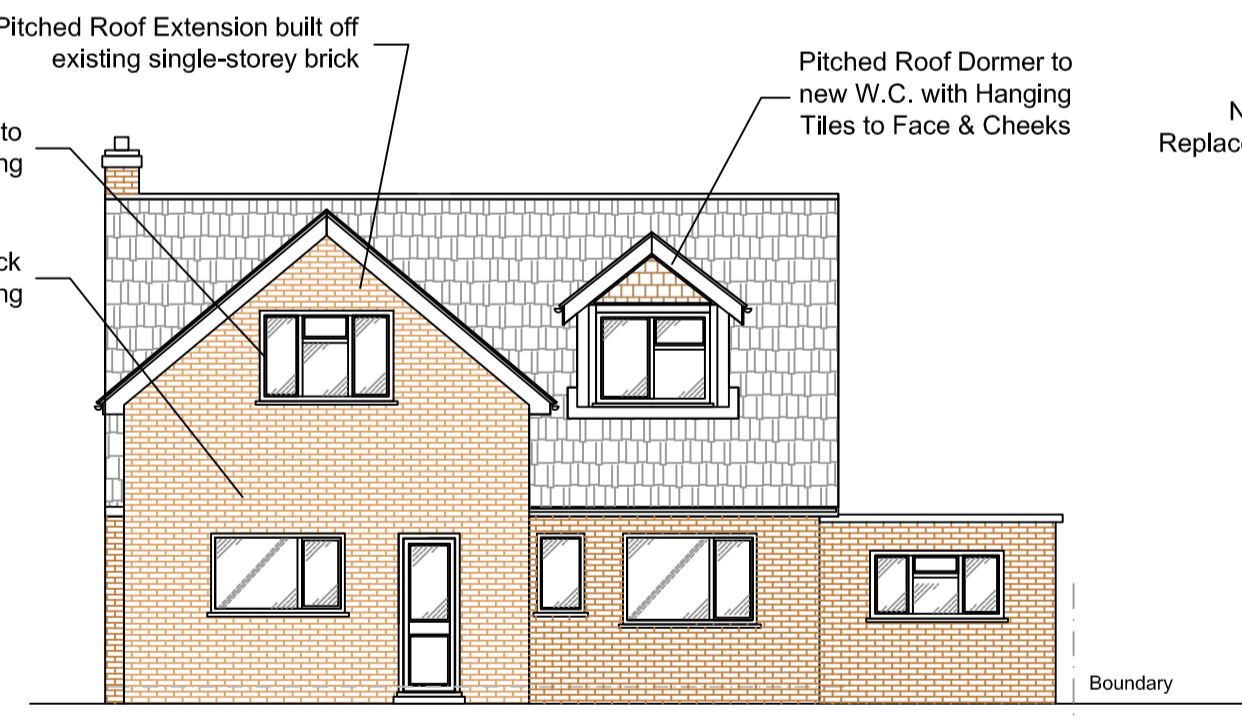


Proposed Rear Elevation - North-East

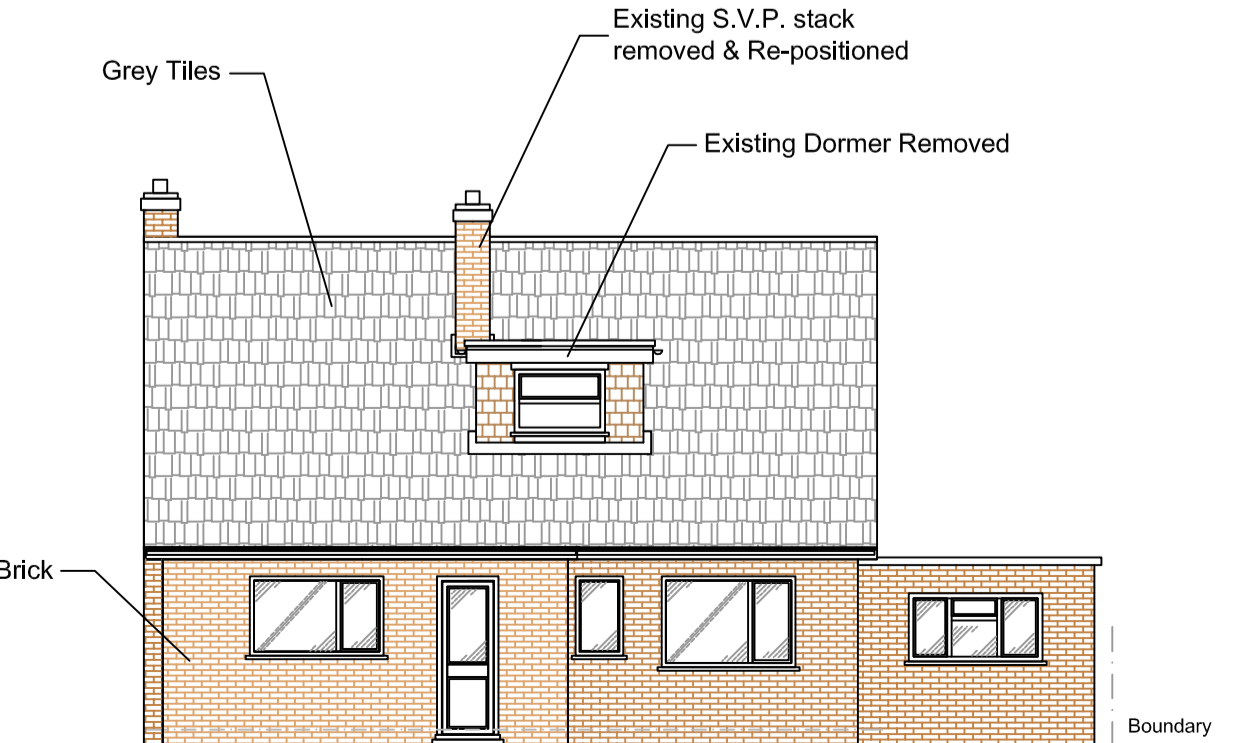


Existing Rear Elevation - North-East

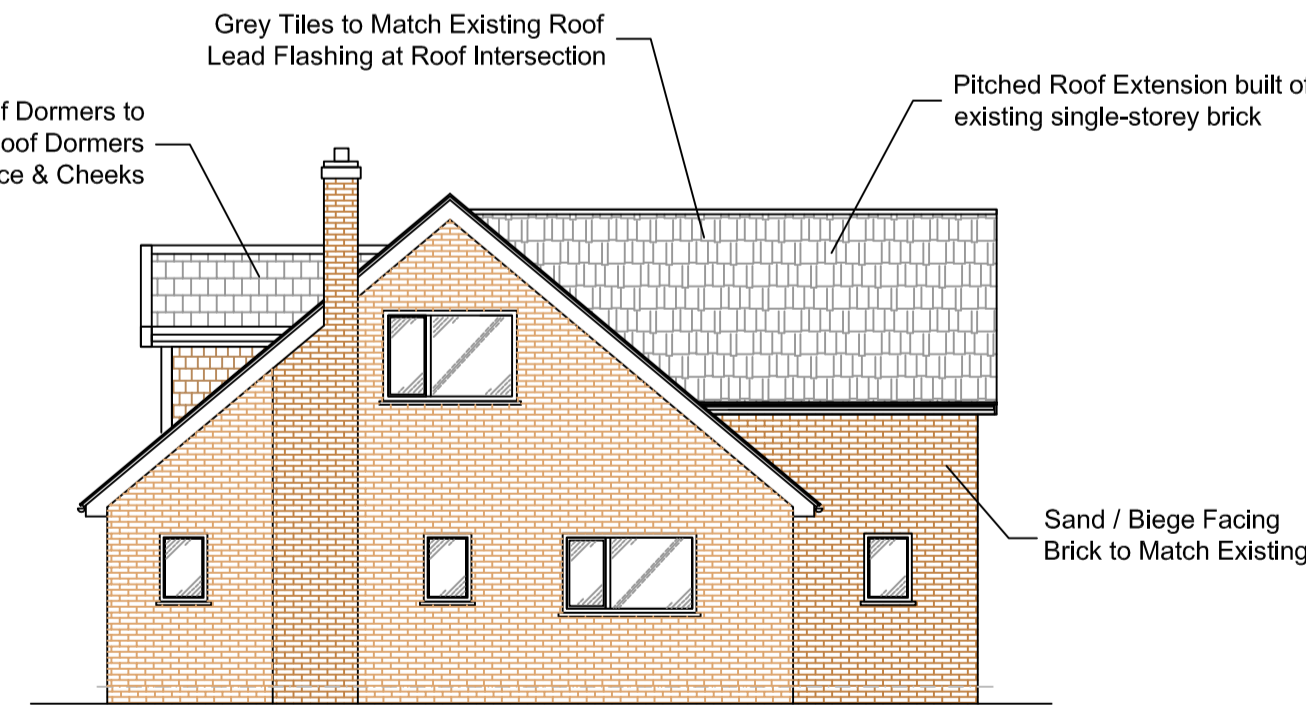


Proposed Side Elevation - South-East

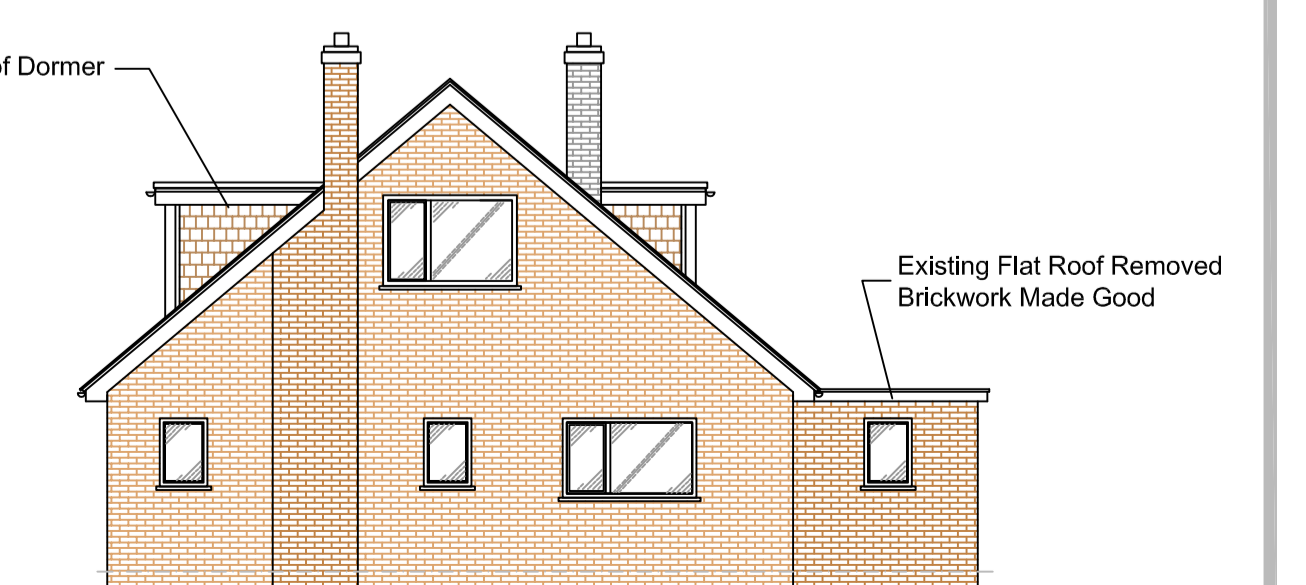

Existing Side Elevation - South-East

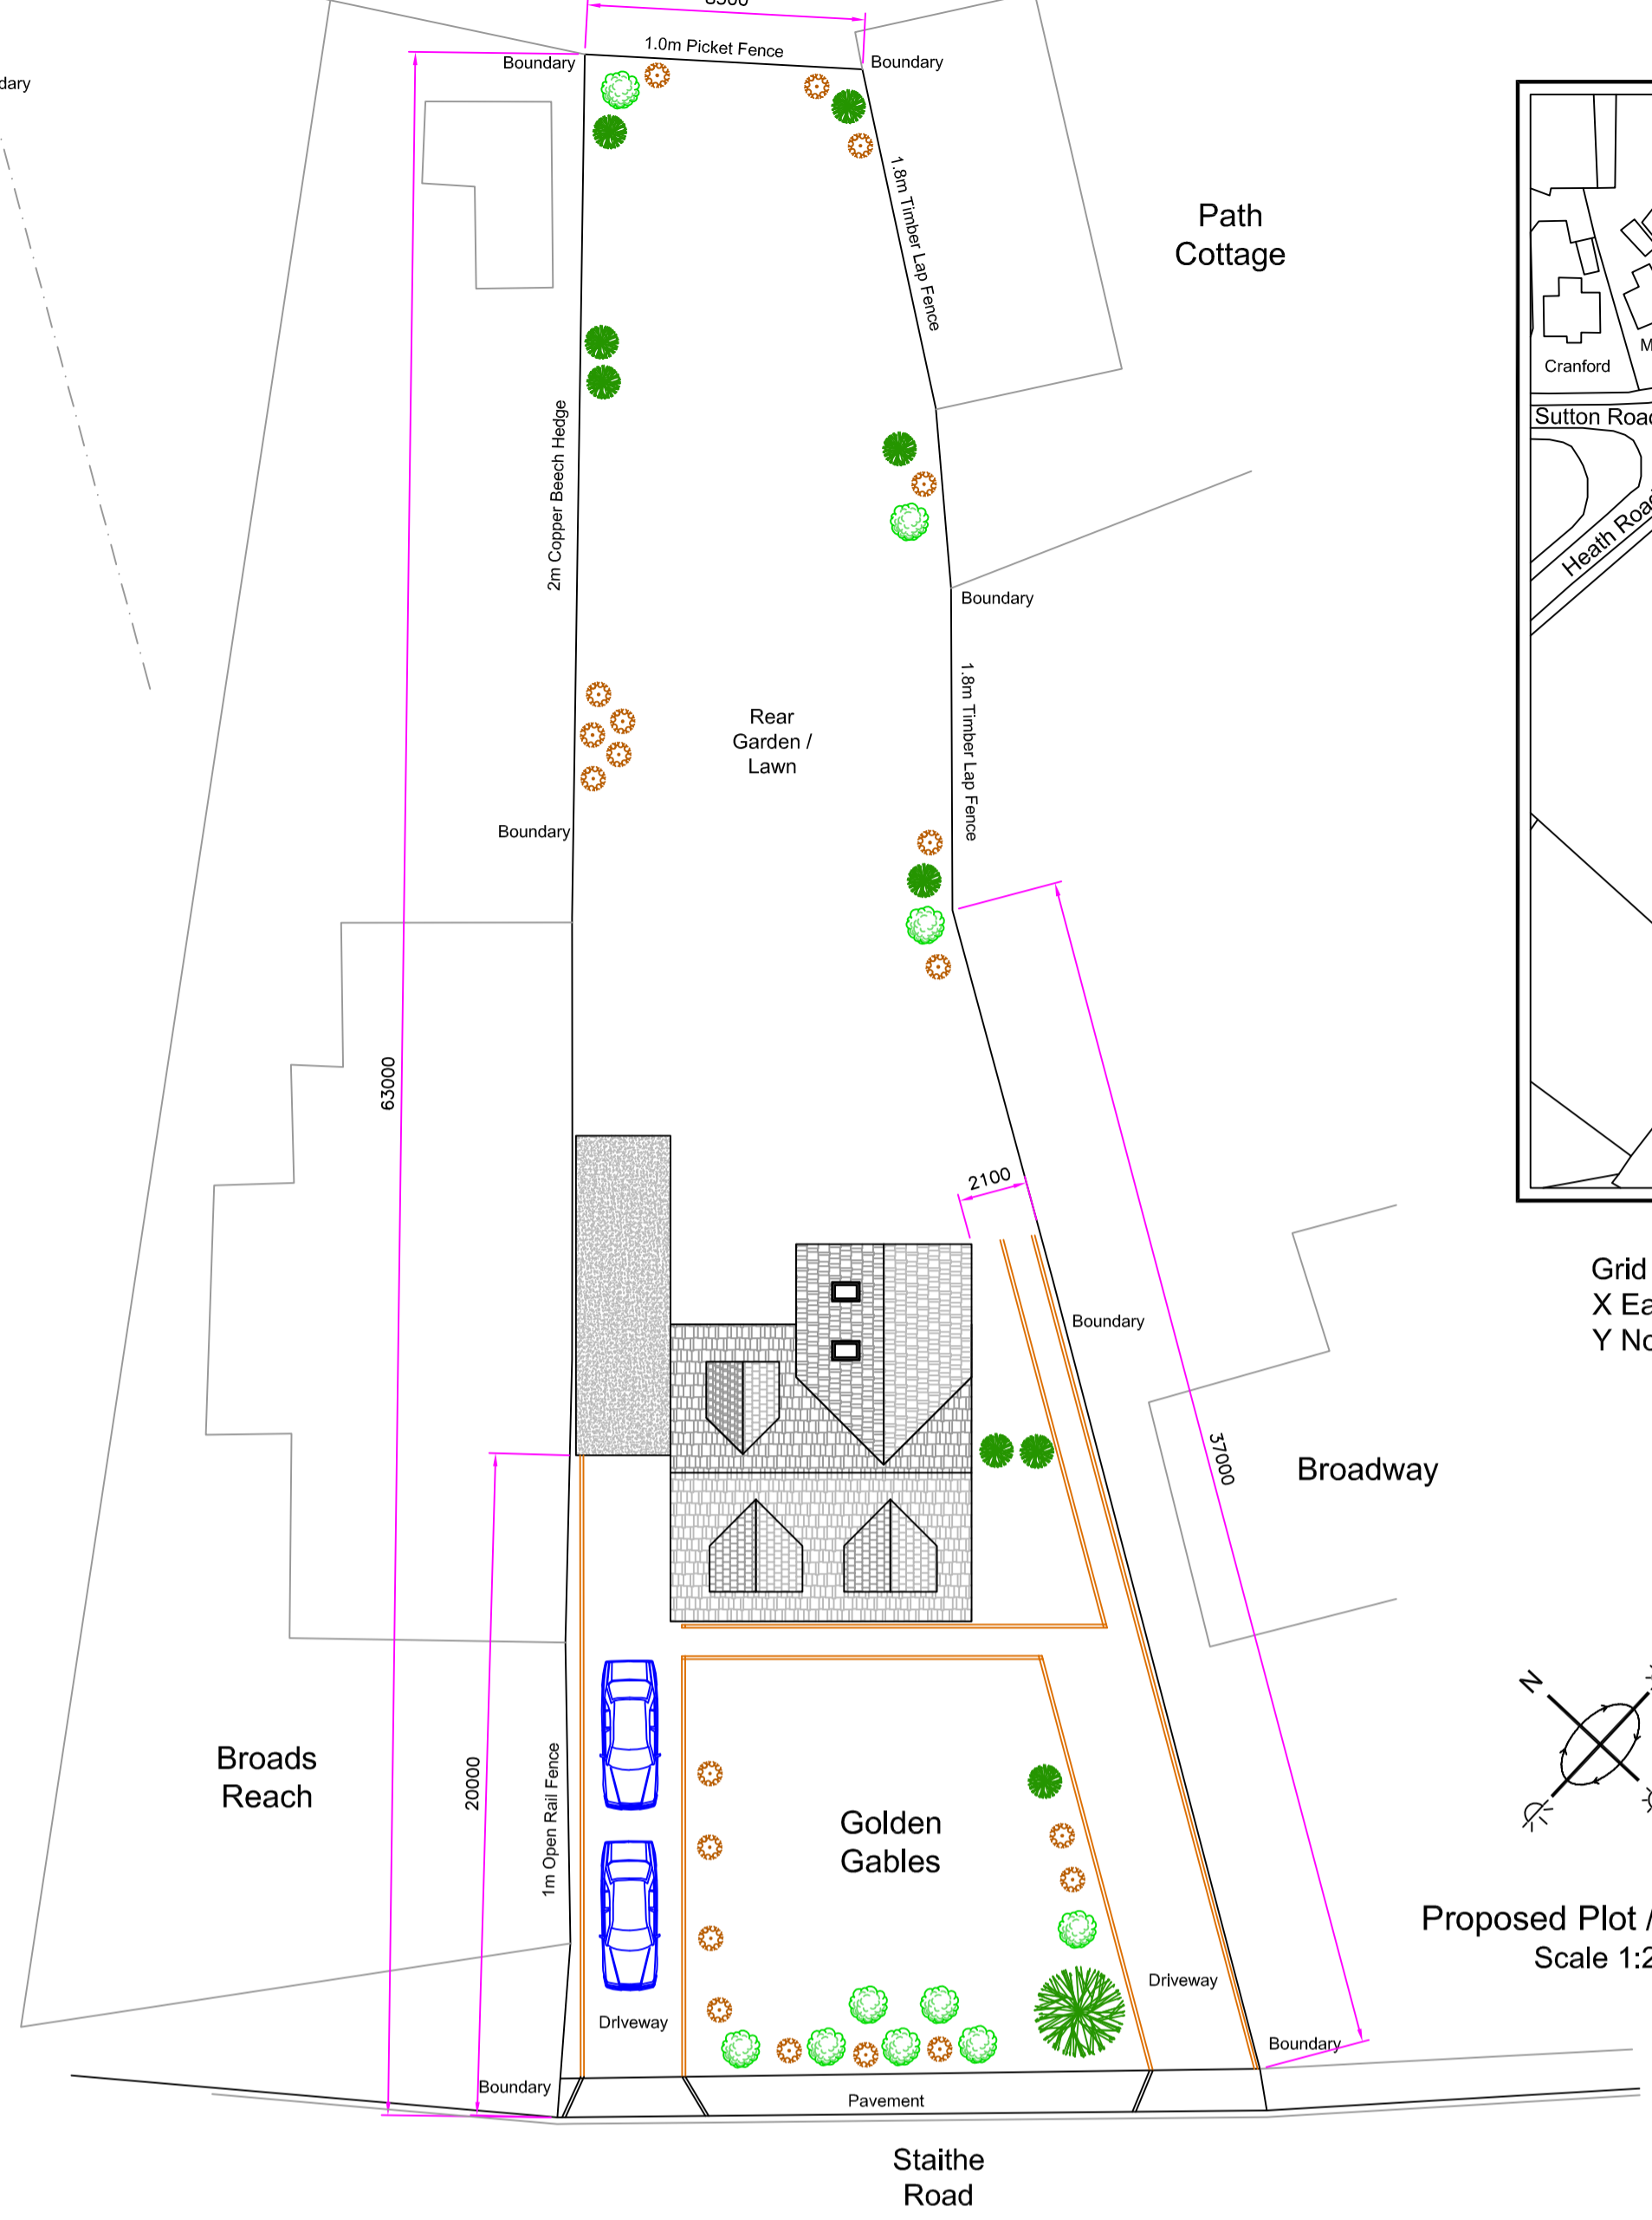


Proposed Plot / Site Plan
Scale 1:200

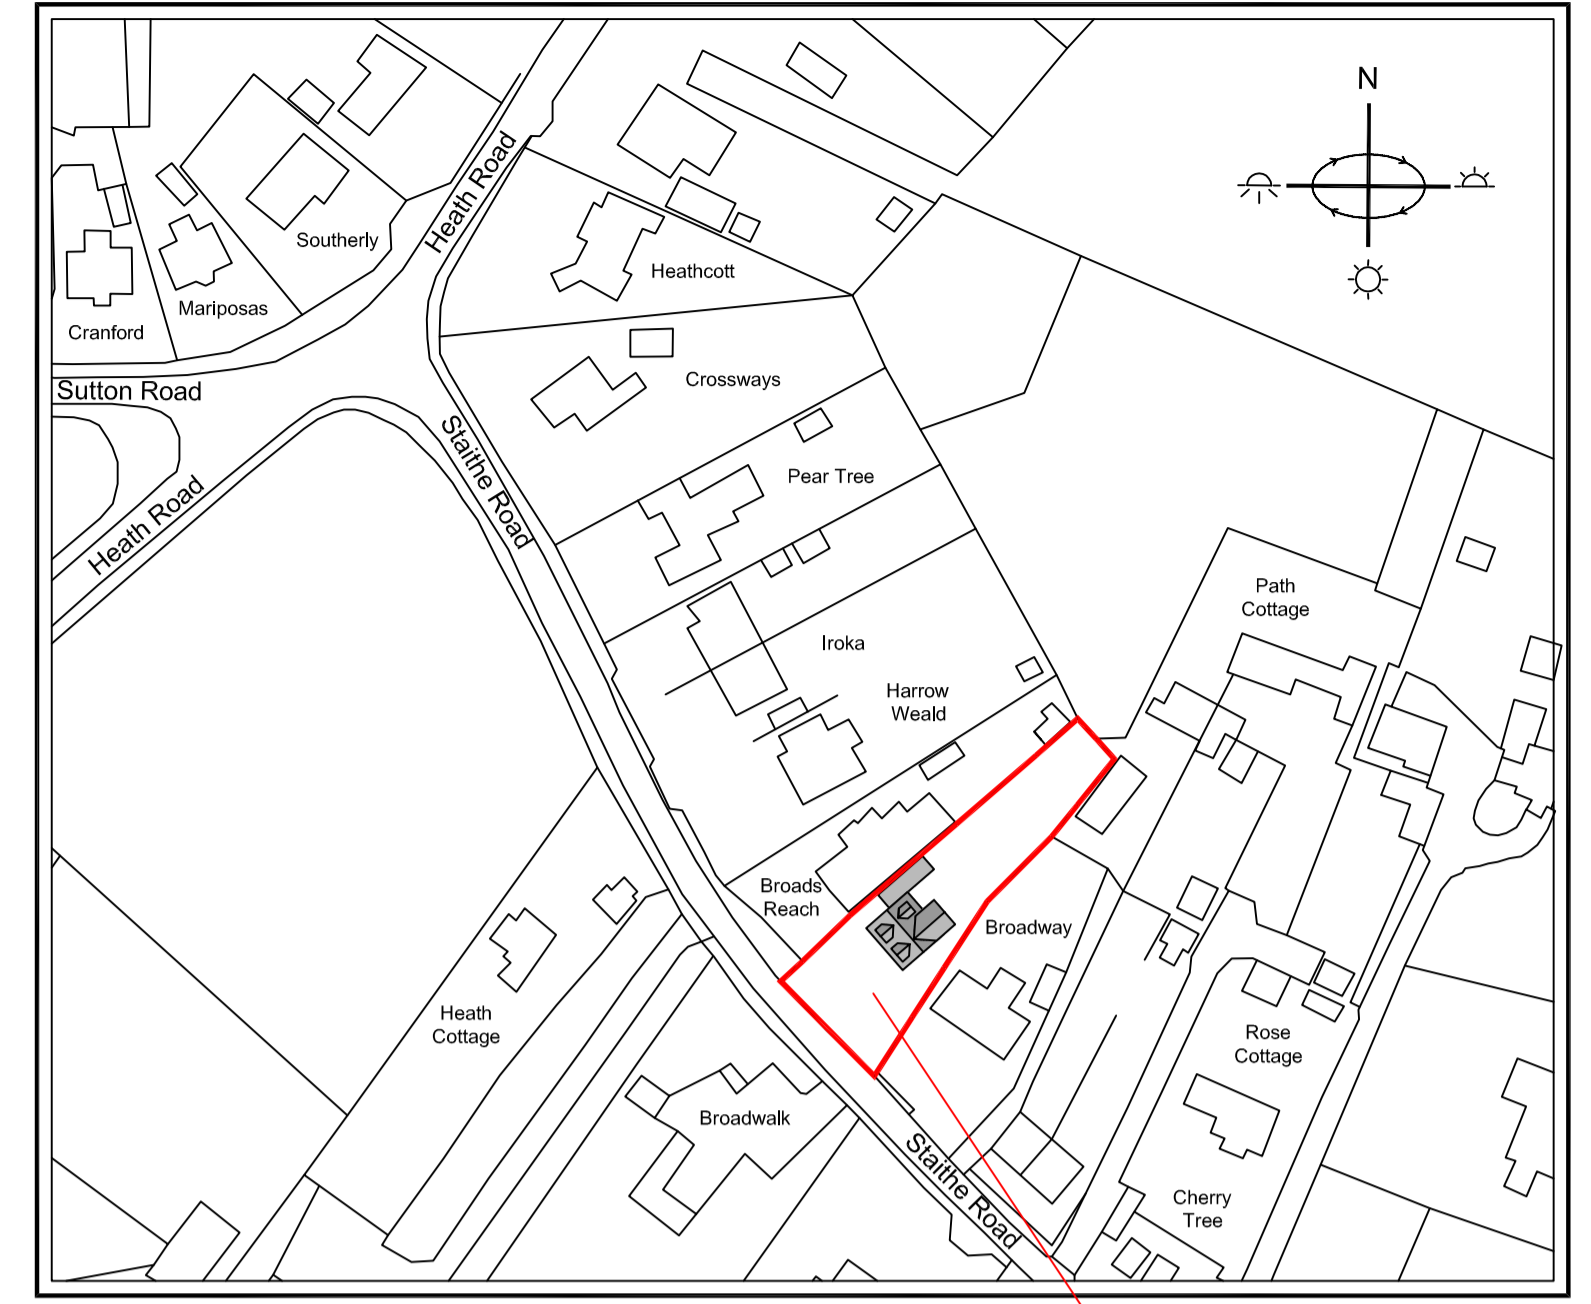

Location Plan - 1:1250

The Site
Golden Gables
Staithe Road
Hickling
NR12 0YJ

All dimensions noted are approximate and for reference purposes only and final finished dimensions are subject to site conditions and any specific brick courses, etc. Ensure full dimensional survey is undertaken prior to any site layout, development or structural work. Drawings for Planning Purposes Only. Standard Copyright Rules Apply.

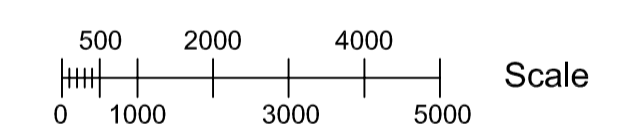

Broadland Architectural
Imagine.....
Part of Titus Designs
Architectural Design Services & Solutions
31 Lonsdale Road, Rackheath, Norwich, NR13 6QW
www.broadlandplanning.co.uk
e-mail: mail@house-plan.co.uk
Tel: 01603 720148

Client: Mr. R. & Mrs. A. Jones
Location: Golden Gables, Staithe Road, Hickling, NR12 0YJ
Title: Proposed First Floor Rear Extension / Loft Conversion Development to Existing Detached Bungalow
Planning Permission Approval Existing & Proposed Plans & Elevations

Scale @ A1: 1:100
Date: Apr' 21
Preliminary Tender Construction:
Drawn by: G. Daynes
Approved:
Drawing No: TD020421-PP-1
Revision: 0