




Existing Ground Floor Plan 1:50

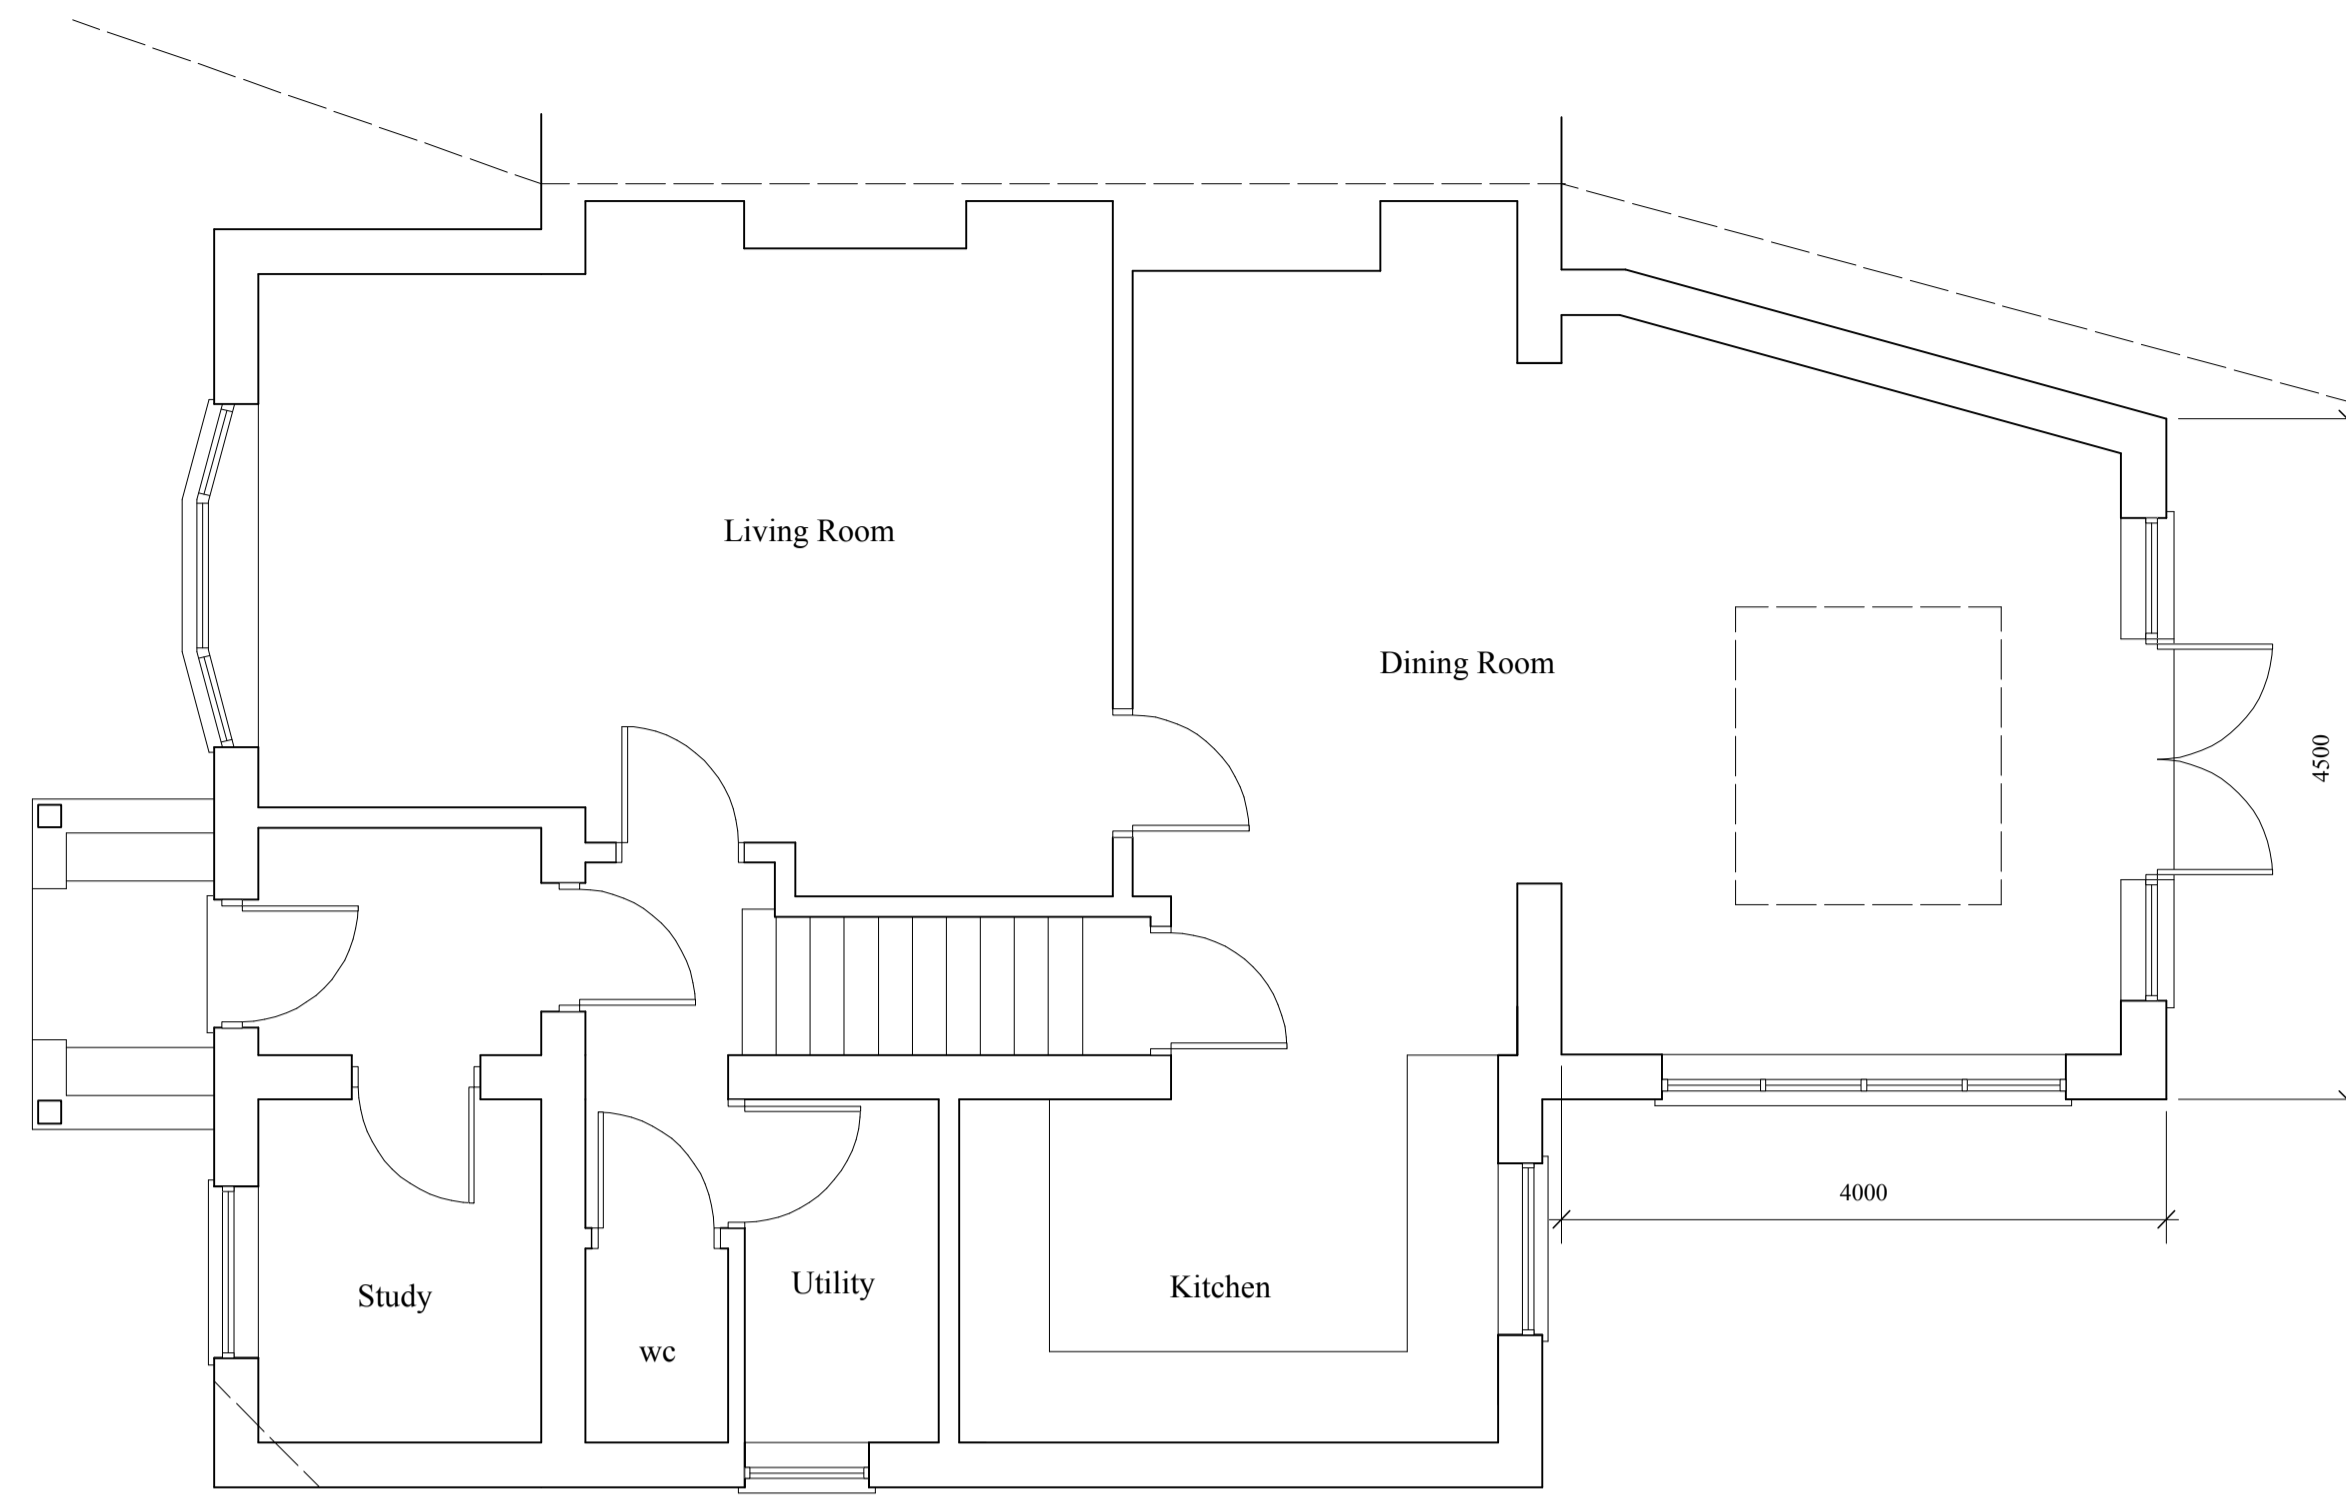


Proposed Ground Floor Plan 1:50

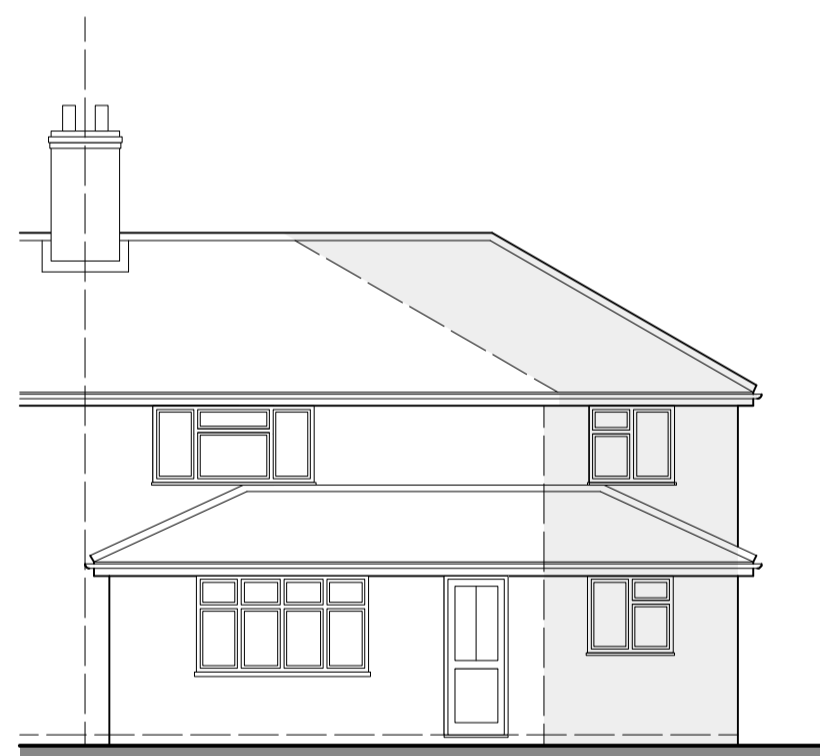


West Elevation

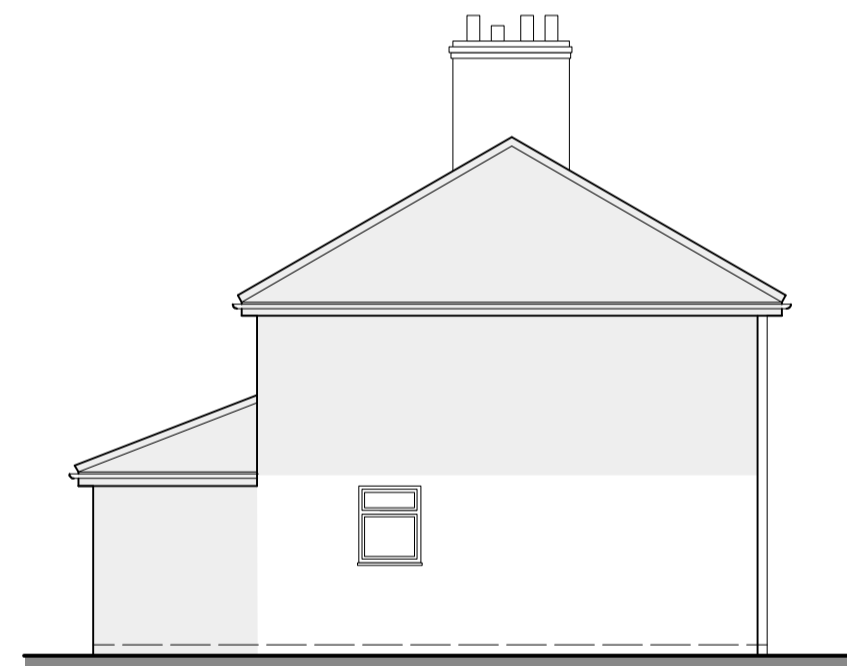


South Elevation

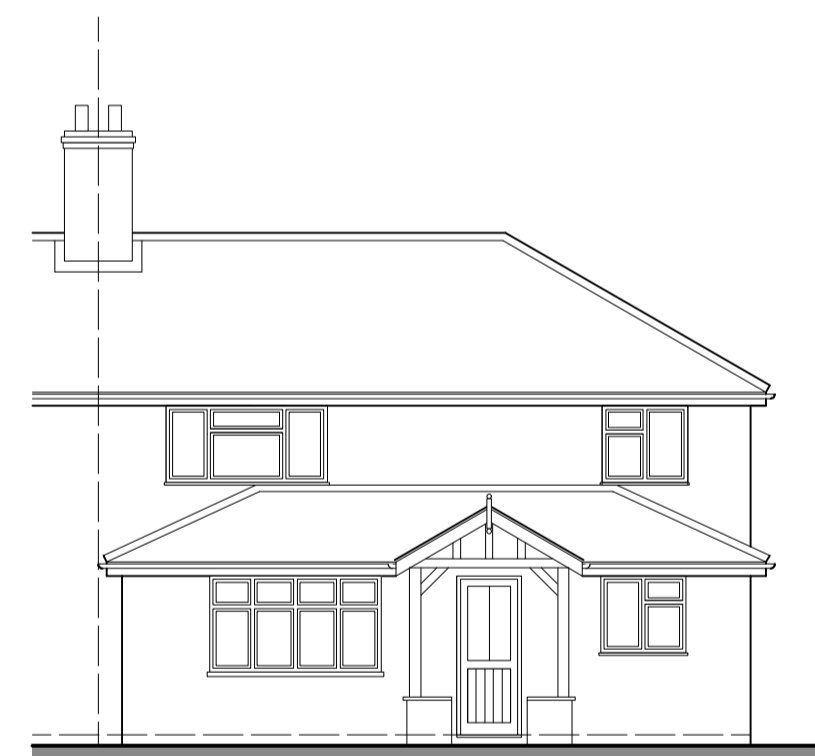


West Elevation

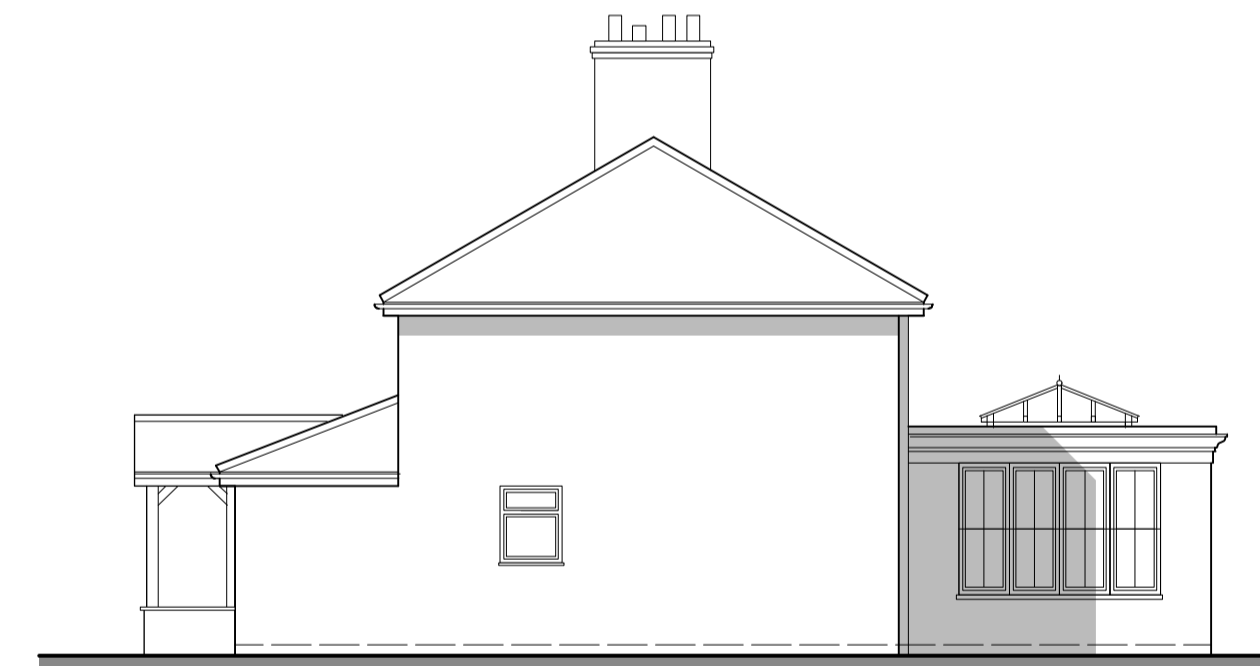


South Elevation

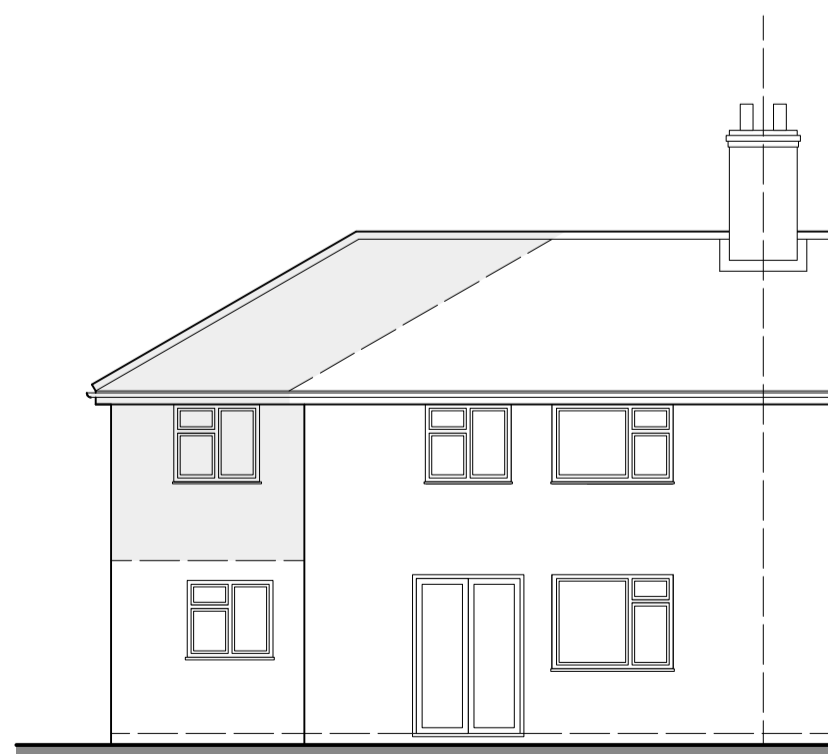


East Elevation

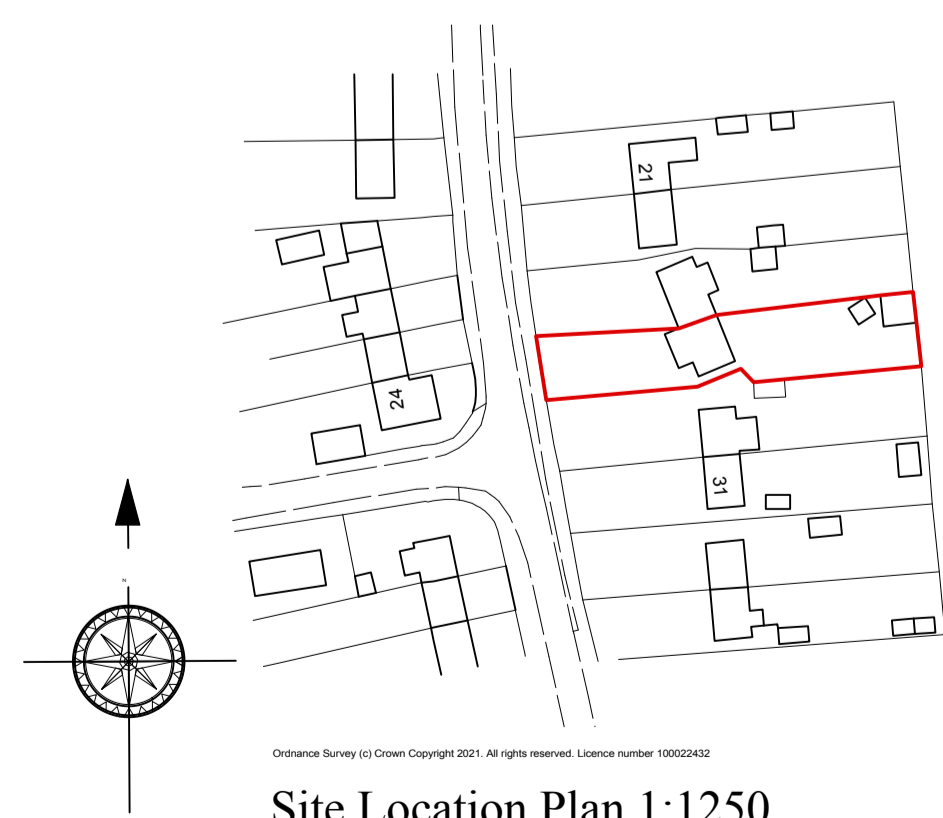


Site Location Plan 1:1250

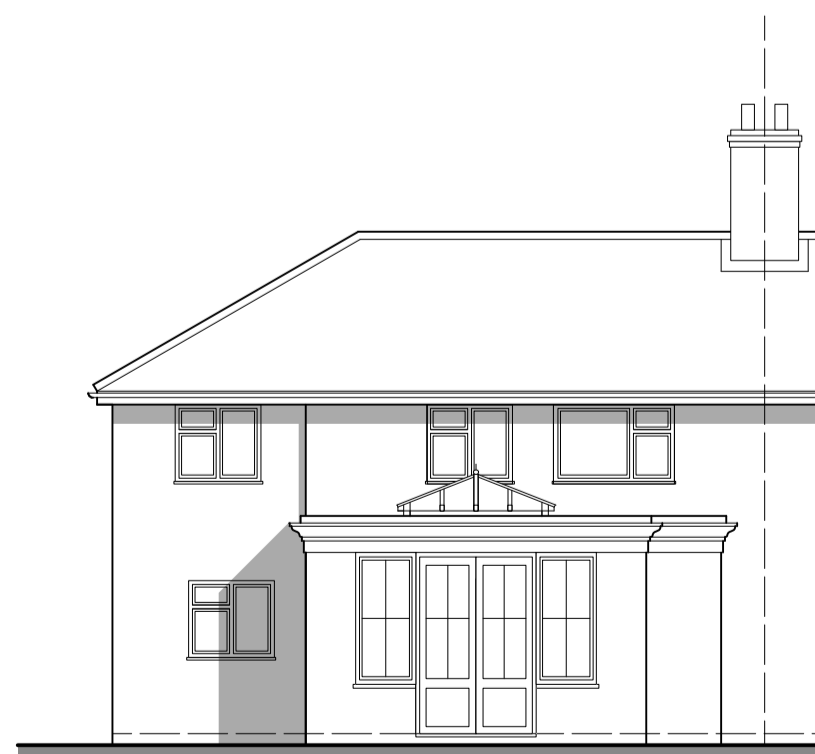

East Elevation

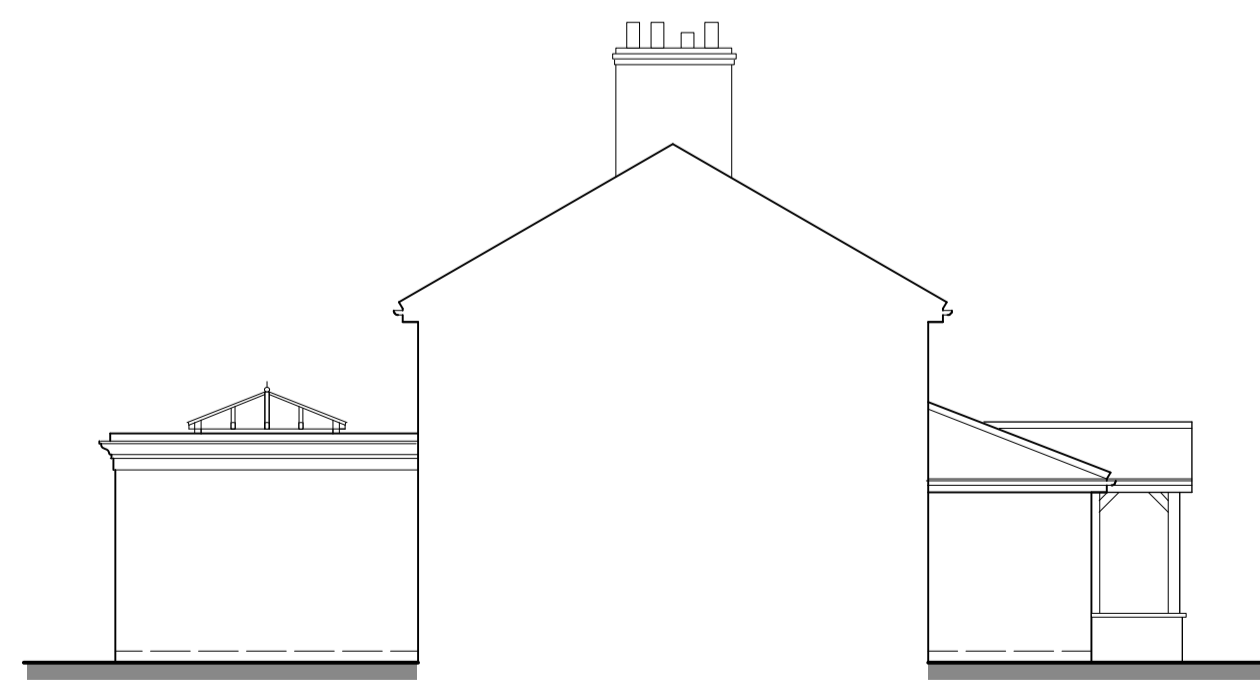

North Elevation

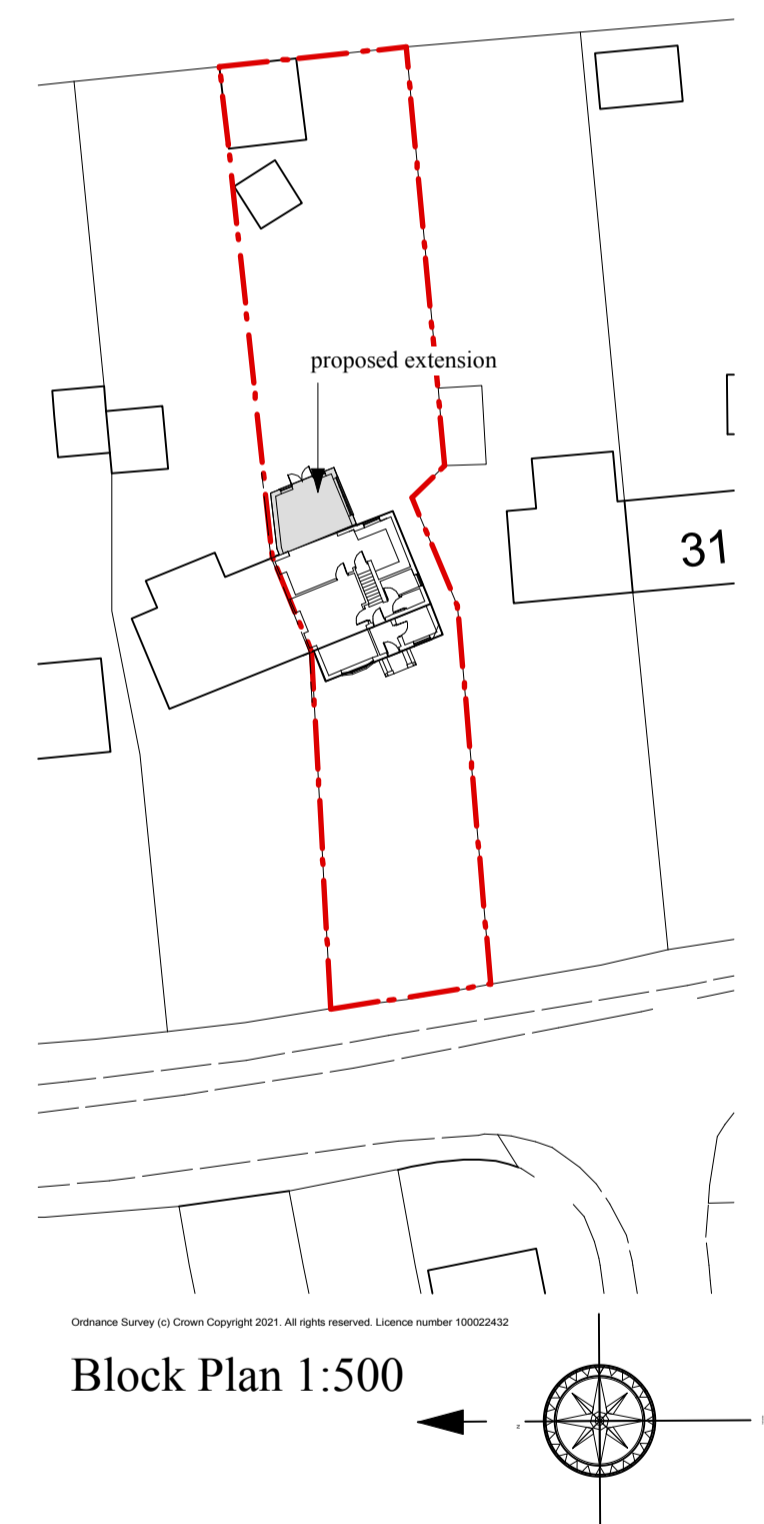

Block Plan 1:500

Existing Elevations 1:100

Shaded area denotes extension with planning consent to be implemented 2021.

Proposed Elevations 1:100

A 10 04 21 - Minor internal alteration - block plan added - north elevation added

K J COLE BA (hons) ARCH DIP.TP MRTPI
 43 Park Lane
 Norwich
 NR2 3EF
 Tel 01603 491416
 Fax 01603 491416
 kjc@kcole.co.uk

Client
Mr D Self

Drawing Title
 27 Howe Lane
 Poringland

Proposed Porch and garden room

Date	Scale	Ref
06 04 21	1:50 1:100	
Job No.	Drawing No.	Rev
21/597	PL01	A