


SCALE IN METERS 1:1

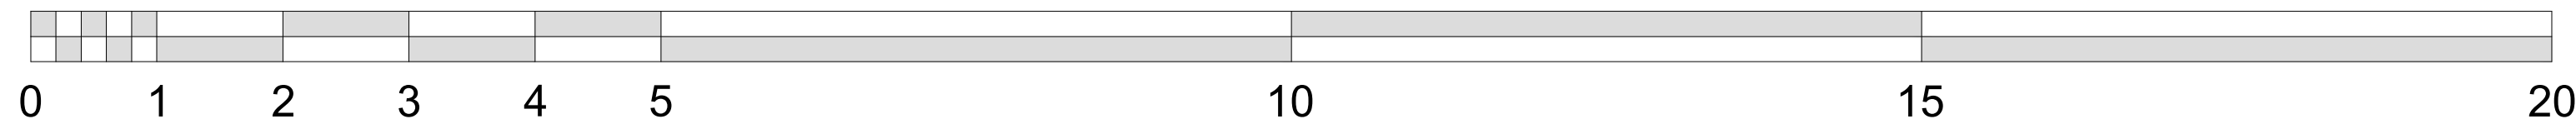


NOTES


This drawing is copyright and must not be reproduced without the written permission of the designer. Contractors are to check all sizes and dimensions before setting out any site or shop work. Any errors or discrepancies to be reported to the designer. CDM 2015 Designers Risk Assessment. All works to be carried out under CDM regulations. Contractor to ensure all relevant codes of practice and regulations for the proposed works are adhered to. No residual risk within the attached design unless specifically stated with the attached schedule. Do not scale off this drawing.

REVISIONS


DATE		00.00.00
.	.	.

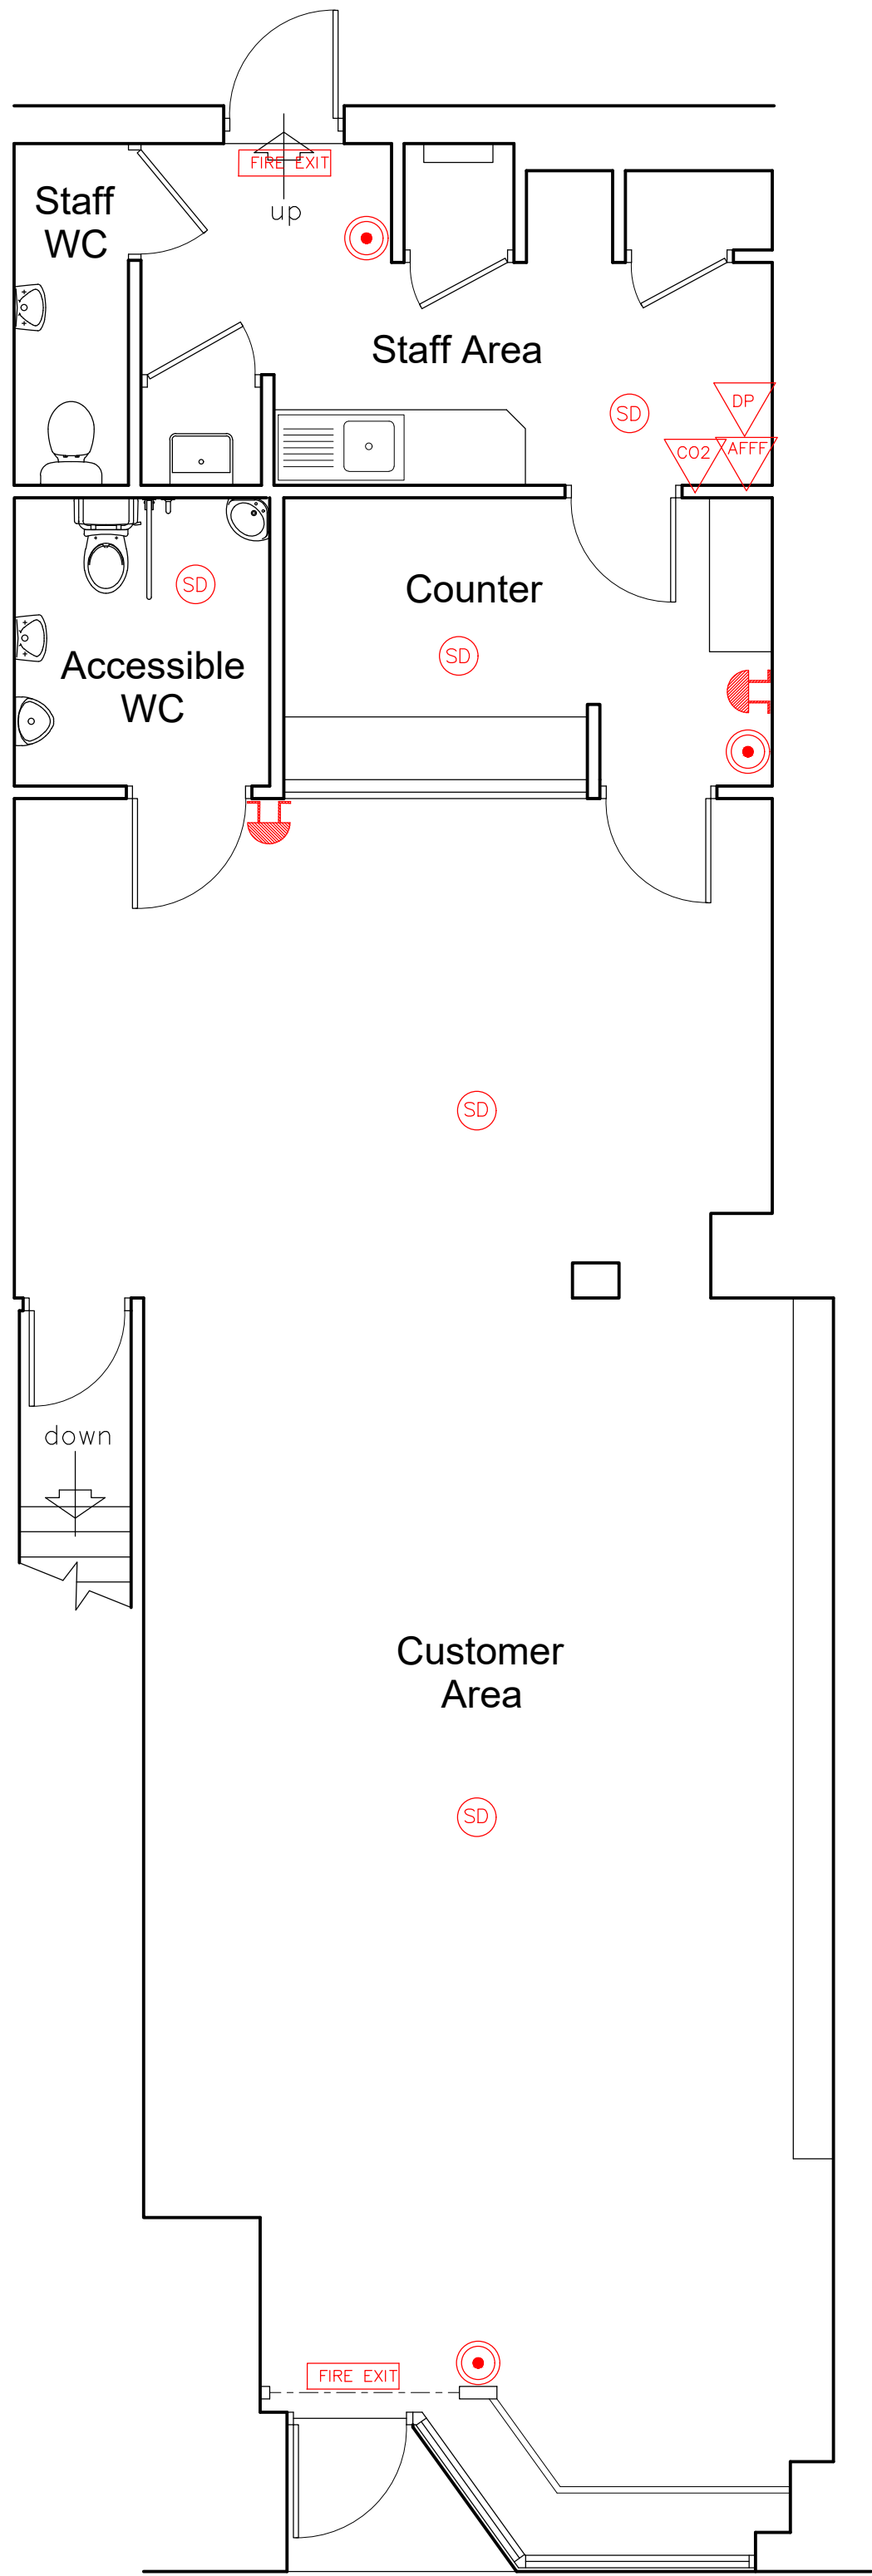


EXISTING GROUND FLOOR PLAN

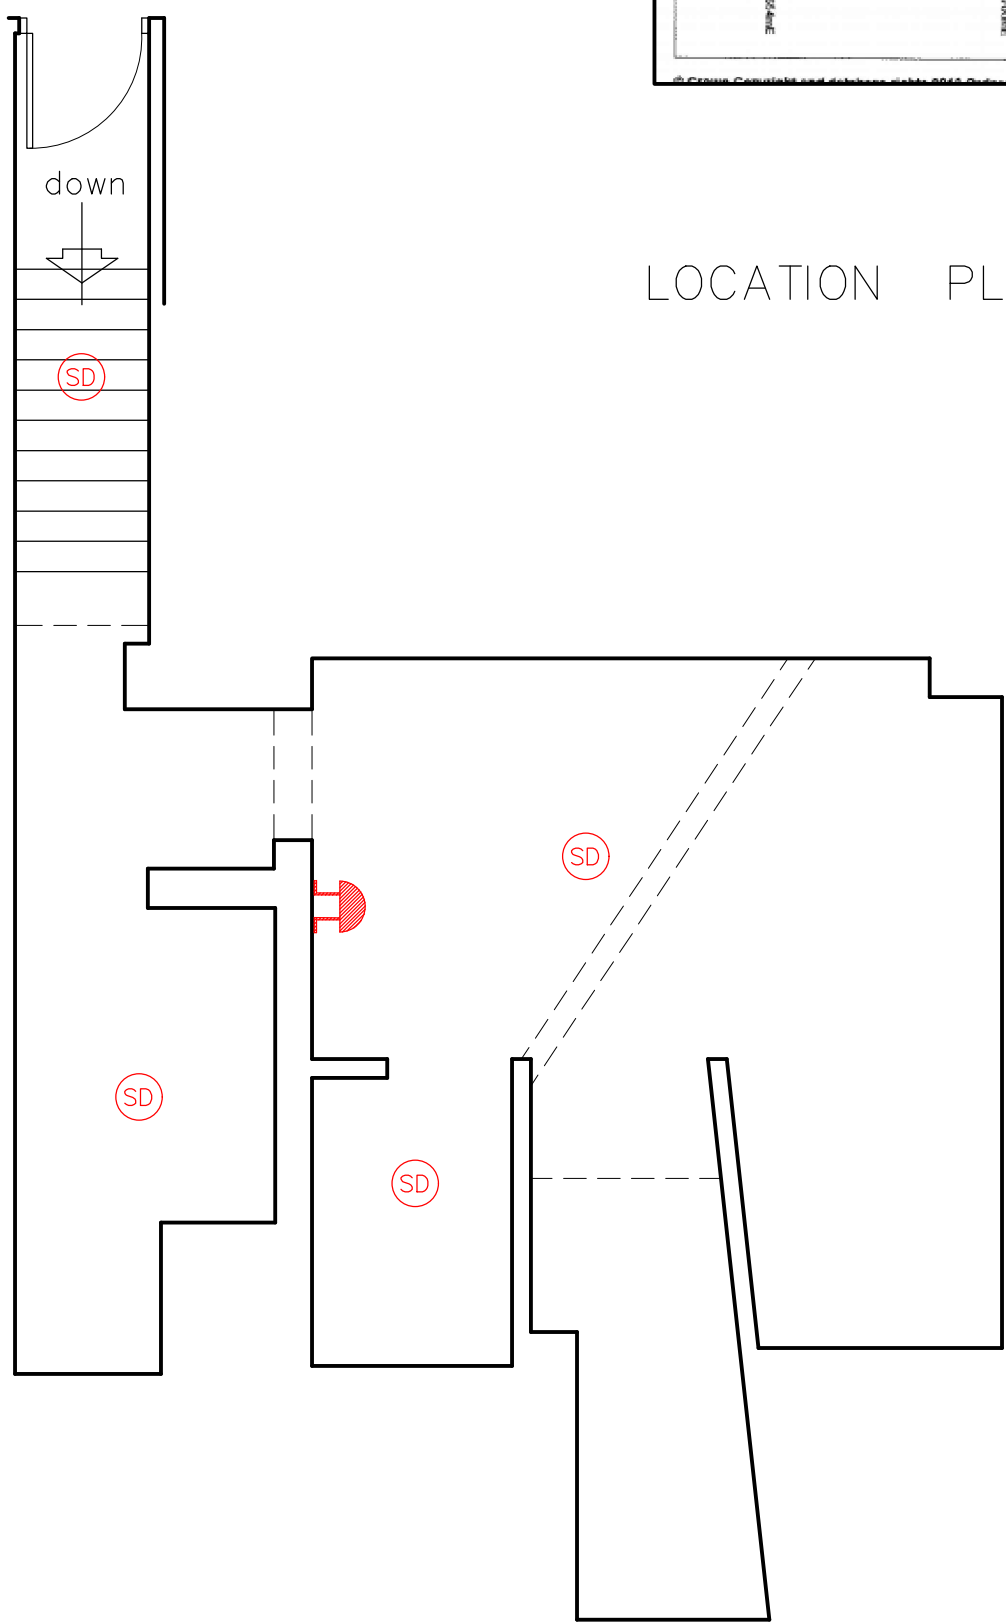

EXISTING BASEMENT PLAN

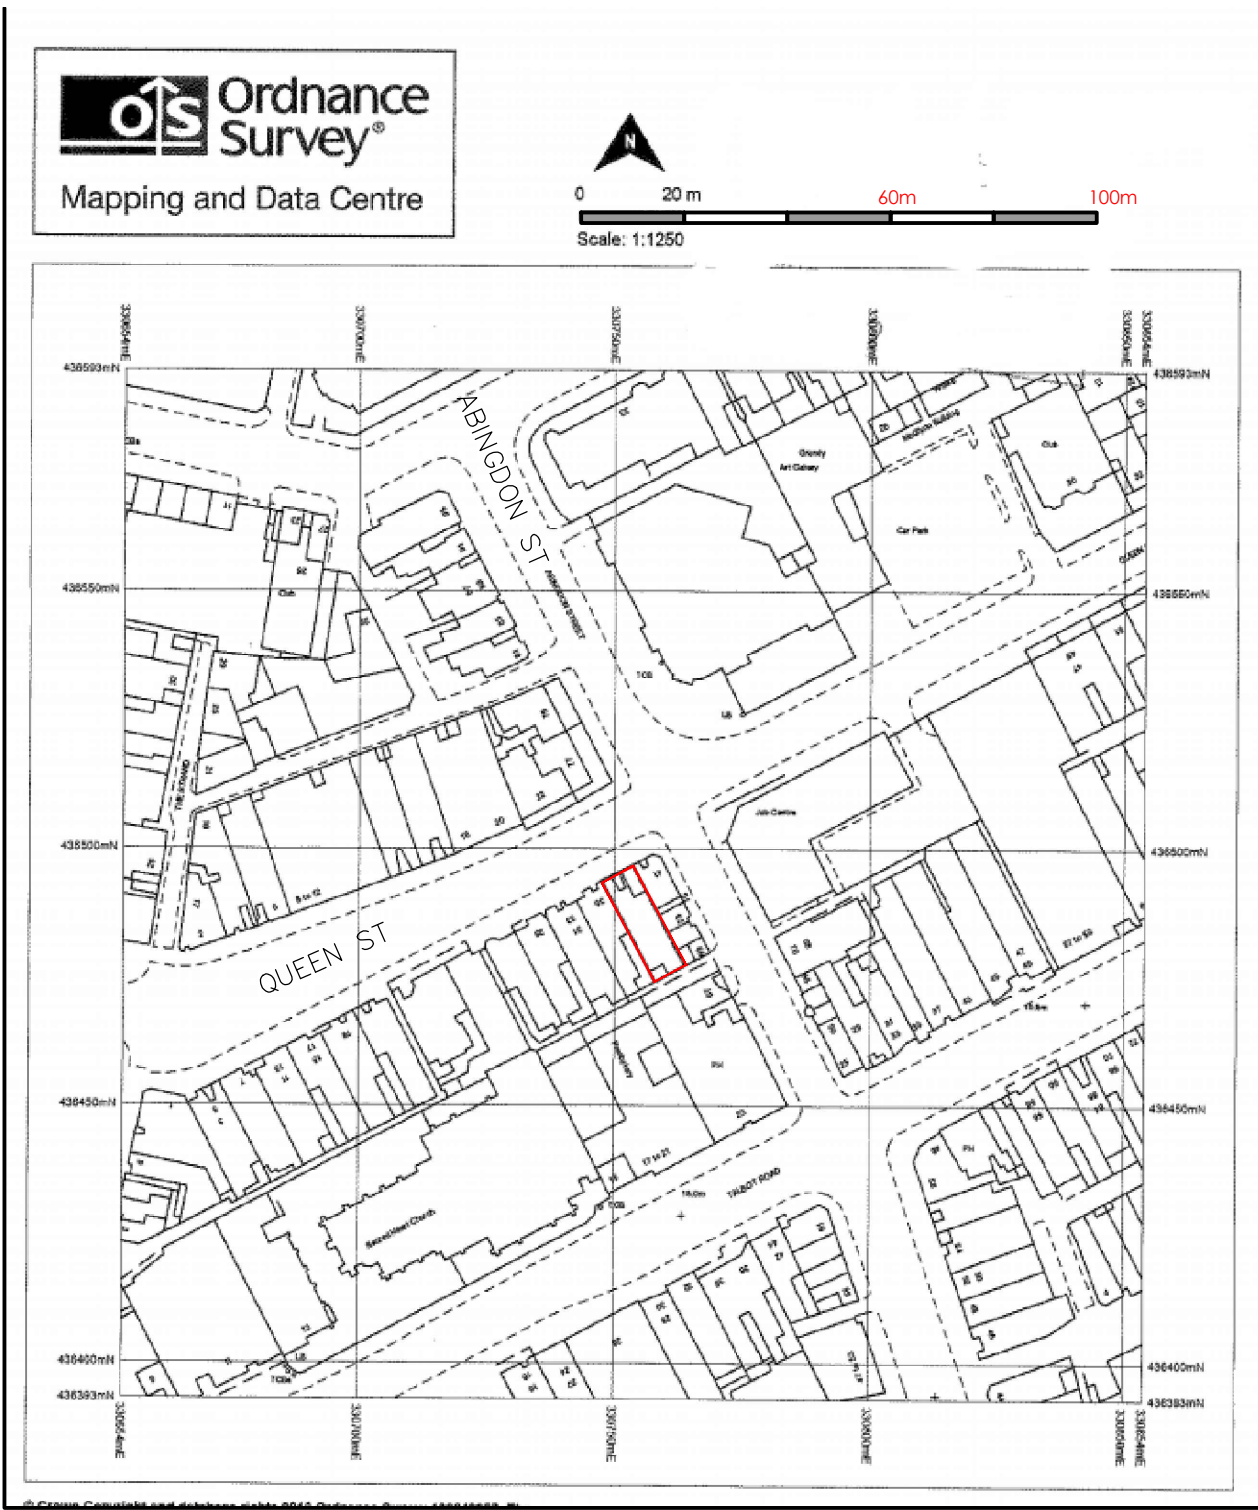

LOCATION PLAN 1:1250 @ A1

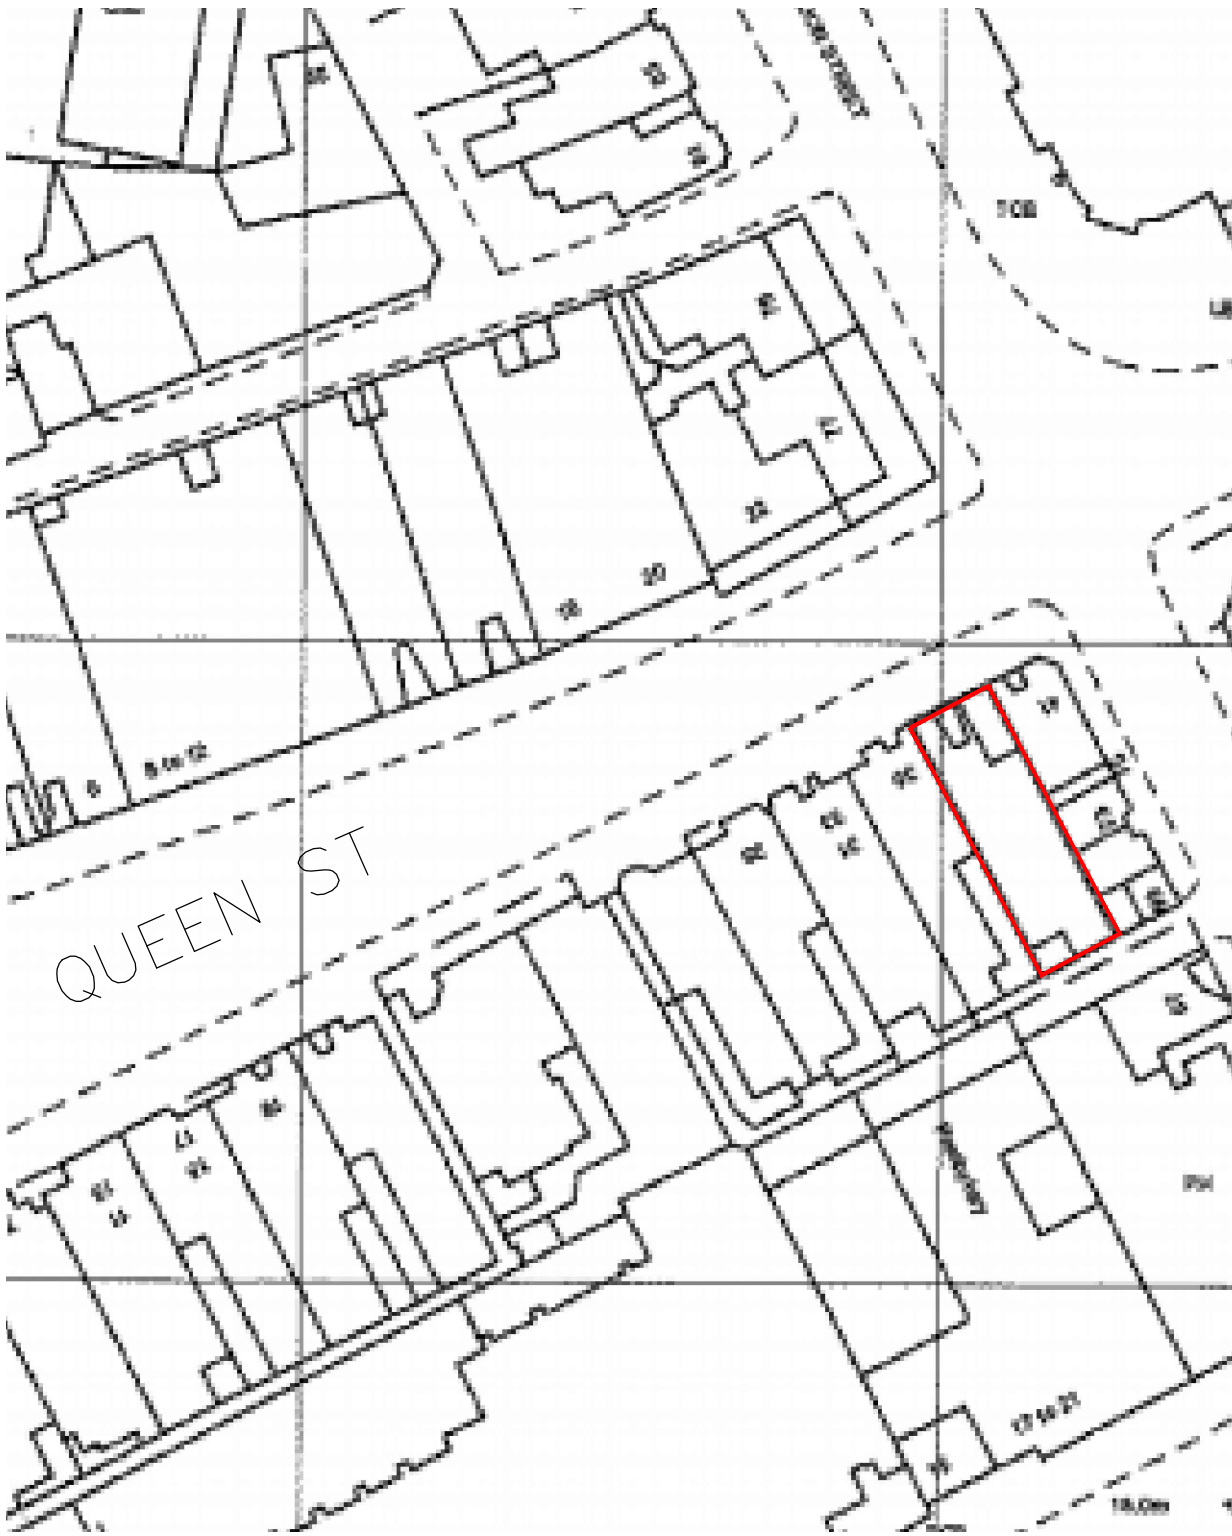

BLOCK PLAN 1:500 @ A1

Rev:	Description	00.00.00
TITLE: Existing Floor Plan Inc: Block Plan & Location Plan		
PROJECT: 37 Queen Street, Blackpool, FY1 1PX		
CLIENT: Mr Chris Walker		
DRAWN BY:		SCALE: 1:50 @ A1 1:100 @ A3
DATE: 19.03.21	DWG NO: 1411.01	REV: .

imd
AND ASSOCIATES LTD
1 Sentinel Court, Wilkinson Way
Blackburn, Lancashire BB1 2EH
t: 01254 696989 e: info@imdandassociates.co.uk