




Notes
 Copyright. All rights reserved.
 This drawing must not be reproduced without permission.
 This drawing must not be scaled. Dimensions are in millimetres unless specified.

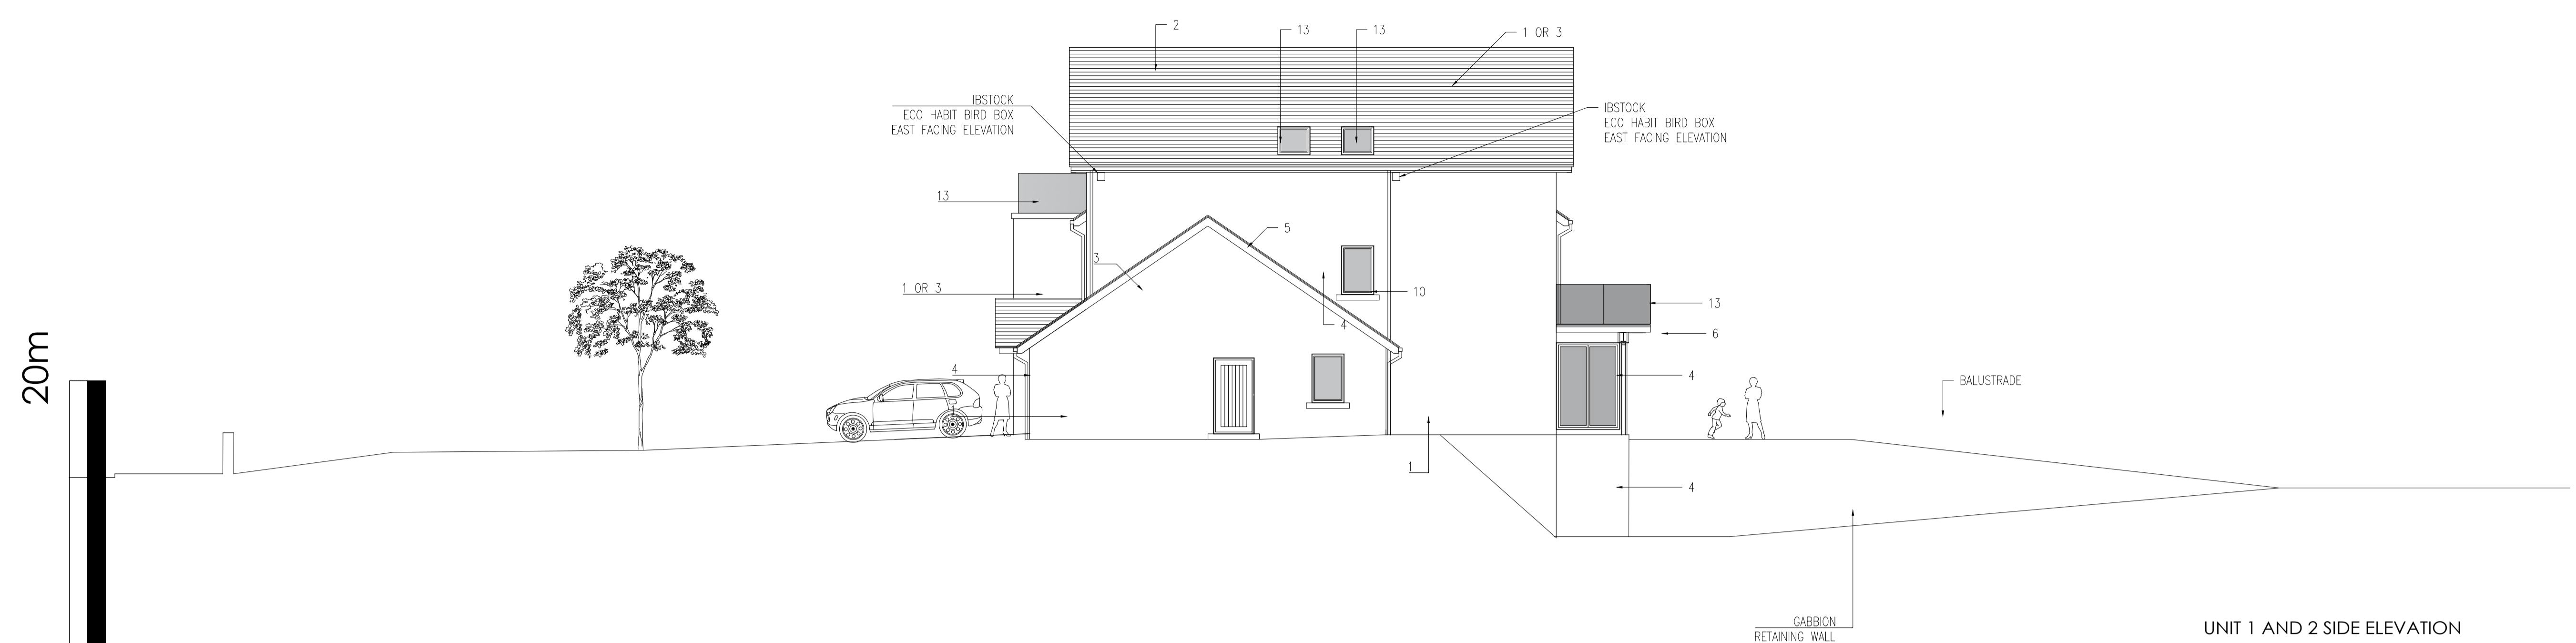

UNIT 1 AND 2 SIDE ELEVATION

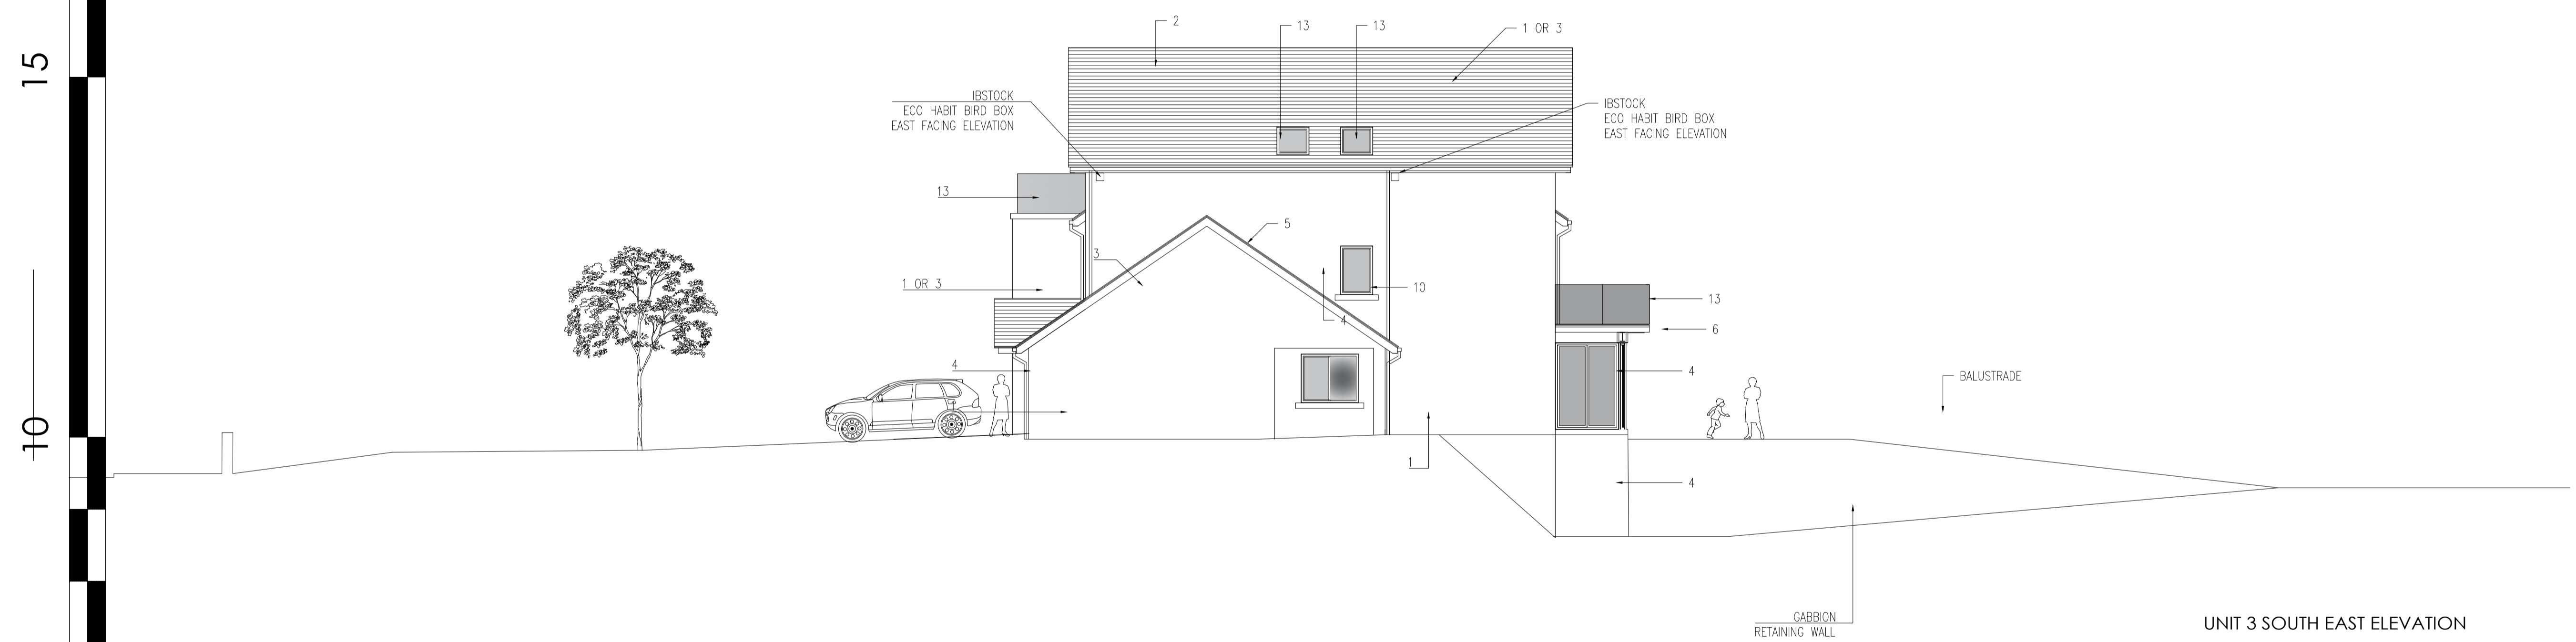

UNIT 3 SOUTH EAST ELEVATION

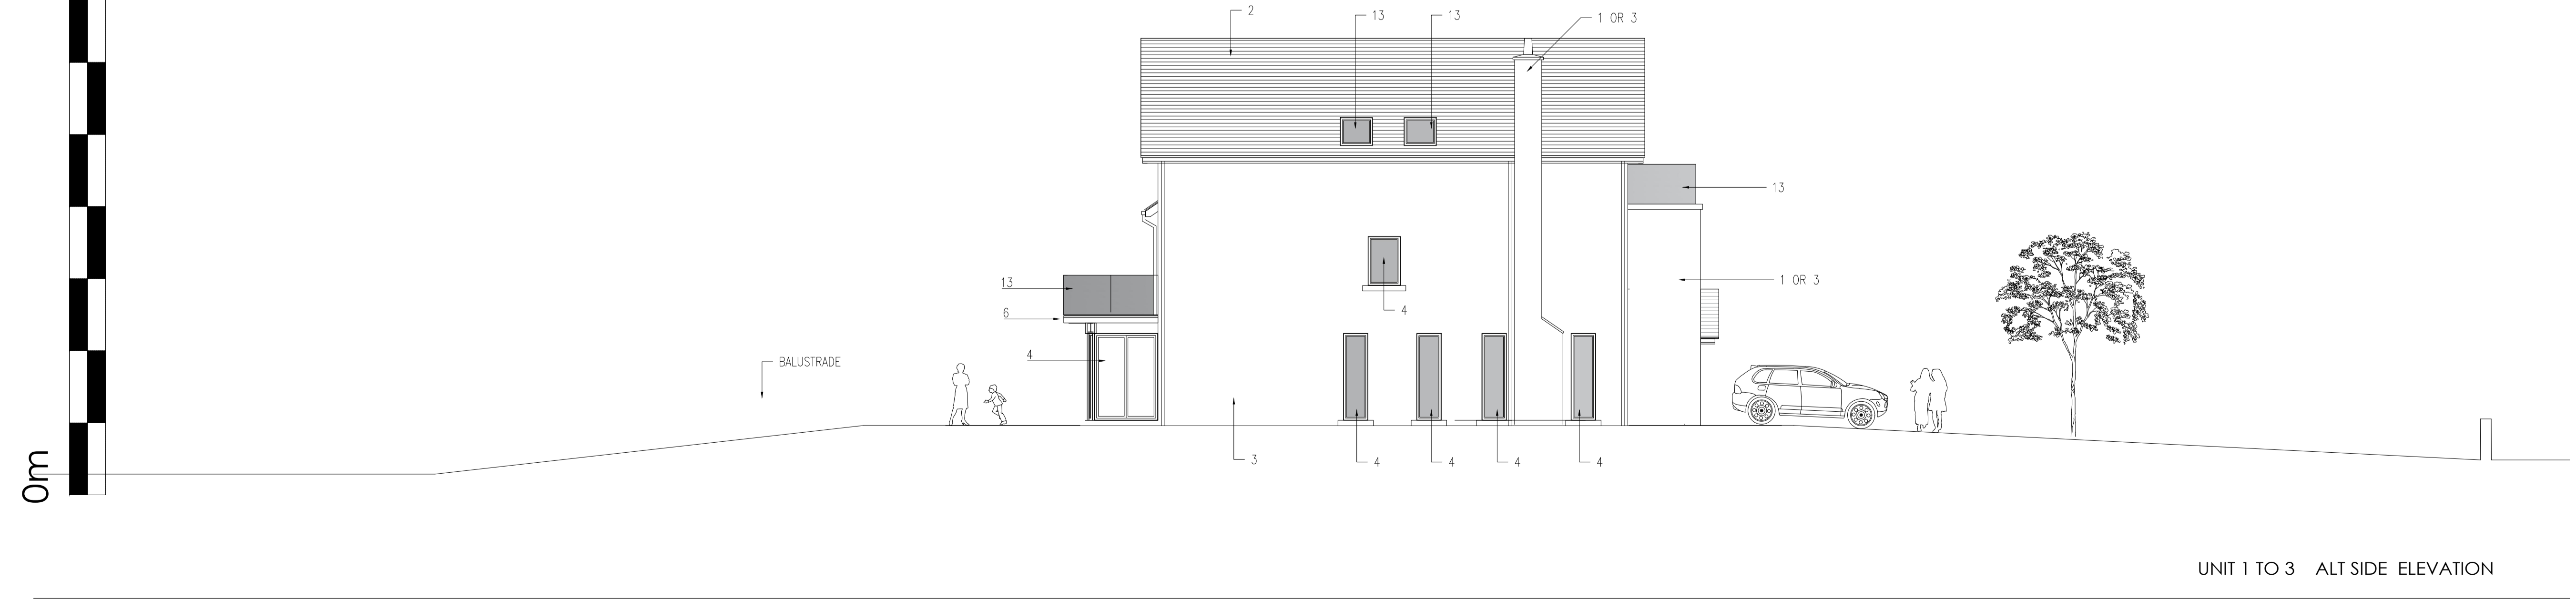

UNIT 1 TO 3 ALT SIDE ELEVATION

- MATERIALS SPECIFICATION**
- 1-FACING BRICKWORK
 - 2-TILED ROOFING
 - 3-THRO-COLOURED RENDER
 - 4-COLOUR COATED DOUBLE GLAZED WINDOWS & SCREENS
 - 5-COLOUR COATED FACIAS AND SOFFITS
 - 6-COLOUR COATED ALUMINIUM CLADDING
 - 7- LEAD COPINGS AND FLASHINGS, COLOUR LEAD GREY
 - 8- DARK GREY GUTTERS AND DOWNPIPES
 - 9- COLOUR COATED GARAGE DOOR
 - 10- RECONSTRUCTED STONE DETAILS
 - 11- TERRACOTTA DETAILS
 - 12- SINGLE GLAZED STRUCTURAL GLASS
 - 13 TRIPLE GLAZED ROOF WINDOWS

North Point:

Key Plan:

Rev	Date	Revision Note	By	Check



Job title 15-17 OXFORD ROAD, BIRKDALE				
Drawing title PROPOSED SIDE ELEVATIONS				
Status PLANNING		File Name PH PLANNING 1		X-Ref File
Drawn by SB	Date 21 04 21	Checked by	Date	Scale at A1 1:50
Scale at A3 1:100	Job No. 2031	CPI ref. 000	Draw No. RPL 105	Revision P3
Contractors Drawing No.				