




20m
15
10
0m

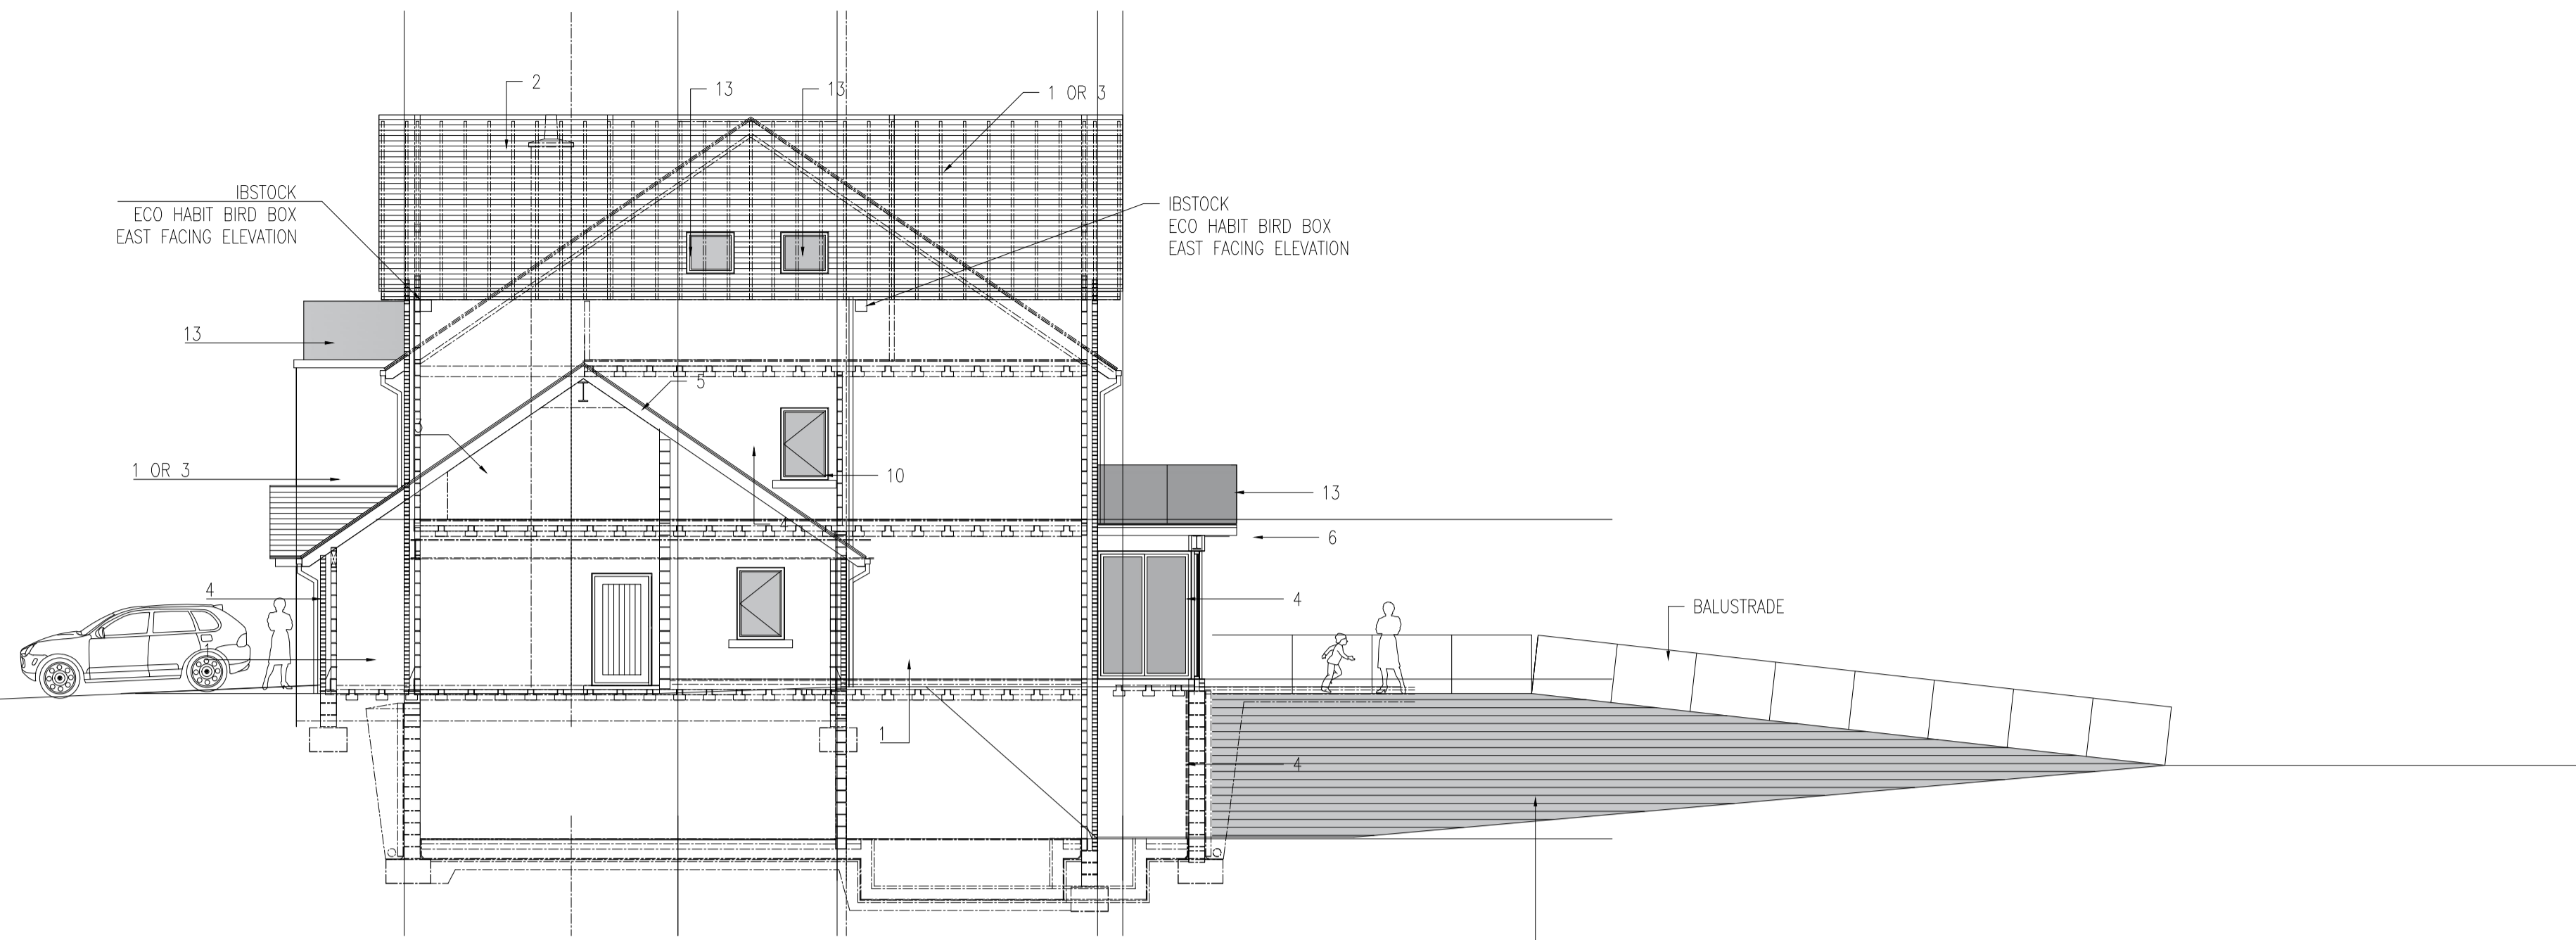

UNIT 1 AND 2 SIDE ELEVATION

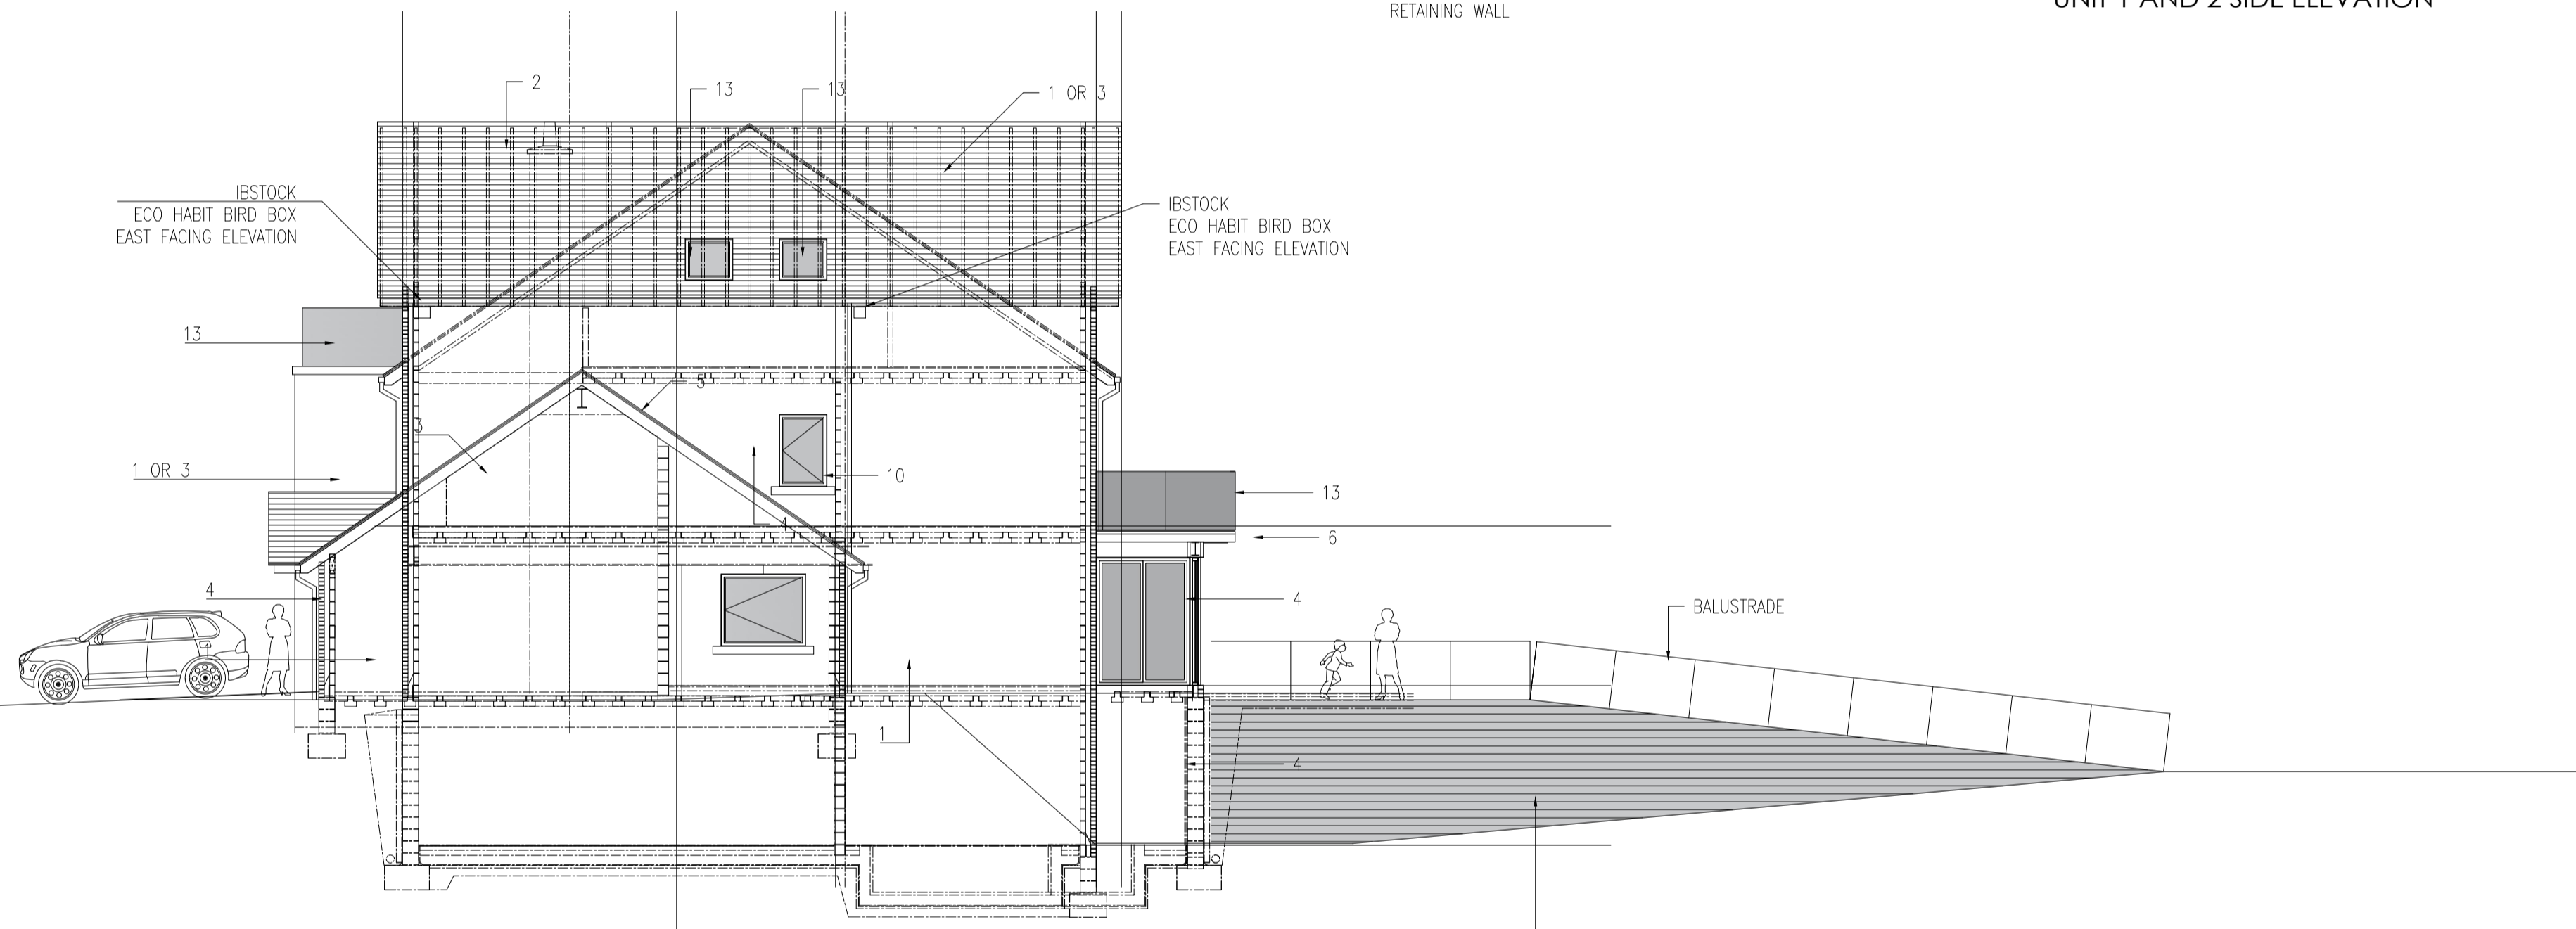

UNIT 3 SOUTH EAST ELEVATION

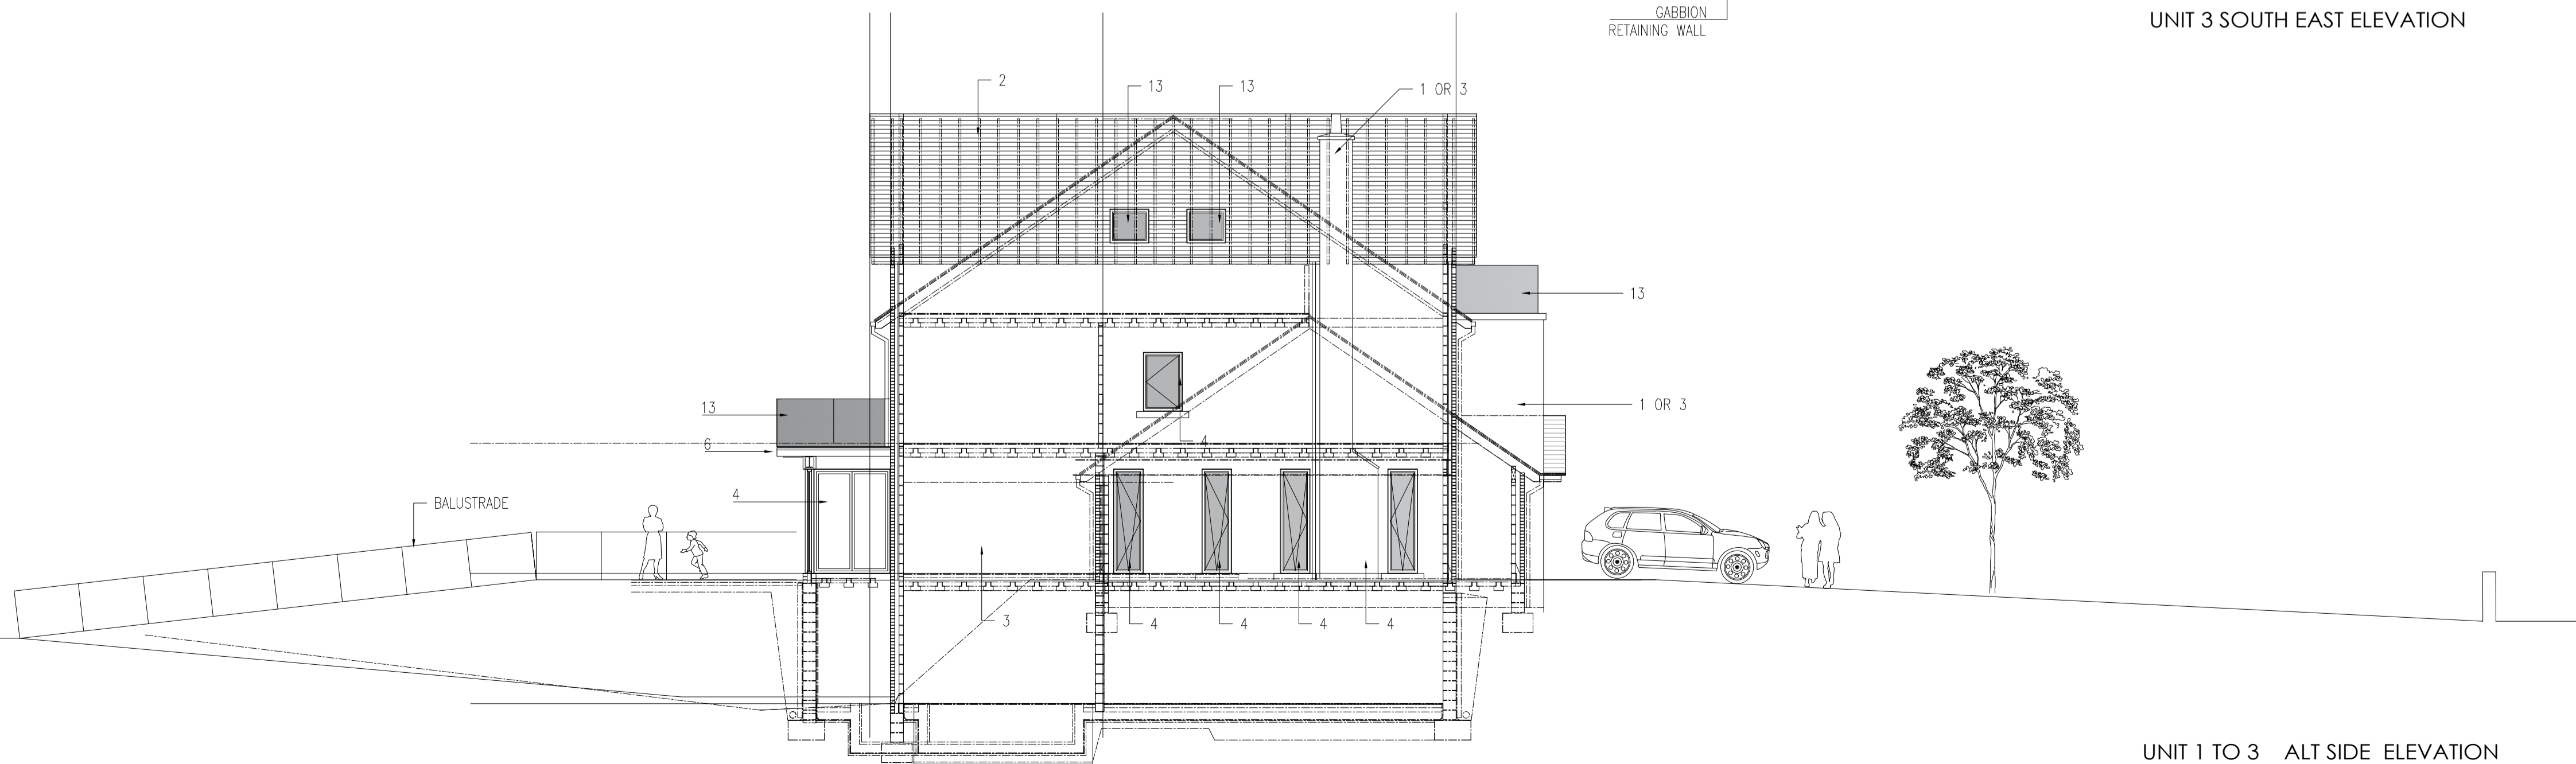

UNIT 1 TO 3 ALT SIDE ELEVATION

Notes
Copyright. All rights reserved.
This drawing must not be reproduced without permission.
This drawing must not be scaled. Dimensions are in millimetres unless specified.

MATERIALS SPECIFICATION

- 1-FACING BRICKWORK
- 2-TILED ROOFING
- 3-THRO-COLOURED RENDER
- 4-COLOUR COATED DOUBLE GLAZED WINDOWS & SCREENS
- 5-COLOUR COATED FACIAS AND SOFFITS
- 6-COLOUR COATED ALUMINIUM CLADDING
- 7- LEAD COPINGS AND FLASHINGS, COLOUR LEAD GREY
- 8- DARK GREY GUTTERS AND DOWNPIPES
- 9- COLOUR COATED GARAGE DOOR
- 10- RECONSTRUCTED STONE DETAILS
- 11- TERRACOTTA DETAILS
- 12- SINGLE GLAZED STRUCTURAL GLASS
- 13 TRIPLE GLAZED ROOF WINDOWS

North Point:

Key Plan:

Rev	Date	Revision Note	By	Check
fob				



Job title 15-17 OXFORD ROAD, BIRKDALE				
Drawing title PROPOSED SIDE ELEVATIONS				
Status PLANNING		File Name PH PLANNING 1		
Drawn by SB	Date 12.04.21	Checked by	Date	Scale at A1 1:50
Job No. 2031	CPI ref. 000	Draw No. RPL 105	Revision P2	Scale at A3 1:100
Contractor Drawing No.				